


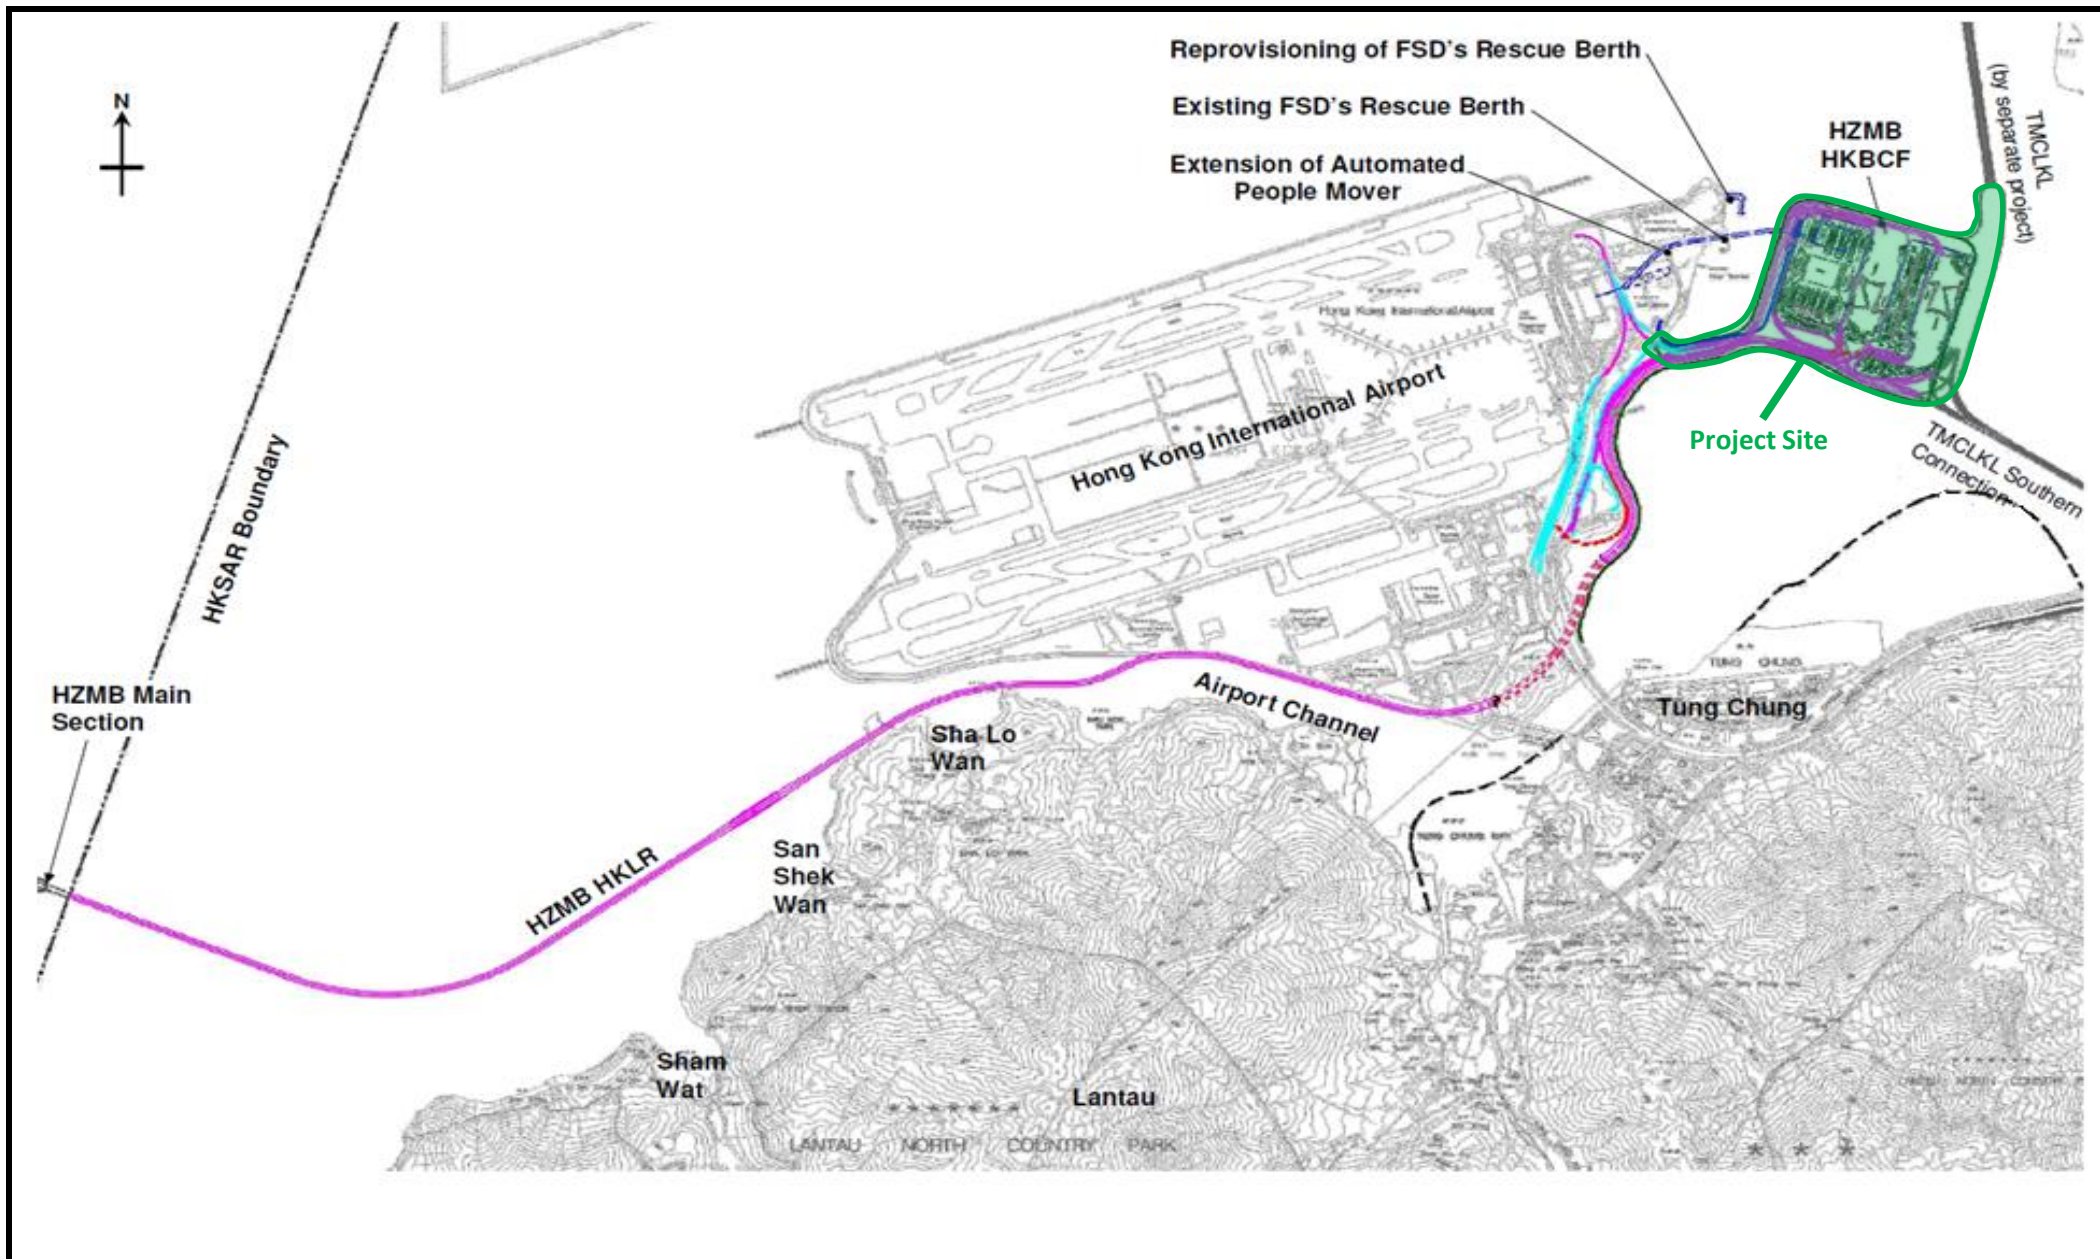


This Drawing has been prepared for the use of AECOM's client. It may not be used, modified, reproduced or relied upon by third parties, except as agreed by AECOM or as required by law. AECOM accepts no responsibility, and denies any liability whatsoever, to any party that uses or relies on this drawing without AECOM's express written consent. Do not scale this document. All measurements must be obtained from the stated dimensions.

HONG KONG - ZHUHAI - MACAO BRIDGE
 HONG KONG BOUNDARY CROSSING FACILITIES
 - RECLAMATION WORKS
 Project No.: 60249820 Date: JAN 2012

Location of Project Site

AECOM

Figure 1

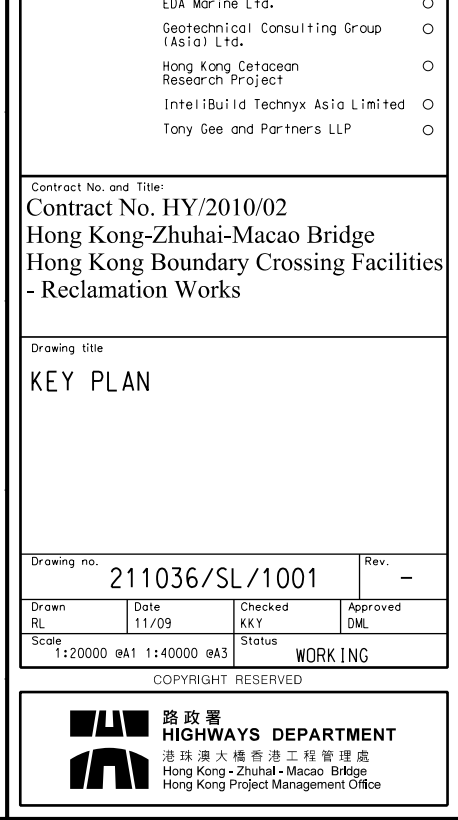

Geotechnical Cons

- EUA Marine Ltd.
Geotechnical Consulting Group
(Asia) Ltd.
Hong Kong Cetacean
Research Project
IntelliBuild Technyx Asia Limited
Tony Gee and Partners LLP

- Geotechnical Consulting
(Asia) Ltd.
Hong Kong Cetacean
Research Project
IntelliBuild Technyx Asia
Tony Gee and Partners

EDA Marine Ltd. ○
Geotechnical Consulting Group
(Asia) Ltd. ○
Hong Kong Cetacean ○
Research Project ○
IntelBuild Technyx Asia Limited ○
Tony Gee and Partners LLP ○

Contract No. and Title:

Contract No. HY/2010/02
Hong Kong-Zhuhai-Macao Bridge
Hong Kong Boundary Crossing Facilities
- Reclamation Works

Drawing title

KEY PLAN

Drawing no.

211036/SL/1001

Rev.

—

Drawn

RL

Date

11/09

Checked

KKY

Approved

DML

Scale

1:20000 @A1 1:40000 @A3

Status

WORKING

COPYRIGHT RESERVED

路政署

HIGHWAYS DEPARTMENT

港珠澳大橋香港工程管理處

Hong Kong - Zhuhai - Macao Bridge

Hong Kong Project Management Office

HIGHWAYS DEPT

