


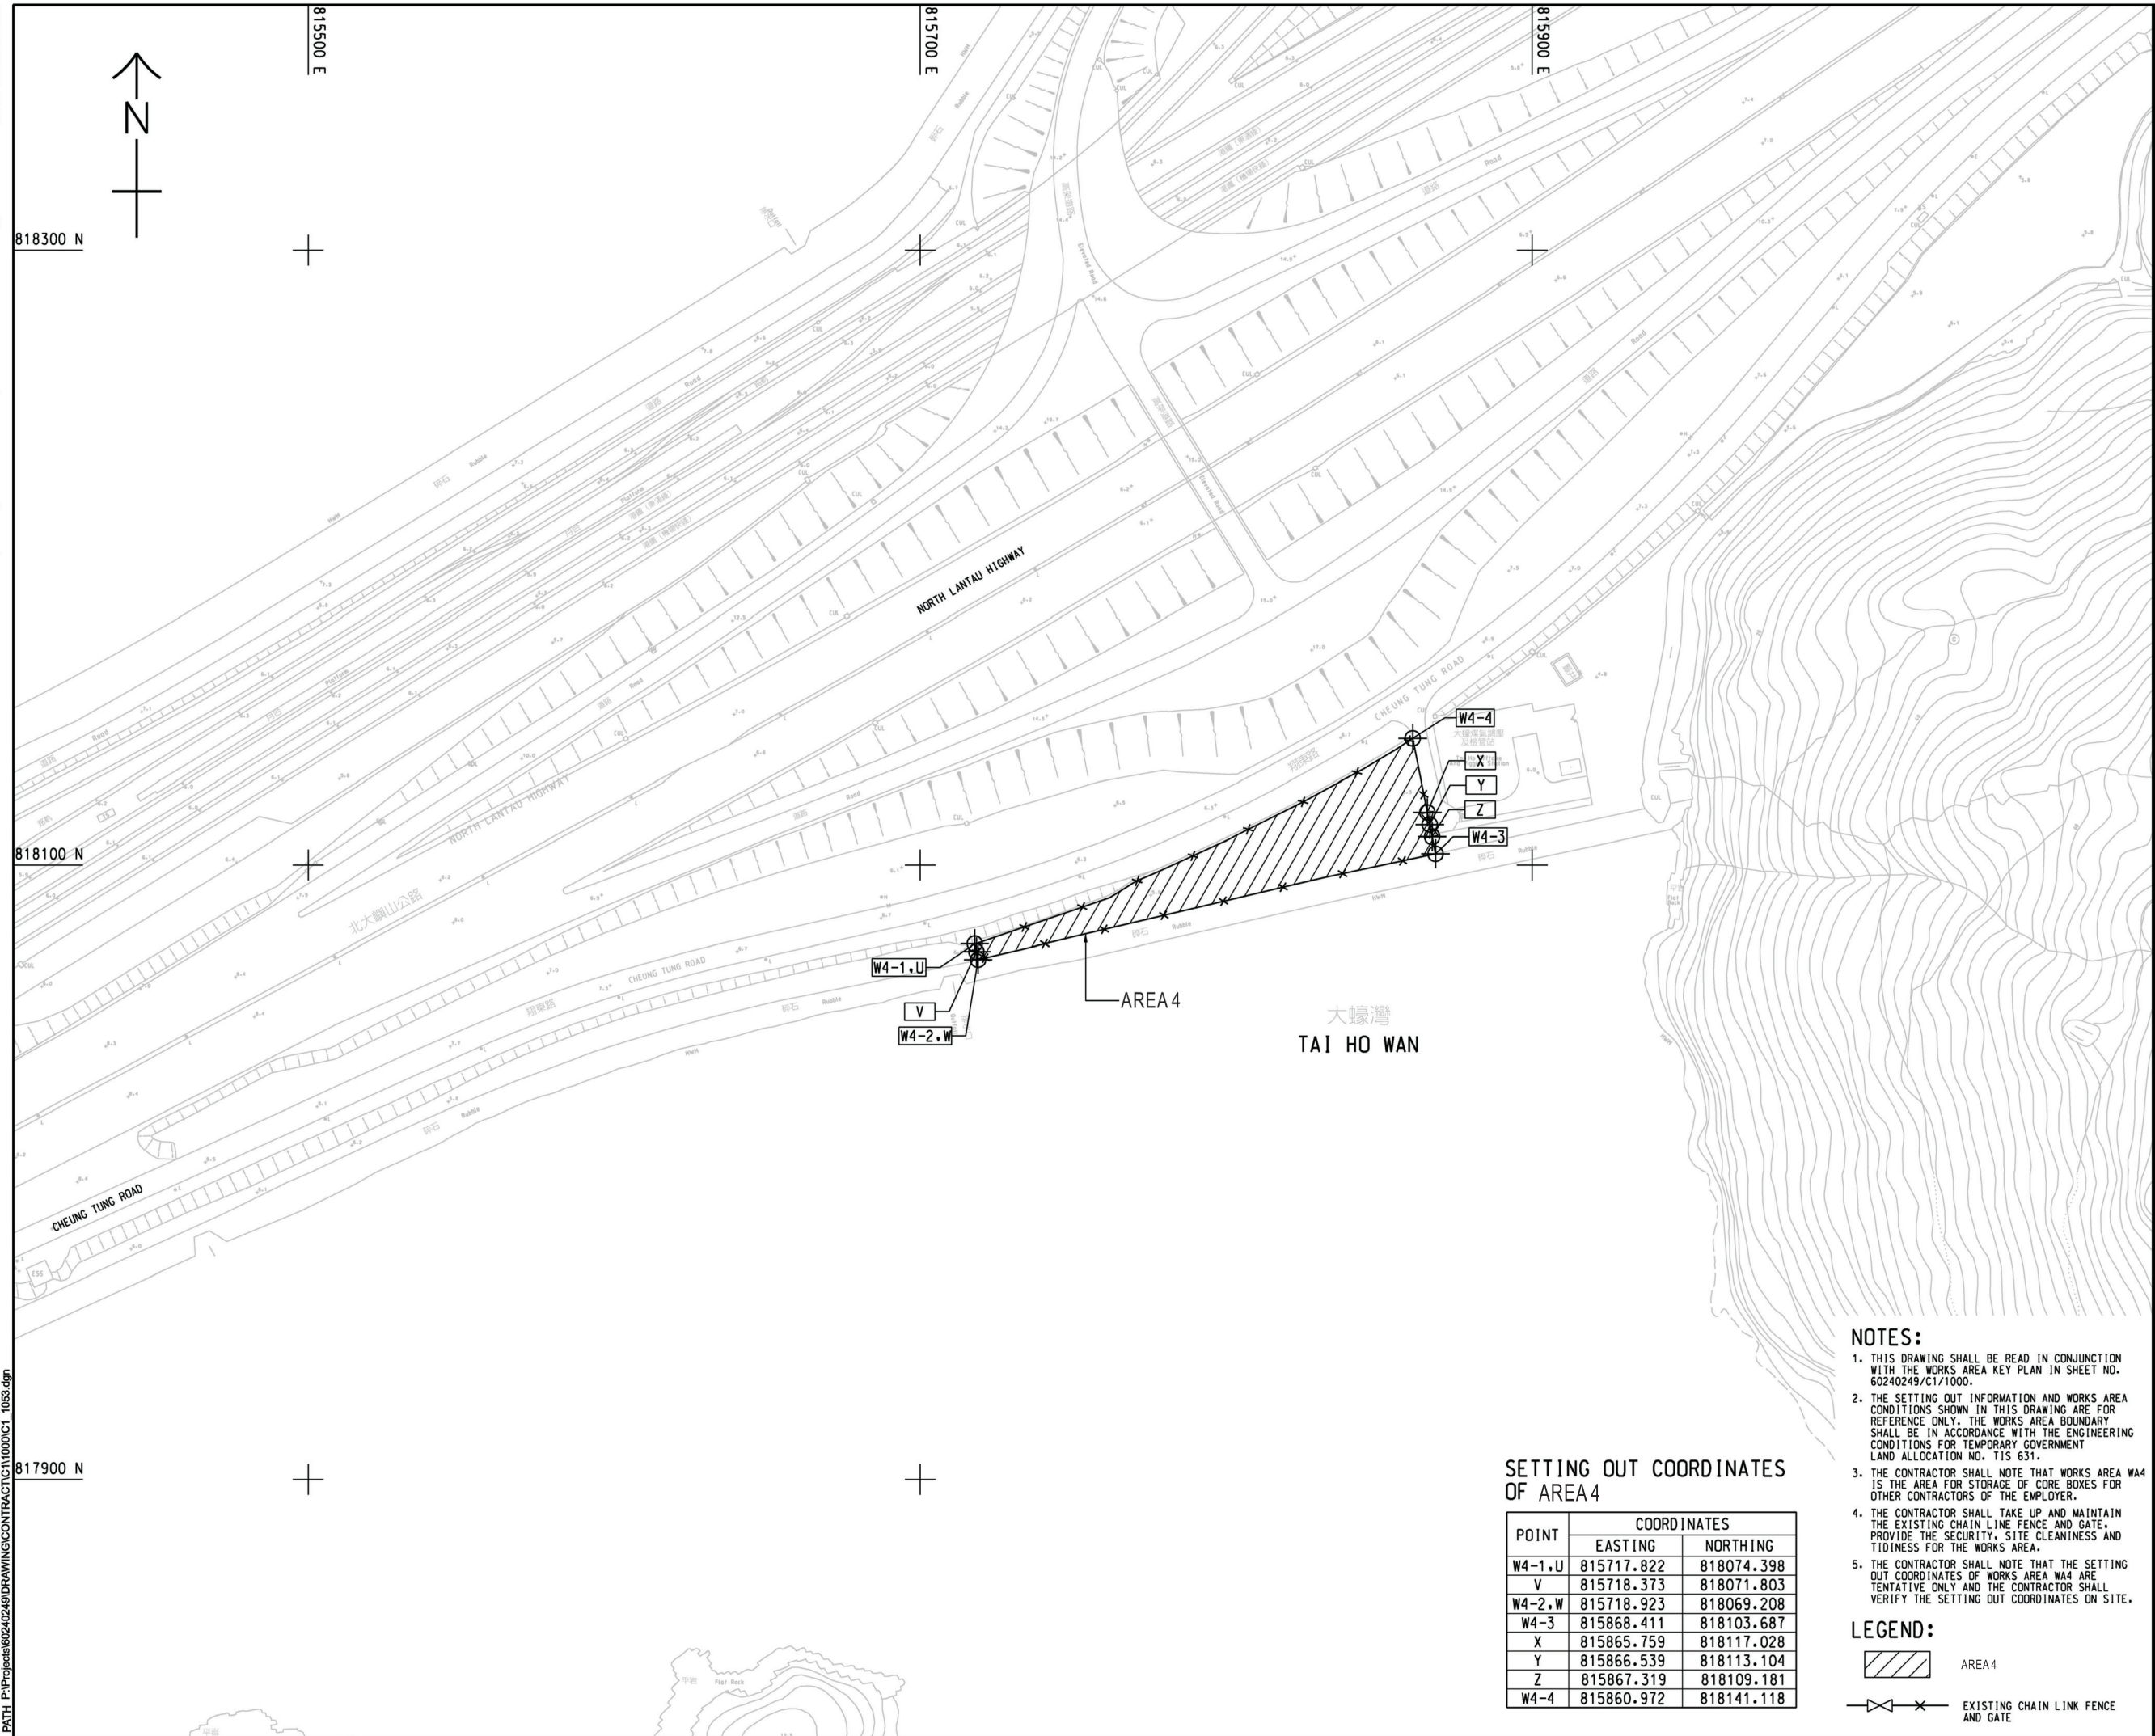

This drawing has been prepared for the use of AECOM's client. It may not be used, modified, reproduced or relied upon by third parties, except as agreed by AECOM or as required by law. AECOM accepts no responsibility, and denies any liability whatsoever, to any party that uses or relies on this drawing without AECOM's express written consent. All measurements must be obtained from the stated dimension.

PROJECT

TUEN MUN -
CHEK LAP KOK LINK

CONTRACT TITLE
TUEN MUN - CHEK LAP KOK LINK
- SOUTHERN CONNECTION
VIADUCT SECTION

CLIENT
業主



路政署
HIGHWAYS DEPARTMENT
港珠澳大橋香港工程管理處
Hong Kong - Zhuhai - Macao Bridge
Hong Kong Project Management Office

CONSULTANT
工程顧問公司

AECOM Asia Company Ltd.
www.aecom.com

SUB-CONSULTANTS
分判工程顧問公司

Fig 1.12

ISSUE/REVISION


-	NOV. 12	TENDER ADDENDUM NO. 1	CNLY CWN
I/R 修訂	DATE 日期	DESCRIPTION 內容摘要	CHK. 複核

STATUS

SCALE
比例

A1 1 : 1000 METRES

KEY PLAN

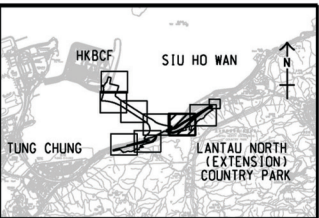

PROJECT NO.
項目編號

60240249

SHEET TITLE
圖紙名稱

LOCATION OF AREA 4

SHEET NUMBER
圖紙編號

60240249/C1/1053

CONTRACT NO.
合約編號

HY/2012/07