


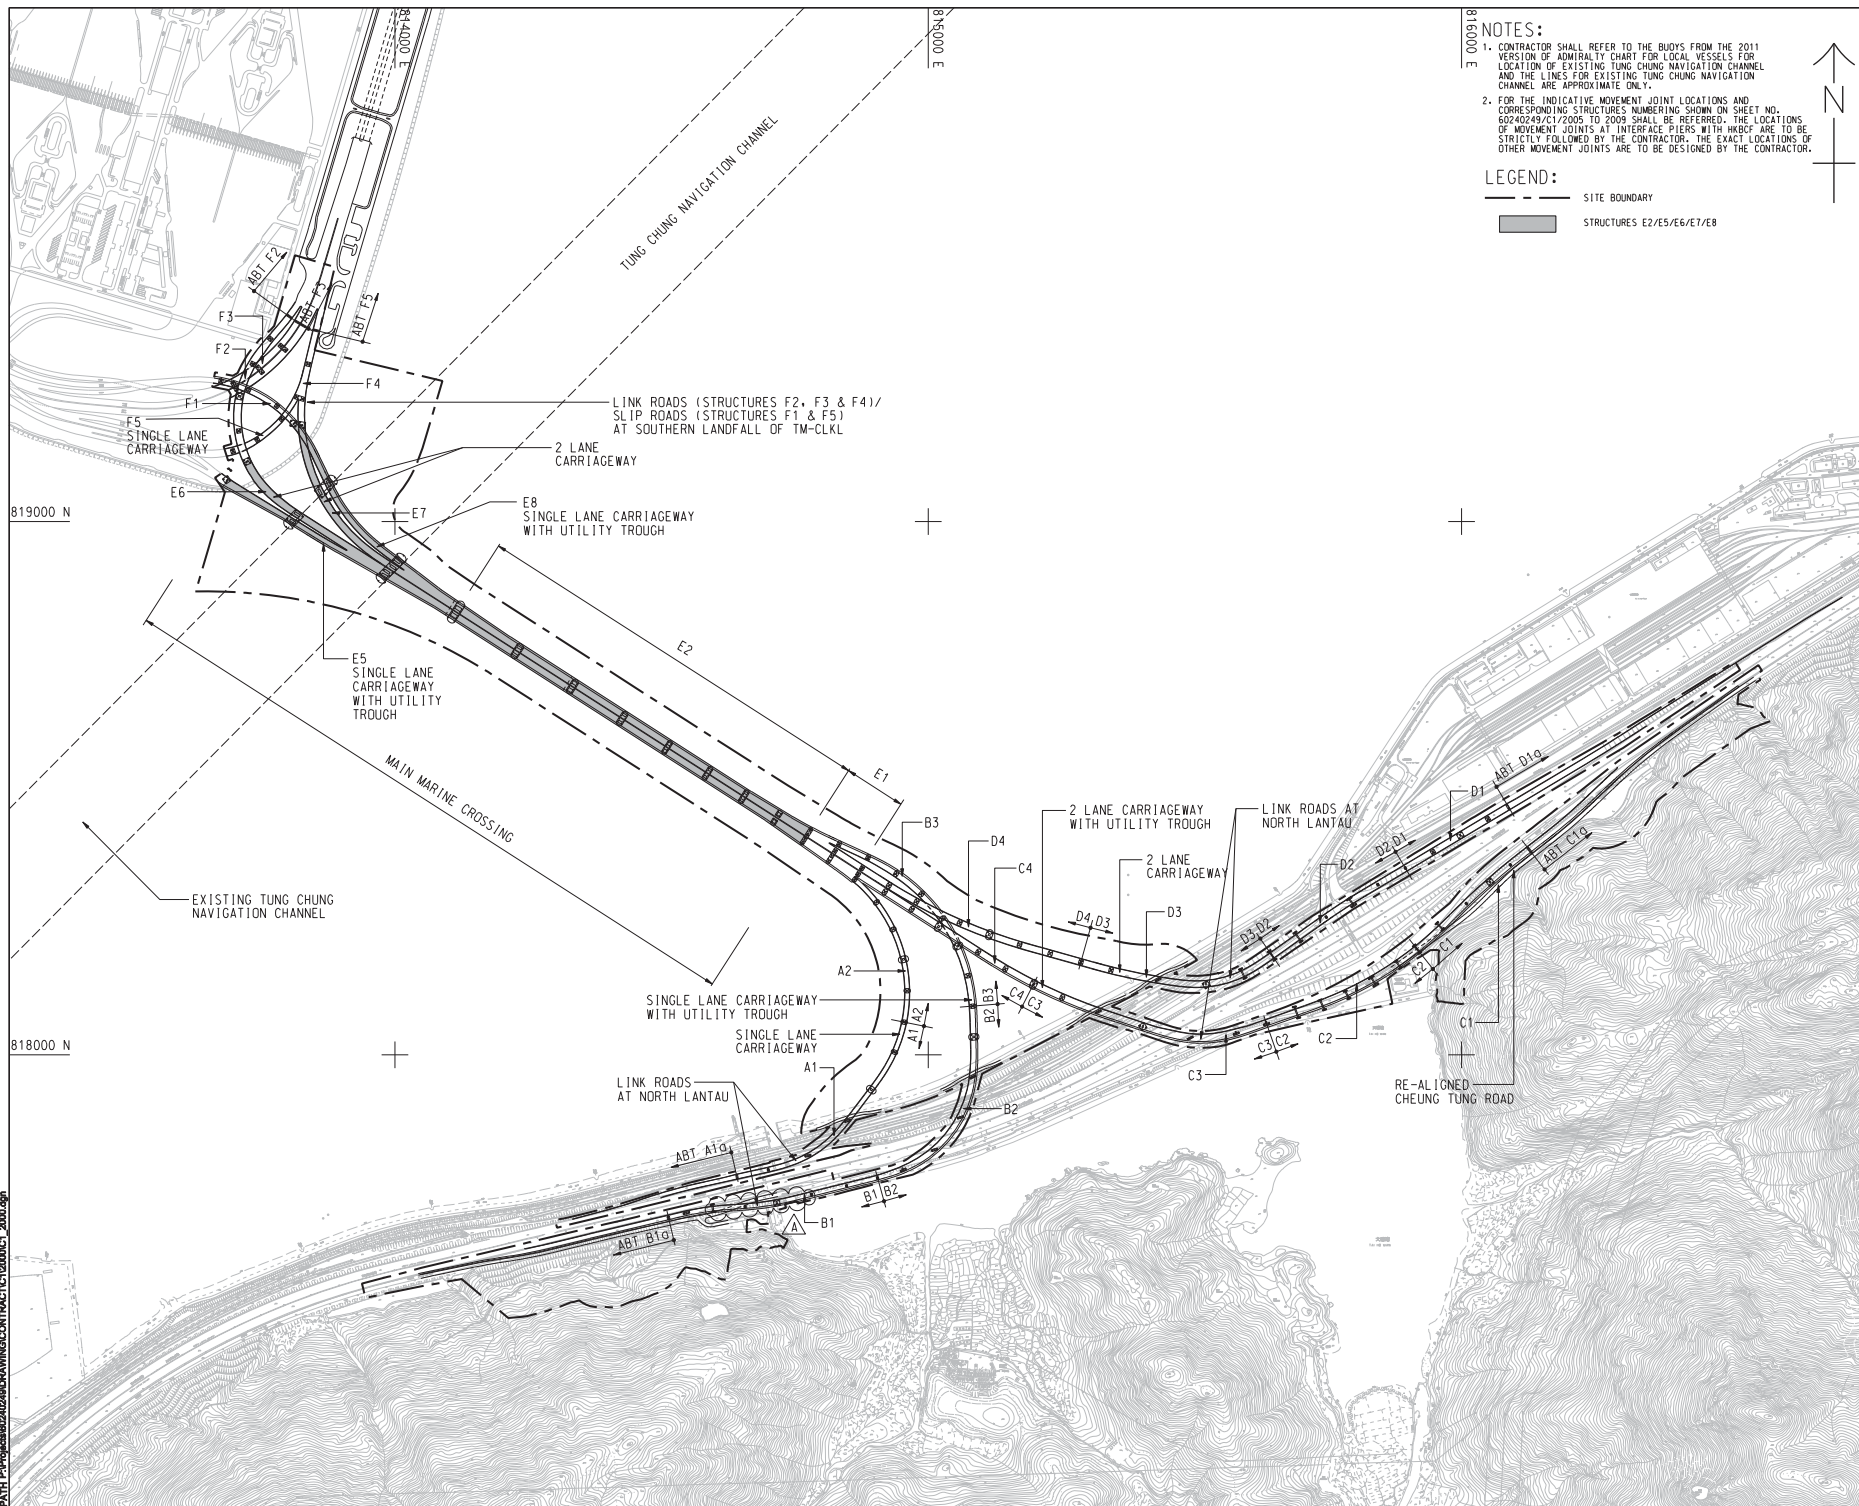

NOTES:

1. CONTRACTOR SHALL REFER TO THE BUDYS FROM THE 2011 VERSION OF ADMIRALTY CHART FOR LOCAL VESSELS FOR LINES OF EXISTING TUNG CHUNG NAVIGATION CHANNEL AND THE LINES FOR EXISTING TUNG CHUNG NAVIGATION CHANNEL ARE APPROXIMATE ONLY.
2. FOR THE INDICATIVE MOVEMENT JOINT LOCATIONS AND CORRESPONDING STRUCTURES NUMBERING SHOWN ON SHEET NO. 60240249/12/2005 TO 2009 SHALL BE REFERRED. THE LOCATIONS OF MOVEMENT JOINTS AT INTERLACE PILES WITH WIDE ARE TO BE STRICTLY FOLLOWED BY THE CONTRACTOR. THE EXACT LOCATIONS OF OTHER MOVEMENT JOINTS ARE TO BE DESIGNED BY THE CONTRACTOR.

LEGEND:

SITE LOCATION

STRUCTURES E2/E5/E6/E7/E8

AECOM

PROJECT
■ ■ ■

**TUEN MUN -
CHEK LAP KOK LINK**

CONTRACT TITLE
**TUEN MUN - CHEK LAP KOK LINK -
SOUTHERN CONNECTION
VIADUCT SECTION**

CLIENT
■ ■ ■

**路政署
HIGHWAYS DEPARTMENT**
香港路政工程處工程管理處
Hong Kong - District - Islands Bridge
Hong Kong Project Management Office

CONSULTANT
工程顧問公司

AECOM Asia Company Ltd.
www.aecom.com

SUB-CONSULTANTS
分所工程師事務所

Figure 1.2a

ISSUE/REVISION			
95			
A	NOV. 12	TENDER ADDENDUM NO. 1	CWN
-	OCT. 12	TENDER DRAWING	CWN
IR	DATE	DESCRIPTION	CHK
BT	BY	DATE	

STATUS

SCALE 比例	DIMENSION UNIT 尺寸单位
A1 1 : 5000	METRES

KEY PLAN

PROJECT NO. 項目編號	CONTRACT NO. 合約編號
60240249	HY/2012/07

SHEET TITLE
圖紙名稱


**SOUTHERN CONNECTION
GENERAL LAYOUT PLAN**

SHEET NUMBER
60240249/C1/2000A

813500 E
813600 E
813700 E
813800 E
813900 E
814000 E

819500 N
819400 N
819300 N
819200 N

0+233
0+250
0+300
0+350
24+9

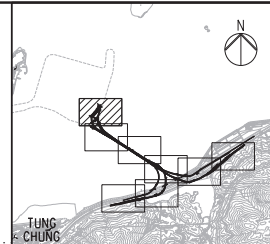


1. THIS DRAWING SHALL BE READ IN CONJUNCTION
WITH DRAWING NO. J3518/P/OAP/04/1000
AND OTHER RELEVANT DRAWINGS.


-
- SITE BOUNDARY
 GF1 FAULT
 EXISTING G.I. STATIONS :
 BOREHOLE BY GIU DATA EXCLUDING VC
 BOREHOLE BY GCL CONTRACT HY/2012/04
 BOREHOLE BY GCL CONTRACT N/8.97
 BOREHOLE BY GCL CONTRACT HY/2009/23
 TRIAL PIT BY GCL CONTRACT HY/2012/04
 SLOPE STRIPPING BY GCL CONTRACT HY/2012/04
 PROPOSED G.I. STATIONS :
 PBH01 PROPOSED BOREHOLE
 TP01 PROPOSED TRIAL PIT
 CH01 PROPOSED COREHOLE
 SS01 SS02 PROPOSED SLOPE STRIPPING

FOR CONTINUATION
SEE DRG J3518/P/OAP/04/01101

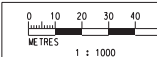
[illegible]

Drawn	Date
RL	07/13
Checked	Approved
DS	DOP
Scale	
1:1000 @ A1; 1:2000 @ A3	

Client  路政署 HIGHWAYS DEPARTMENT 香港特別行政區工程署 Hong Kong - Zhuhai - Macao Bridge Hong Kong Project Management Office	Supervising Officer 	Contractor 
--	--	---

Project Title	Contract No. HY/2012/07 Tuen Mun - Chek Lap Kok Link Southern Connection Viaduct Section
Originator	ARUP


Drawing title		Rev.	
Figure 1.2b			
Drawing no. J3518/P/OAP/04/01100		Rev. C	

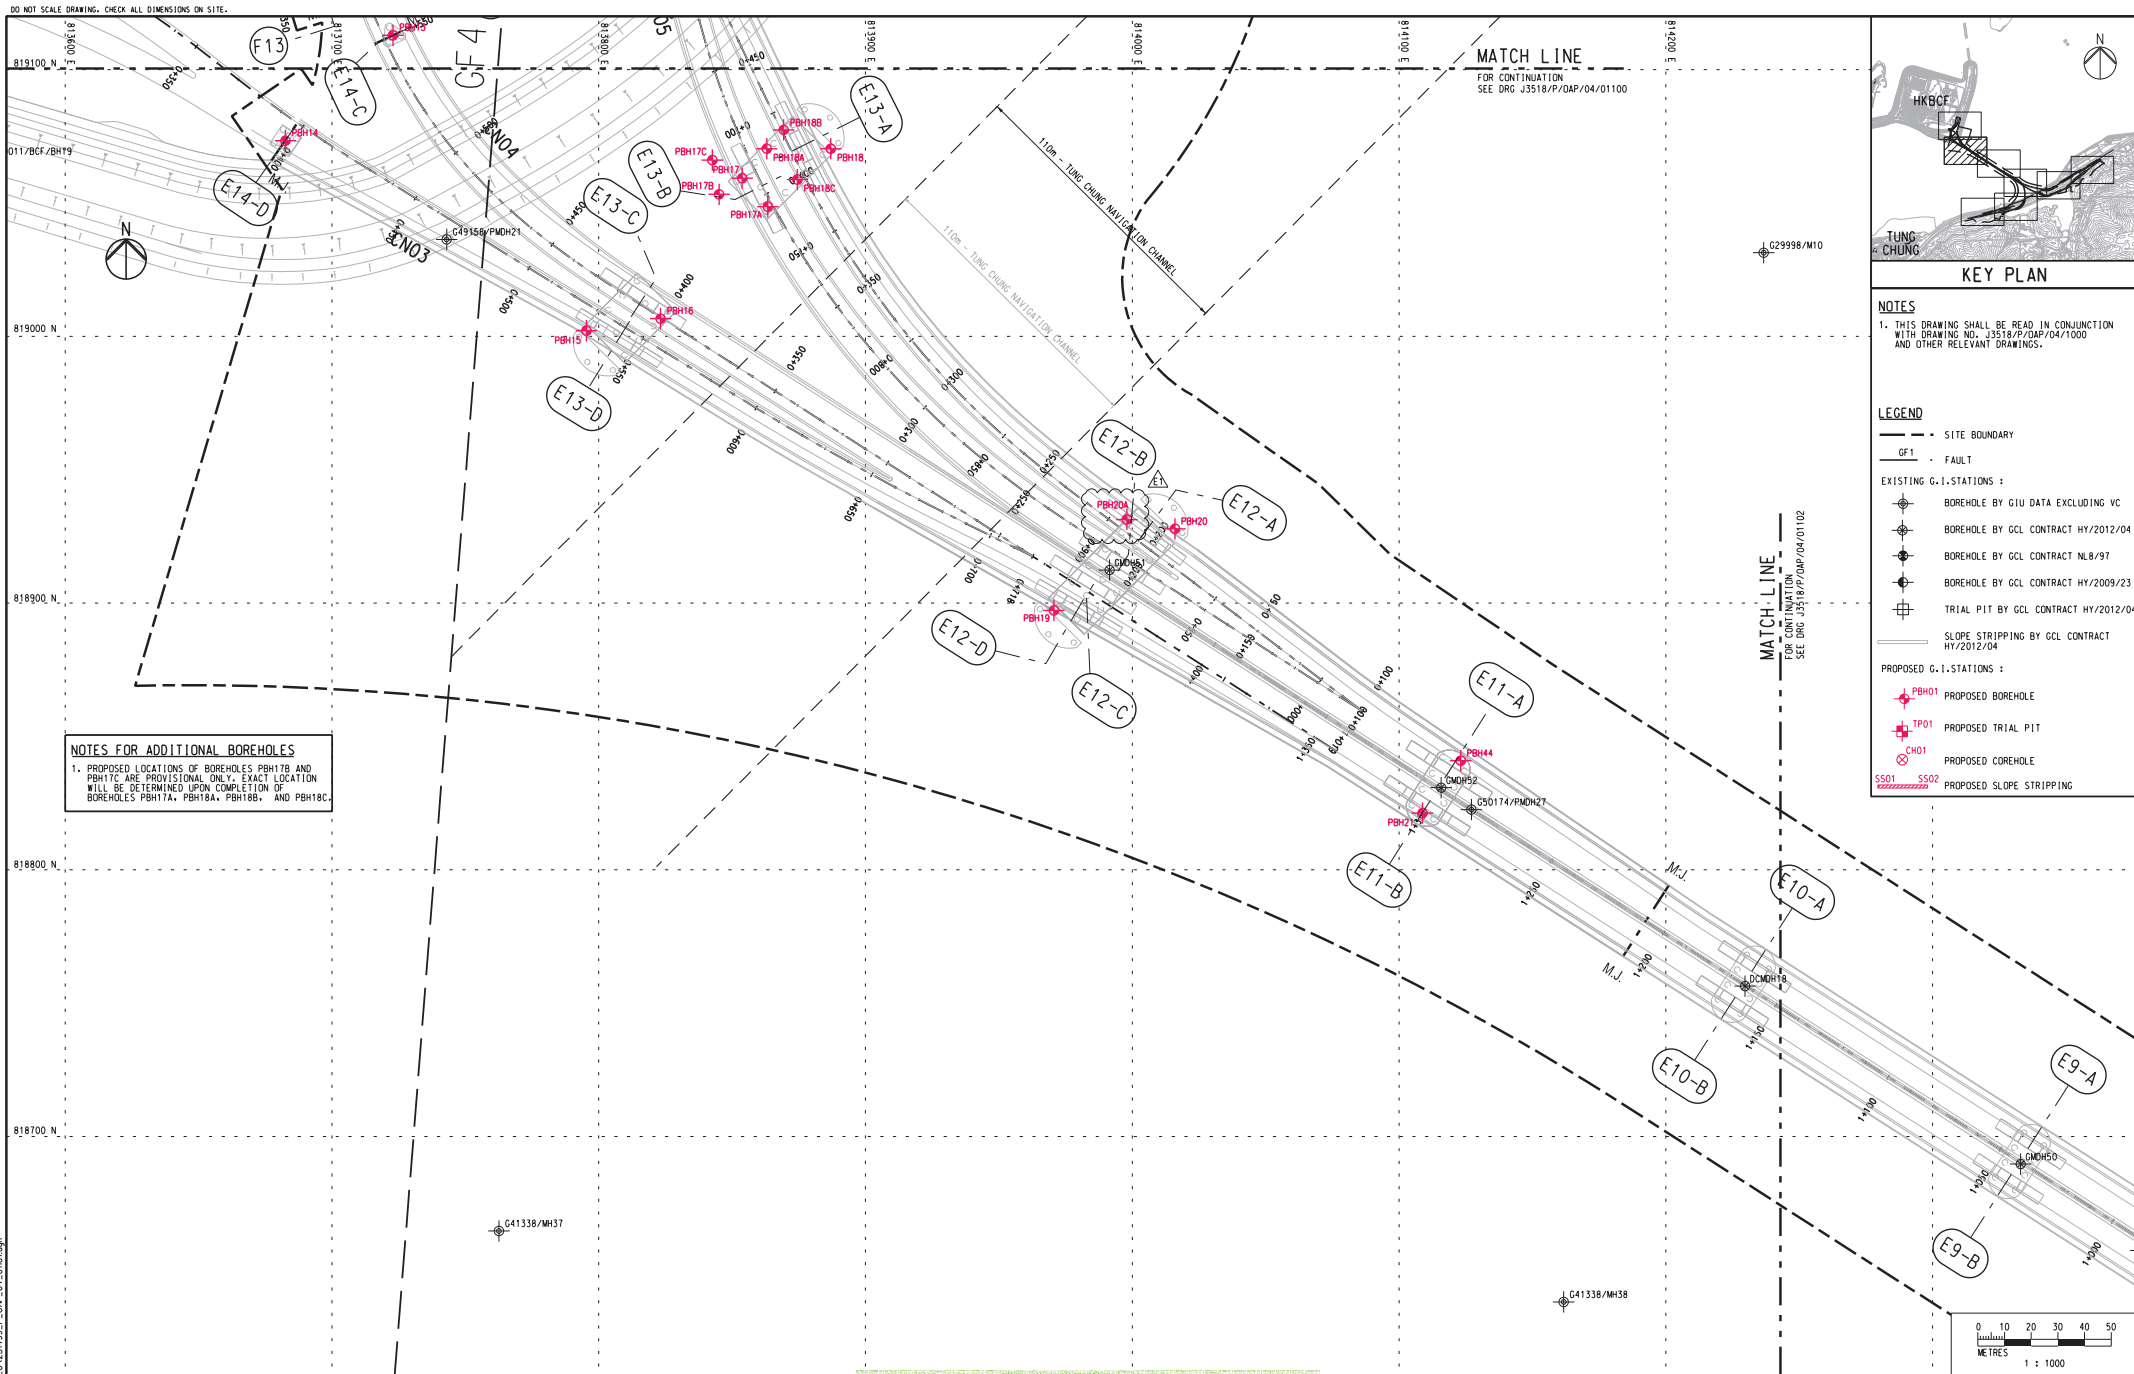

Rev	Description	By	Date	Rev	Description	By	Date	Drawn	Date	Client	Project Title	Drawing title
A	SUBMISSION	RC	07/13					RL	07/13	HIGHWAYS DEPARTMENT	Contract No. HY/2012/07	Figure 1.2c
B	SUBMISSION	RC	07/13							Hong Kong - Zhuhai - Macao Bridge	Tuen Mun - Chek Lap Kok Link	
C	SUBMISSION	RC	09/13					Checked	Approved	Hong Kong Project Management Office	Southern Connection Viaduct Section	
D	SUBMISSION	RC	10/13					DS	DOP			
E1	FOR INTERNAL REVIEW	RC	11/13					Scale				
								1:1000 @ A1/1:2000 @ A3				

Supervising Officer	Contractor	Originator
AECOM	Gammon	ARUP

Drawing no. J3518/P/OAP/04/01101	Rev. E1
----------------------------------	---------

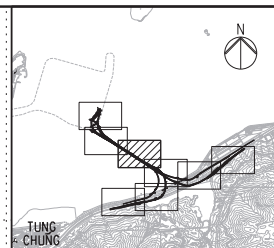

NOTES

1. THIS DRAWING SHALL BE READ IN CONJUNCTION
WITH DRAWING NO. J3518/P/OAP/04/1000
AND OTHER RELEVANT DRAWINGS.

--- SITE BOUNDARY

GF1 FAULT

EXISTING G.I.STATIONS :

: EXISTING G.I.STATIONS :

BOREHOLE BY GUL DATA EXCLUDING VC

BOREHOLE BY CCL CONTRACT HY/2012/0

CONTINUED ON PAGE 10

BOREHOLE BY GCL CONTRACT HY/2009/2

TRIAL PIT BY GCL CONTRACT HY/2012/

SLOPE STRIPPING BY GCL CONTRACT

17/2012/04

PROPOSED G.I. STATIONS :

• **P8H01** PROPOSED BOREHOLE

• **Prevalence** = the proportion of a population that has a disease at a particular point in time

 PROPOSED TRIAL PI

CH01
PROPOSED COREHOLE


SS01 SS02 PROPOSED SLOPE STRIPPING

[illegible]

Client  路政署 HIGHWAYS DEPARTMENT 港珠澳大橋香港工程管理局 Hong Kong - Zhuhai - Macao Bridge Hong Kong Project Management Office			
Supervising Officer 			Contractor 


Project Title	Contract No. HY/2012/07 Tuen Mun - Chek Lap Kok Link Southern Connection Viaduct Section
ammon	Originator ARUP

Drawing title	
Figure 1.2d	
Drawing no.	J3518/P/OAP/04/01102
Rev.	C

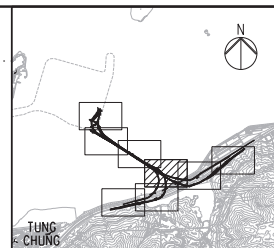


Rev		Description	By	Date	Rev	Description	By	Date	Drawn	Date	路政署 HIGHWAYS DEPARTMENT 港珠澳大桥香港工程管理局 Hong Kong - Zhuhai - Macao Bridge Hong Kong Project Management Office	Project Title		Drawing title	
A	SUBMISSION		RC	07/13					RL	07/13		Contract No. HY/2012/07		Figure 1.2e	
B	SUBMISSION		RC	07/13					Checked	Approved		Tuen Mun - Chek Lap Kok Link			
C	SUBMISSION		RC	09/13					DS	DOP		Southern Connection Viaduct Section			
									Scale		Supervising Officer	Contractor	Originator	Drawing no.	
									1:1000 @ A1 / 1:2000 @ A3		AECOM	Gammon	ARUP	J3518/P/OAP/04/01103	Rev. C

DO NOT SCALE DRAWING. CHECK ALL DIMENSIONS ON SITE.

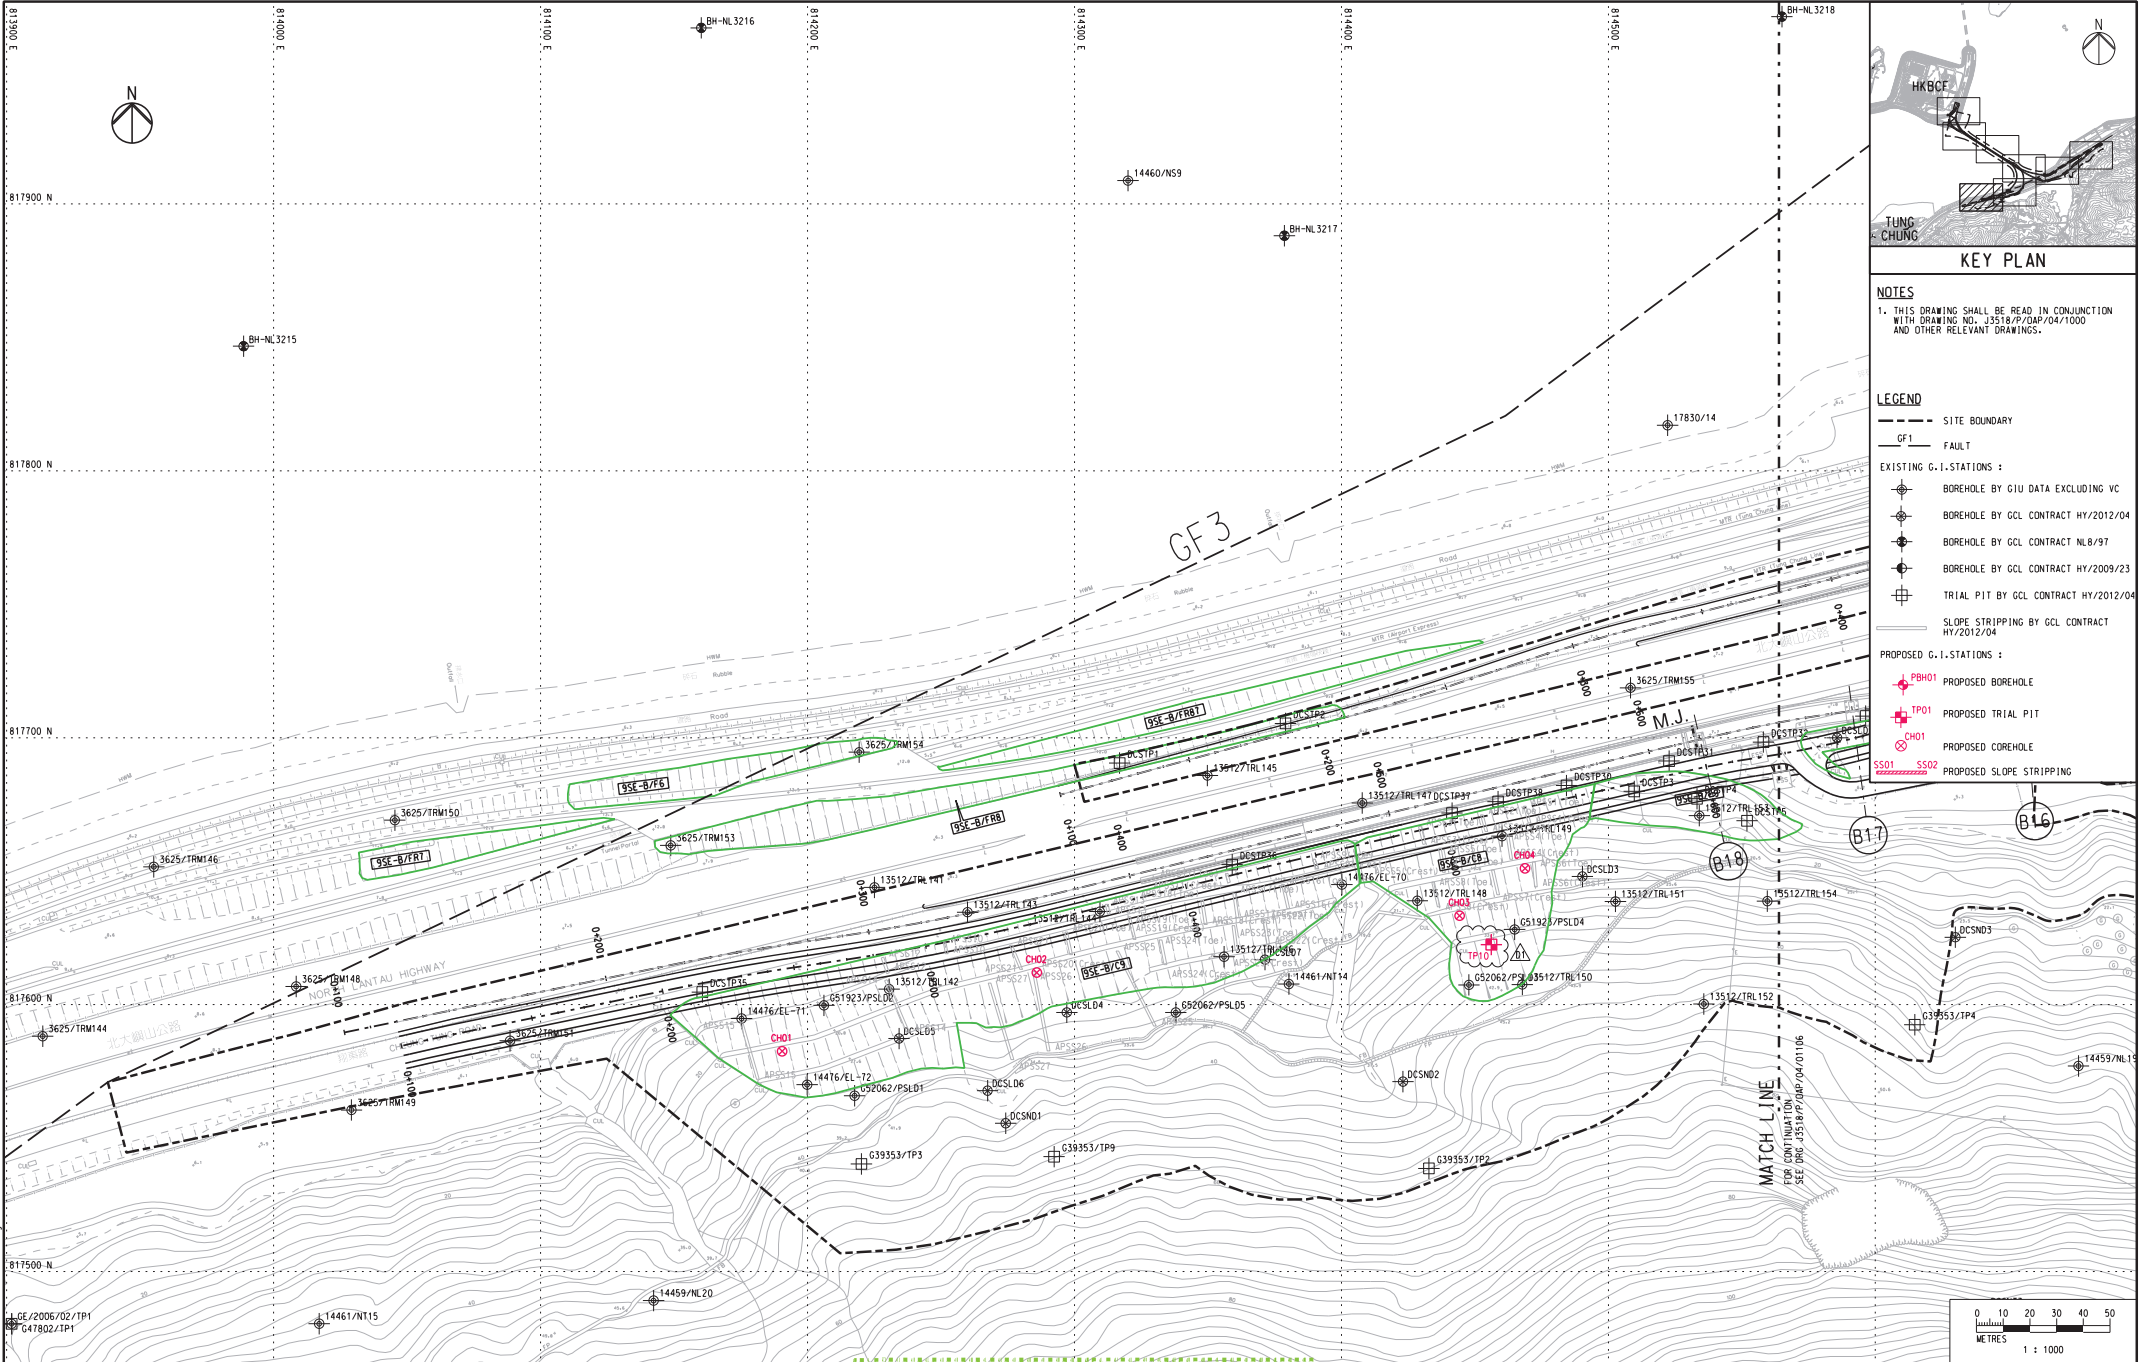

Rev	Description	By	Date	Rev	Description	By	Date	Drawn	Date	Client	Project Title	Drawing title					
A	SUBMISSION	RC	07/13					RL	07/13	 路政署 HIGHWAYS DEPARTMENT  港珠澳大橋香港工程管理局 Hong Kong - Zhuhai - Macao Bridge Hong Kong Project Management Office	Contract No. HY/2012/07 Tuen Mun - Chek Lap Kok Link Southern Connection Viaduct Section	Figure 1.2g					
B	SUBMISSION	RC	07/13					Checked	Approved				Supervising Officer 	Contractor 	Originator 		
C	SUBMISSION	RC	09/13					DS	DOP							Drawing no. J3518/P/OAP/04/01107	Rev. D1
D1	FOR INTERNAL REVIEW	RC	11/13					Scale	1:1000 @ A1 / 1:2000 @ A3								
								</									

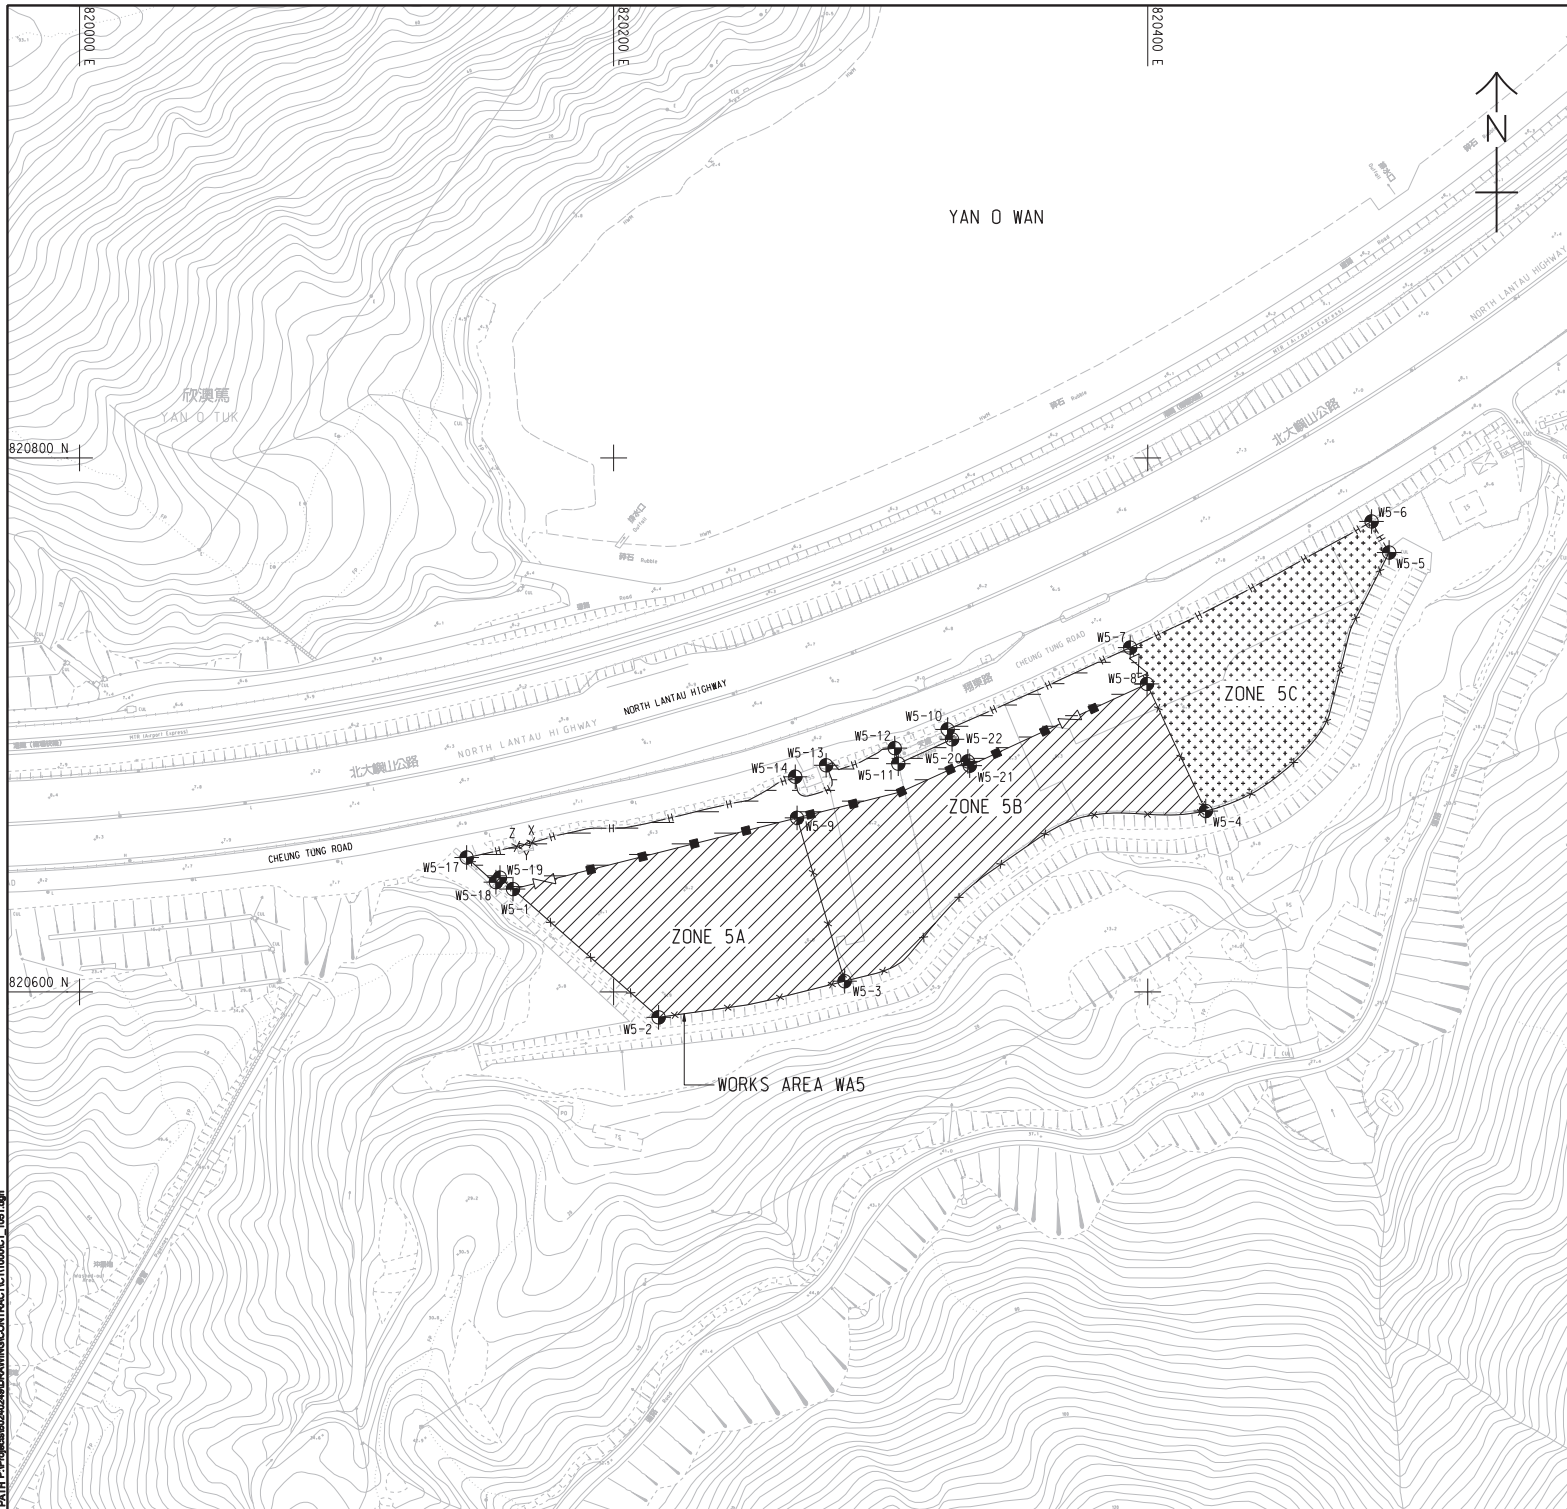

NOTES:

1. THIS DRAWING SHALL BE READ IN CONJUNCTION WITH THE WORKS AREA KEY PLAN IN SHEET NO. 60240249/CV/1000.
2. THE SETTING OUT INFORMATION AND WORKS AREA CONDITIONS SHOWN IN THIS DRAWING ARE FOR REFERENCE ONLY. THE WORKS AREA BOUNDARY SHALL BE IN ACCORDANCE WITH THE ENGINEERING CONDITIONS FOR TEMPORARY GOVERNMENT LAND ALLOCATION NO. T15 619. IN CASE OF DISCREPANCY BETWEEN THE BOUNDARY SHOWN ON THIS DRAWING AND THE BOUNDARY INDICATED ON THE ENGINEERING CONDITIONS, THE LATTER SHALL PREVAIL.
3. DEMARCATION OF THE WORKS AREA SHALL BE DETERMINED ON SITE.
4. REFER TO HIGHWAYS DEPARTMENT STANDARD DRAWING NOS. H6110 AND H6111 FOR DETAILS OF HOARDING.
5. REFER TO HIGHWAYS DEPARTMENT STANDARD DRAWING NOS. H6121 AND H6122 FOR DETAILS OF CHAIN LINK FENCE.
6. REFER TO HIGHWAYS DEPARTMENT STANDARD DRAWING NO. H6121 FOR DETAILS OF GATE.
7. CHAIN LINK FENCE SHALL BE ERECTED ALONG THE WORKS AREA BOUNDARY. THE ALIGNMENT AND EXTENT OF CHAIN LINK FENCE SHOWN ARE INDICATIVE ONLY AND SHALL BE CONFIRMED BY THE SUPERVISING OFFICER.
8. THE LOCATION AND WIDTH OF GATE SHOWN ARE INDICATIVE ONLY AND SHALL BE CONFIRMED BY THE SUPERVISING OFFICER.
9. NO STRUCTURES SHALL BE ERECTED OTHER THAN SUCH STRUCTURES NOT EXCEEDING TWO STOREYS IN HEIGHT, WHICH ARE APPROVED BY THE DISTRICT LANDS OFFICER AS BEING APPROPRIATE FOR THE USE OF THE SITE AS A WORKS AREA.
10. THE TENTATIVE OCCUPATION PERIOD SHALL BE REFERRED TO EMPLOYER'S REQUIREMENTS PART 2 AND PART 14 SECTION 1 CLAUSE 1.45A.
11. THE WORKS AREAS SHOWN ON THIS DRAWING ARE TO BE SHARE-USED AMONG THE CONTRACTS OF TM-CLKL RELATED CONTRACTS. THE AREAS HATCHED WITH ARE TENTATIVELY ALLOCATED FOR THE USE BY THIS CONTRACT.
12. THE COMMON AREA SHALL BE CONCRETE PAVED BY THE CONTRACTOR.

LEGEND:

- WORKS AREA UNDER THIS CONTRACT
- COMMON AREA (MAINTAINED UNDER THIS CONTRACT) TO BE SHARE-USED WITH OTHER CONTRACTS
- WORKS AREA FOR THIS CONTRACT TO BE EARLY HANDLED OVER BY THE CONTRACTOR.
- HOARDING AND GATE (TO BE ERECTED AND MAINTAINED UNDER THIS CONTRACT)
- CHAIN LINK FENCE AND GATE (TO BE ERECTED AND MAINTAINED BY OTHERS)
- CHAIN LINK FENCE AND GATE (TO BE ERECTED AND MAINTAINED UNDER THIS CONTRACT)

SETTING OUT COORDINATES OF WORKS AREA W5

POINT	COORDINATES	
	EASTING	NORTHING
W5-1	820162.308	820638.492
W5-2	820216.839	820590.455
W5-3	820286.496	820603.985
W5-4	820421.757	820667.742
W5-5	820490.425	820764.554
W5-6	820483.839	820776.180
W5-7	820393.451	820728.958
W5-8	820399.746	820715.343
W5-9	820268.674	820665.173
W5-10	820325.075	820698.276
W5-11	820306.587	820685.458
W5-12	820305.269	820691.287
W5-13	820279.580	820684.863
W5-14	820268.027	820680.572
X	820169.407	820655.859
Y	820166.601	820655.172
Z	820163.794	820654.484
W5-17	820144.957	820650.334
W5-18	820155.899	820641.093
W5-19	820157.432	820642.788
W5-20	820332.642	820686.314
W5-21	820333.350	820684.738
W5-22	820326.723	820694.608

AECOM

PROJECT
02

TUEN MUN -
CHEK LAP KOK LINK

CONTRACT TITLE
TUEN MUN - CHEK LAP KOK LINK
- SOUTHERN CONNECTION
VIADUCT SECTION

CLIENT
03

路政署
HONG KONG
HONG KONG PROJECT MANAGEMENT OFFICE

CONSULTANT
04

AECOM Asia Company Ltd.
www.aecom.com

SUB-CONSULTANTS
05

ISSUE/REVISION
06

NO.	DATE	DESCRIPTION	CHK.
1	OCT. 12	TENDER DRAWING	CAY, CWN

STATUS
07

SCALE
1:1000

DIMENSION UNIT
METRES

KEY PLAN
08

Figure 1.2h

PROJECT NO.
60240249

CONTRACT NO.
HY/2012/07


SHEET TITLE
09

WORKS AREA AND
HOARDING PLAN

SHEET NUMBER
10

60240249/C1/1051

SHEET 1 OF 2

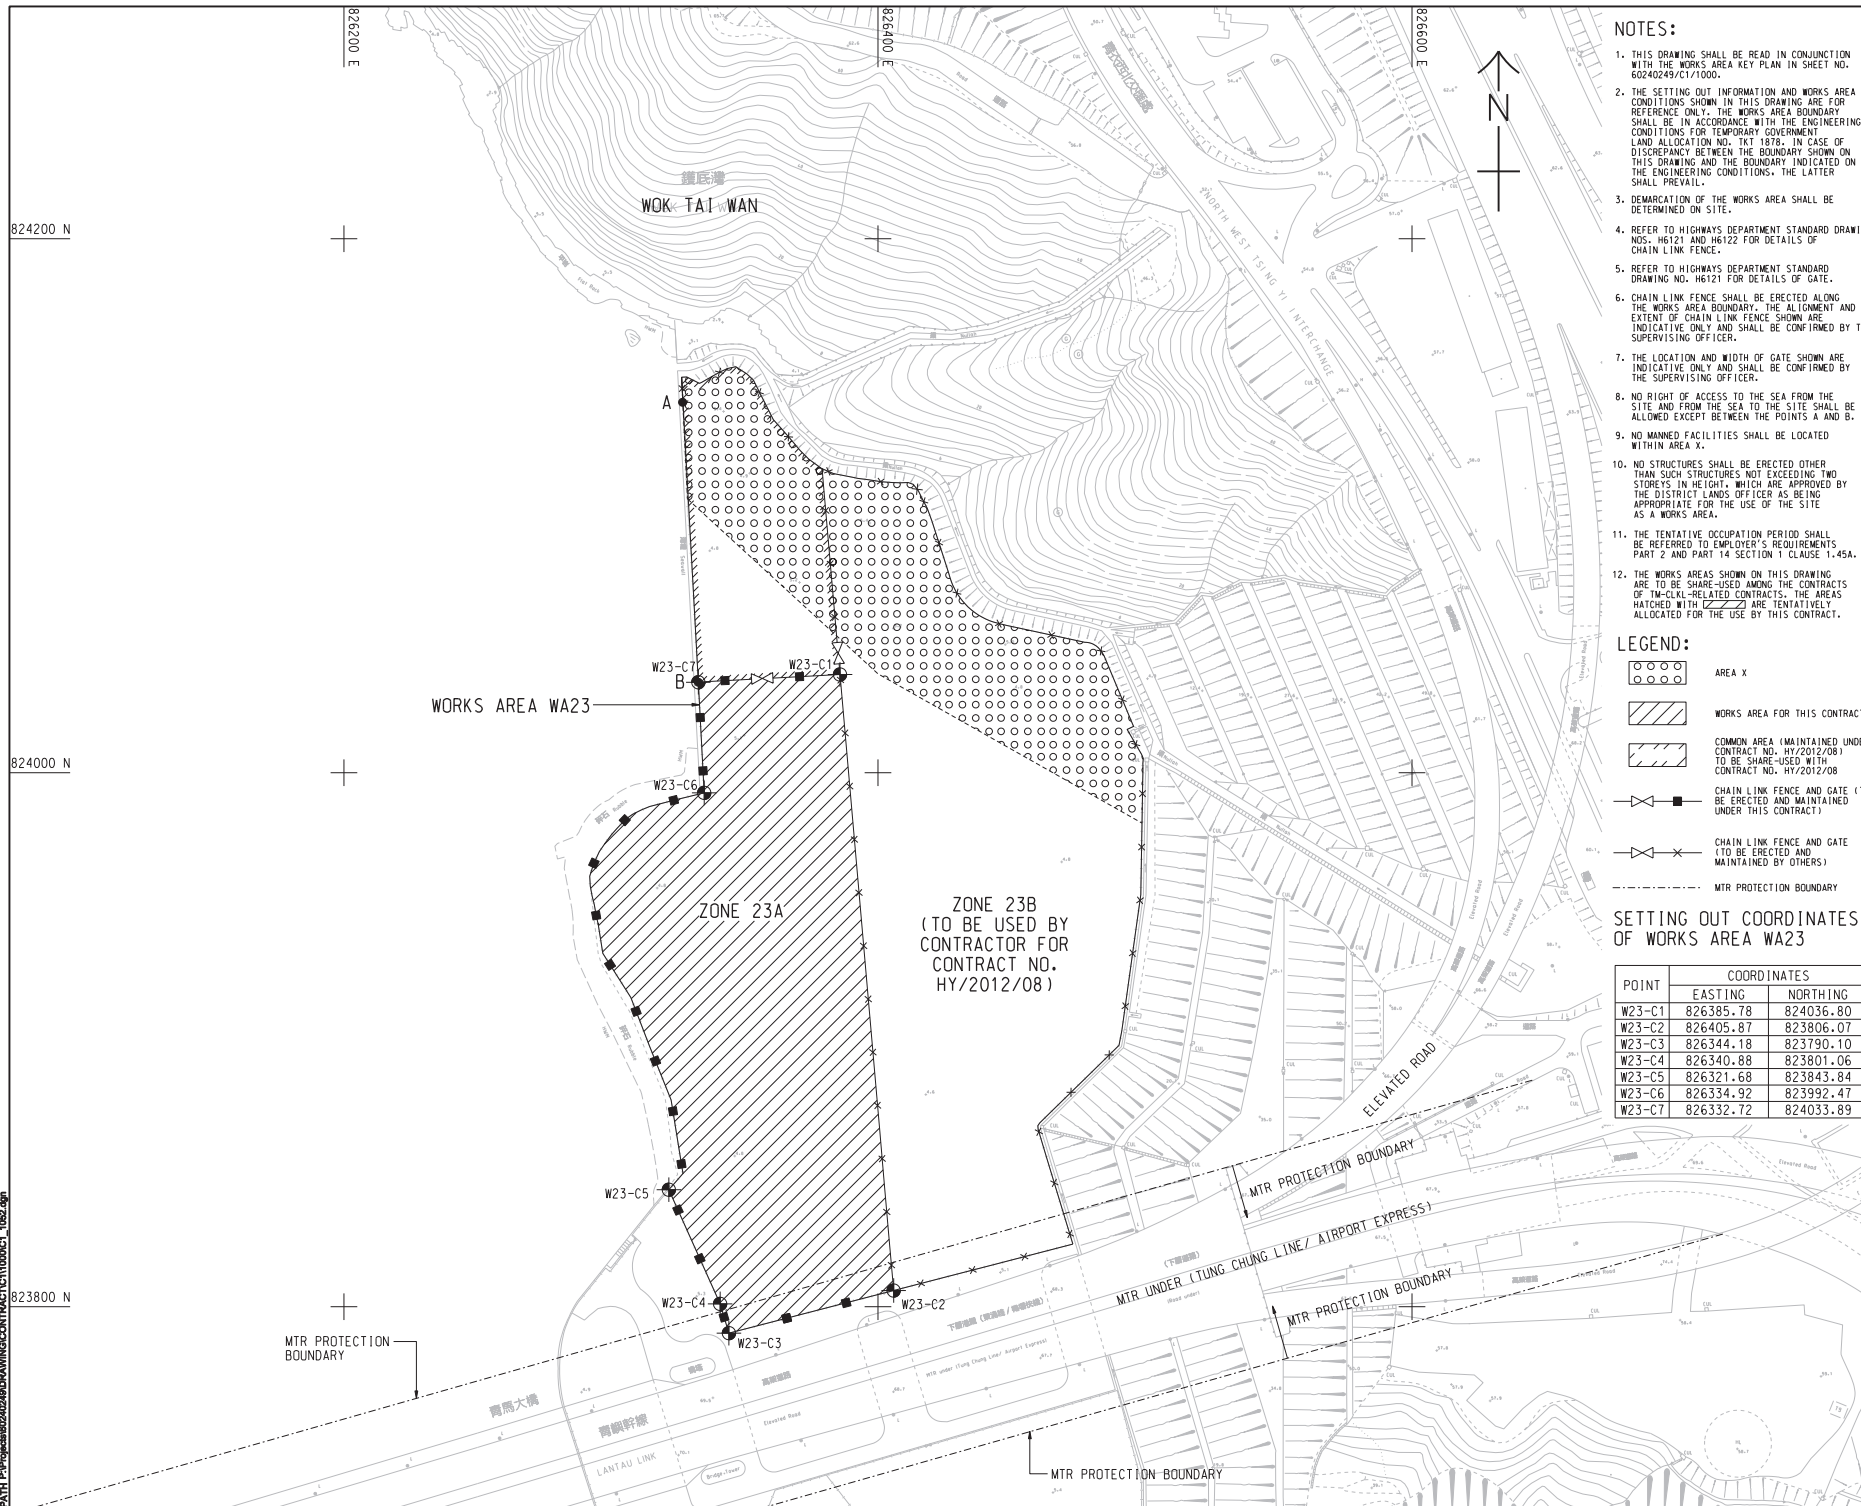

NOTES:

1. THIS DRAWING SHALL BE READ IN CONJUNCTION WITH THE WORKS AREA KEY PLAN IN SHEET NO. 602-042-001/CT/1000.
2. THE SETTING OUT INFORMATION AND WORKS AREA CONDITIONS SHOWN ON THIS DRAWING ARE FOR REFERENCE ONLY. THE WORKS AREA BOUNDARY SHALL BE DETERMINED ACCORDING TO THE ENGINEERING CONDITIONS FOR TEMPORARY GOVERNMENT LAND ALLOCATION NO. TKT 1878. IN CASE OF DISCREPANCY BETWEEN THE BOUNDARY SHOWN ON THIS DRAWING AND THE BOUNDARY INDICATED ON THE ENGINEERING CONDITIONS, THE LATTER SHALL PREVAIL.
3. DEMARCATION OF THE WORKS AREA SHALL BE DETERMINED ON SITE.
4. REFER TO HIGHWAYS DEPARTMENT STANDARD DRAWINGS NO. H6121 AND H6122 FOR DETAILS OF CHAIN LINK FENCE.
5. REFER TO HIGHWAYS DEPARTMENT STANDARD DRAWING NO. H6123 FOR DETAILS OF GATE.
6. CHAIN LINK FENCE SHALL BE ERECTED ALONG THE WORKS AREA BOUNDARY. THE ALIGNMENT AND EXTENT OF CHAIN LINK FENCE SHOWN ARE INDICATIVE ONLY AND SHALL BE CONFIRMED BY THE SUPERVISING OFFICER.
7. THE LOCATION AND WIDTH OF GATE SHOWN ARE INDICATIVE ONLY AND SHALL BE CONFIRMED BY THE SUPERVISING OFFICER.
8. NO RIGHT OF ACCESS TO THE SEA FROM THE ROAD AND FROM THE SITE TO THE SITE SHALL BE ALLOWED EXCEPT BETWEEN THE POINTS A AND B.
9. NO MANNED FACILITIES SHALL BE LOCATED WITHIN AREA X.
10. NO STRUCTURES SHALL BE ERECTED OTHER THAN SUCH STRUCTURES AS PRECEDING TWO STOREY HIGH RISE BUILDINGS ARE PROVIDED BY THE DISTRICT LANDS OFFICER AS BEING APPROPRIATE FOR THE USE OF THE SITE AS A WORKS AREA.
11. THE TENTATIVE OCCUPATION PERIOD SHALL BE REFERRED TO EMPLOYER'S REQUIREMENTS PART 2 AND PART 14 SECTION 1 CLAUSE 1, 45A.
12. THE WORKS AREAS SHOWN ON THIS DRAWING TO SHARE WITH OTHER CONTRACTS OF TLM-CLLK-RELATED CONTRACTS, THE AREAS HATCHED WITH  ARE TENTATIVELY SET ASIDE FOR THE USE OF THE CONTRACT

LEGEND:

- 
AREA X
- 
WORKS AREA FOR THIS CONTRACT
- 
COMMON AREA (MAINTAINED UNDER CONTRACT NO. HY/202/08) TO BE SHARE-USED WITH CONTRACT NO. HY/202/08
- 
CHAIN LINK FENCE AND GATE (TO BE ERECTED AND MAINTAINED UNDER THIS CONTRACT)
- 
CHAIN LINK FENCE AND GATE (TO BE ERECTED AND MAINTAINED BY OTHERS)
- 
M/R PROTECTION BOUNDARY

SETTING OUT COORDINATES
OF WORKS AREA WA23

POINT	COORDINATES	
	EASTING	NORTHING
W23-C1	826385.78	824036.80
W23-C2	826405.87	823806.07
W23-C3	826344.18	823790.10
W23-C4	826340.88	823801.06
W23-C5	826321.68	823843.84
W23-C6	826334.92	823992.47
W23-C7	826332.72	824033.89

[illegible]

PROJECT

TUEN MUN -
CHEK LAP KOK LINK

CONTRACT TITLE
TUEN MUN - CHEK LAP KOK LINK
- SOUTHERN CONNECTION
VIADUCT SECTION

CLIENT

 **路政署**
HIGHWAYS DEPARTMENT
港珠澳大橋香港工程管理局
Hong Kong - Zhuhai - Macao Bridge
Hong Kong Project Management Office

CONSULTANT

AECOM Asia Company Ltd.
www.aecom.com

SUB-CONSULTANTS

ISSUE/REVISION

-	OCT. 12	TENDER DRAWING	C/CV
IR DATE	DATE	DESCRIPTION	CH

STATUS
IP

SCALE

A1.1 : 1000

DIMENSION UNIT

METRES

KEY PLAN

Figure 1.2i

PROJECT NO. _____

60240249

CONTRACT NO.

HY/2012/07


SHEET TITLE

**WORKS AREA AND
HOARDING PLAN**

SHEET NUMBER

60240249/C1/1052

SHEET 2 OF 2

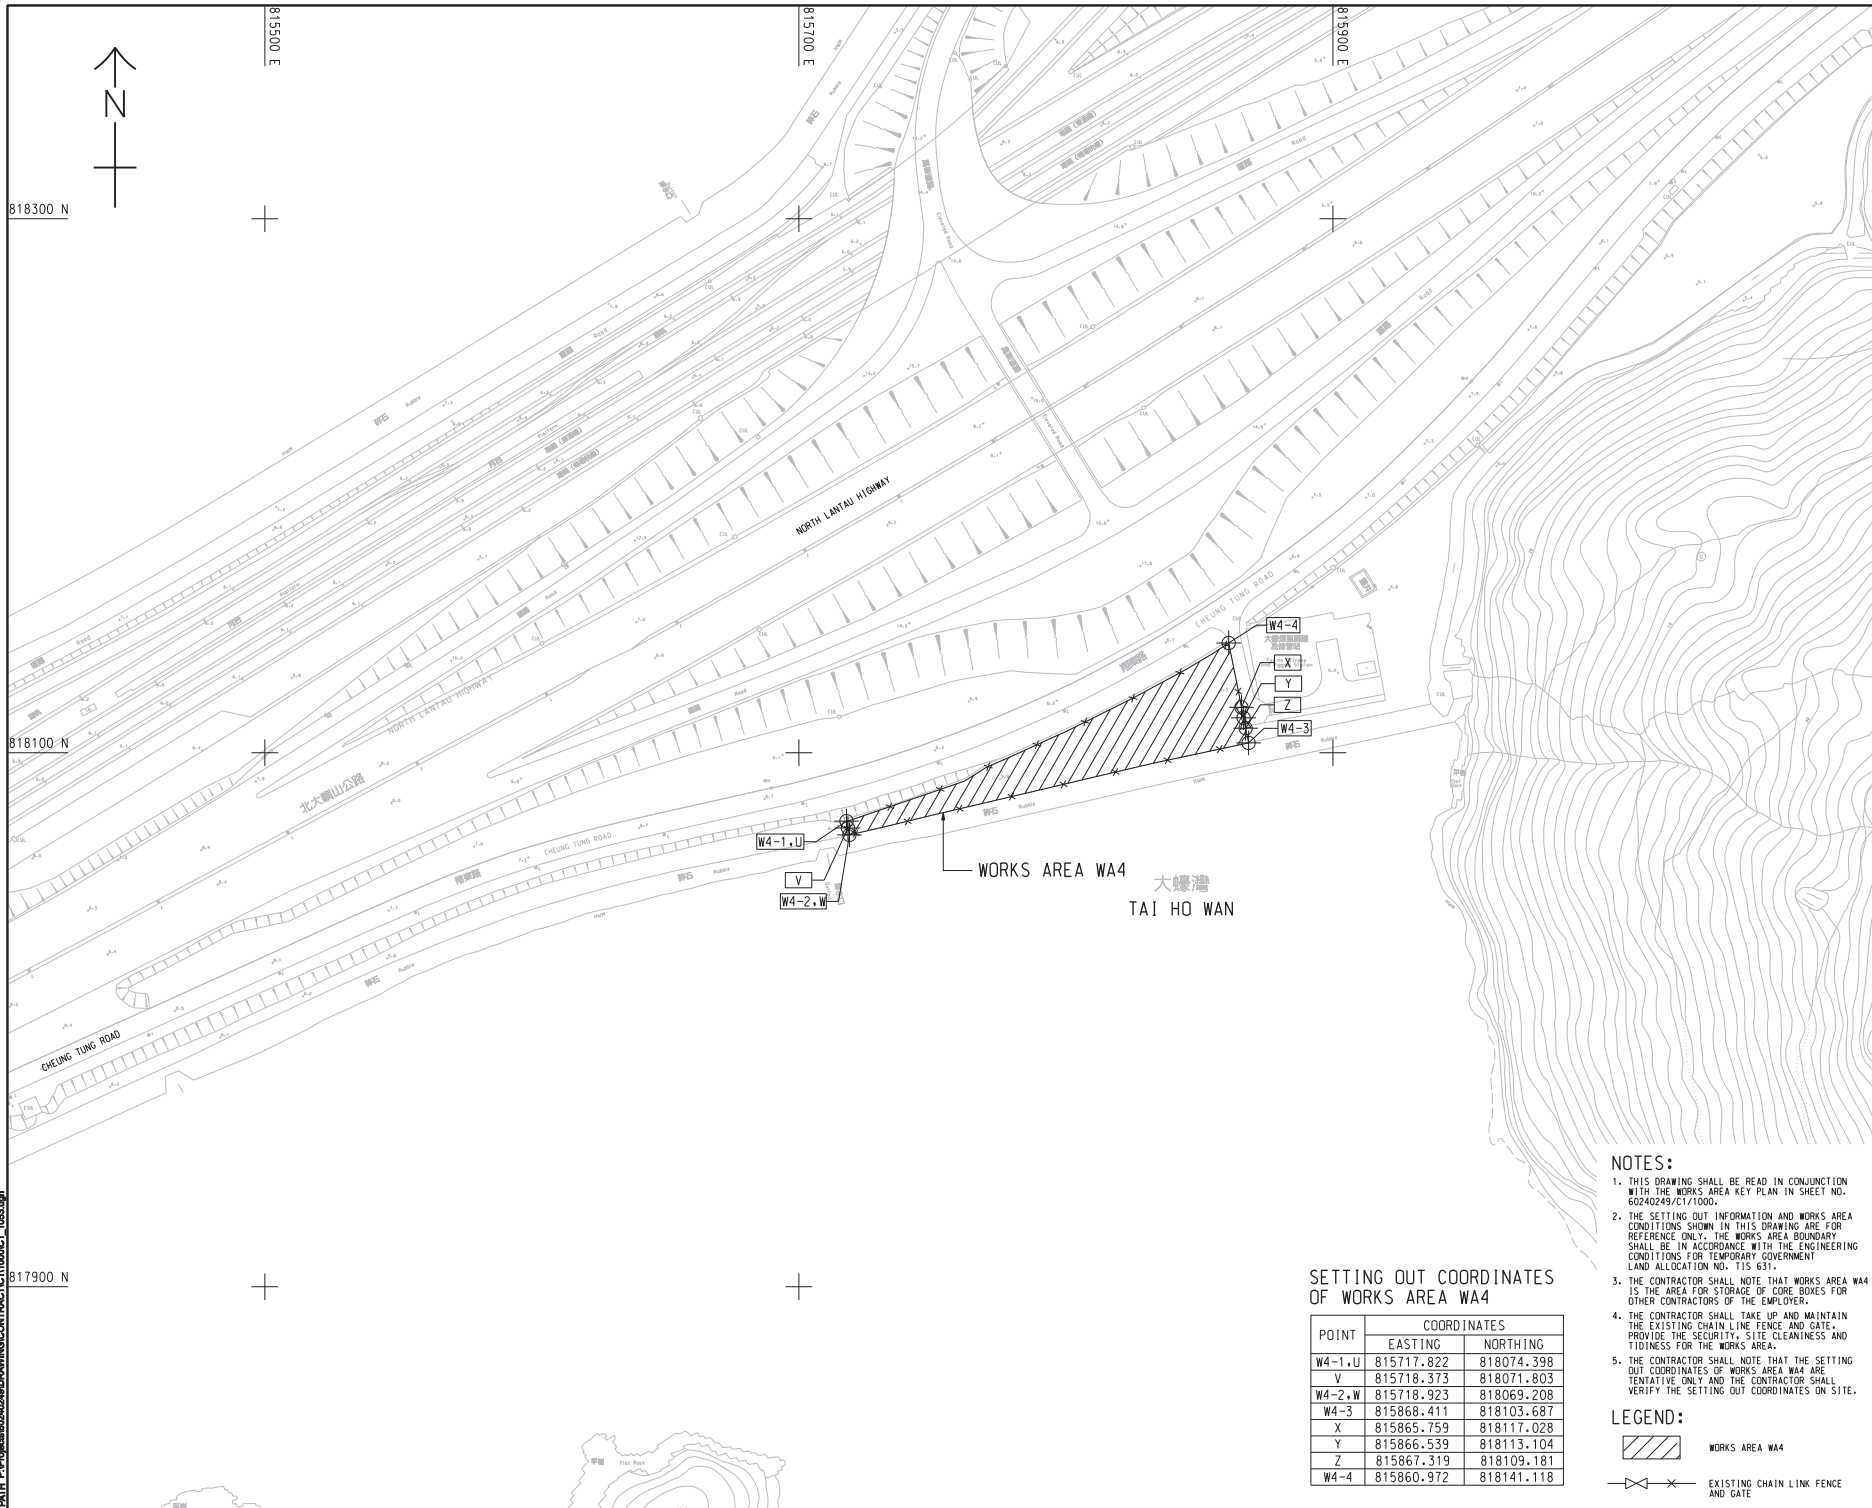

AECOM

PROJECT

TUEN MUN -
CHEK LAP KOK LINK

CONTRACT TITLE
TUEN MUN - CHEK LAP KOK LINK
- SOUTHERN CONNECTION
VIADUCT SECTION

CLIENT

HONG KONG
路政署
HIGHWAYS DEPARTMENT
港務局
港務局工程處
Hong Kong - Zhuhai - Hainan Bridge
Hong Kong Project Management Office

CONSULTANT

AECOM Asia Company Ltd.
www.aecom.com

SUB-CONSULTANTS

Figure 1.2j


ISSUE/REVISION

NO.	DATE	DESCRIPTION	CHK.
1	NOV. 12	TENDER ADDENDUM NO. 1	CWN
2			
3			
4			
5			
6			
7			
8			
9			
10			

STATUS

SCALE	DIMENSION UNIT
A1 1 : 1000	METRES

KEY PLAN

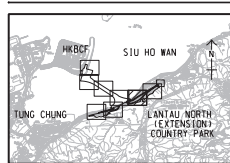

PROJECT NO.

60240249

CONTRACT NO.

HY/2012/07

SHEET TITLE

WORKS AREA WA4

SHEET NUMBER

60240249/C/1/053



NOTES:

- THIS DRAWING SHALL BE READ IN CONJUNCTION WITH THE WORKS AREA KEY PLAN IN SHEET NO. 60240249/C/1/000.
- THE SETTING OUT INFORMATION AND WORKS AREA CONDITIONS SHOWN IN THIS DRAWING ARE FOR REFERENCE ONLY. THE WORKS AREA BOUNDARY SHALL BE IN ACCORDANCE WITH THE ENGINEERING CONDITIONS FOR TEMPORARY GOVERNMENT LAND ALLOCATION NO. T15 631.
- THE CONTRACTOR SHALL NOTE THAT WORKS AREA WA4 IS THE AREA FOR STORAGE OF CORE BOXES FOR OTHER CONTRACTORS OF THE EMPLOYER.
- THE CONTRACTOR SHALL TAKE UP AND MAINTAIN THE EXISTING CHAIN LINK FENCE AND GATE, PROVIDE THE SECURITY, SITE CLEANLINESS AND TIDINESS FOR THE WORKS AREA.
- THE CONTRACTOR SHALL NOTE THAT THE SETTING OUT COORDINATES OF WORKS AREA WA4 ARE TENTATIVE ONLY AND THE CONTRACTOR SHALL VERIFY THE SETTING OUT COORDINATES ON SITE.

LEGEND:


- WORKS AREA WA4
- EXISTING CHAIN LINK FENCE AND GATE

DO NOT SCALE DRAWING. CHECK ALL DIMENSIONS ON SITE.

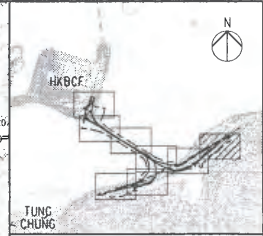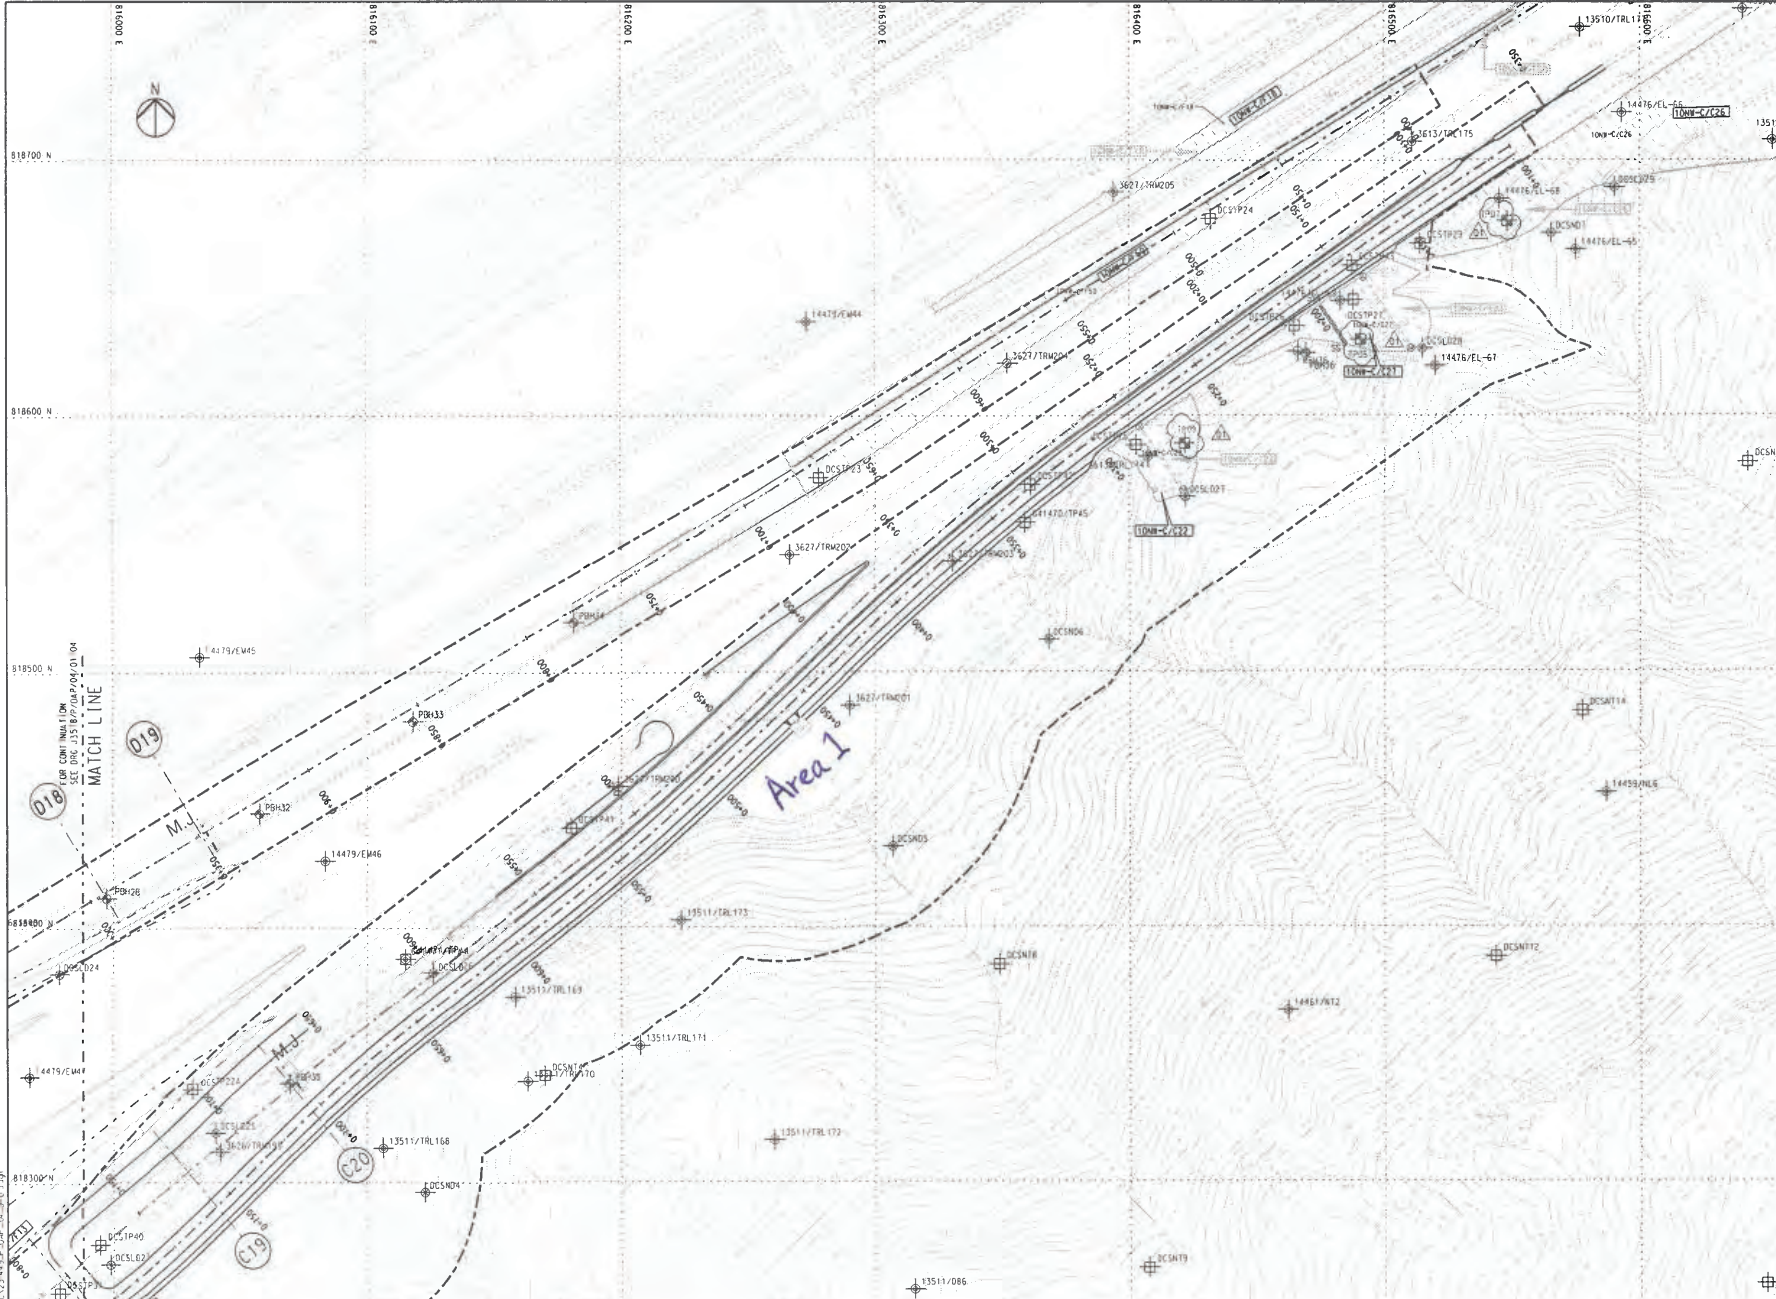


NOTES
THIS DRAWING SHALL BE READ IN CONJUNCTION WITH DRAWING NO. J3518/P/OAP/04/1000 AND OTHER RELEVANT DRAWINGS.

- LEGEND**
- SITE BOUNDARY
 - GF1 FAULT
- EXISTING G.I. STATIONS :**
- Borehole by G.I. DATA EXCLUDING VC
 - Borehole by GCL CONTRACT HY/2012/04
 - Borehole by GCL CONTRACT NLB/97
 - Borehole by GCL CONTRACT HY/2009/23
 - TRIAL PIT BY GCL CONTRACT HY/2012/04
 - SLOPE STRIPPING BY GCL CONTRACT HY/2012/04
- PROPOSED G.I. STATIONS :**
- PROPOSED BOREHOLE
 - PROPOSED TRIAL PIT
 - PROPOSED COREHOLE
 - PROPOSED SLOPE STRIPPING

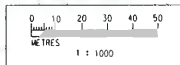

Description				By	Date	Rev	Description				By	Date	Drawn	Date	Client	Project Title		Drawing title		
A	COMPLETION	RL	31/7/13									Drawn	Date	Client	Project Title		Drawing title			
B	COMPLETION	RL	29/7/13									RL	07/13	 路政署 HIGHWAYS DEPARTMENT 港珠澳大桥香港工程管理处 Hong Kong - Zhuhai - Macao Bridge Hong Kong Project Management Office	Contract No. HY/2012/07 Tuen Mun - Chek Lap Kok Link Southern Connection Viaduct Section		Figure 1.2k			
C	COMPLETION	RL	29/7/13									Checked	Approved		Supervising Officer		Contractor	Originator		
D	FINAL INTERNAL REVIEW	RL	15/7/13									DS	DOP		AECOM		Gammon	ARUP		
												Scale	1:1000 @ A1 / 1:2000 @ A3							
																		Drawing no. J3518/P/OAP/04/01105		Rev. D1

DO NOT SCALE DRAWING. CHECK ALL DIMENSIONS ON SITE.

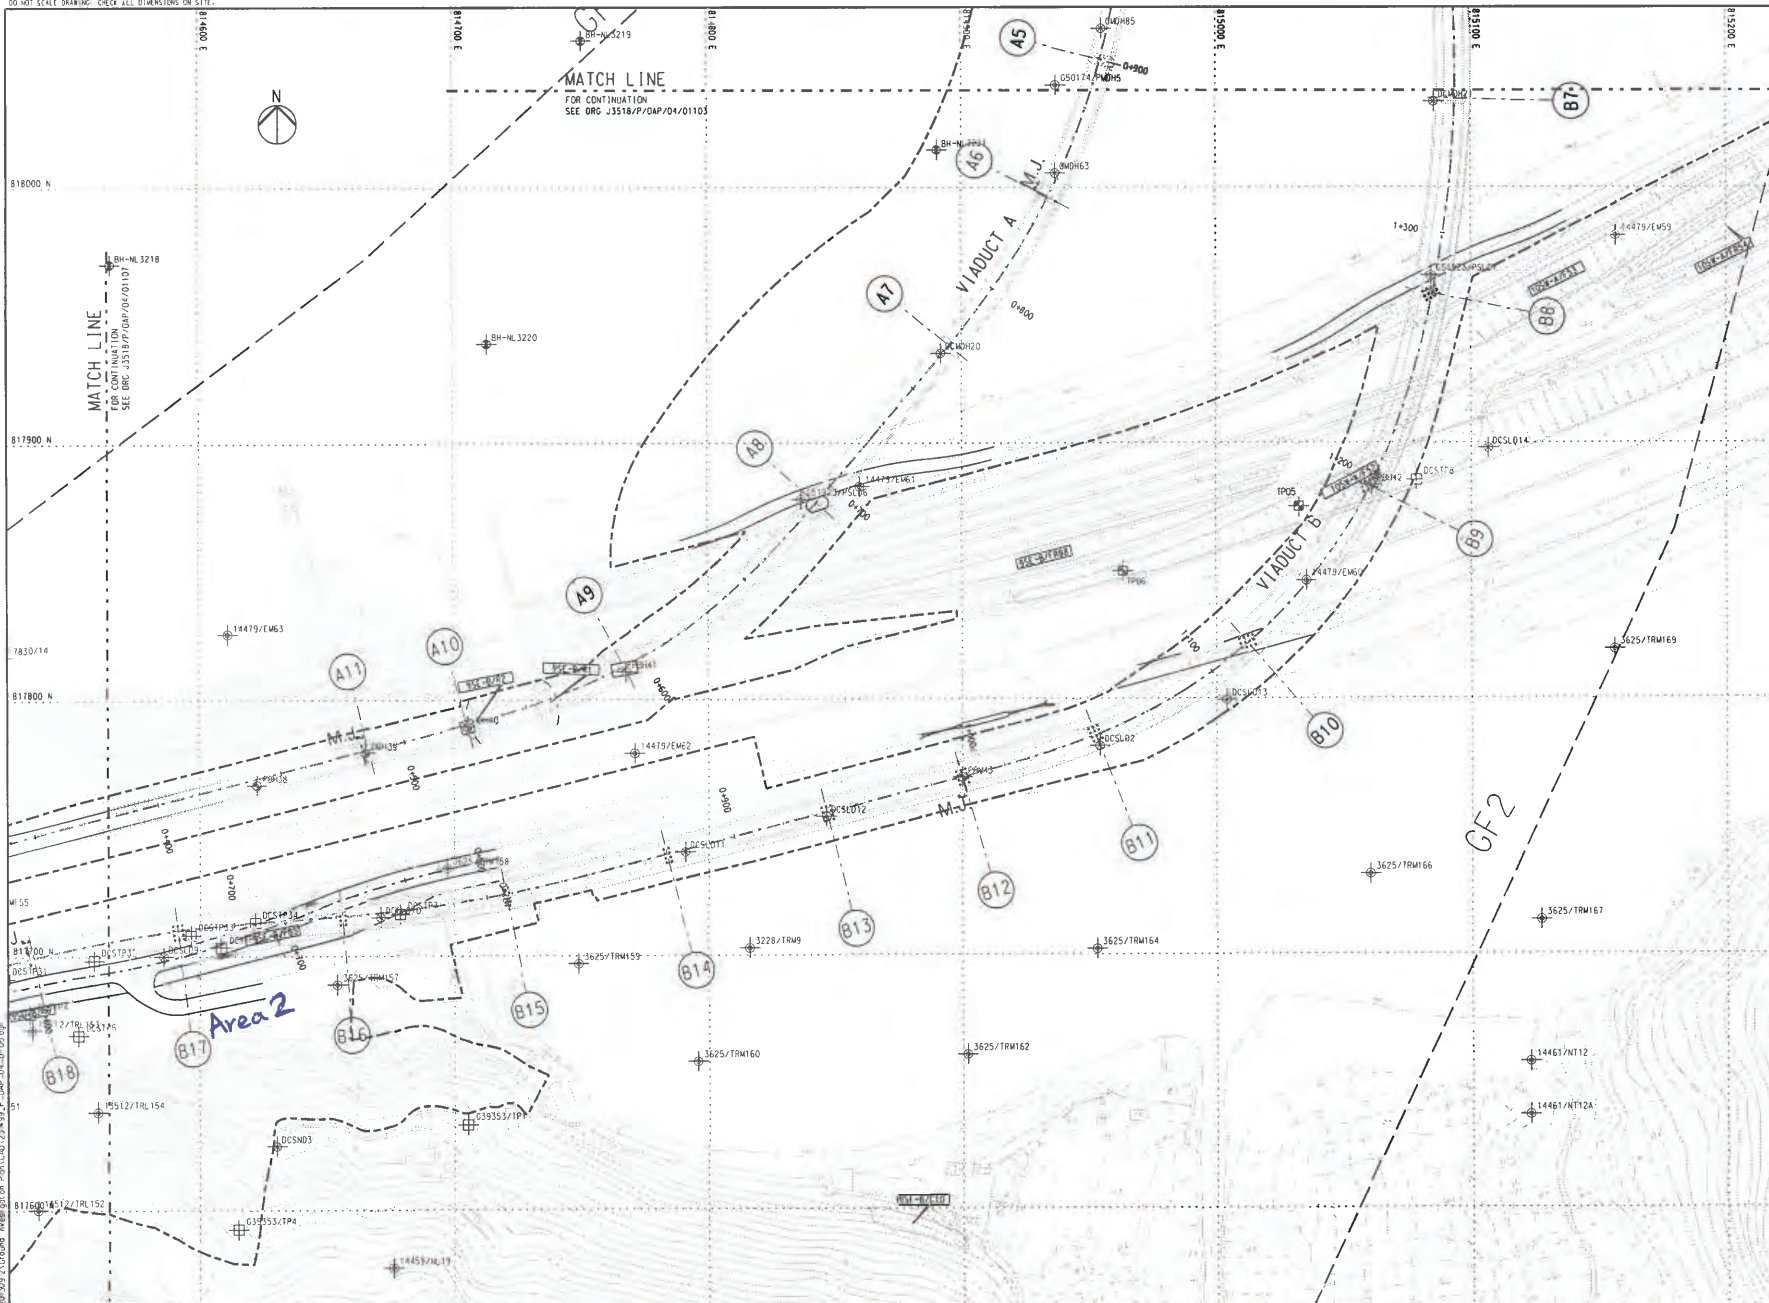

KEY PLAN

NOTES

1. THIS DRAWING SHALL BE READ IN CONJUNCTION WITH DRAWING NO. J3518/P/OAP/04/1000 AND OTHER RELEVANT DRAWINGS.

LEGEND

— SITE BOUNDARY

— GF1 FAULT

EXISTING G.I. STATIONS :

- ⊕ BOREHOLE BY G.I.D DATA EXCLUDING VC
- ⊕ BOREHOLE BY GCL CONTRACT HY/2012/04
- ⊕ BOREHOLE BY GCL CONTRACT NLB/97
- ⊕ BOREHOLE BY GCL CONTRACT HY/2009/23
- ⊕ TRIAL PIT BY GCL CONTRACT HY/2012/04
- SLOPE STRIPPING BY GCL CONTRACT HY/2012/04

PROPOSED G.I. STATIONS :

- ⊕ PROPOSED BOREHOLE
- ⊕ PROPOSED TRIAL PIT
- ⊕ PROPOSED COREHOLE
- PROPOSED SLOPE STRIPPING

Rev				Description		By	Date	Rev	Description		By	Date	Drawn	Date	Client	Project Title		Drawing Title					
A	RE	07/13											RL	07/13	 路政署 HIGHWAYS DEPARTMENT 港珠澳大桥香港工程管理有限公司 Hong Kong - Zhuhai - Macao Bridge Hong Kong Project Management Office	Contract No. HY/2012/07 Tuen Mun - Chek Lap Kok Link Southern Connection Viaduct Section		Figure 1.2I					
B	SUBMITTAL	07/13										Checked	Approved	Supervising Officer					Contractor		Originator		
C	SUBMITTAL	07/13										DS	DOP										
												Scale											
														1:1000 @ A1 / 1:2000 @ A3				Drawing no. J3518/P/OAP/04/01106	Rev C				