


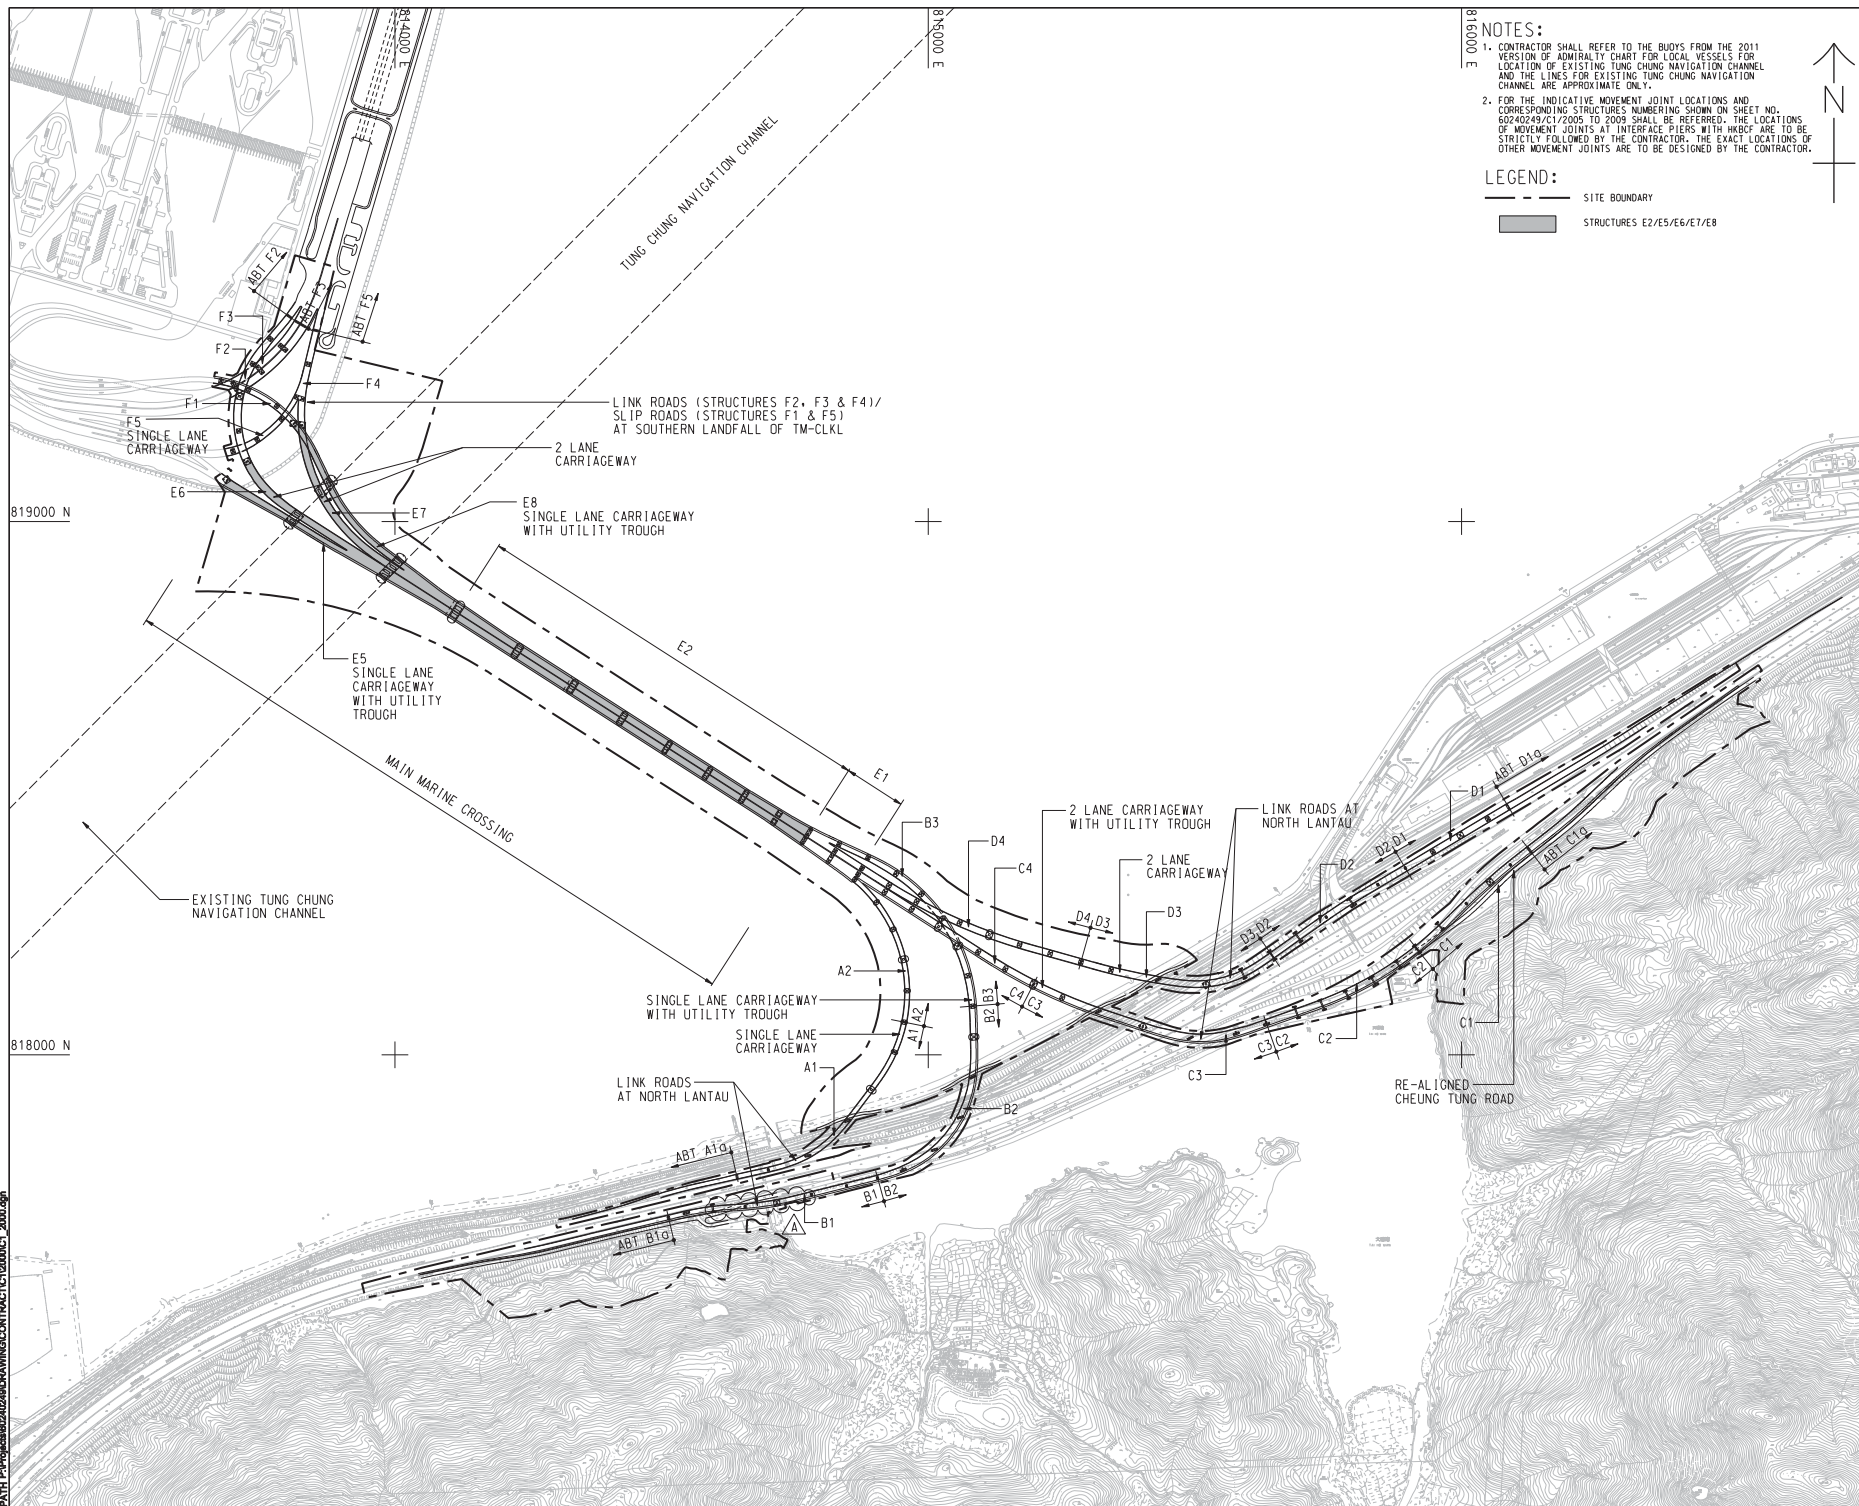

NOTES:

1. CONTRACTOR SHALL REFER TO THE BUDYS FROM THE 2011 VERSION OF ADMIRALTY CHART FOR LOCAL VESSELS FOR LINES OF EXISTING TUNG CHUNG NAVIGATION CHANNEL AND THE LINES FOR EXISTING TUNG CHUNG NAVIGATION CHANNEL ARE APPROXIMATE ONLY.
2. FOR THE INDICATIVE MOVEMENT JOINT LOCATIONS AND CORRESPONDING STRUCTURES NUMBERING SHOWN ON SHEET NO. 60240249/12/2005 TO 2009 SHALL BE REFERRED. THE LOCATIONS OF MOVEMENT JOINTS AT INTERLACE PIERS WITH WARD ARE TO BE STRICTLY FOLLOWED BY THE CONTRACTOR. THE EXACT LOCATIONS OF OTHER MOVEMENT JOINTS ARE TO BE DESIGNED BY THE CONTRACTOR.

LEGEND:

SITE LOCATION

STRUCTURES E2/E5/E6/E7/E8

AECOM

PROJECT
■ ■ ■

**TUEN MUN -
CHEK LAP KOK LINK**

CONTRACT TITLE
**TUEN MUN - CHEK LAP KOK LINK -
SOUTHERN CONNECTION
VIADUCT SECTION**

CLIENT
■ ■ ■

HIGHWAYS DEPARTMENT
路政署
香港路政工程處工程管理處
Hong Kong - Central - Islands Bridge
Hong Kong Project Management Office

CONSULTANT
工程顧問公司

AECOM Asia Company Ltd.
www.aecom.com

SUB-CONSULTANTS
分所工程師事務所

Figure 1.2a

ISSUE/REVISION			
95			
A	NOV. 12	TENDER ADDENDUM NO. 1	CWN
-	OCT. 12	TENDER DRAWING	CWN
IR	DATE	DESCRIPTION	CHK
BT	BY	DATE	

STATUS

SCALE 比例	DIMENSION UNIT 尺寸单位
A1 1 : 5000	METRES


KEY PLAN

PROJECT NO. 項目編號	CONTRACT NO. 合約編號
60240249	HY/2012/07

SHEET TITLE
圖紙名稱

**SOUTHERN CONNECTION
GENERAL LAYOUT PLAN**

SHEET NUMBER
60240249/C1/2000A

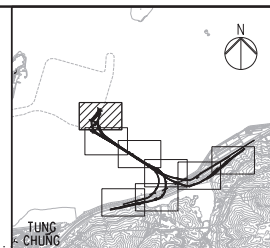


NOTES

1. THIS DRAWING SHALL BE READ IN CONJUNCTION
WITH DRAWING NO. J3518/P/OAP/04/1000
AND OTHER RELEVANT DRAWINGS.

LEGEND

- SITE BOUNDARY
GF1
FAULT
- EXISTING G.I. STATIONS :
-  BOREHOLE BY GIU DATA EXCLUDING VC
 -  BOREHOLE BY GCL CONTRACT HY/2012/04
 -  BOREHOLE BY GCL CONTRACT NLB/97
 -  BOREHOLE BY GCL CONTRACT HY/2009/23
 -  TRIAL PIT BY GCL CONTRACT HY/2012/04
-  SLOPE STRIPPING BY GCL CONTRACT HY/2012/04
- PROPOSED G.I. STATIONS :
-  PBH01 PROPOSED BOREHOLE
 -  TP01 PROPOSED TRIAL PIT
 -  CH01 PROPOSED COREHOLE
 -  S501 S502 PROPOSED SLOPE STRIPPING

FOR CONTINUATION
SEE DRG J3518/P/OAP/04/01101

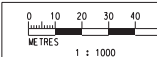[illegible]

Drawn RL Checked DS Scale 1:1000 @ A1 1:2000 @ A3	Date 07/13 Approved DOP
---	--


Client: **HONG KONG HIGHWAYS DEPARTMENT**
 香港道路工程處
 Hong Kong - Zhuhai - Macao Bridge
 Hong Kong Project Management Office

Supervising Officer: **AECOM**

Contractor: **G**

Project Title	Contract No. HY/2012/07 Tuen Mun - Chek Lap Kok Link Southern Connection Viaduct Section
ammon	Originator ARUP

Drawing title	Figure 1.2b	
Drawing no.	J3518/P/OAP/04/01100	Rev. C

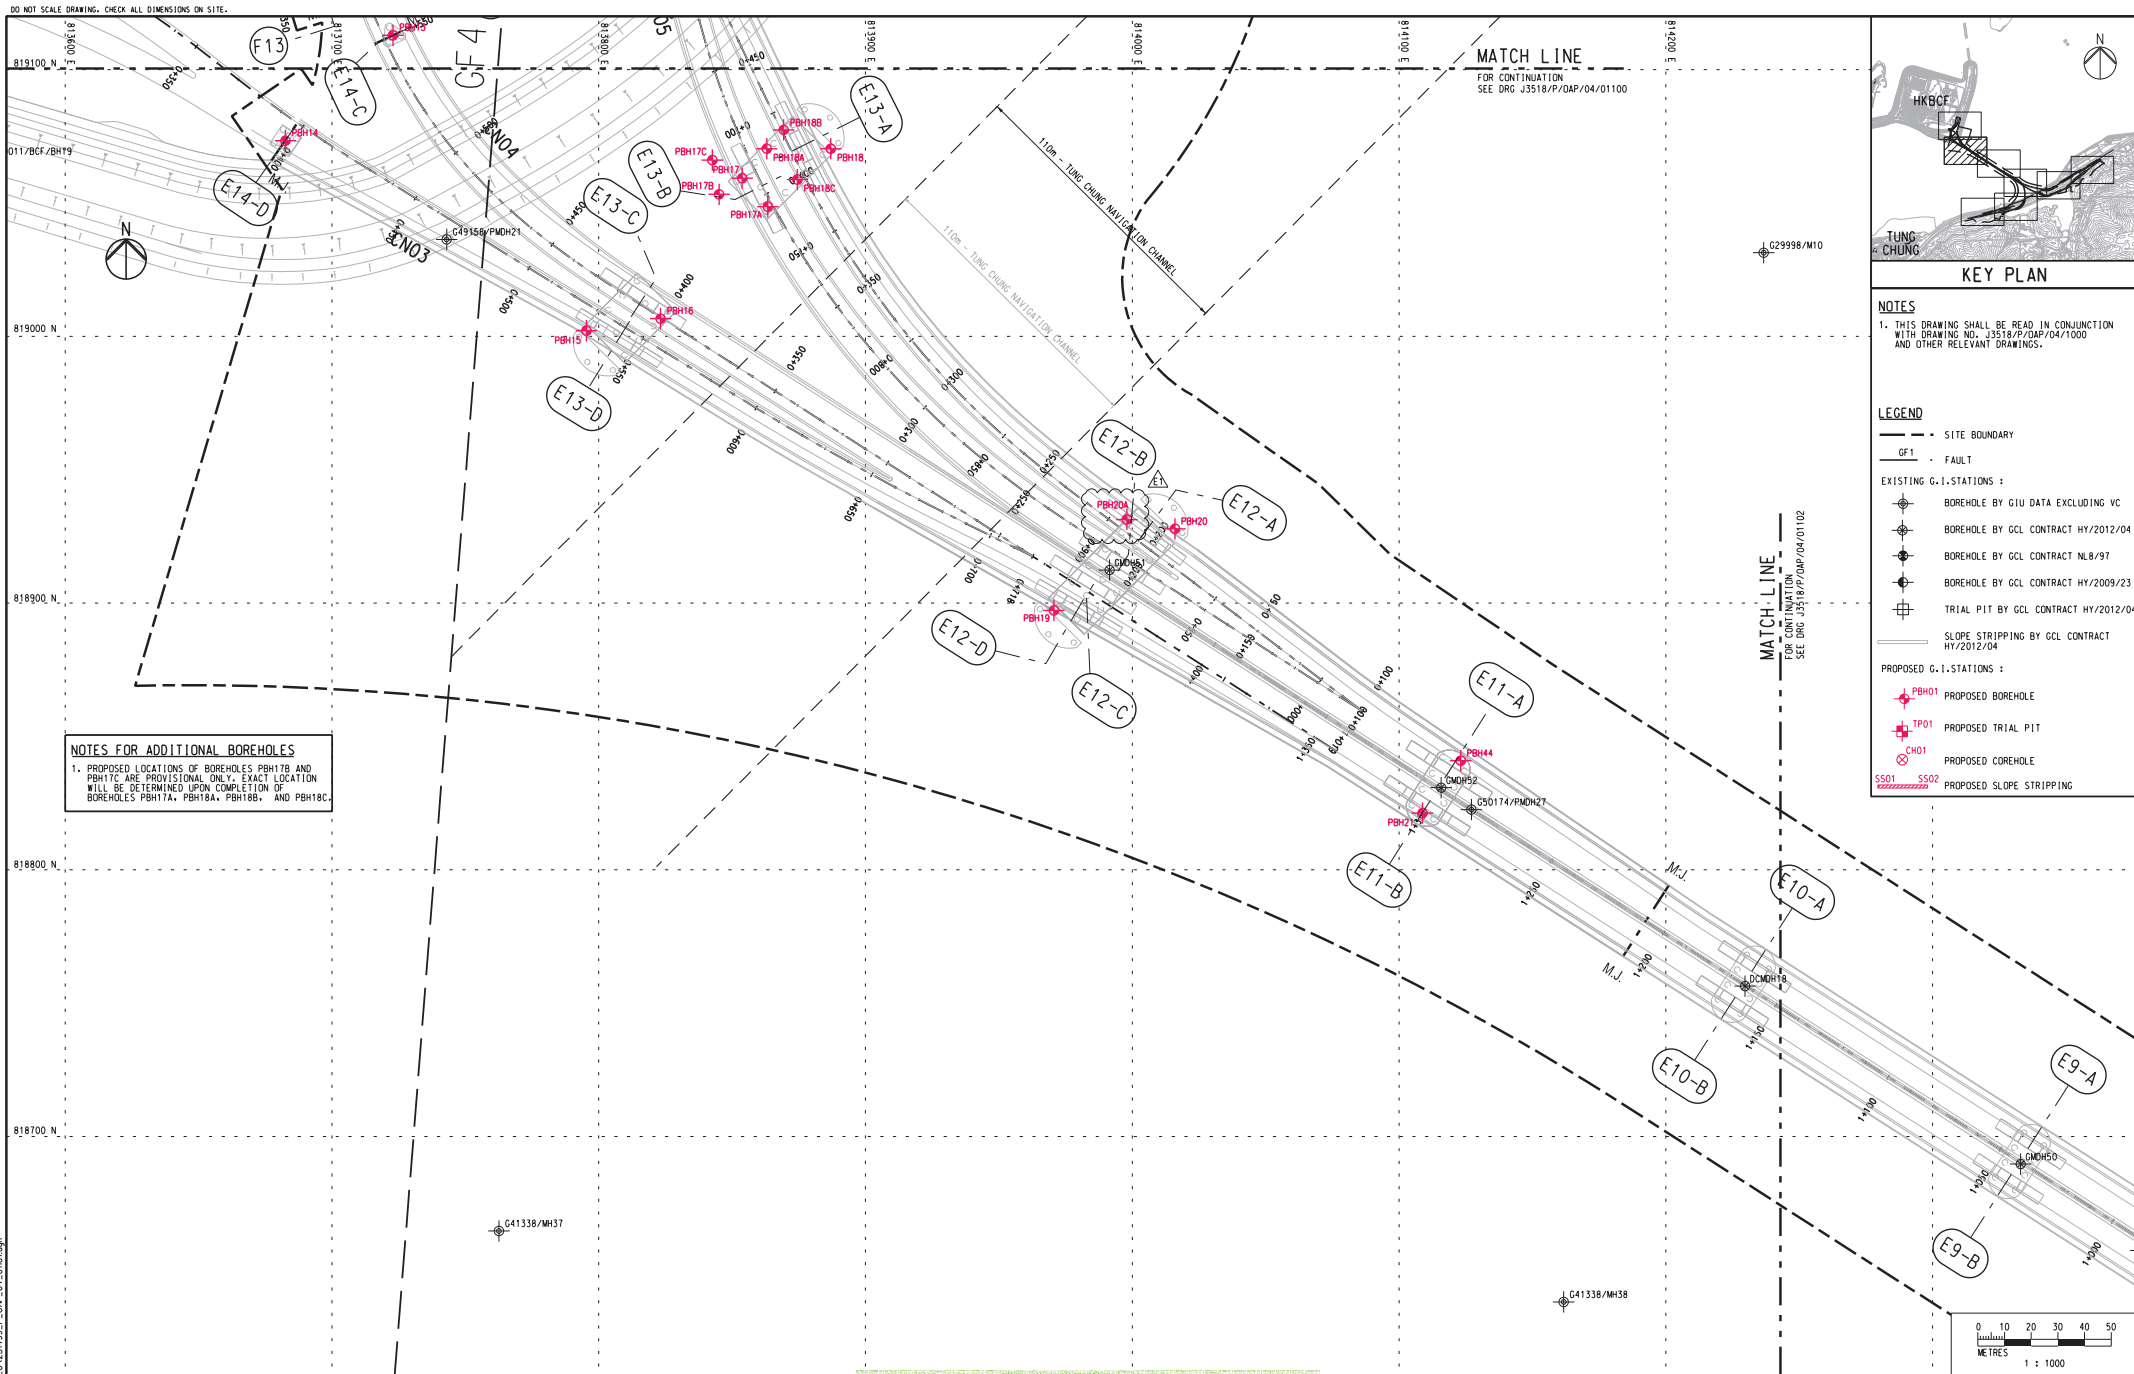


Rev	Description	By	Date	Rev	Description	By	Date	Drawn	Date	Client	Project Title	Drawing title
A	SUBMISSION	RC	07/13					RL	07/13	HIGHWAYS DEPARTMENT	Contract No. HY/2012/07	Figure 1.2c
B	SUBMISSION	RC	07/13							Hong Kong - Zhuhai - Macao Bridge	Tuen Mun - Chek Lap Kok Link	
C	SUBMISSION	RC	09/13							Hong Kong Project Management Office	Southern Connection Viaduct Section	
D	SUBMISSION	RC	10/13									
E1	FOR INTERNAL REVIEW	RC	11/13									

Checked	Approved	Supervising Officer	Contractor	Originator
DS	DOP	AECOM	Gammon	ARUP

Scale	Drawing no.	Rev.
1:1000 @ A1/1:2000 @ A3	J3518/P/OAP/04/01101	E1

DO NOT SCALE DRAWING. CHECK ALL DIMENSIONS ON SITE.

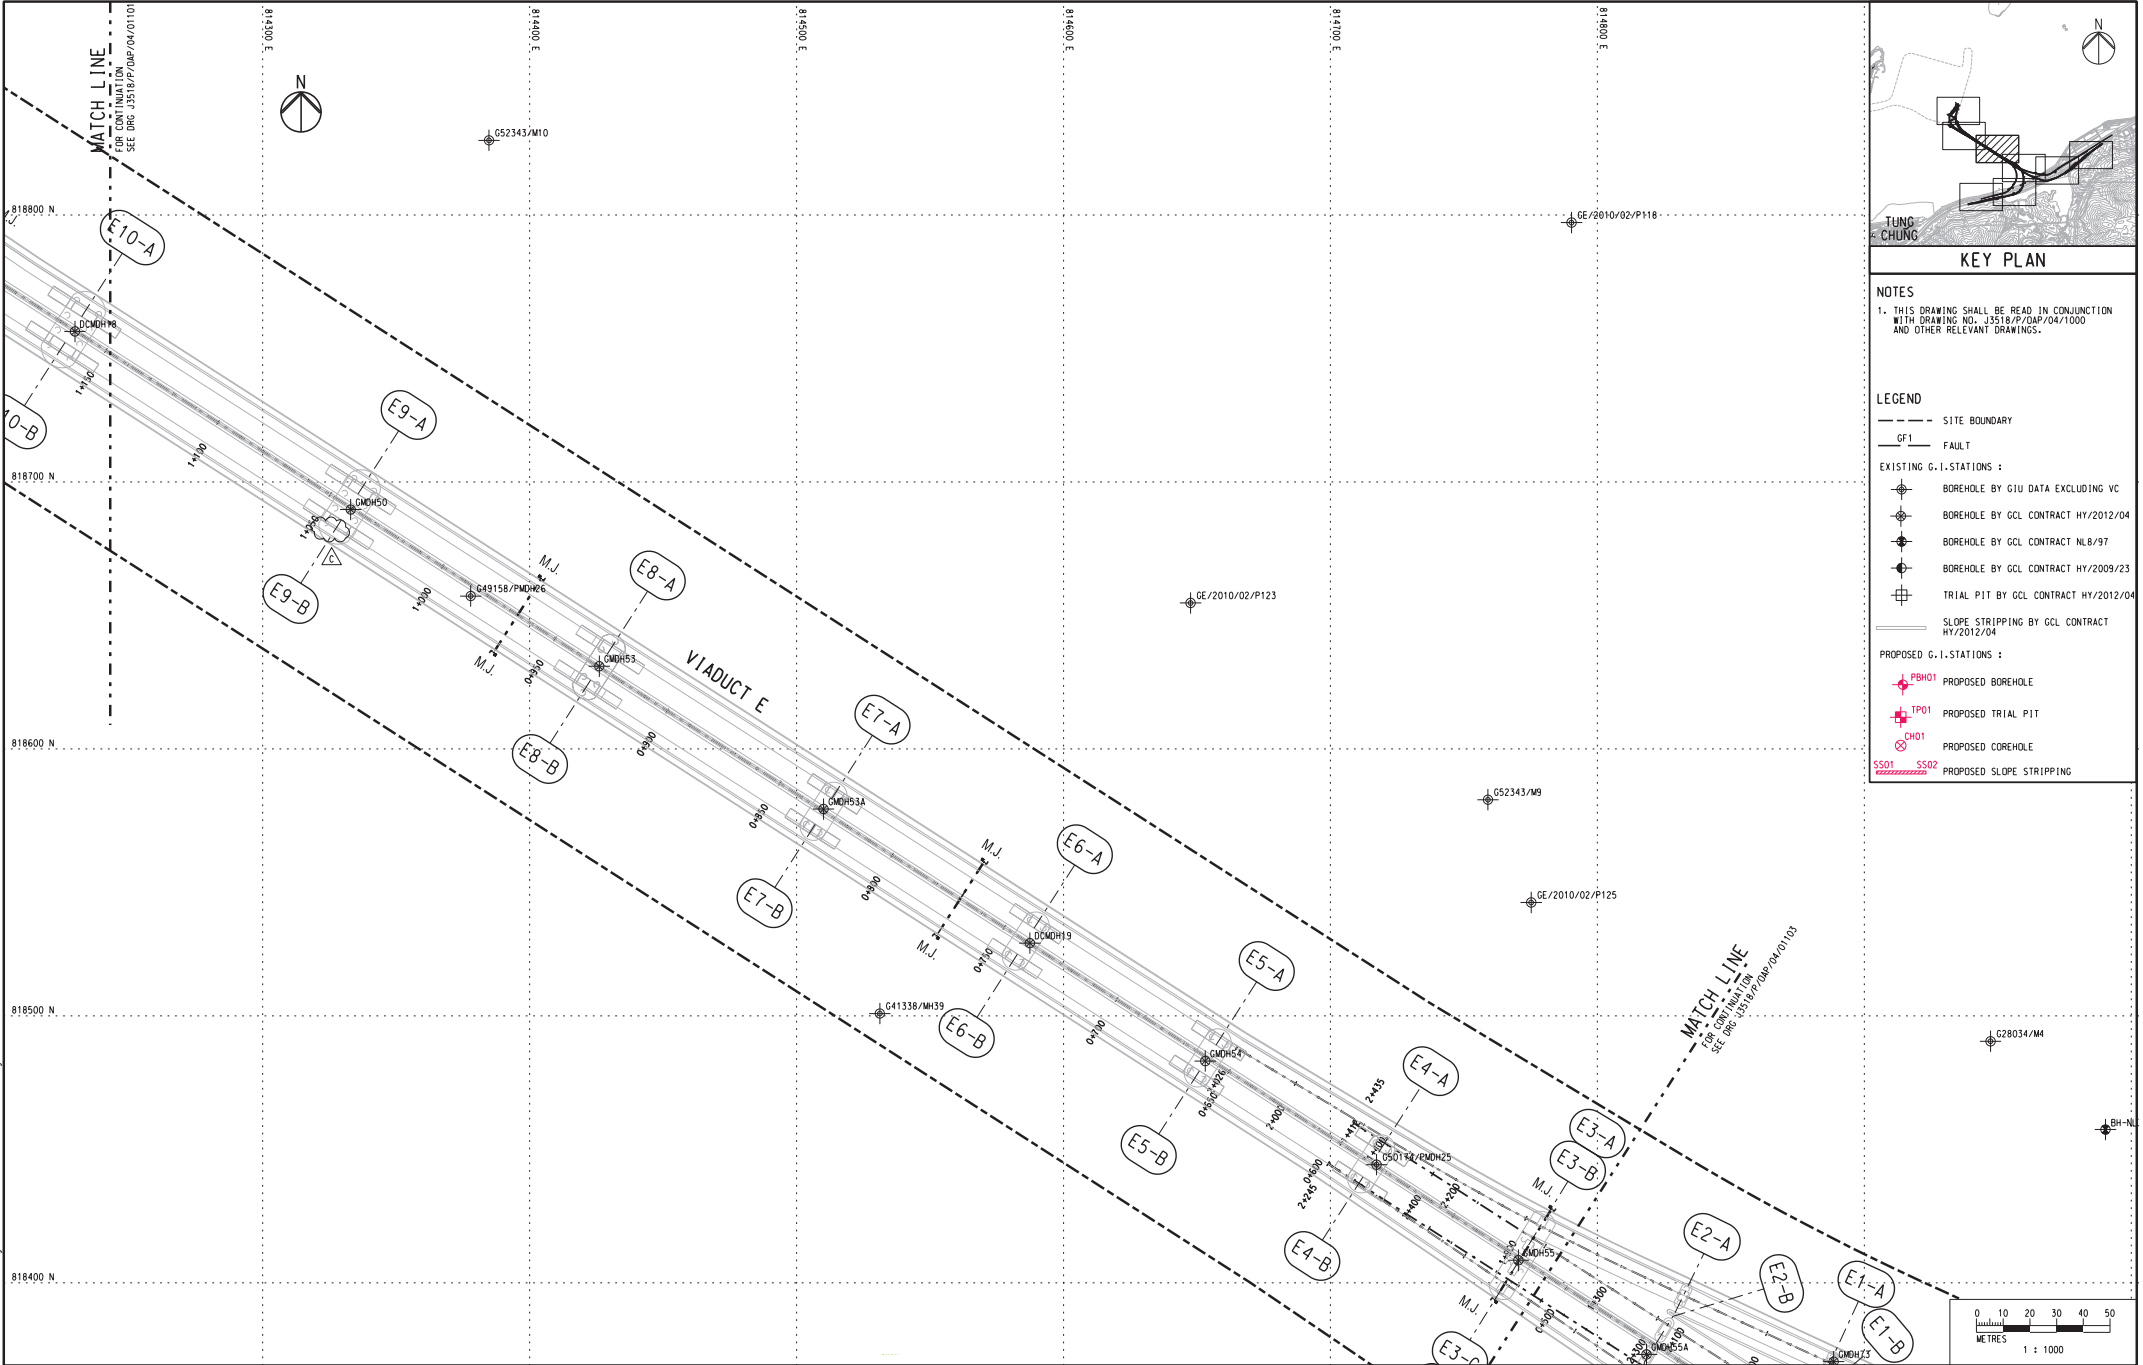

KEY PLAN

NOTES

1. THIS DRAWING SHALL BE READ IN CONJUNCTION WITH DRAWING NO. J3518/P/OAP/04/1000 AND OTHER RELEVANT DRAWINGS.

LEGEND

--- SITE BOUNDARY
GF1 FAULT

EXISTING G.I. STATIONS :

- BOREHOLE BY GIU DATA EXCLUDING VC
- BOREHOLE BY GCL CONTRACT HY/2012/04
- BOREHOLE BY GCL CONTRACT NL8/97
- BOREHOLE BY GCL CONTRACT HY/2009/23
- TRIAL PIT BY GCL CONTRACT HY/2012/04


PROPOSED G.I. STATIONS :

- PROPOSED BOREHOLE
- PROPOSED TRIAL PIT
- PROPOSED COREHOLE
- PROPOSED SLOPE STRIPPING

Rev	Description	By	Date	Rev	Description	By	Date	Drawn	Date	Client	Project Title	Drawing title
A	SUBMISSION	RC	07/13					RL	07/13	路政署 HIGHWAYS DEPARTMENT	Contract No. HY/2012/07	Figure 1.2d
B	SUBMISSION	RC	07/13					Checked	Approved	路政署 HIGHWAYS DEPARTMENT	Tuen Mun - Chek Lap Kok Link	
C	SUBMISSION	RC	09/13					DS	DOP	路政署 HIGHWAYS DEPARTMENT	Southern Connection Viaduct Section	
								Scale		Supervising Officer	Contractor	Originator
								1:1000 @ A1 / 1:2000 @ A3		AECOM	Gammon	ARUP

Drawing no. J3518/P/OAP/04/01102 Rev. C

Printed by : 12/09/2013
File name : J:\31499\RECORD\20130912\Ground Investigation Plan\CAO\231499_P_OAP_04_01102.dgn

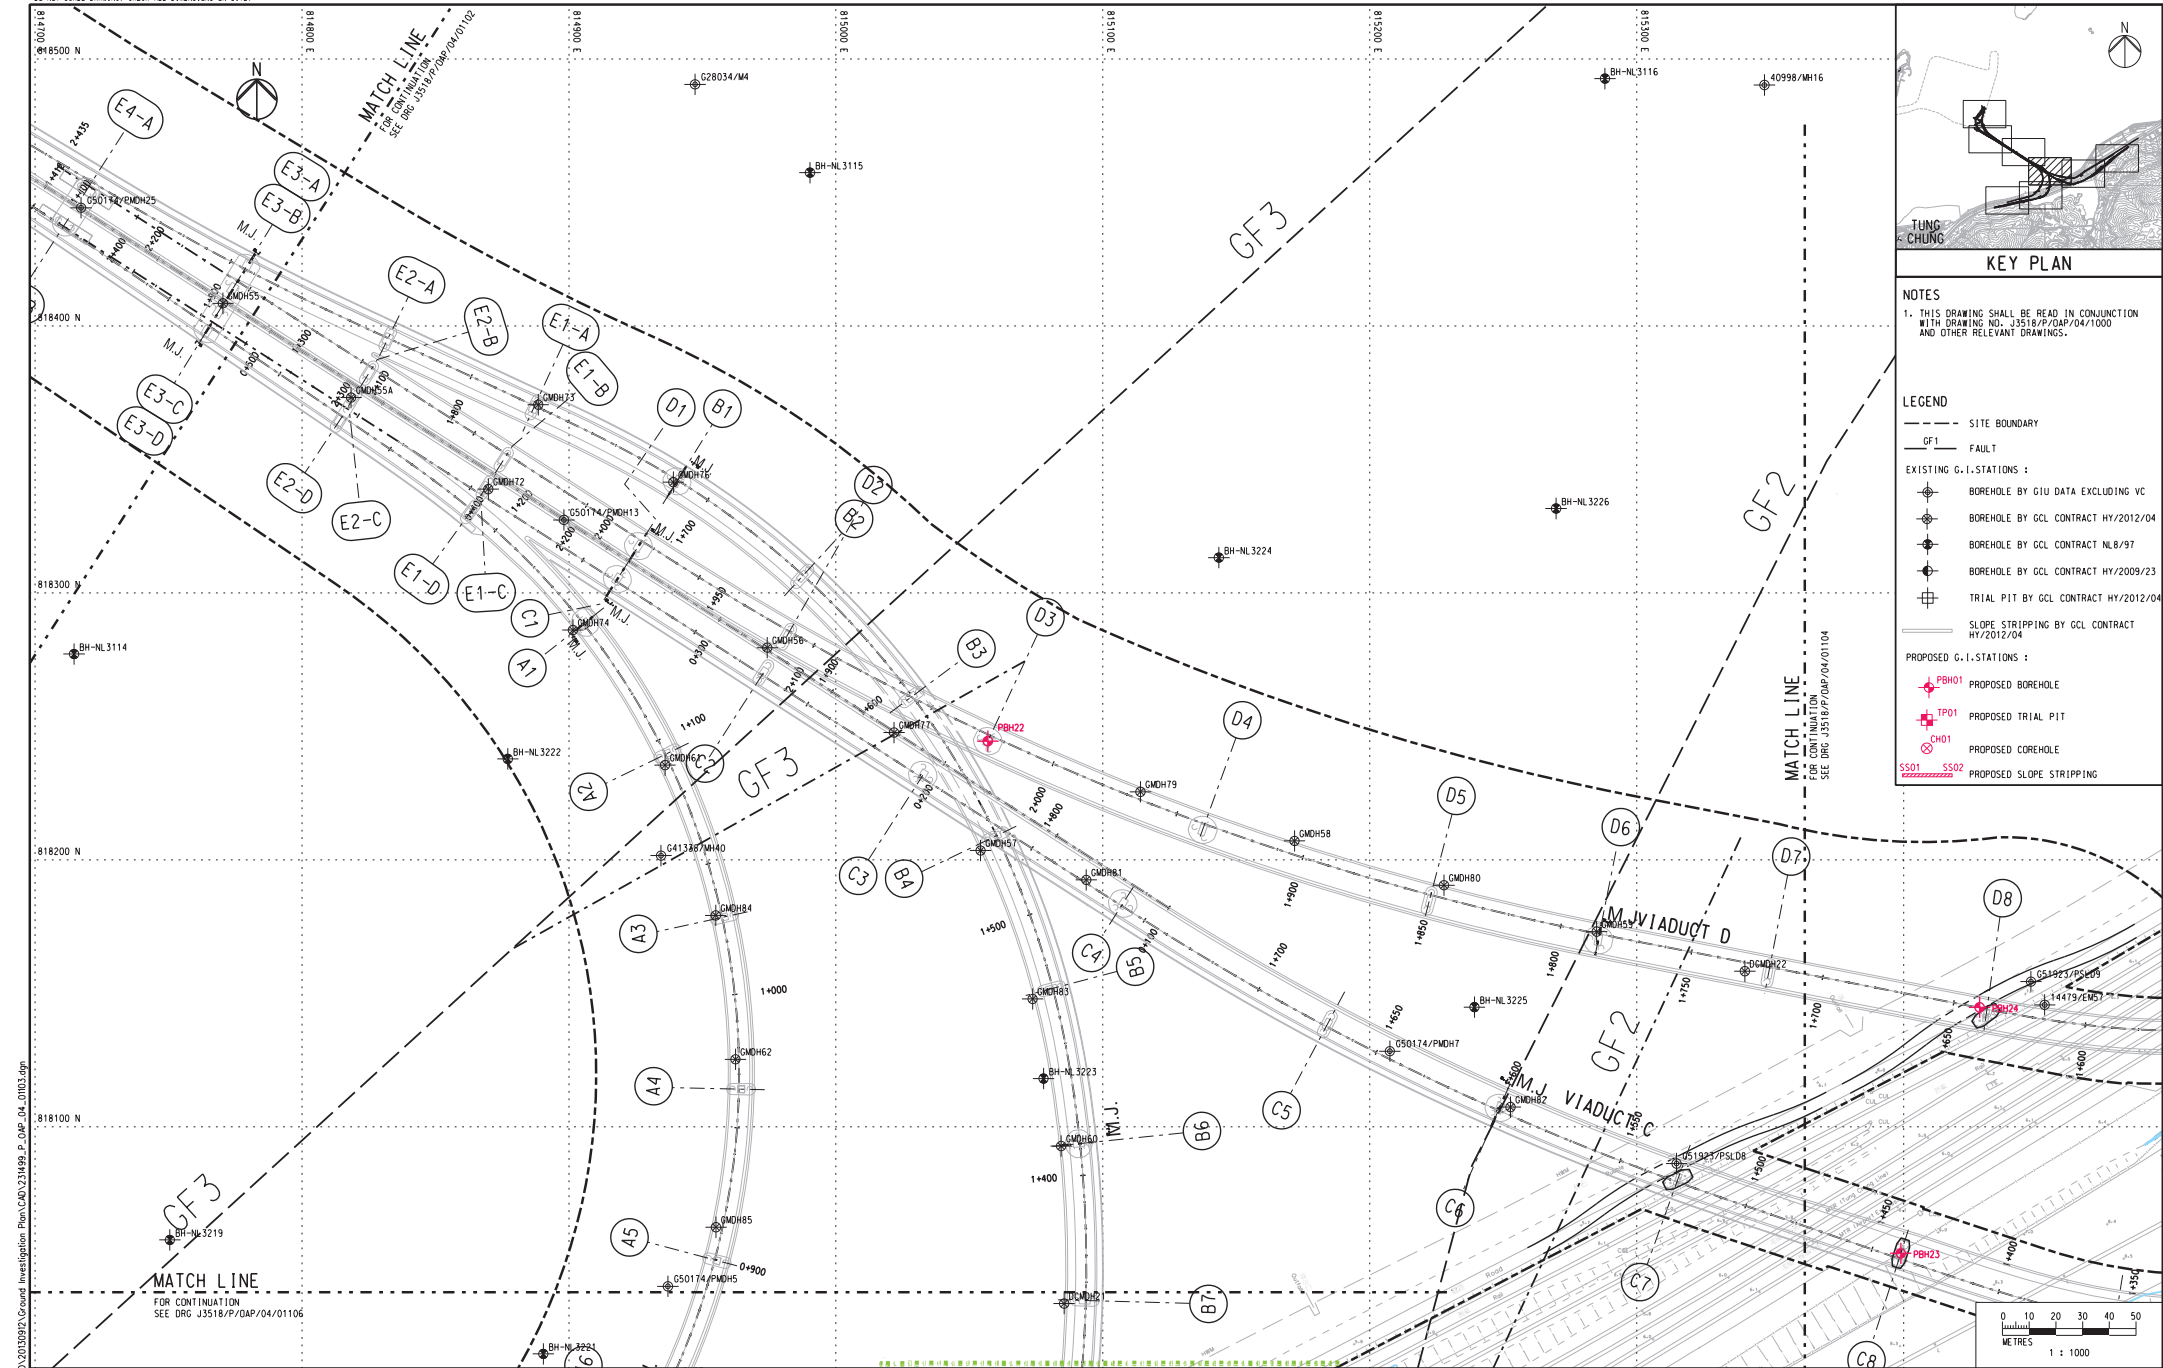

KEY PLAN

NOTES

1. THIS DRAWING SHALL BE READ IN CONJUNCTION WITH DRAWING NO. J3518/P/OAP/04/1000 AND OTHER RELEVANT DRAWINGS.

LEGEND

--- SITE BOUNDARY

GF1 FAULT

EXISTING G.I. STATIONS :


- BH-NL-3115 BOREHOLE BY GIU DATA EXCLUDING VC
- BH-NL-3116 BOREHOLE BY GCL CONTRACT HY/2012/04
- BH-NL-3224 BOREHOLE BY GCL CONTRACT NL8/97
- BH-NL-3225 BOREHOLE BY GCL CONTRACT HY/2009/23
- TP01 TRIAL PIT BY GCL CONTRACT HY/2012/04

PROPOSED G.I. STATIONS :

- PBH01 PROPOSED BOREHOLE
- TP01 PROPOSED TRIAL PIT
- CH01 PROPOSED COREHOLE
- SS01 SS02 PROPOSED SLOPE STRIPPING


Rev	Description	By	Date	Rev	Description	By	Date	Drawn	Date	Client	Project Title	Drawing title			
A	SUBMISSION	RC	07/13					RL	07/13	 路政署 HIGHWAYS DEPARTMENT 港珠澳大橋香港工程管理局 Hong Kong - Zhuhai - Macao Bridge Hong Kong Project Management Office	Contract No. HY/2012/07 Tuen Mun - Chek Lap Kok Link Southern Connection Viaduct Section	Figure 1.2e			
B	SUBMISSION	RC	07/13					Checked	Approved				Supervising Officer	Contractor	Originator
C	SUBMISSION	RC	09/13					DS	DOP						
								Scale	1:1000 @ A1 / 1:2000 @ A3	Drawing no.	J3518/P/OAP/04/01103	Rev.	C		

Printed by : 13/9/2013
File name : J3518/P/OAP/04/1000.dgn
Record : 20130912 Ground Investigation Plan CAD 234498_P_OAP_04_01103.dgn

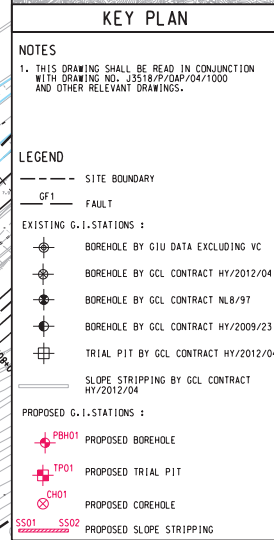

Rev				Description				By	Date	Rev	Description				By	Date	Drawn	Date	 路政署 HIGHWAYS DEPARTMENT 港珠澳大橋香港二程管理處 Hong Kong - Zhuhai - Macao Bridge Hong Kong Project Management Office	Project Title			Drawing title			
A	SUBMISSION						RC	07/13								RL	07/13	Contract No. HY/2012/07			Figure 1.2f					
B	SUBMISSION						RC	07/13								Checked	Approved	Tuen Mun - Chek Lap Kok Link								
C	SUBMISSION						RC	09/13								DS	DOP	Southern Connection Viaduct Section								
																			Scale		Supervising Officer	Contractor	Originator			
																			1:1000 @ A1 / 1:2000 @ A3				Drawing no.	J3518/P/OAP/04/01104	Rev.	C

DO NOT SCALE DRAWING. CHECK ALL DIMENSIONS ON SITE.

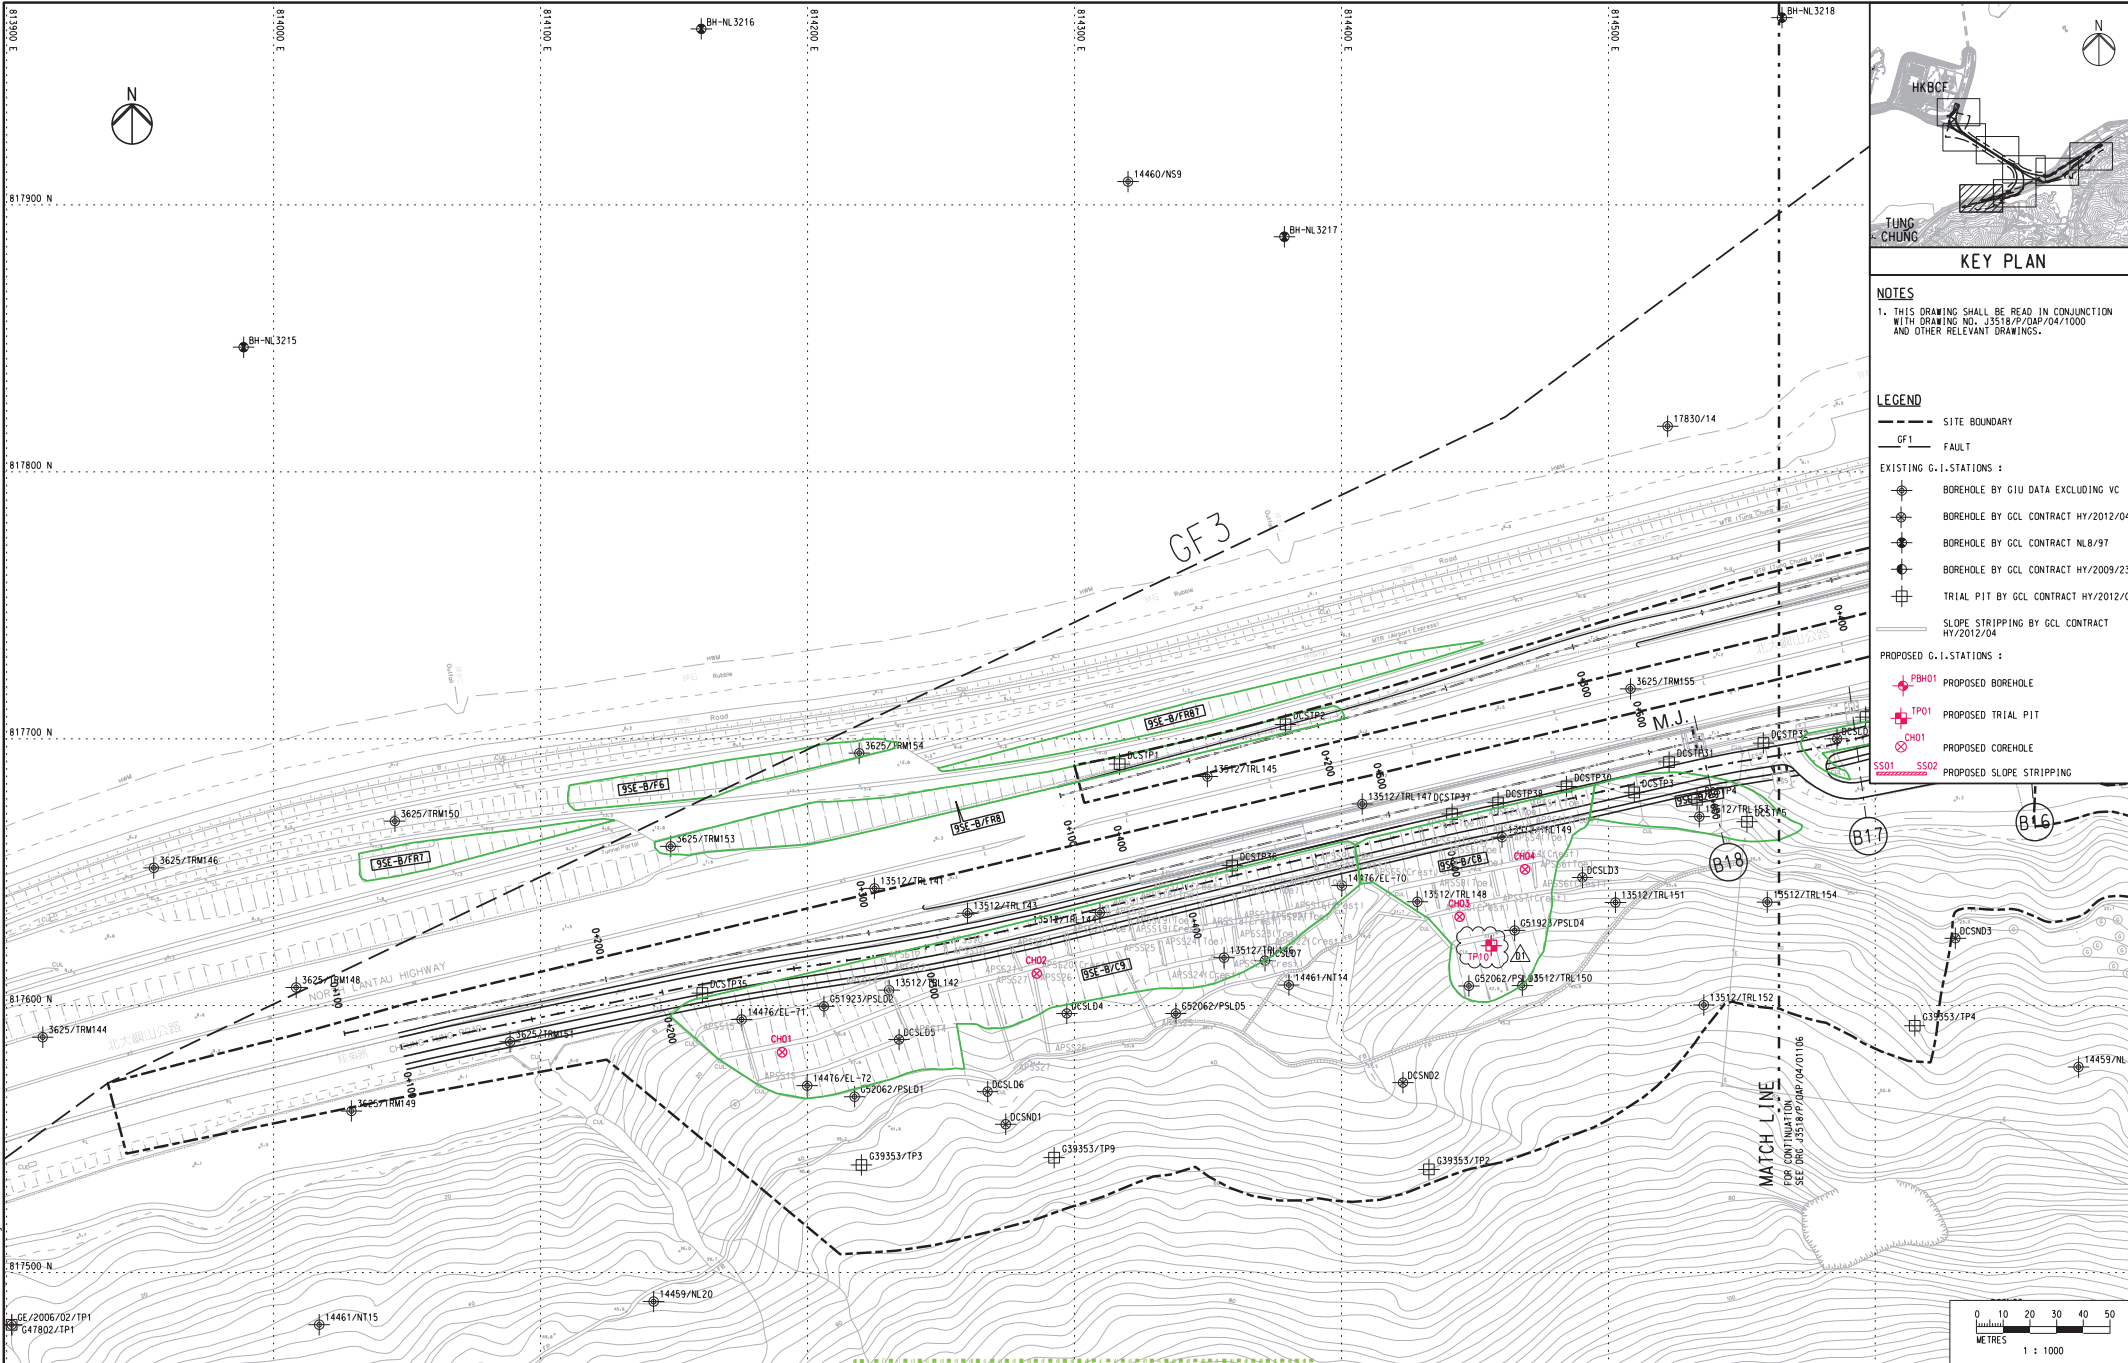


NOTES

1. THIS DRAWING SHALL BE READ IN CONJUNCTION WITH DRAWING NO. J3518/P/OAP/04/1000 AND OTHER RELEVANT DRAWINGS.

LEGEND

- SITE BOUNDARY
- GF1 FAULT
- EXISTING G.I. STATIONS:
 - BOREHOLE BY GIU DATA EXCLUDING VC
 - BOREHOLE BY GCL CONTRACT HY/2012/04
 - BOREHOLE BY GCL CONTRACT NL8/97
 - BOREHOLE BY GCL CONTRACT HY/2009/23
 - TRIAL PIT BY GCL CONTRACT HY/2012/04
- SLOPE STRIPPING BY GCL CONTRACT HY/2012/04
- PROPOSED G.I. STATIONS:
 - PROPOSED BOREHOLE
 - PROPOSED TRIAL PIT
 - PROPOSED COREHOLE
 - PROPOSED SLOPE STRIPPING

Rev	Description	By	Date	Rev	Description	By	Date	Drawn	Date	Client	Project Title	Drawing title	
A	SUBMISSION	RC	07/13					RL	07/13	路政署 HIGHWAYS DEPARTMENT 香港路政工程署 Hong Kong - Zhuhai - Macao Bridge Hong Kong Project Management Office Supervising Officer Contractor Originator	Contract No. HY/2012/07 Tuen Mun - Chek Lap Kok Link Southern Connection Viaduct Section	Drawing title Figure 1.2g	
B	SUBMISSION	RC	07/13					Checked	Approved				Drawing no. J3518/P/OAP/04/01107 Rev. D1
C	SUBMISSION	RC	09/13					DS	DOP				
D1	FOR INTERNAL REVIEW	RC	11/13					Scale	1:1000 @ A1 / 1:2000 @ A3				

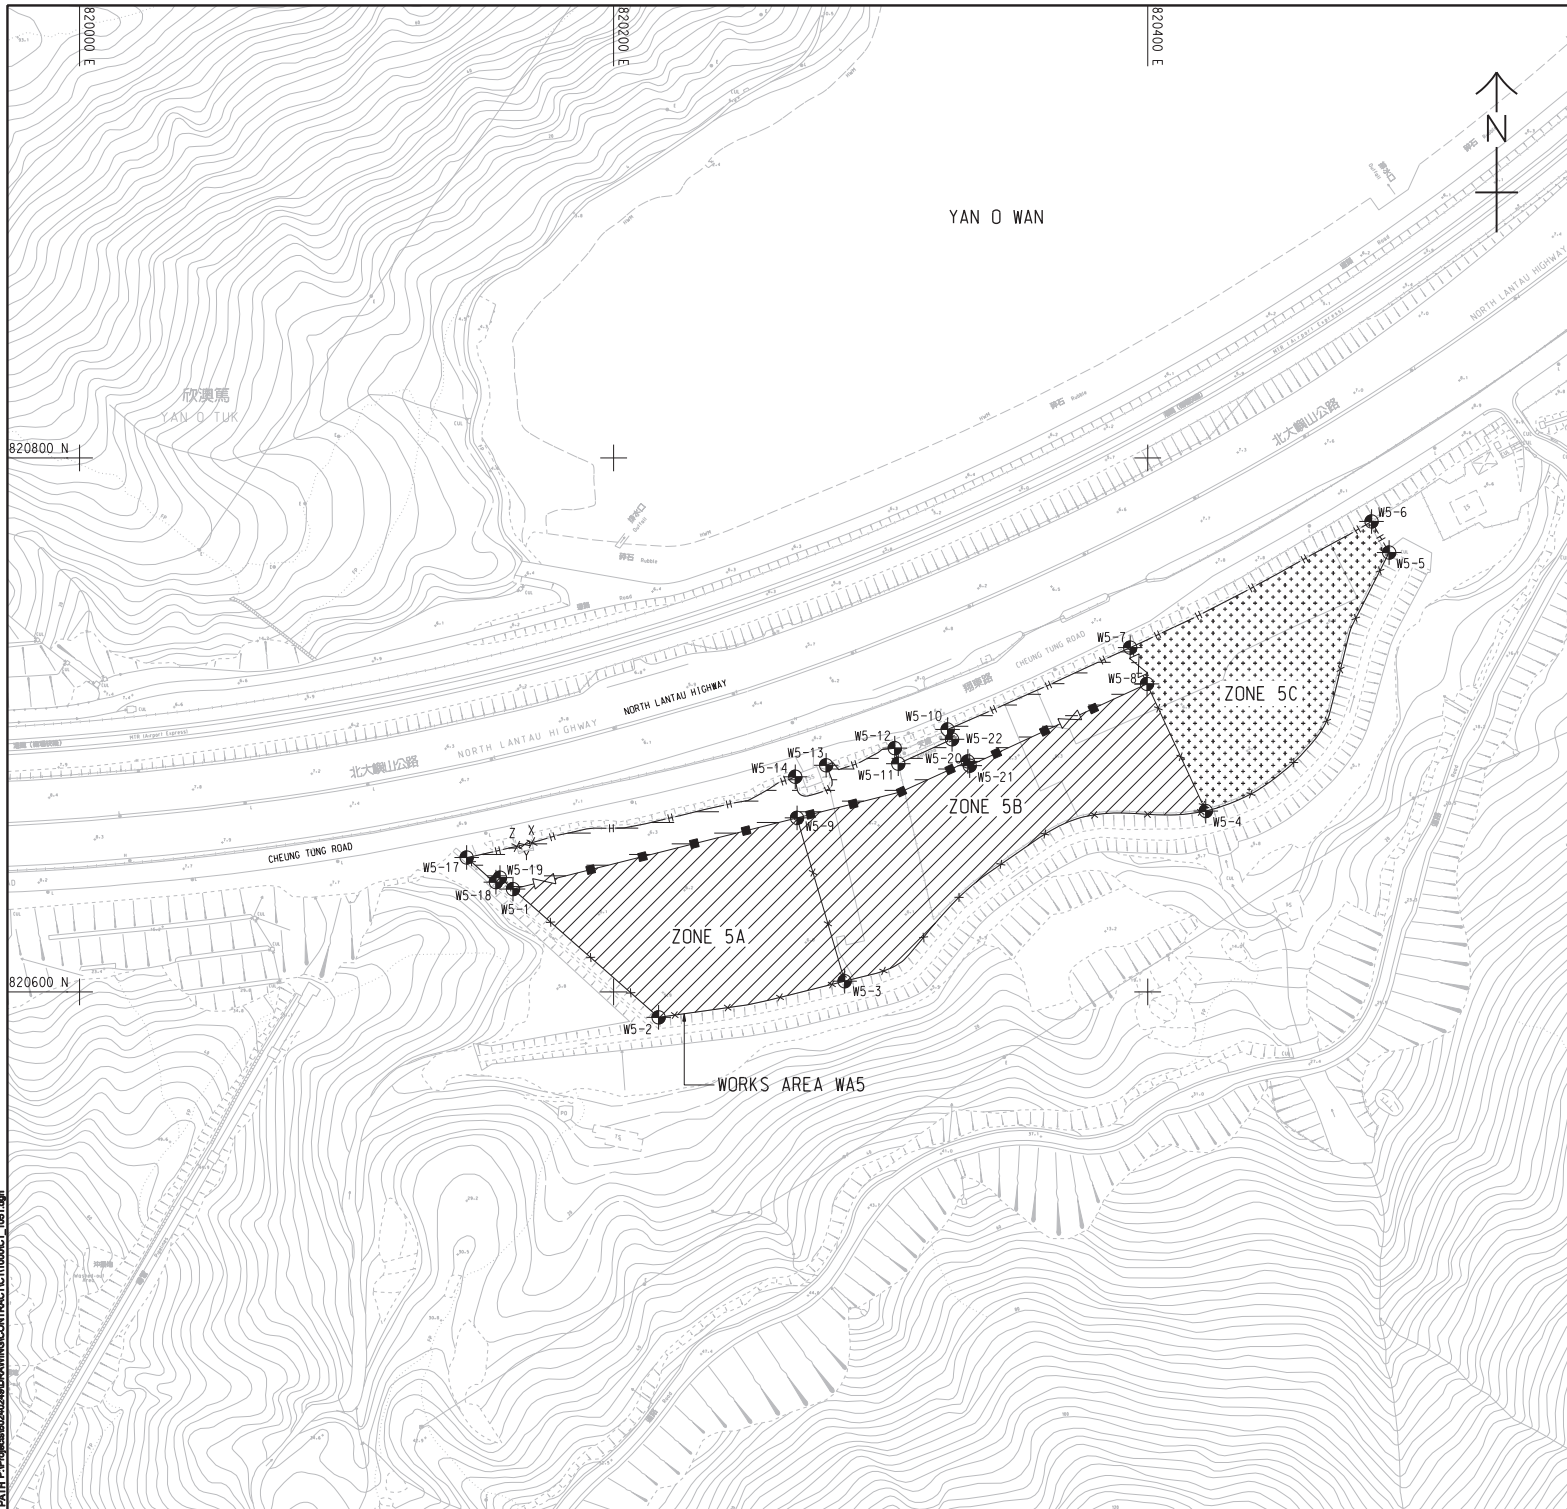

NOTES:

1. THIS DRAWING SHALL BE READ IN CONJUNCTION WITH THE WORKS AREA KEY PLAN IN SHEET NO. 60240249/CV/1000.
2. THE SETTING OUT INFORMATION AND WORKS AREA CONDITIONS SHOWN IN THIS DRAWING ARE FOR REFERENCE ONLY. THE WORKS AREA BOUNDARY SHALL BE IN ACCORDANCE WITH THE ENGINEERING CONDITIONS FOR TEMPORARY GOVERNMENT LAND ALLOCATION NO. T15 619. IN CASE OF DISCREPANCY BETWEEN THE BOUNDARY SHOWN ON THIS DRAWING AND THE BOUNDARY INDICATED ON THE ENGINEERING CONDITIONS, THE LATTER SHALL PREVAIL.
3. DEMARCATION OF THE WORKS AREA SHALL BE DETERMINED ON SITE.
4. REFER TO HIGHWAYS DEPARTMENT STANDARD DRAWING NOS. H6110 AND H6111 FOR DETAILS OF HOARDING.
5. REFER TO HIGHWAYS DEPARTMENT STANDARD DRAWING NOS. H6121 AND H6122 FOR DETAILS OF CHAIN LINK FENCE.
6. REFER TO HIGHWAYS DEPARTMENT STANDARD DRAWING NO. H6121 FOR DETAILS OF GATE.
7. CHAIN LINK FENCE SHALL BE ERRECTED ALONG THE WORKS AREA BOUNDARY. THE ALIGNMENT AND EXTENT OF CHAIN LINK FENCE SHOWN ARE INDICATIVE ONLY AND SHALL BE CONFIRMED BY THE SUPERVISING OFFICER.
8. THE LOCATION AND WIDTH OF GATE SHOWN ARE INDICATIVE ONLY AND SHALL BE CONFIRMED BY THE SUPERVISING OFFICER.
9. NO STRUCTURES SHALL BE ERRECTED OTHER THAN SUCH STRUCTURES NOT EXCEEDING TWO STOREYS IN HEIGHT, WHICH ARE APPROVED BY THE DISTRICT LANDS OFFICER AS BEING APPROPRIATE FOR THE USE OF THE SITE AS A WORKS AREA.
10. THE TENTATIVE OCCUPATION PERIOD SHALL BE REFERRED TO EMPLOYER'S REQUIREMENTS PART 2 AND PART 14 SECTION 1 CLAUSE 1.45A.
11. THE WORKS AREAS SHOWN ON THIS DRAWING ARE TO BE SHARE-USED AMONG THE CONTRACTS OF TM-CLKL RELATED CONTRACTS. THE AREAS HATCHED WITH  ARE TENTATIVELY ALLOCATED FOR THE USE BY THIS CONTRACT.
12. THE COMMON AREA SHALL BE CONCRETE PAVED BY THE CONTRACTOR.

LEGEND:

-  WORKS AREA UNDER THIS CONTRACT
-  COMMON AREA (MAINTAINED UNDER THIS CONTRACT) TO BE SHARE-USED WITH OTHER CONTRACTS
-  WORKS AREA FOR THIS CONTRACT TO BE EARLY HANDLED OVER BY THE CONTRACTOR.
-  HOARDING AND GATE (TO BE ERRECTED AND MAINTAINED UNDER THIS CONTRACT)
-  CHAIN LINK FENCE AND GATE (TO BE ERRECTED AND MAINTAINED BY OTHERS)
-  CHAIN LINK FENCE AND GATE (TO BE ERRECTED AND MAINTAINED UNDER THIS CONTRACT)

SETTING OUT COORDINATES OF WORKS AREA W5

POINT	COORDINATES	
	EASTING	NORTHING
W5-1	820162.308	820638.492
W5-2	820216.839	820590.455
W5-3	820286.496	820603.985
W5-4	820421.757	820667.742
W5-5	820490.425	820764.554
W5-6	820483.839	820776.180
W5-7	820393.451	820728.958
W5-8	820399.746	820715.343
W5-9	820268.674	820665.173
W5-10	820325.075	820698.276
W5-11	820306.587	820685.458
W5-12	820305.269	820691.287
W5-13	820279.580	820684.863
W5-14	820268.027	820680.572
X	820169.407	820655.859
Y	820166.601	820655.172
Z	820163.794	820654.484
W5-17	820144.957	820650.334
W5-18	820155.899	820641.093
W5-19	820157.432	820642.788
W5-20	820332.642	820686.314
W5-21	820333.350	820684.738
W5-22	820326.723	820694.608

AECOM

PROJECT
NO.

**TUEN MUN -
CHEK LAP KOK LINK**

CONTRACT TITLE
**TUEN MUN - CHEK LAP KOK LINK
- SOUTHERN CONNECTION
VIADUCT SECTION**

CLIENT
NAME

 路政署
HIGHWAYS DEPARTMENT
港務局大橋管理處
Hong Kong - Zhuhai - Hainan Bridge
Hong Kong Project Management Office

CONSULTANT
NAME

AECOM Asia Company Ltd.
www.aecom.com

SUB-CONSULTANTS
NAME

ISSUE/REVISION
NO.

NO.	DATE	DESCRIPTION	CHK.
1	OCT. 12	TENDER DRAWING	CWN

STATUS
NO.

SCALE
1:1000

DIMENSION UNIT
METRES

KEY PLAN
NO.

Figure 1.2h

PROJECT NO.
NAME

60240249

CONTRACT NO.
NAME

HY/2012/07


SHEET TITLE
NAME

**WORKS AREA AND
HOARDING PLAN**

SHEET NUMBER
NAME

60240249/C1/1051

SHEET 1 OF 2

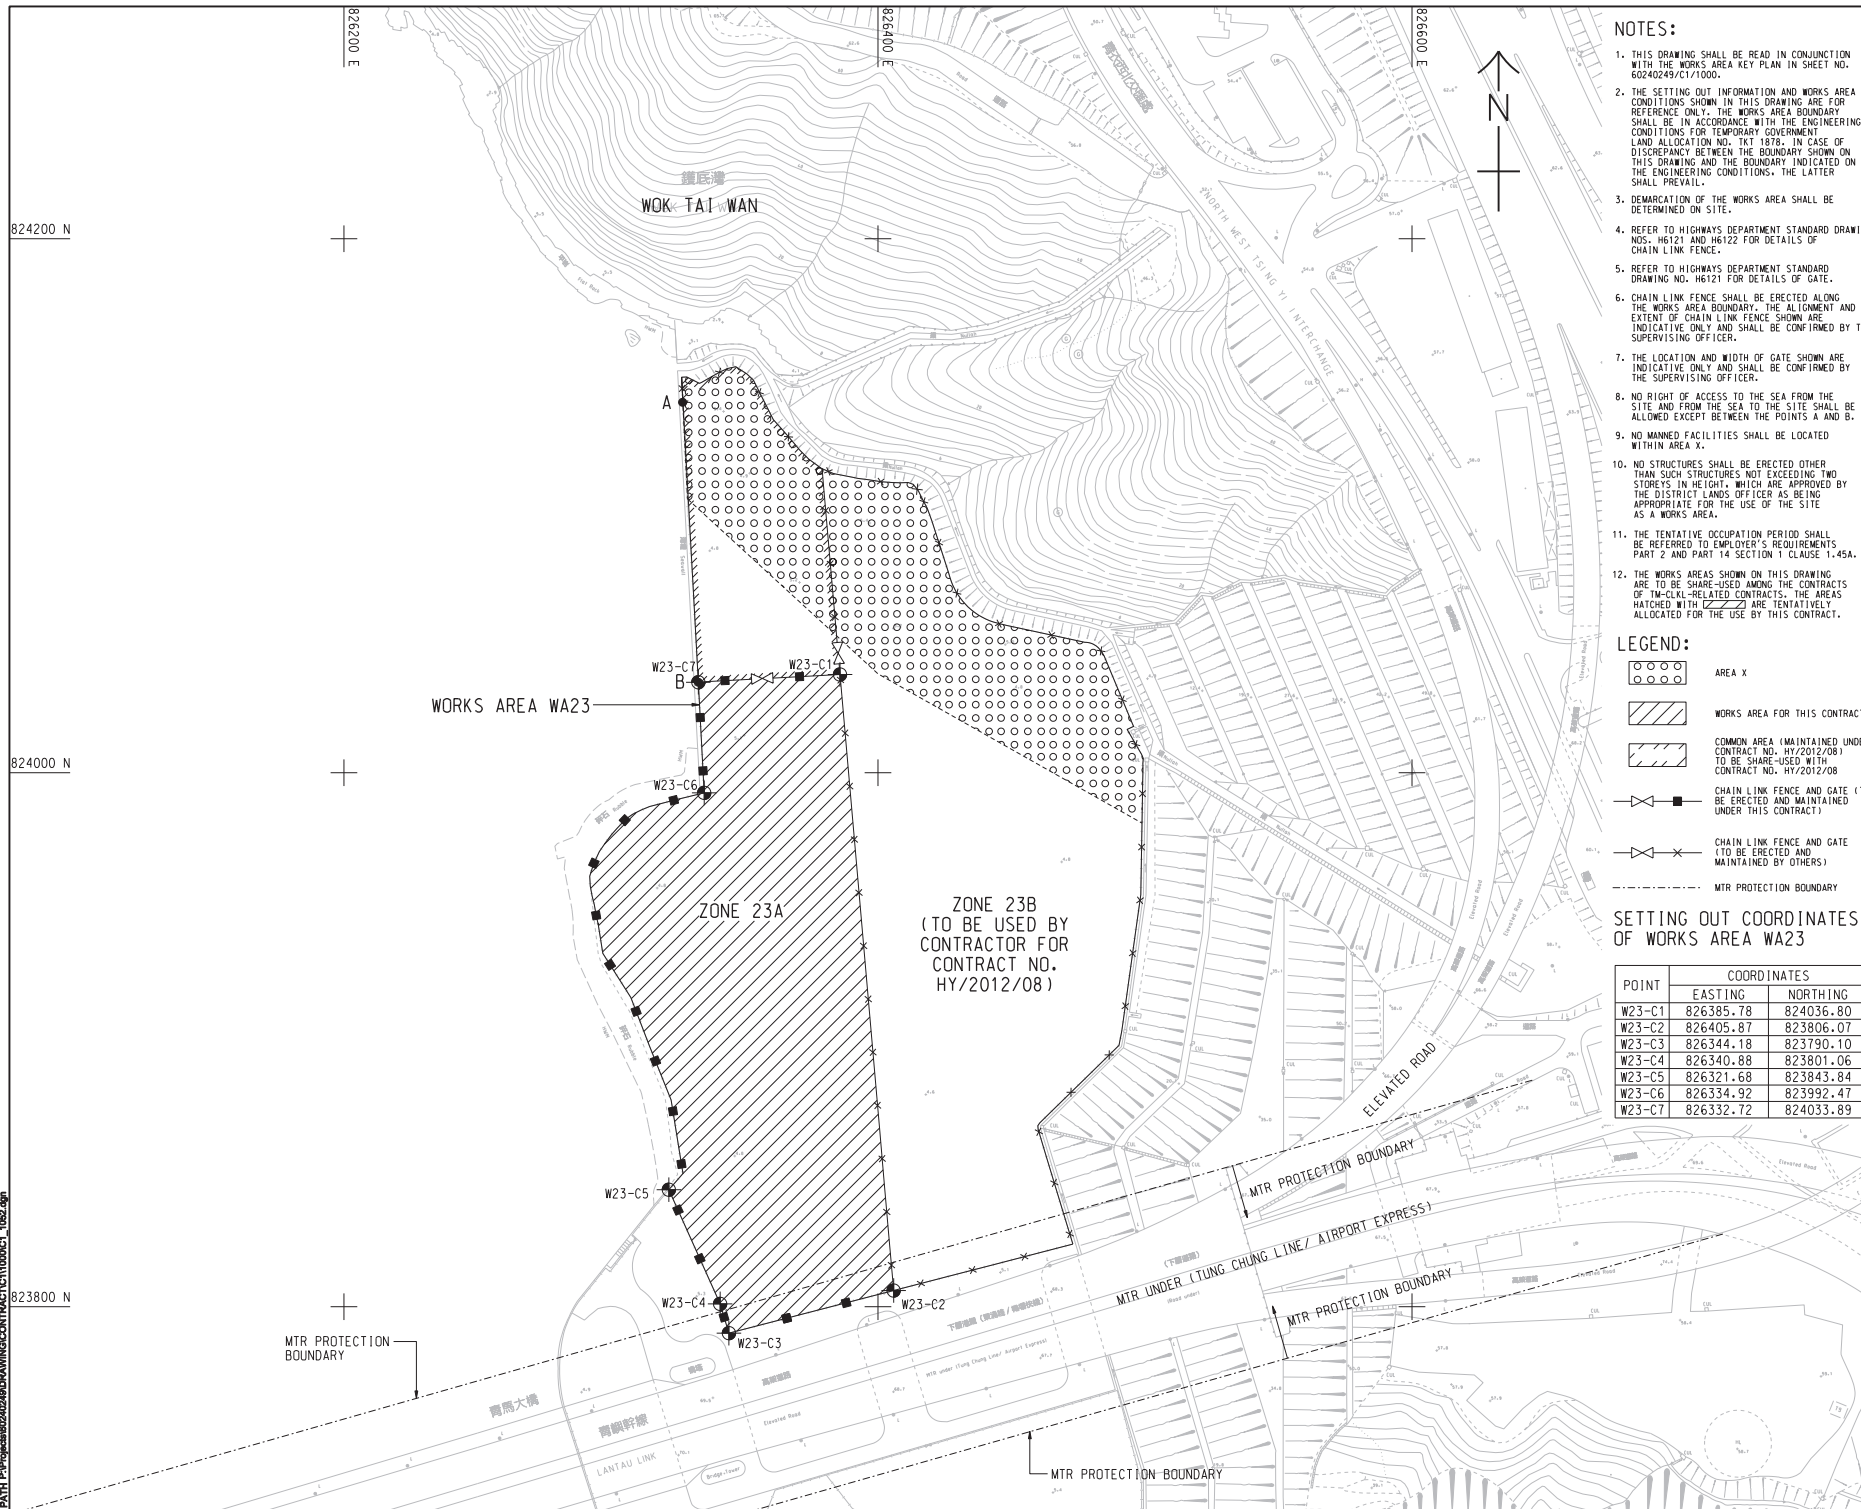

NOTES:

1. THIS DRAWING SHALL BE READ IN CONJUNCTION WITH THE WORKS AREA KEY PLAN IN SHEET NO. 602-0249/C-1/1000.
2. THE SETTING OUT INFORMATION AND WORKS AREA CONDITIONS SHOWN ON THIS DRAWING ARE FOR REFERENCE ONLY. THE WORKS AREA BOUNDARY SHOWN IS IN ACCORDANCE WITH THE ENGINEERING CONDITIONS FOR TEMPORARY GOVERNMENT LAND ALLOCATION NO. TKT 1878. IN CASE OF DISCREPANCY BETWEEN THE BOUNDARY SHOWN ON THIS DRAWING AND THE BOUNDARY INDICATED ON THE ENGINEERING CONDITIONS, THE LATTER SHALL PREVAIL.
3. DEMARCATION OF THE WORKS AREA SHALL BE DETERMINED ON SITE.
4. REFER TO HIGHWAYS DEPARTMENT STANDARD DRAWING NOS. H6121 AND H6122 FOR DETAILS OF CHAIN LINK FENCE.
5. REFER TO HIGHWAYS DEPARTMENT STANDARD DRAWING NO. H6121 FOR DETAILS OF GATE.
6. CHAIN LINK FENCE SHALL BE ERECTED ALONG THE WORKS AREA BOUNDARY. THE ALIGNMENT AND EXTENT OF CHAIN LINK FENCE SHOWN ARE INDICATIVE ONLY AND SHALL BE CONFIRMED BY THE SUPERVISING OFFICER.
7. THE LOCATION AND WIDTH OF GATE SHOWN ARE INDICATIVE ONLY AND SHALL BE CONFIRMED BY SUPERVISING OFFICER.
8. NO RIGHT OF ACCESS TO THE SEA FROM THE SITE AND FROM THE SEA TO THE SITE SHALL BE ALLOWED EXCEPT BETWEEN THE POINTS A AND B.
9. NO MANNED FACILITIES SHALL BE LOCATED WITHIN AREA X.
10. NO STRUCTURES SHALL BE ERECTED OTHER THAN SUCH STRUCTURES AS ARE ALLOWED BY TWO STOREYS IN HEIGHT, WHICH ARE APPROVED BY THE DISTRICT LANDS OFFICER AS BEING APPROPRIATE FOR THE USE OF THE SITE AS A WORKS AREA.
11. THE TENTATIVE OCCUPATION PERIOD SHALL BE REFERRED TO EMPLOYER'S REQUIREMENTS PART 10 AND PART 11 OF THE SPECIFICATION 1-A54.
12. THE WORKS AREAS SHOWN ON THIS DRAWING ARE TO BE SHARE-USED AMONG THE CONTRACTS OF TM-CM-REL-RELATED CONTRACTS. THE AREAS SHOWN WITH DOTTED BOUNDARY LINE ARE NOT ALLOCATED FOR THE USE BY THIS CONTRACT.

LEGEND:

-
-  AREA X
 WORKS AREA FOR THIS CONTRACT
 COMMON AREA (MAINTAINED UNDER CONTRACT NO. HY/2012/08)
 TO BE MAINTAINED WITH CONTRACT NO. HY/2012/08
 CHAIN LINK FENCE AND GATE (TO BE ERECTED AND MAINTAINED UNDER THIS CONTRACT)
 CHAIN LINK FENCE AND GATE (TO BE ERECTED AND MAINTAINED BY OTHERS)
 MTR PROTECTION BOUNDARY

SETTING OUT COORDINATES
OF WORKS AREA WA23

POINT	COORDINATES	
	EASTING	NORTHING
W23-C1	826385.78	824036.80
W23-C2	826405.87	823806.07
W23-C3	826344.18	823790.10
W23-C4	826340.88	823801.06
W23-C5	826321.68	823843.84
W23-C6	826334.92	823992.47
W23-C7	826332.72	824033.89



PROJECT 48

TUEN MUN -
CHEK LAP KOK LINK

CONTRACT TITLE
TUEN MUN - CHEK LAP KOK LINK
- SOUTHERN CONNECTION
VIADUCT SECTION

CLIENT
建造

 路政署
HIGHWAYS DEPARTMENT
港珠澳大橋香港工程管理局
Hong Kong - Zhuhai - Macao Bridge
Hong Kong Project Management Office

CONSULTANT
王國興公司

AECOM Asia Company Ltd.
www.aecom.com

SUB-CONSULTANTS
全圖工務局全圖

ISSUE/REVISION

-	OCT. 12	TENDER DRAWING		CN CW
IR 修訂	DATE 日期	DESCRIPTION 內容說明		CH 類別

STATUS
IPSCALE
時間

A1 1 : 1000

DIMENSION UNIT
E-F-E

METRES

KEY PLAN

Figure 1.2i

PROJECT NO. 77-100

60240249

CONTRACT NO.

HY/2012/07


SHEET TITLE

WORKS AREA AND HOARDING PLAN

SHEET NUMBER

60240249/C1/1052

SHEET 2 OF 2

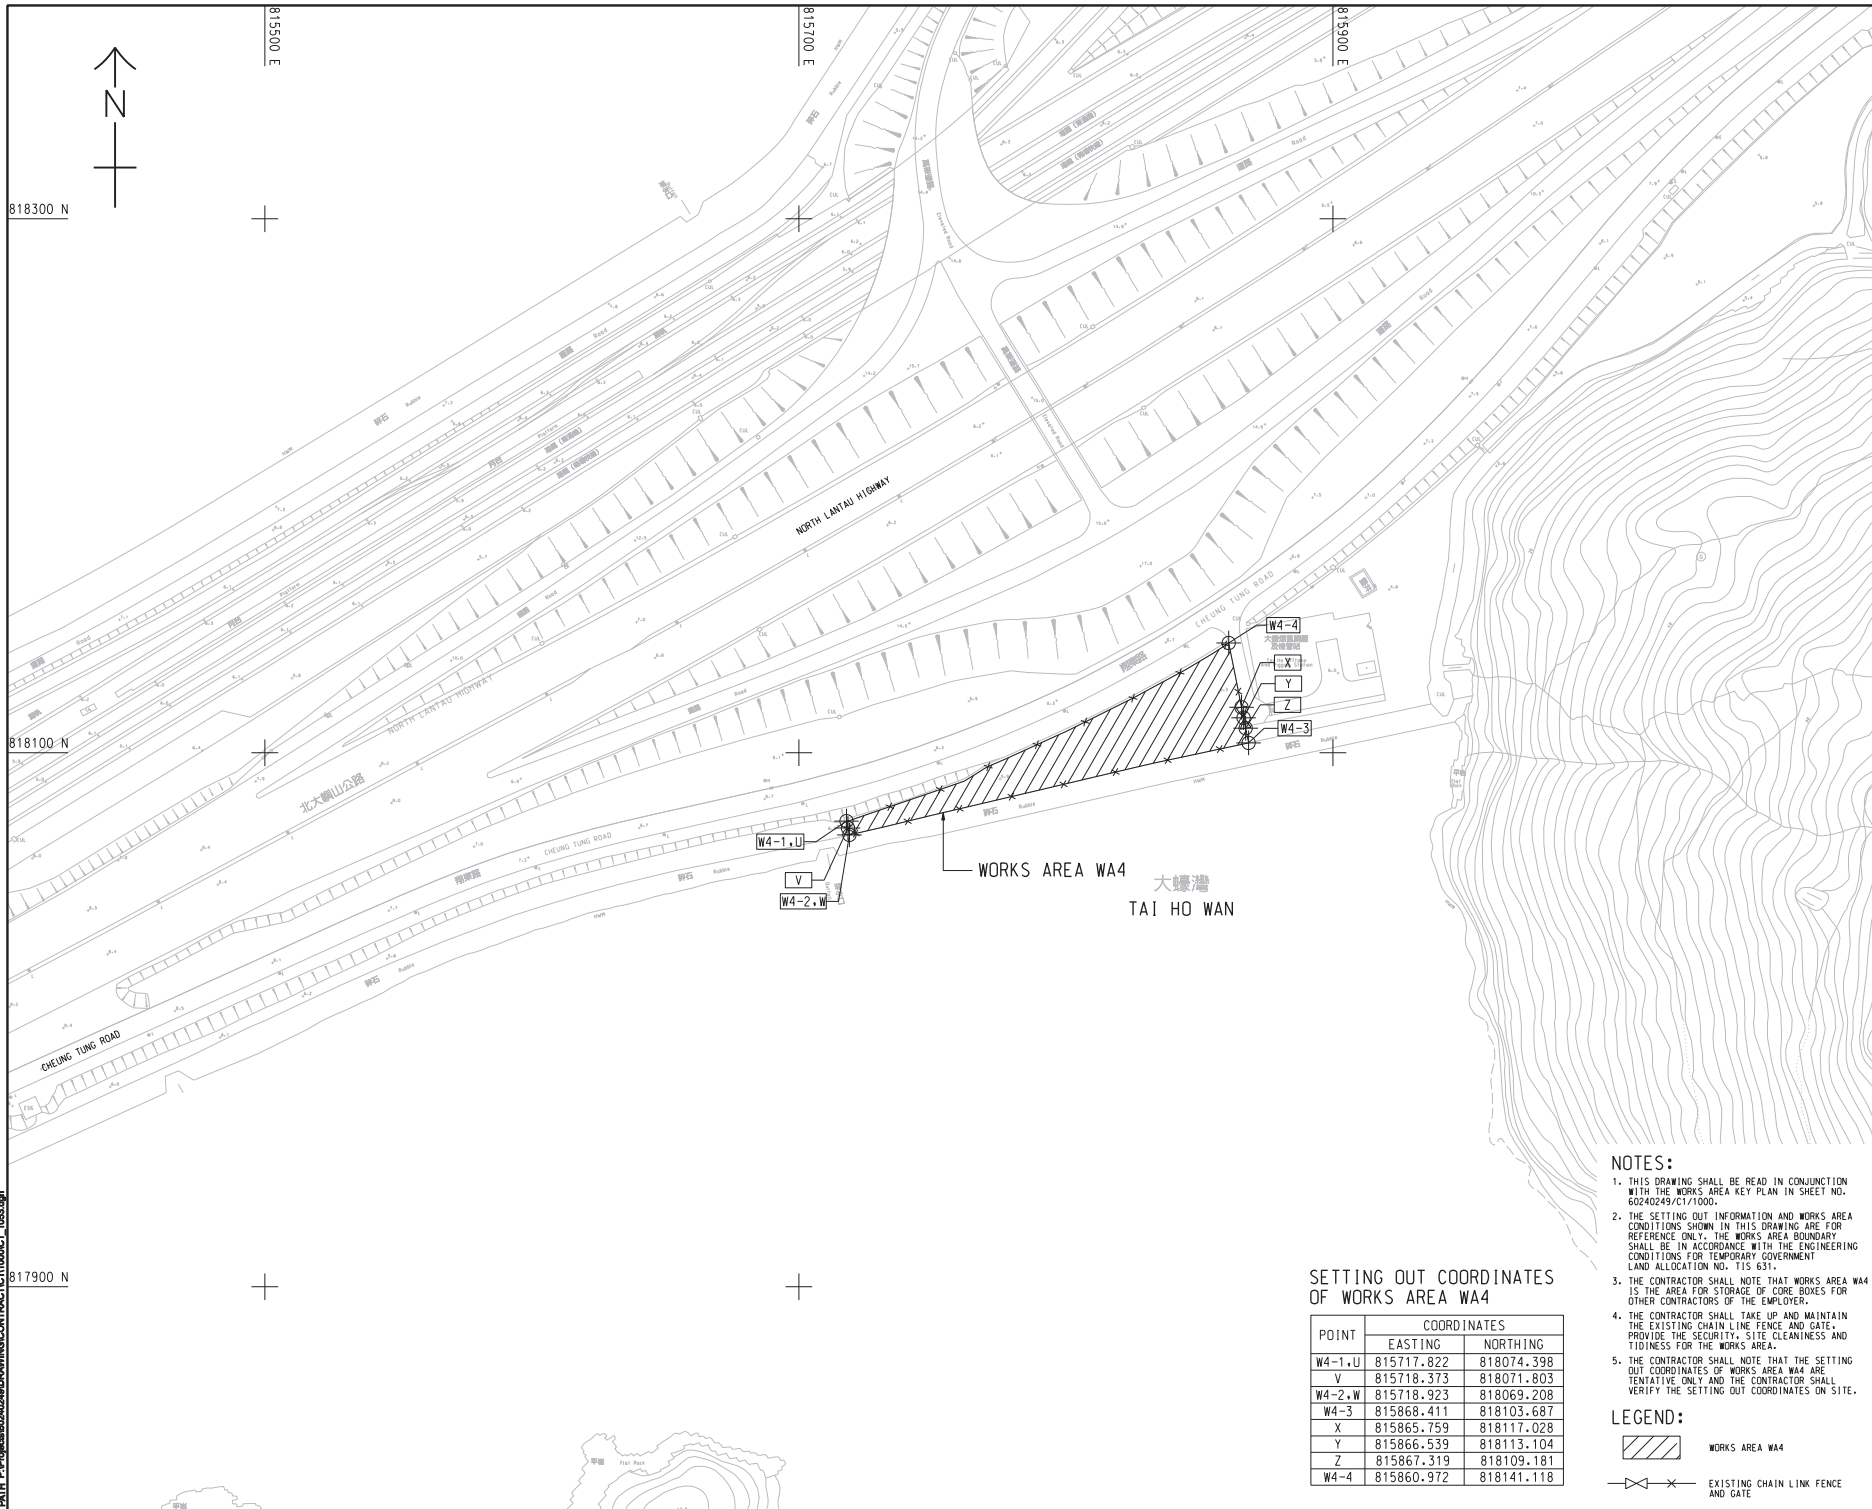

AECOM
PROJECT
TUEN MUN - CHEK LAP KOK LINK
CONTRACT TITLE
TUEN MUN - CHEK LAP KOK LINK
- SOUTHERN CONNECTION
VIADUCT SECTION
CLIENT
路政署
HIGHWAYS DEPARTMENT
港務局
HONG KONG PROJECT MANAGEMENT OFFICE
CONSULTANT
AECOM Asia Company Ltd.
www.aecom.com
SUB-CONSULTANTS
AECOM Asia Company Ltd.
www.aecom.com
Figure 1.2j
ISSUE/REVISION
NOV. 12
TENDER ADDENDUM NO. 1
SCALE
A1 1: 1000
DIMENSION UNIT
METRES
KEY PLAN
PROJECT NO.
60240249
CONTRACT NO.
HY/2012/07
SHEET TITLE
WORKS AREA WA4
SHEET NUMBER
60240249/C/1/1053



- NOTES:
- THIS DRAWING SHALL BE READ IN CONJUNCTION WITH THE WORKS AREA KEY PLAN IN SHEET NO. 60240249/C/1/1000.
 - THE SETTING OUT INFORMATION AND WORKS AREA CONDITIONS SHOWN IN THIS DRAWING ARE FOR REFERENCE ONLY. THE WORKS AREA BOUNDARY SHALL BE IN ACCORDANCE WITH THE ENGINEERING CONDITIONS FOR TEMPORARY GOVERNMENT LAND ALLOCATION NO. T15 631.
 - THE CONTRACTOR SHALL NOTE THAT WORKS AREA WA4 IS THE AREA FOR STORAGE OF CORE BOXES FOR OTHER CONTRACTORS OF THE EMPLOYER.
 - THE CONTRACTOR SHALL TAKE UP AND MAINTAIN THE EXISTING CHAIN LINK FENCE AND GATE, PROVIDE THE SECURITY, SITE CLEANLINESS AND TIDINESS FOR THE WORKS AREA.
 - THE CONTRACTOR SHALL NOTE THAT THE SETTING OUT COORDINATES OF WORKS AREA WA4 ARE TENTATIVE ONLY AND THE CONTRACTOR SHALL VERIFY THE SETTING OUT COORDINATES ON SITE.

LEGEND:

WORKS AREA WA4


EXISTING CHAIN LINK FENCE AND GATE


DO NOT SCALE DRAWING. CHECK ALL DIMENSIONS ON SITE.

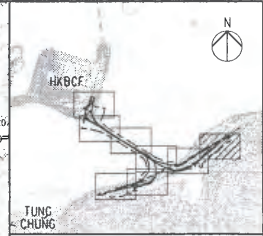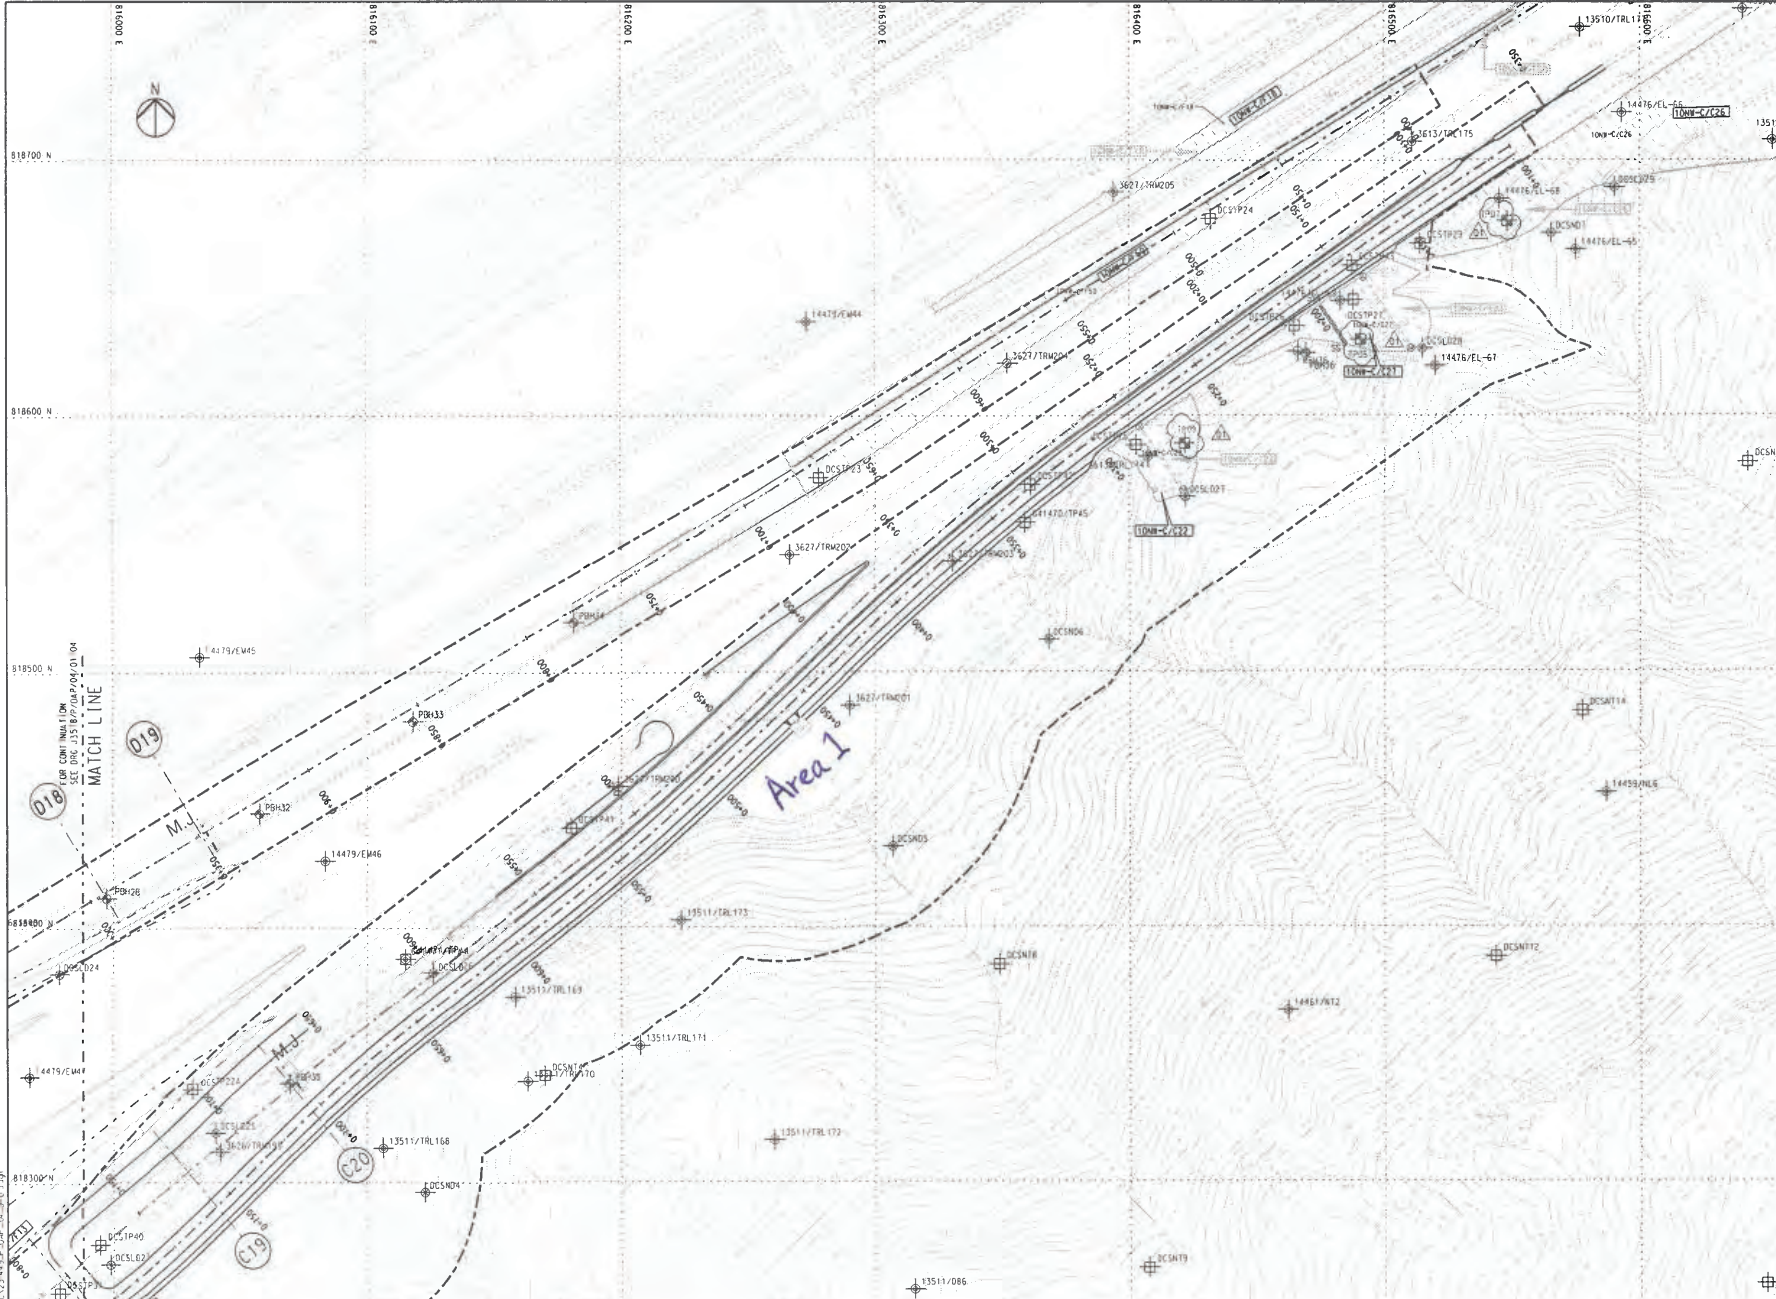


NOTES
 THIS DRAWING SHALL BE READ IN CONJUNCTION WITH DRAWING NO. J3518/P/OAP/04/1000 AND OTHER RELEVANT DRAWINGS.

- LEGEND**
- SITE BOUNDARY
 - GF1 FAULT
- EXISTING G.I. STATIONS :**
- Borehole by G.I. DATA EXCLUDING VC
 - Borehole by GCL CONTRACT HY/2012/04
 - Borehole by GCL CONTRACT NLB/97
 - Borehole by GCL CONTRACT HY/2009/23
 - TRIAL PIT BY GCL CONTRACT HY/2012/04
 - SLOPE STRIPPING BY GCL CONTRACT HY/2012/04
- PROPOSED G.I. STATIONS :**
- PROPOSED BOREHOLE
 - PROPOSED TRIAL PIT
 - PROPOSED COREHOLE
 - PROPOSED SLOPE STRIPPING

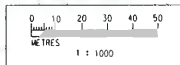

 Description				By	Date	Rev	Description				By	Date	Drawn	Date	Client	Project Title		Drawing title		
A	COMPLETION	RL	31/7/13									Drawn	Date	Client	Project Title		Drawing title			
B	COMPLETION	RL	27/7/13									RL	07/13		Contract No. HY/2012/07 Tuen Mun - Chek Lap Kok Link Southern Connection Viaduct Section		Figure 1.2k			
C	COMPLETION	RL	26/7/13									Checked	Approved		Supervising Officer		Contractor	Originator		
REV	PCA INTERNAL REVIEW	RL	11/7/13									DS	DOP							
												Scale	1:1000 @ A1 / 1:2000 @ A3							
																		Drawing no. J3518/P/OAP/04/01105		Rev. D1

DO NOT SCALE DRAWING. CHECK ALL DIMENSIONS ON SITE.

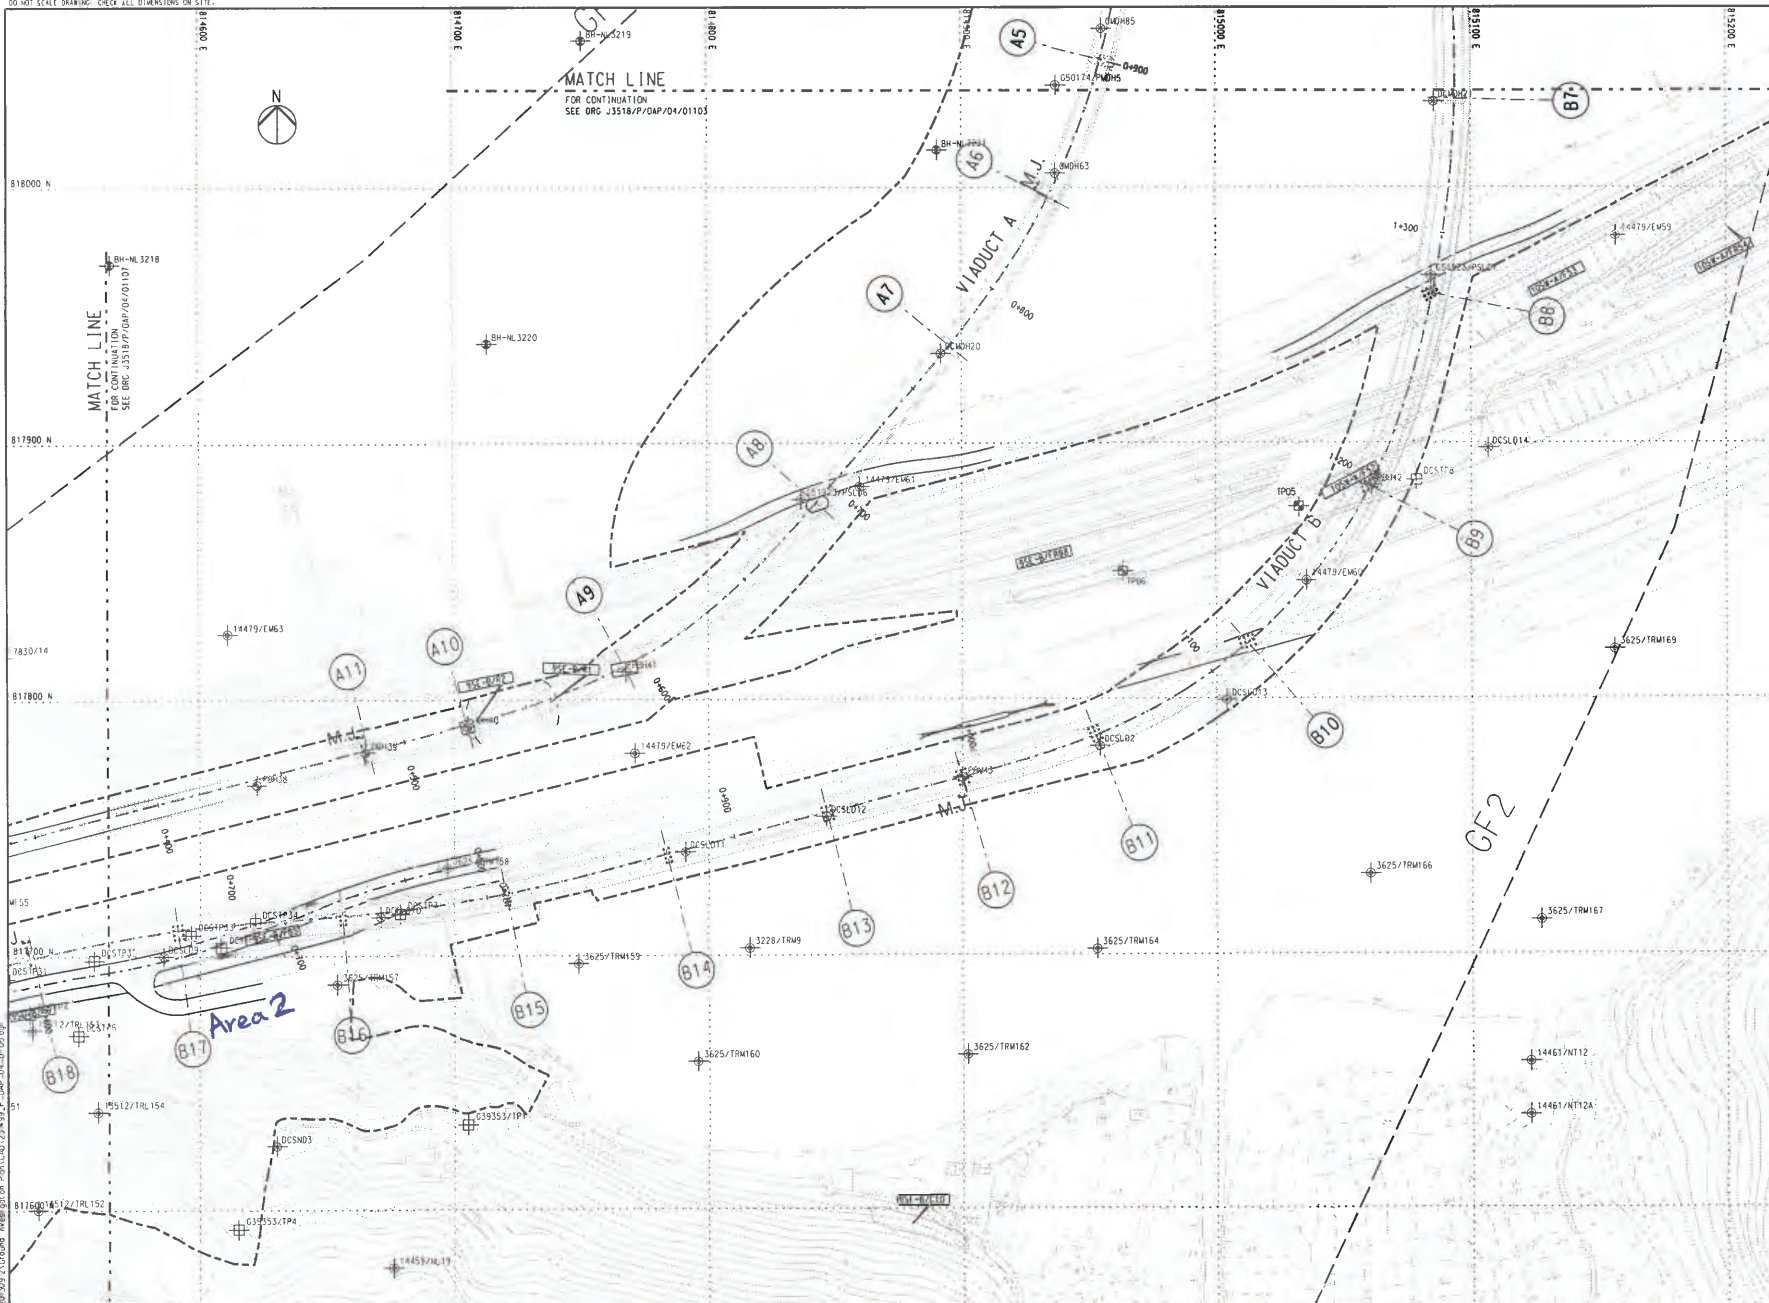

TUNG CHUNG

KEY PLAN

NOTES

1. THIS DRAWING SHALL BE READ IN CONJUNCTION WITH DRAWING NO. J3518/P/OAP/04/1000 AND OTHER RELEVANT DRAWINGS.

LEGEND

— SITE BOUNDARY

— GF1 FAULT

EXISTING G.I. STATIONS:

- BOREHOLE BY G.I.D DATA EXCLUDING VC
- BOREHOLE BY GCL CONTRACT HY/2012/04
- BOREHOLE BY GCL CONTRACT NLB/97
- BOREHOLE BY GCL CONTRACT HY/2009/23
- TRIAL PIT BY GCL CONTRACT HY/2012/04
- SLOPE STRIPPING BY GCL CONTRACT HY/2012/04

PROPOSED G.I. STATIONS:

- PROPOSED BOREHOLE
- PROPOSED TRIAL PIT
- PROPOSED COREHOLE
- PROPOSED SLOPE STRIPPING

Rev				Description		By	Date	Rev	Description		By	Date	Drawn	Date	Client	Project Title		Drawing Title				
A	RE	07/13											RL	07/13	 路政署 HIGHWAYS DEPARTMENT 連環澳水橋香港口岸管理處 Hong Kong - Zhuhai - Macao Bridge Hong Kong Project Management Office	Contract No. HY/2012/07 Tuen Mun - Chek Lap Kok Link Southern Connection Viaduct Section		Figure 1.2I				
B	SUBMITTAL	07/13										Checked	Approved									
C	SUBMITTAL	07/13										DS	DOP									
												Scale	1:1000 @ A1 / 1:2000 @ A3									
														Supervising Officer		Contractor		Originator		Drawing no. J3518/P/OAP/04/01106		Rev C
														 AMCOM		 Gammon		 ARUP				