


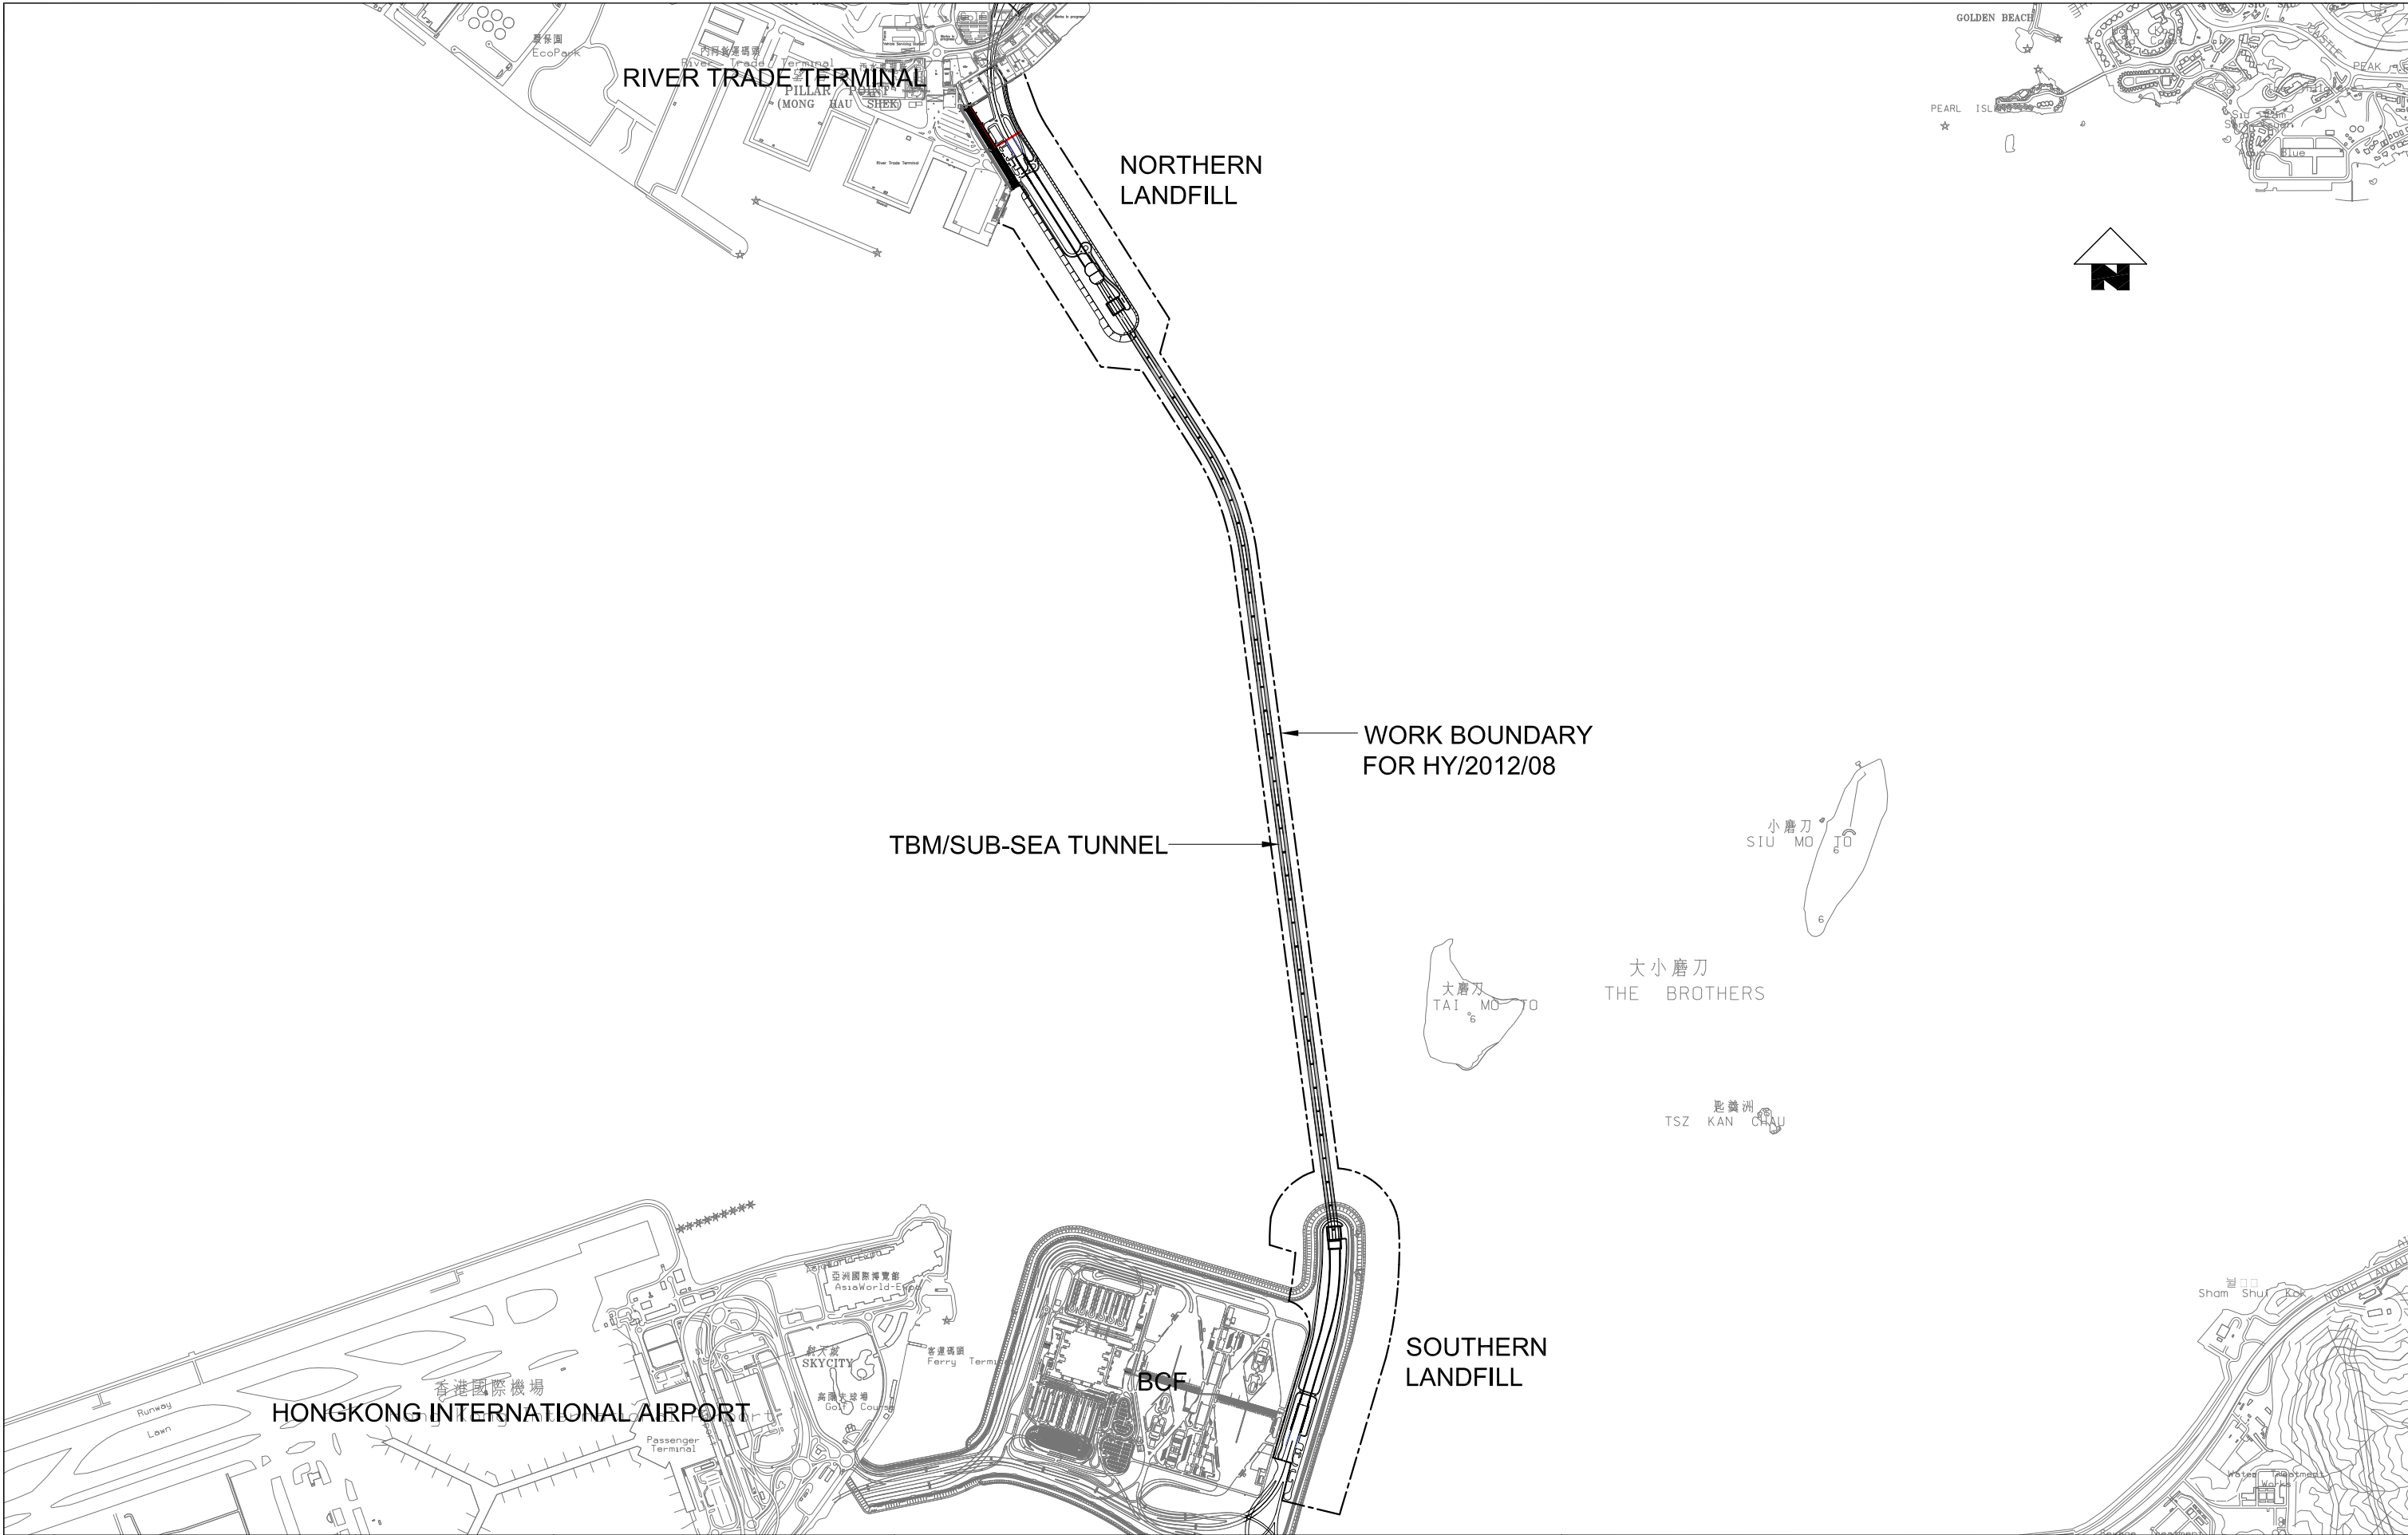

				Designed By PKV	 香港實業 Dragages HongKong  BOUYGUES TRAVAUX PUBLICS A member of the Bouygues Construction group Dragages - Bouygues Joint Venture 實業 - 布依格聯營	 路政署 HIGHWAYS DEPARTMENT	 Ove Arup & Partners Hong Kong Limited	Contract No. HY/2012/08 Tuen Mun - Chek Lap Kok Link - Northern Connection Sub-Sea Tunnel Section	Drawing no. TMCLKL8-DBJ-GEN-DWG-00174	
		Drawn By DAI	Scale 1:25000 @ A3							
		Approved By SPo	CADD Ref. TMCLKL8-DBJ-GEN-DWG-00174-DFT-A							
		Date 11SEP2013	Issue Status DFT (DRAFT)	Revision A						
A	FIRST ISSUE	11SEP13	PKV							
Rev.	Description	Date	Checked							