


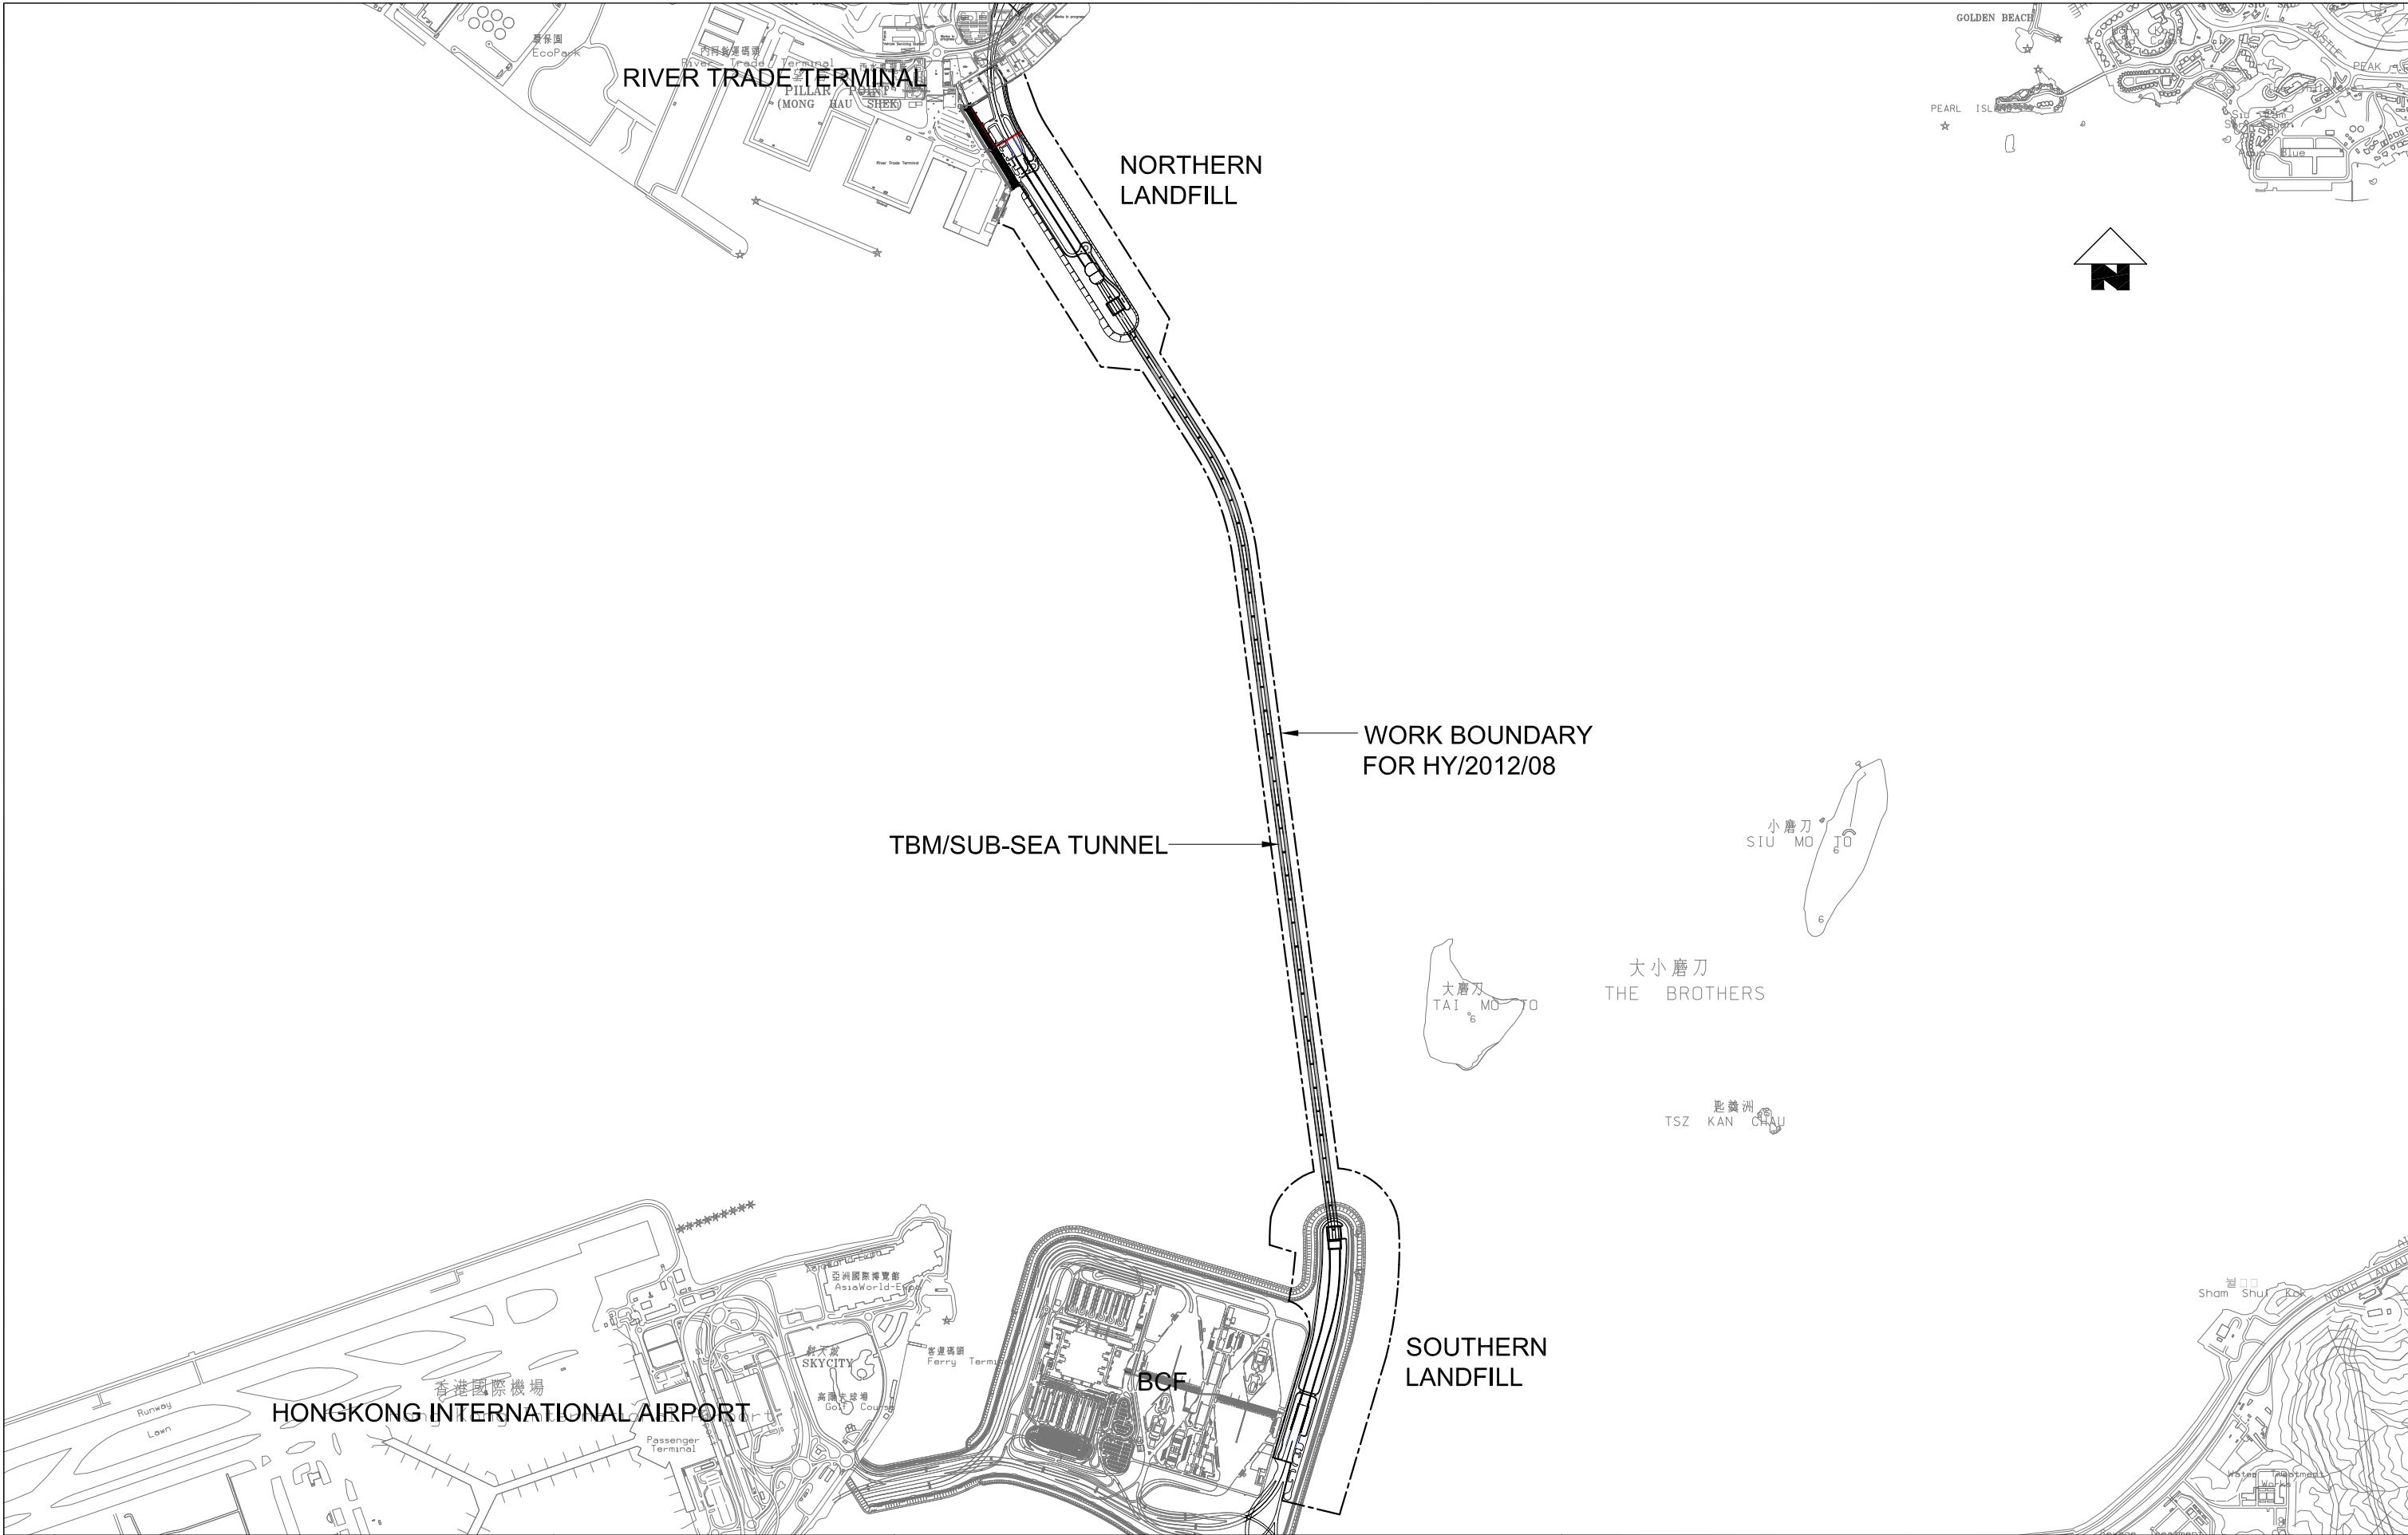

				Designed By PKV	 A member of the Bouygues Construction group  Dragages - Bouygues Joint Venture 實業 - 布依格聯營	Client  路政署 HIGHWAYS DEPARTMENT	Contractor's Designer  Ove Arup & Partners Hong Kong Limited	Project Contract No. HY/2012/08 Tuen Mun - Chek Lap Kok Link - Northern Connection Sub-Sea Tunnel Section	Drawing no. TMCLKL8-DBJ-GEN-DWG-00174	
				Drawn By DAI		Scale 1:25000 @ A3				
				Approved By SPo					CADD Ref. TMCLKL8-DBJ-GEN-DWG-00174-DFT-A	
				Date 11SEP2013					Issue Status DFT (DRAFT)	Revision A
A	FIRST ISSUE	11SEP13	PKV							
Rev.	Description	Date	Checked							