


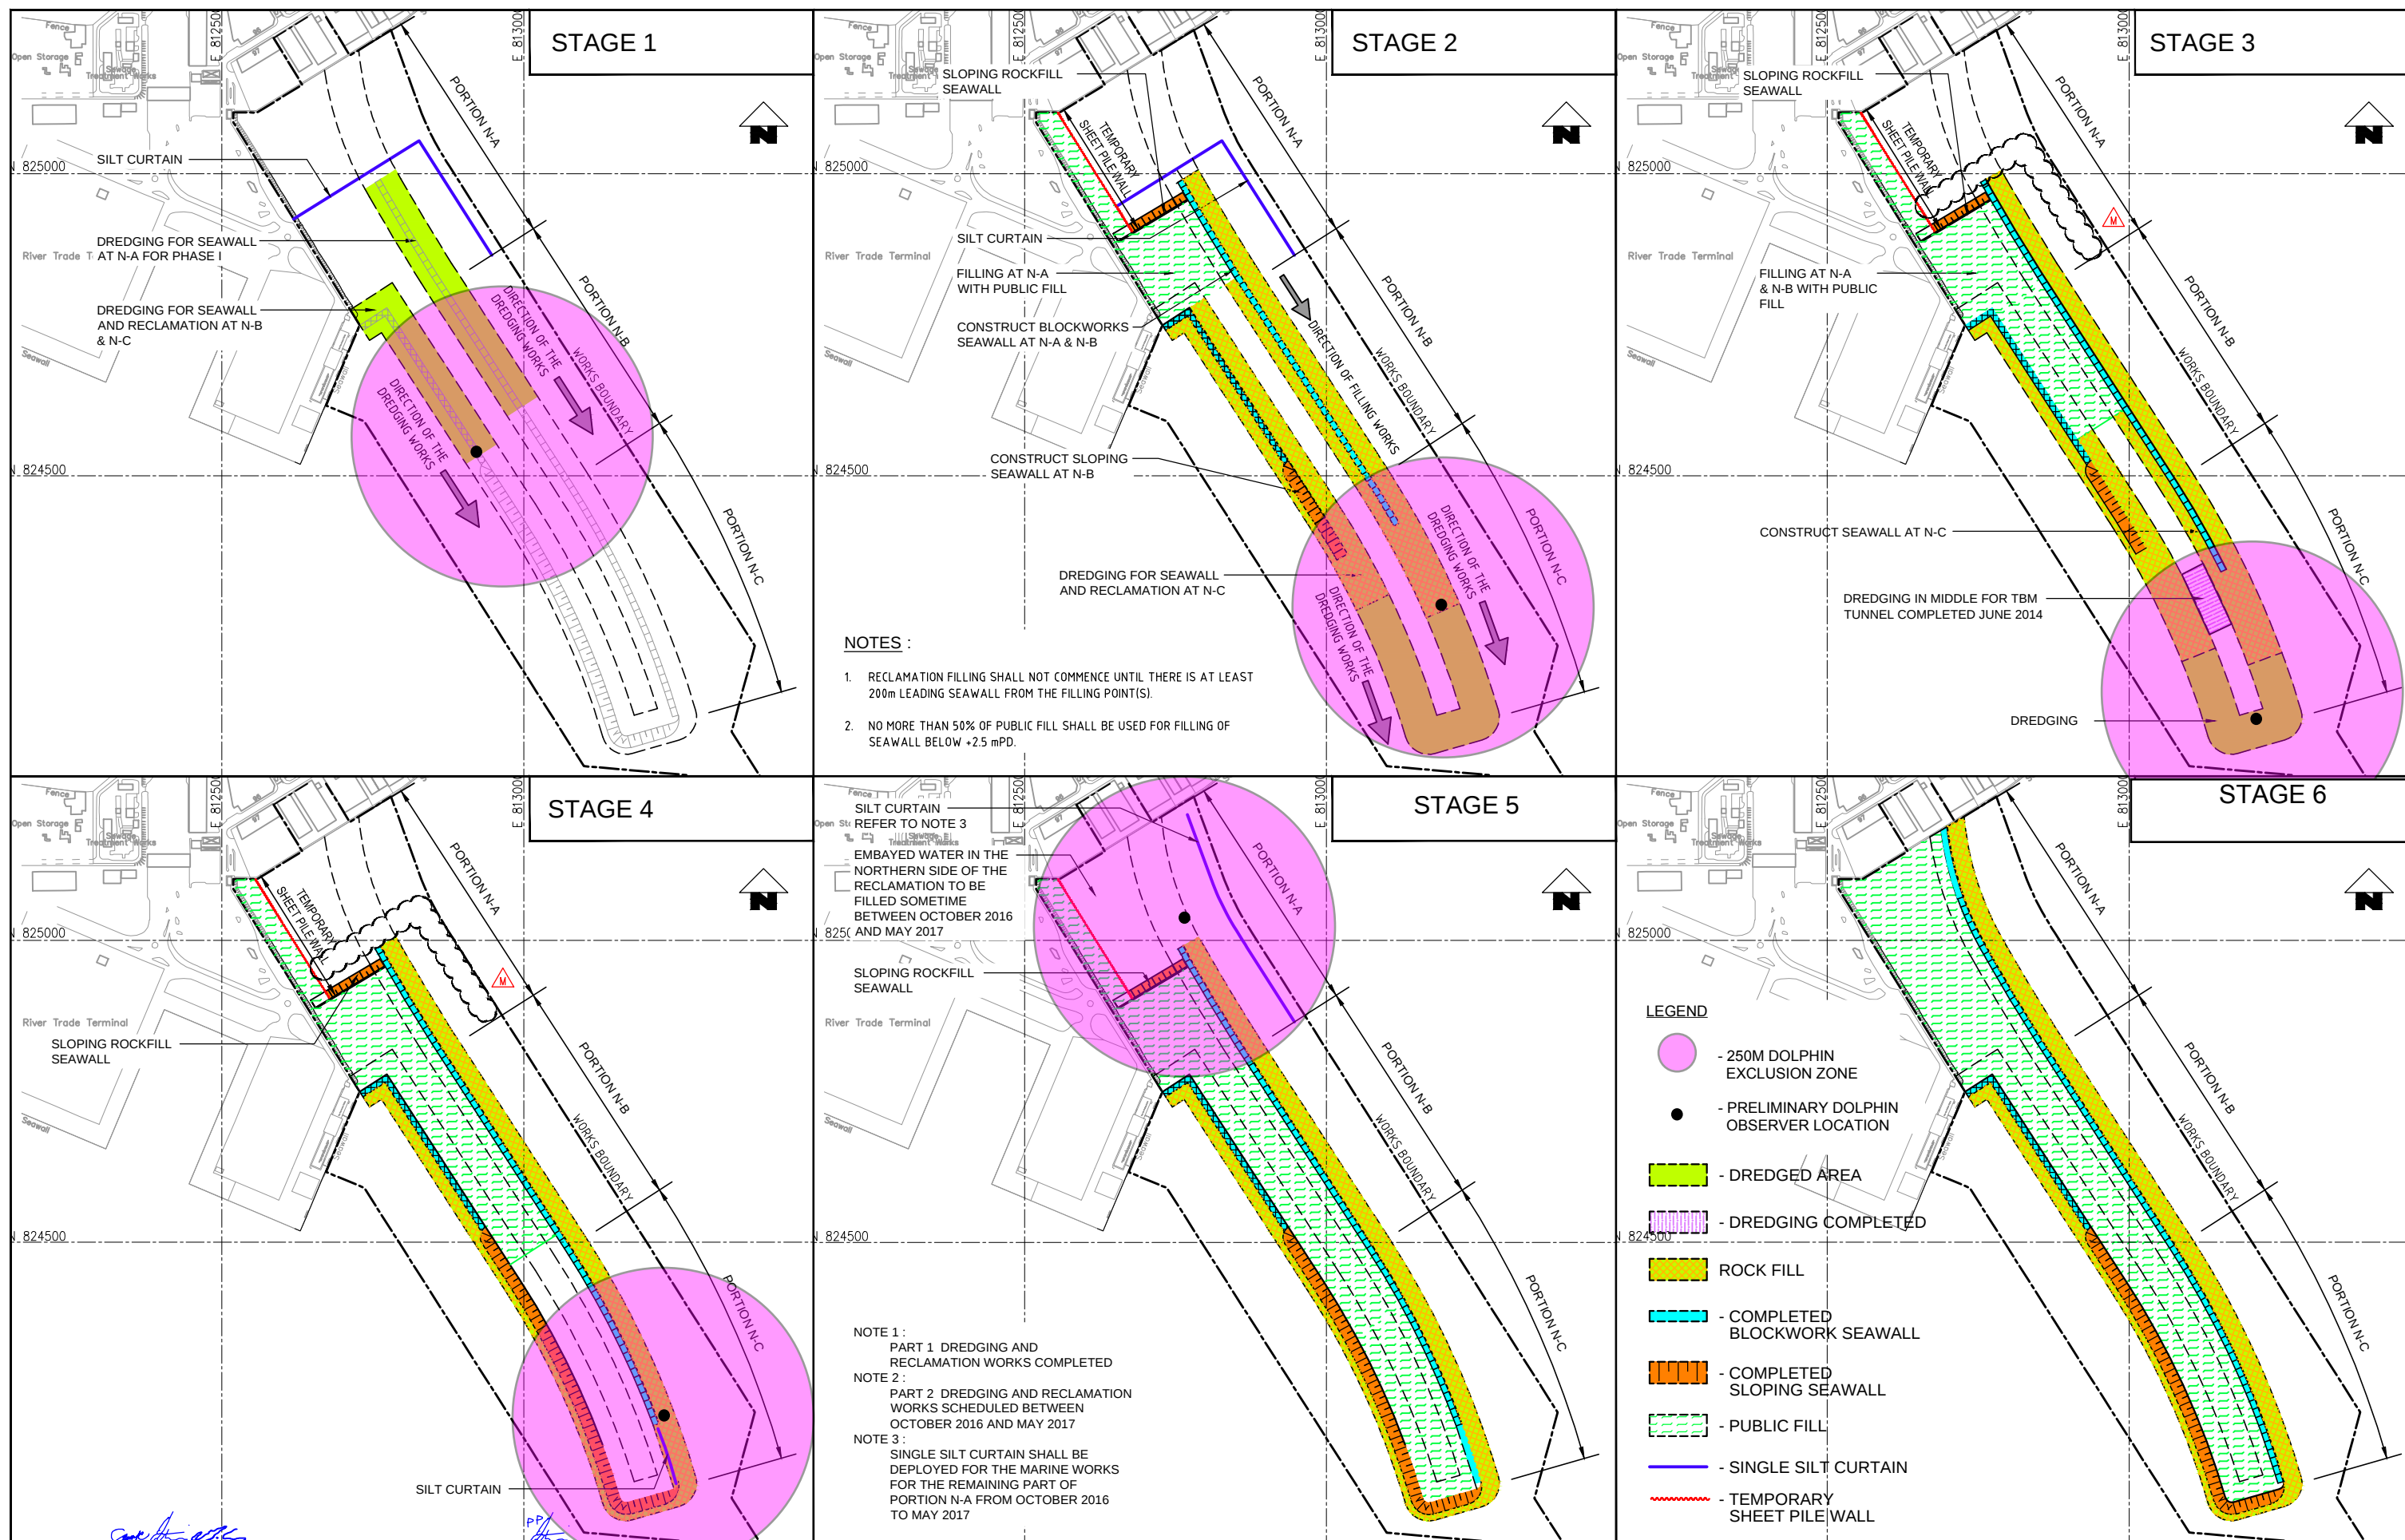

M	02SEP14	JBu	pkv	CFK	SILT CURTAIN REMOVED AT STAGES 3 & 4	SPo
L	09JUL14	JBu	pkv	CFK	UPDATED PROGRESS FOR DREDGING IN MIDDLE	SPo
K	26JUNE14	JBu	pkv	CFK	MIDDLE SILT CURTAIN ON STAGE 3 REMOVED	SPo
J	23JUNE14	JBu	pkv	CFK	MIDDLE SILT CURTAIN ON STAGE 4 REMOVED	SPo
I	19JUNE14	JBu	pkv	CFK	PROGRESS UPDATED & SILT CURTAIN ADDED FOR PILOT TEST	SPo
H	10JUNE14	pkv/JBu	pkv	CFK	SEQUENCE AND PROGRESS UPDATED	SPo
Rev.	Date	Drawn	Designed	Verified	Description	Approved



Contract No. HY/2012/08
Tuen Mun - Chek Lap Kok Link -
Northern Connection Sub-Sea Tunnel Section

Figure 2.1

Drawing no.	TMCLKL8-DBJ-NAA-MRW-00132
Scale	1:10000 @ A3
CADD Ref.	NAA-MRW-00132-M-DFT
Issue Status	DFT (DRAFT)
Revision	M