


TYPICAL FRAMING PLAN

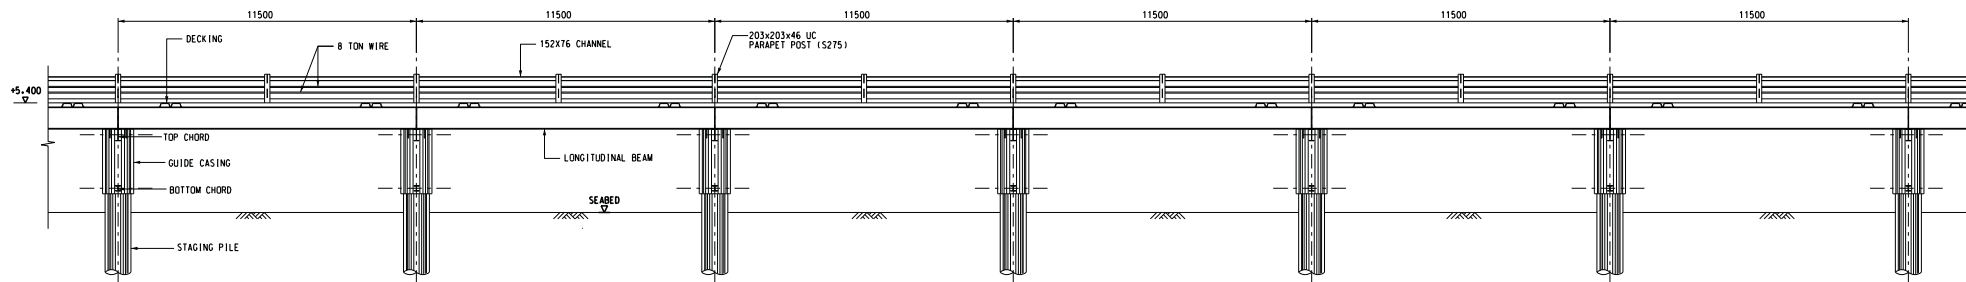

SECTION A

Figure 2.3A

Typical Pile Configuration of the TAB