



|      |             |         |         |                    |
|------|-------------|---------|---------|--------------------|
|      |             |         |         | Designed By<br>PKV |
|      |             |         |         | Drawn By<br>DAI    |
|      |             |         |         | Approved By<br>SPo |
|      |             |         |         | Date<br>10SEP2013  |
| A    | FIRST ISSUE | 10SEP13 | PKV     |                    |
| Rev. | Description | Date    | Checked |                    |

Main Contractor

Dragages - Bouygues Joint Venture 寶嘉 - 布依格聯營

Client

HIGHWAYS DEPARTMENT

Contractor's Designer

ARUP Ove Arup & Partners  
Hong Kong Limited


Project

Contract No. HY/2012/08  
Tuen Mun - Chek Lap Kok Link -  
Northern Connection Sub-Sea Tunnel Section

Drawing Title

Figure 2.3a

|              |                                 |
|--------------|---------------------------------|
| Drawing no.  | TMCLKL8-DBJ-NTH-DWG-00138       |
| Scale        | 1:5000 @ A3                     |
| CADD Ref.    | TMCLKL8-DBJ-NTH-DWG-00138-DFT-A |
| Issue Status | DFT (DRAFT)                     |
| Revision     | A                               |

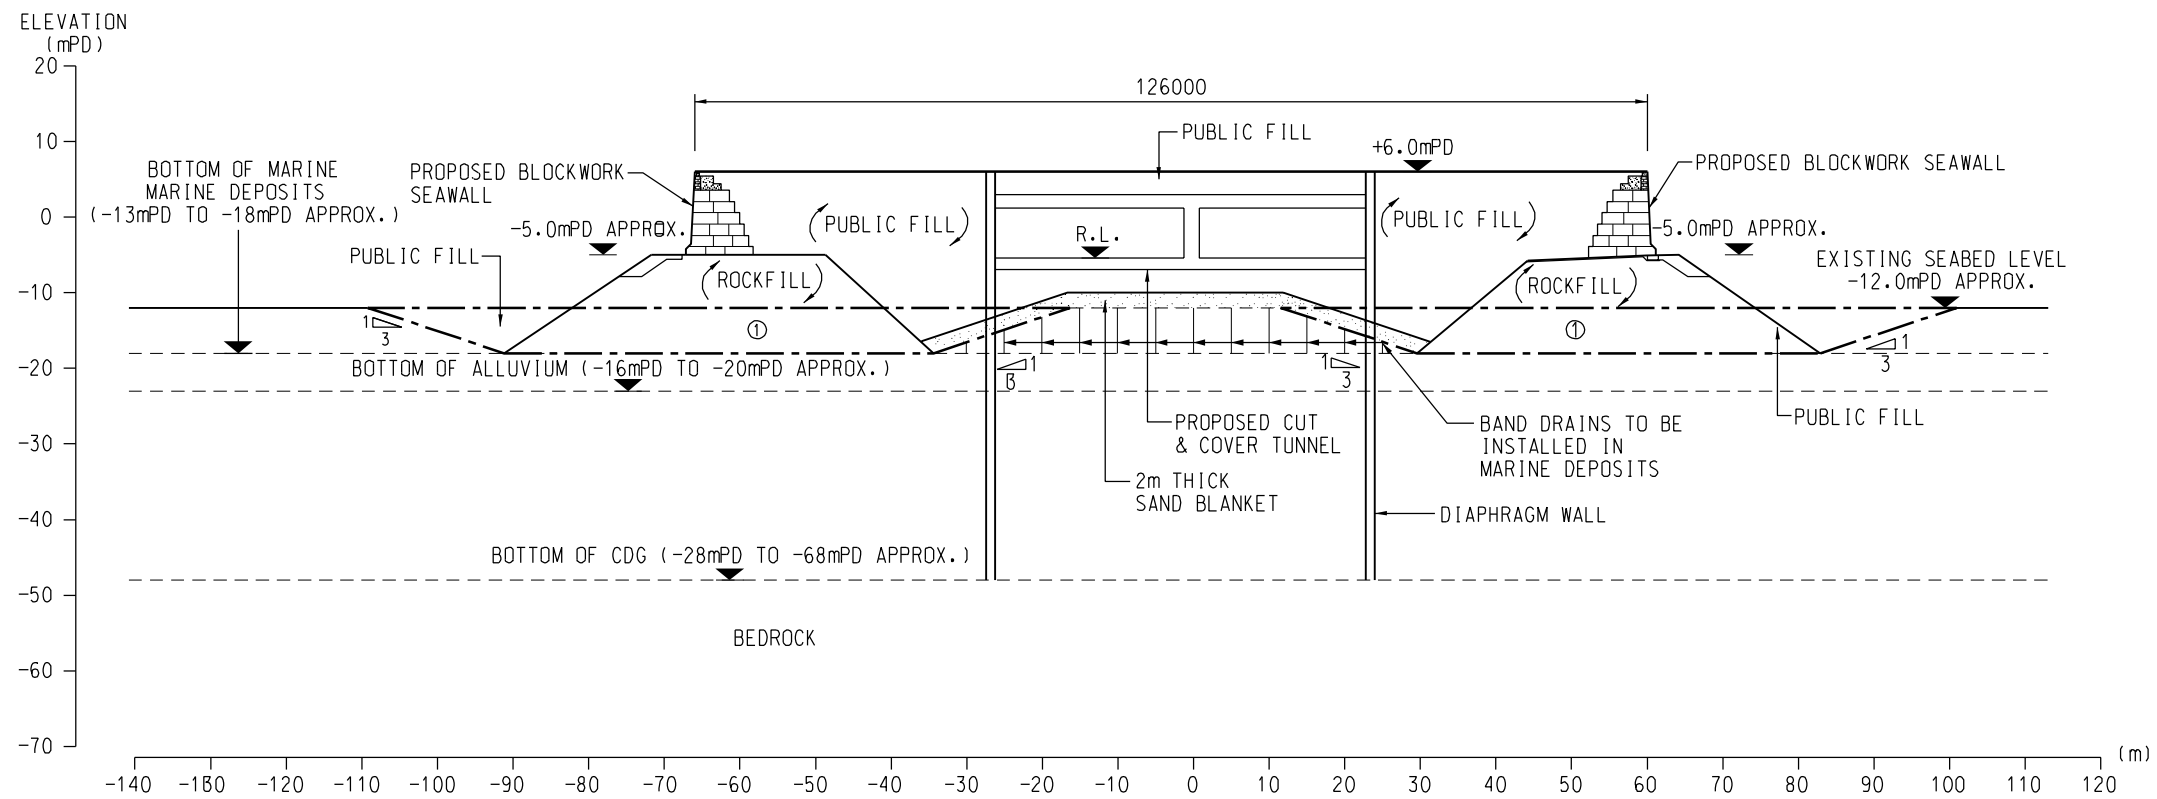


|                |   |  |  |
|----------------|---|--|--|
| <b>LEGEND:</b> |   |  |  |
|                | EXTENT OF MARINE DEPOSITS TO BE DREDGED |  |  |
| ①              | DREDGING DURING CONSTRUCTION OF SEAWALL |  |  |

**AECOM**

AGREEMENT NO. CE 52/2007(HY)  
 TUEN MUN - CHEK LAP KOK LINK - INVESTIGATION  
 NORTHERN LANDFALL - SECTION B - B

|         |           |             |                 |
|---------|-----------|-------------|-----------------|
| SCALE   | A3 1:1000 | DATE        | JUN. 2009       |
| CHECK   | --        | DRAWN       | LCG             |
| JOB No. | 60044963  | DRAWING No. | <b>Fig 2.3b</b> |
|         |           | REV         | --              |

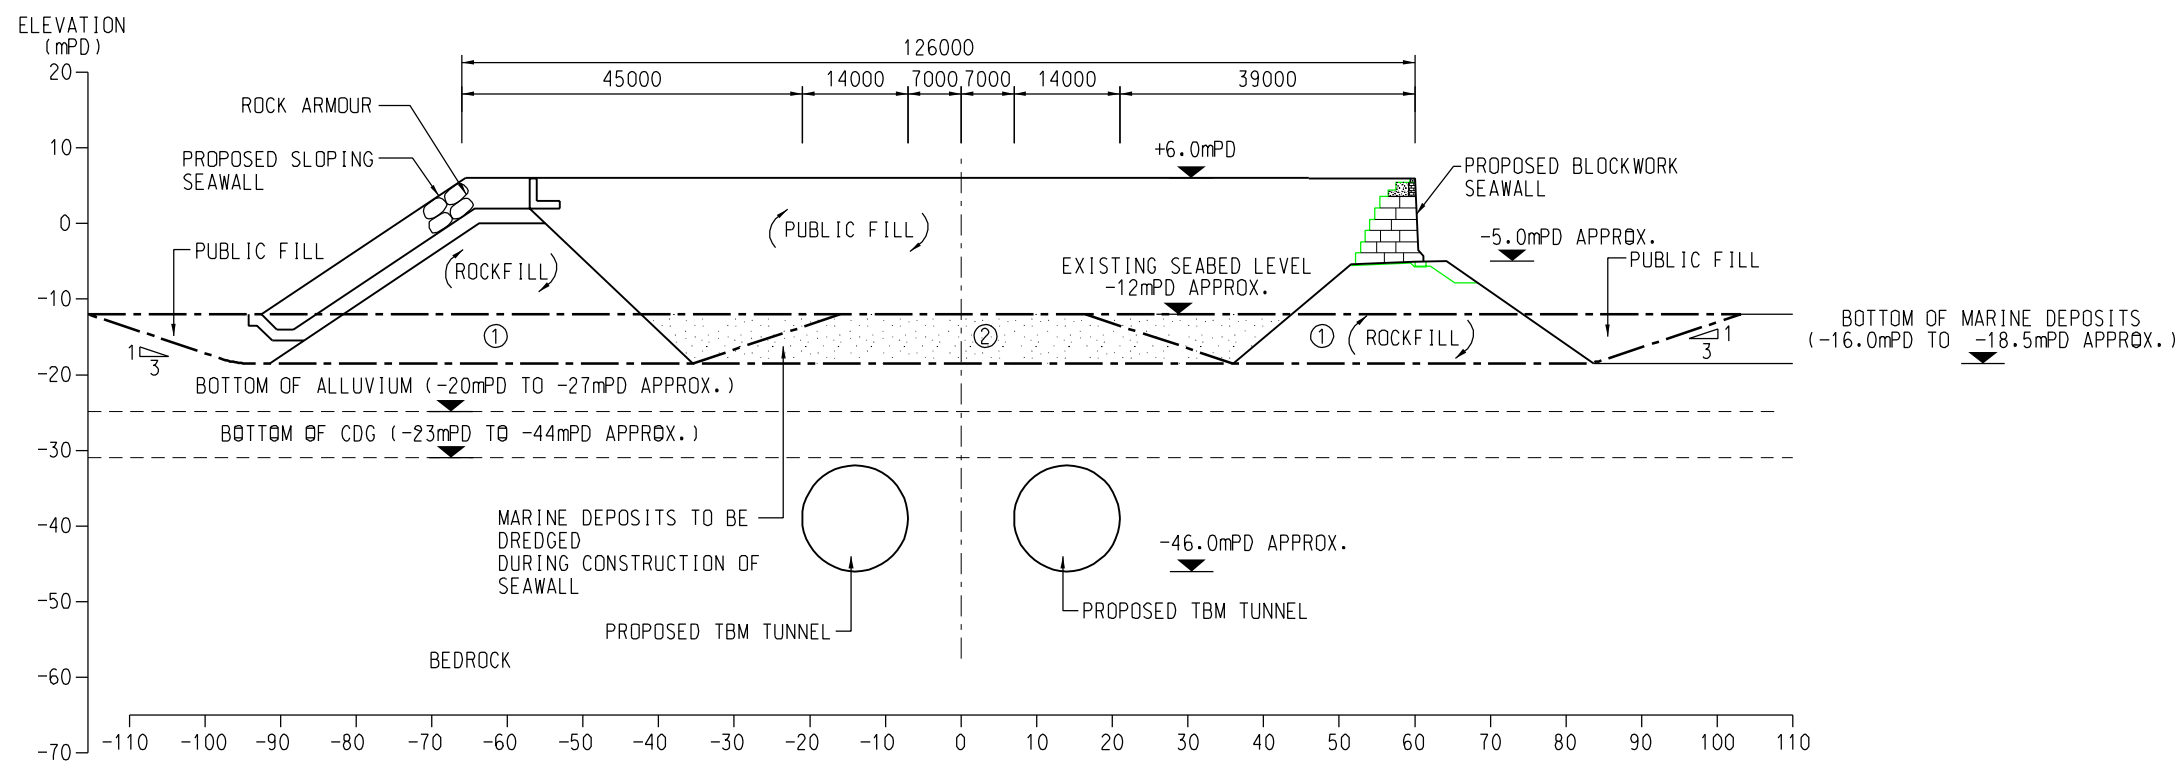

| LEGEND: |   |  |  |
|---------|---|--|--|
|         | EXTENT OF MARINE DEPOSITS TO BE DREDGED                           |  |  |
| ①       | DREDGING DURING CONSTRUCTION OF SEAWALL AT RECLAMATION SIDE EDGES |  |  |
| ②       | DREDGING DURING CONSTRUCTION OF SEAWALL AT RECLAMATION FRONT EDGE |  |  |
|         | SAND FILL   |  |  |

Printing By: 2009-4-10  
 PLOT SCALE: 1:1

**AECOM**

AGREEMENT NO. CE 52/2007(HY)  
 TUEN MUN - CHEK LAP KOK LINK - INVESTIGATION  
**NORTHERN LANDFALL - SECTION D - D**

|         |           |             |                 |
|---------|-----------|-------------|-----------------|
| SCALE   | A3 1:1000 | DATE        | JUN 2009        |
| CHECK   | --        | DRAWN       | MZG             |
| JOB No. | 60044963  | DRAWING No. | <b>Fig 2.3c</b> |
|         |           | REV         | --              |