
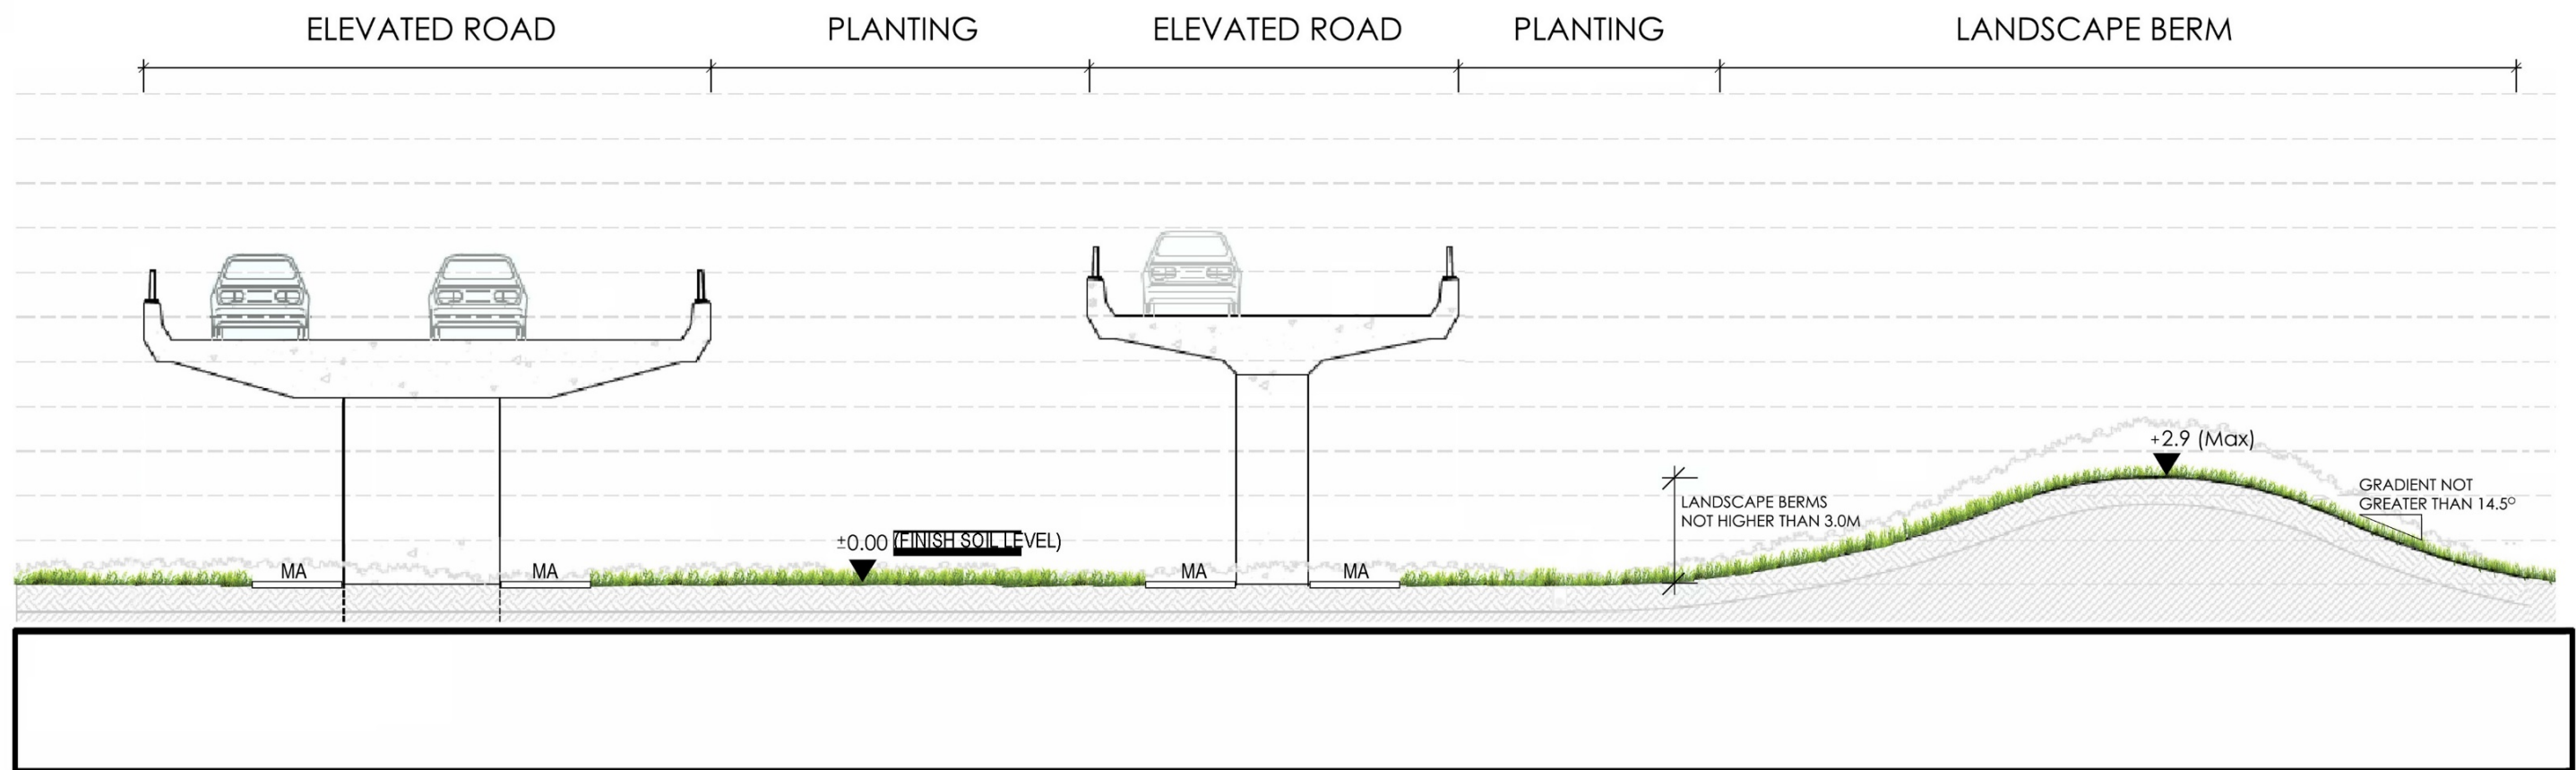


**KEY:**  
 MA - MAINTENANCE ACCESS  
 ±0.00 - RELATIVE LEVEL

**KEY PLAN**

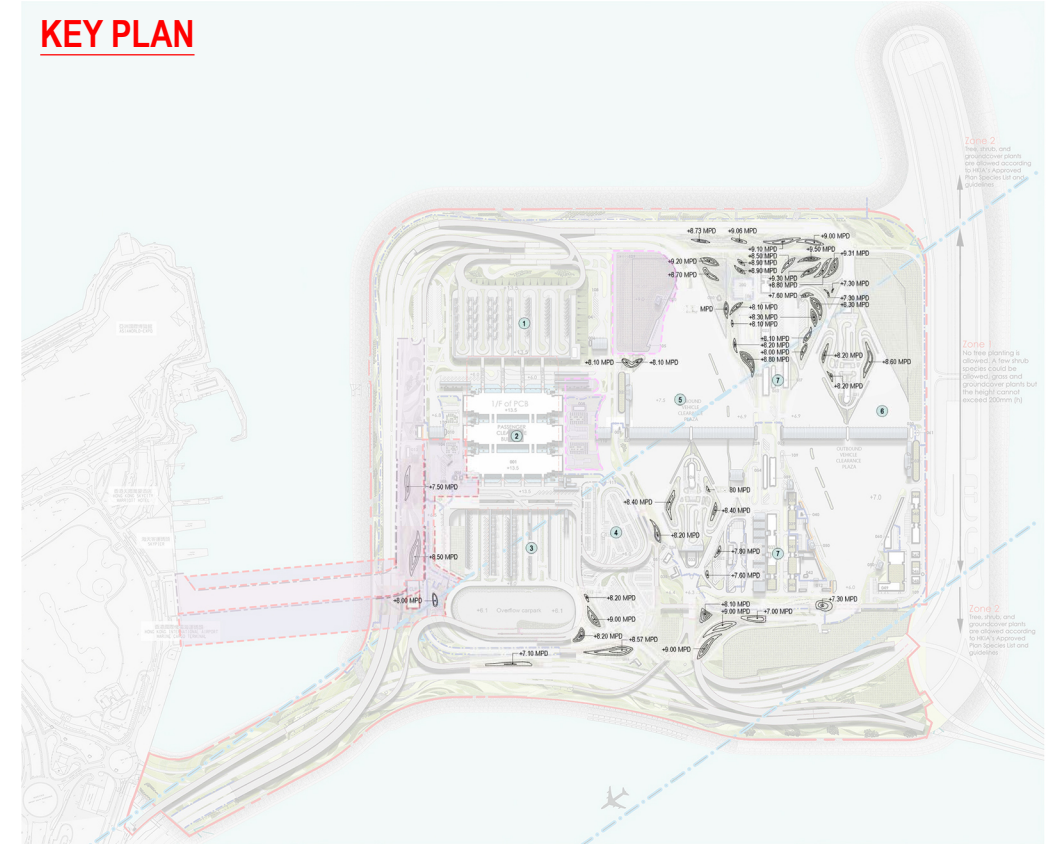

AGREEMENT NO. CE 13/2010 (CE)  
 HONG KONG-ZHUHAI-MACAO BRIDGE HONG KONG BOUNDARY CROSSING FACILITIES (SUPERSTRUCTURES AND INFRASTRUCTURES) DESIGN AND CONSTRUCTION  
 TYPICAL CROSS-SECTIONAL PLAN OF PROPOSED LANDSCAPE BERMS

SCALE	N.T.S.	DATE	10 MAR 2022
FIGURE NO.	FIGURE 3.5 (rev.A)		