



KEY PLAN

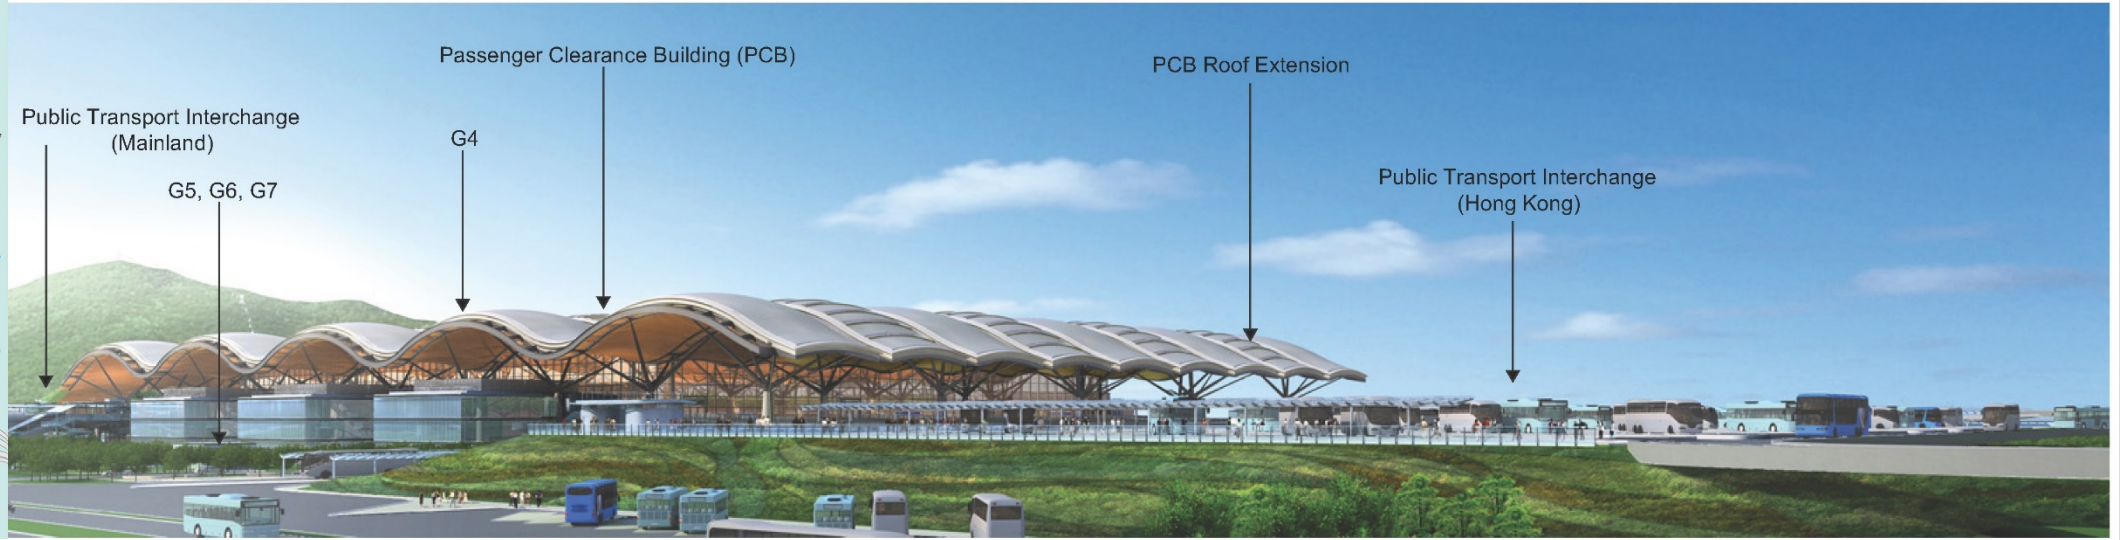

Note: Reference to ACABAS Submission - PCB Main Roof / PTI Canopy (Ref. 173-01)

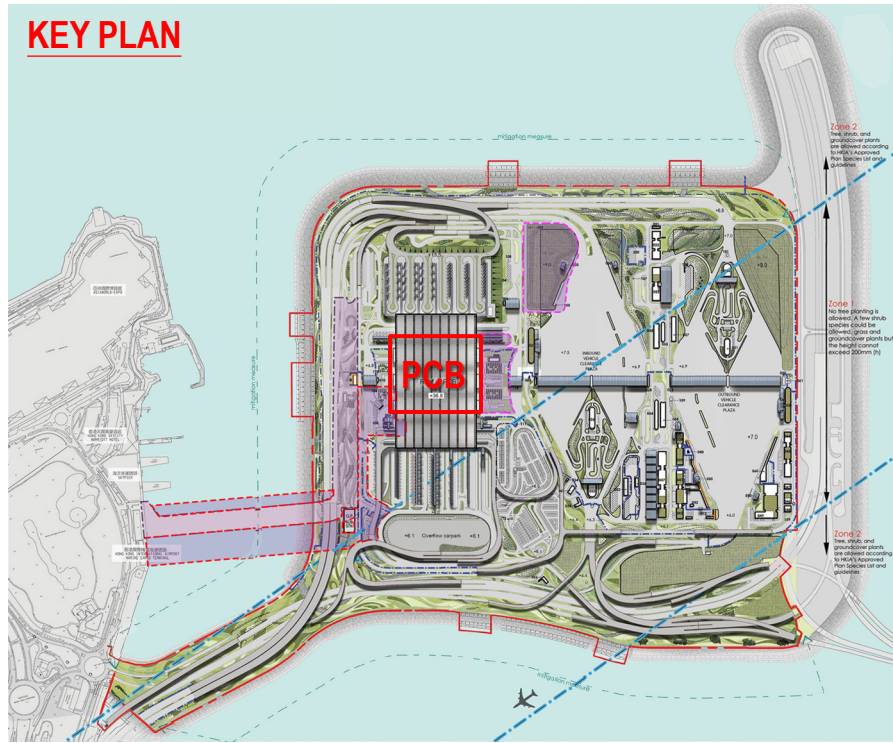

Artist Impression of Passenger Clearance Building
 Note: Reference to ACABAS Submission- PCB Main Roof / PTI Canopy (Ref. 173-01)



Note: Reference to ACABAS Submission- PCB Main Roof / PTI Canopy (Ref. 173-01)



Footbridges at PCB (North)
 Note: Reference to ACABAS Submission - PCB Main Roof / PTI Canopy (Ref. 173-01)