


***Appendix C***

---

***Mitigation Measures Plan (Operation Phase) and Landscape Sections***



ISO A1 594mm x 841mm  
Approved:  
Checked:  
Designed:  
Project Management Initials:

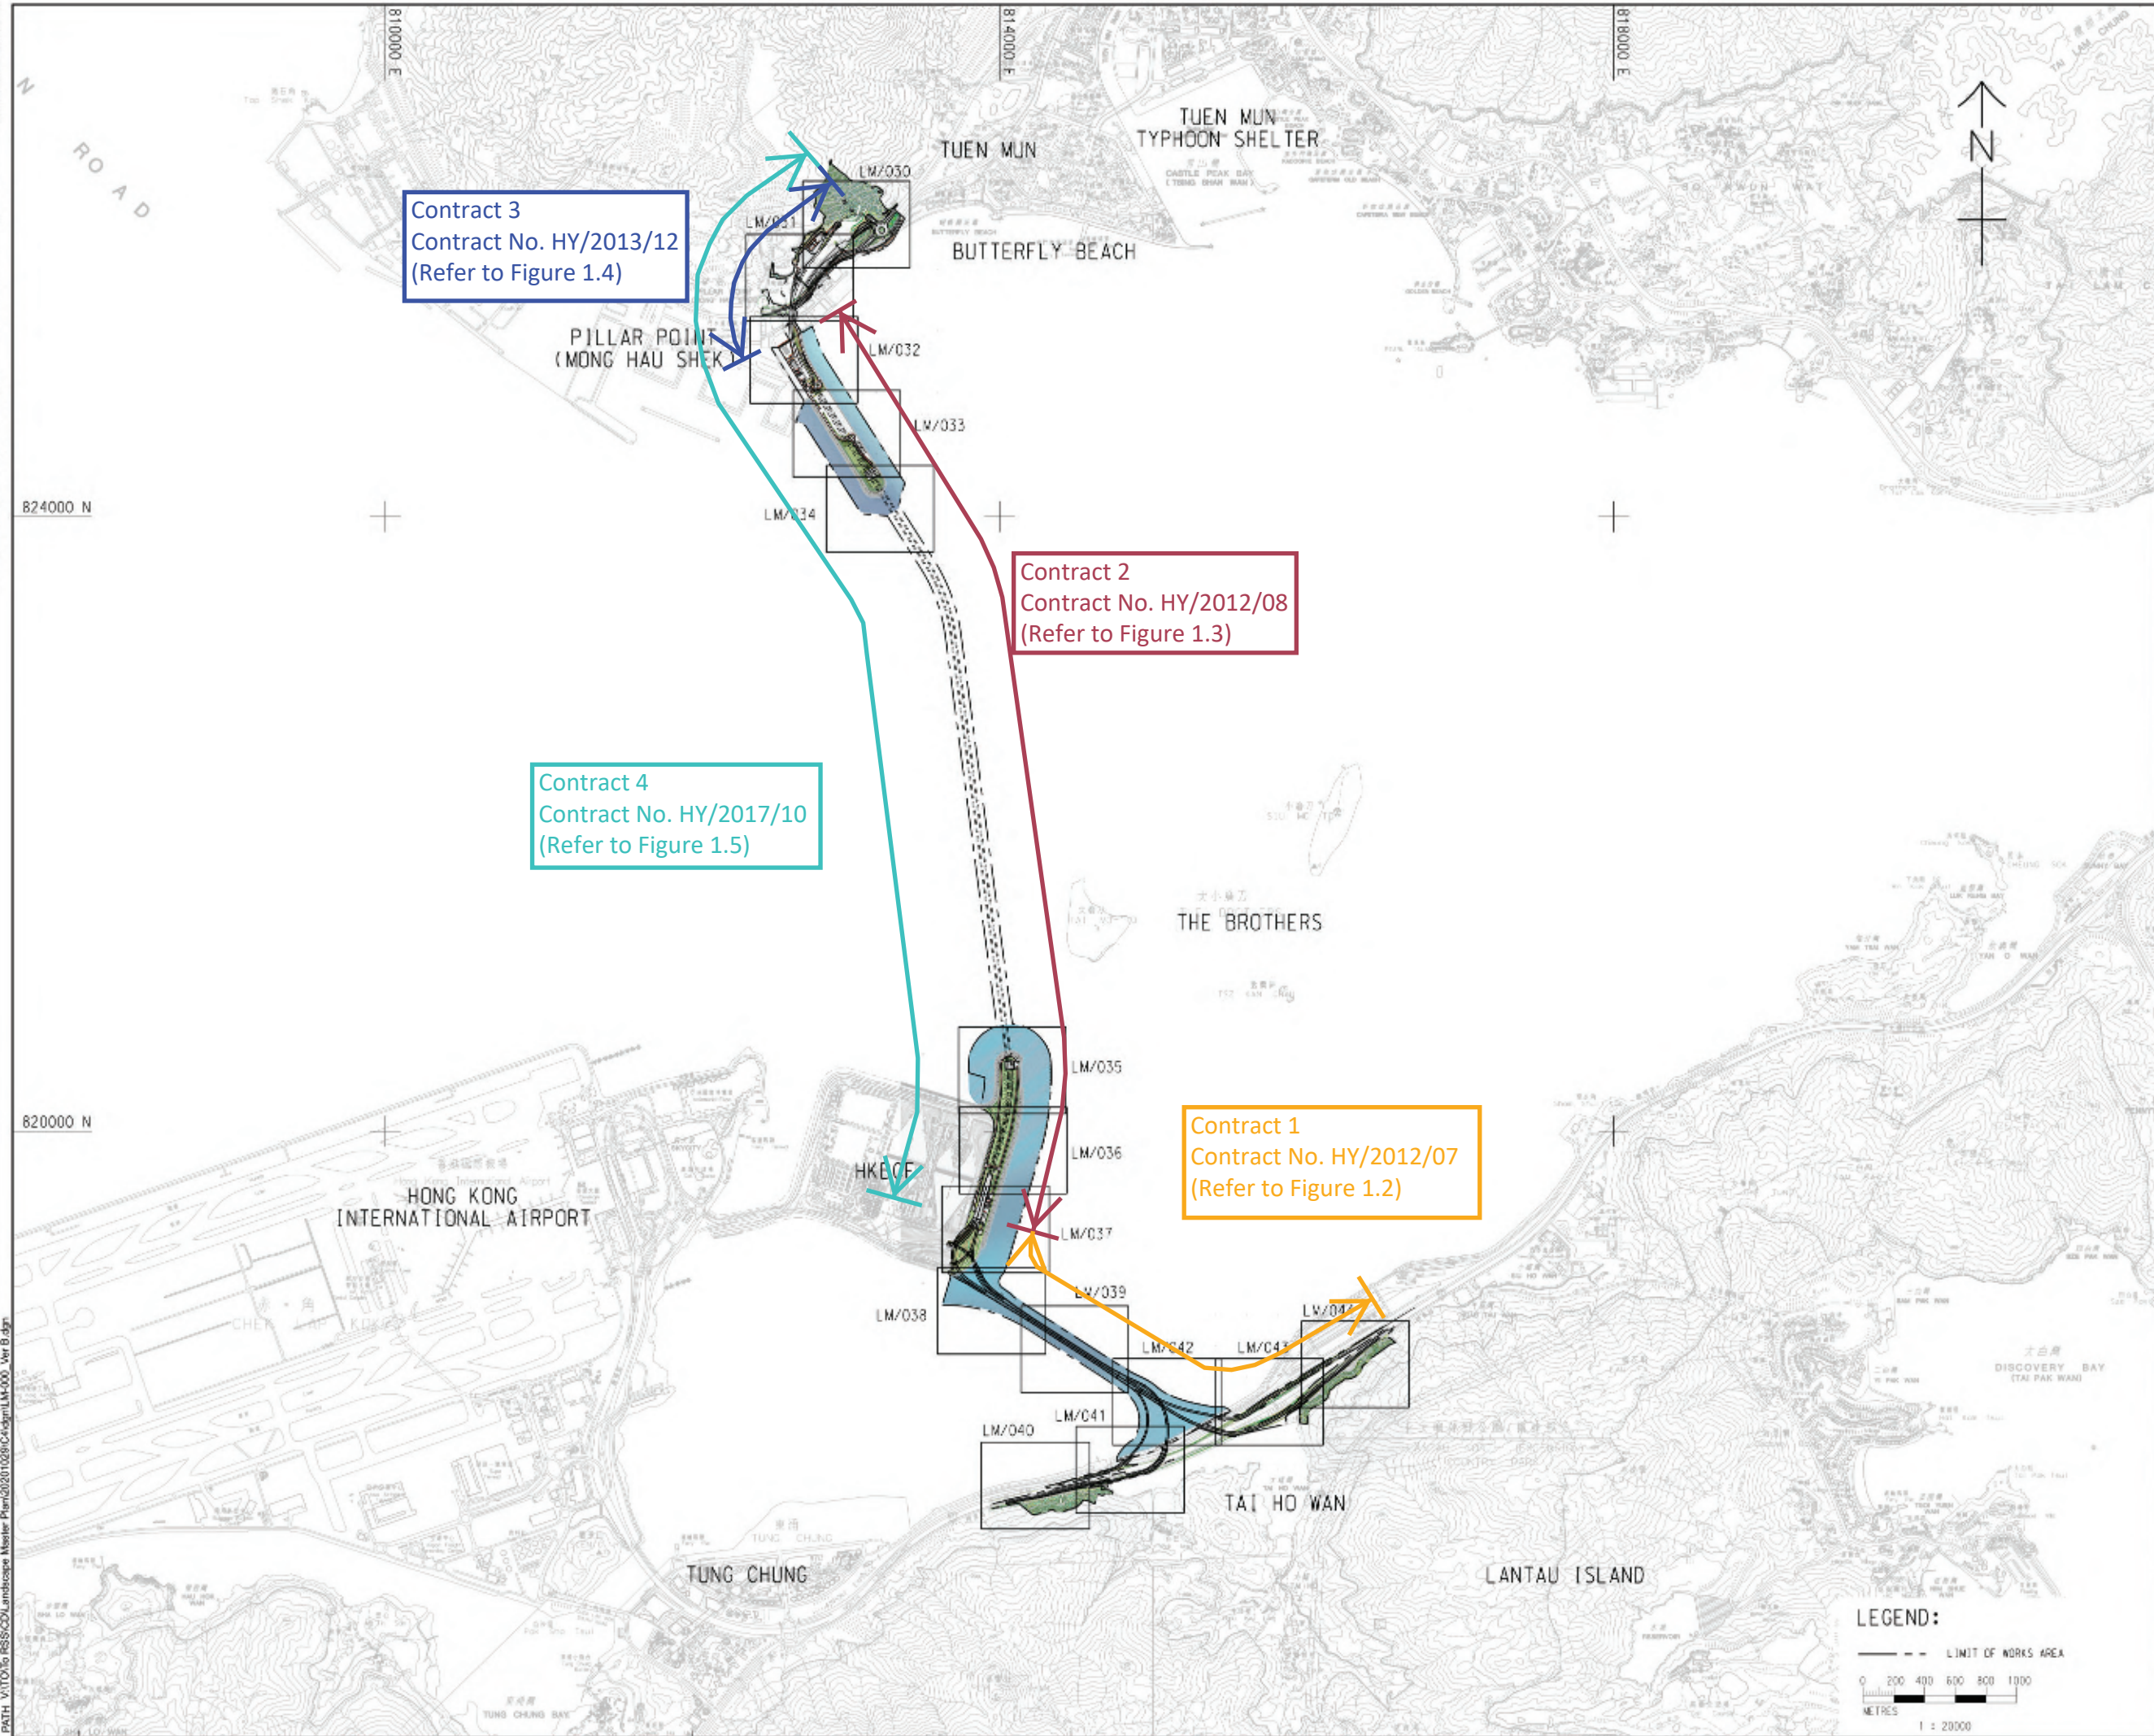

**AECOM**

**PROJECT**  
TUEN MUN -  
CHEK LAP KOK LINK  
DESIGN AND  
CONSTRUCTION

**CLIENT**  
路政署  
**HIGHWAYS DEPARTMENT**  
主要工程管理處 (專責小組)  
Major Works Project Management Office  
(Special Duties)

**CONSULTANT**  
AECOM Asia Company Ltd.  
www.aecom.com

**SUB-CONSULTANTS**

**ISSUE/REVISION**

IR	DATE	DESCRIPTION	CHK.
A	SEP 20	LAYOUT UPDATE	CL

**STATUS**

**SCALE**      **DIMENSION UNIT**  
A1 1 : 20000      MILLIMETRES

**KEY PLAN**

**PROJECT NO.**      **CONTRACT NO.**  
60240249      CE7/2011(HY)

**SHEET TITLE**  
LANDSCAPE MASTER PLAN  
- KEY PLAN

**SHEET NUMBER**  
LM/029

Plot File by: jerrinranong 10/11/2020  
PATH: V:\1010\10\_RSS\CD\landscape Master Plan\20110209\C4\lgm\LM-000\_Ver B.dgn





**AECOM**

PROJECT  
TUEN MUN - CHEK LAP KOK LINK

CONTRACT TITLE  
TUEN MUN - CHEK LAP KOK LINK - NORTHERN CONNECTION TOLL PLAZA AND ASSOCIATED WORKS

CLIENT  
HIGHSWAYS DEPARTMENT  
主要工程管理處 (專責事務)  
Major Works Project Management Office (Special Duties)

CONSULTANT  
AECOM Asia Company Ltd.  
www.aecom.com

SUB-CONSULTANTS

ISSUE/REVISION

IR	DATE	DESCRIPTION	CHK.
C	MAR 21	ANNOTATION UPDATE	CL
B	SEP 20	LANDSCAPE UPDATE	CL
A	SEP 19	LANDSCAPE UPDATE	CWN

STATUS

SCALE  
A1 1:1000 A3 1:2000

DIMENSION UNIT  
MILLIMETRES



PROJECT NO.  
60240249

CONTRACT NO.  
HY/2013/12

SHEET TITLE  
MITIGATION MEASURES PLAN

SHEET NUMBER  
C3/LM/030


SHEET 1 OF 15

**LEGEND**

- Site Boundary
- New Tree Planting
- Transplanted Trees
- Existing Trees and Shrubs (at-grade)
- Proposed Expressway Boundary
- Proposed Shrub, Ground cover, Grass Planting
- Existing Woodland Tree Groups
- Proposed Tree planting for Slope
- Proposed Tree and Shrub Mix Planting

Plot File by: kashinawong 09/11/2020  
PATH: V:\101016\_RSS\CD\Landscapes Master Plan\2020\029\C3\dgn\LM-030.dgn



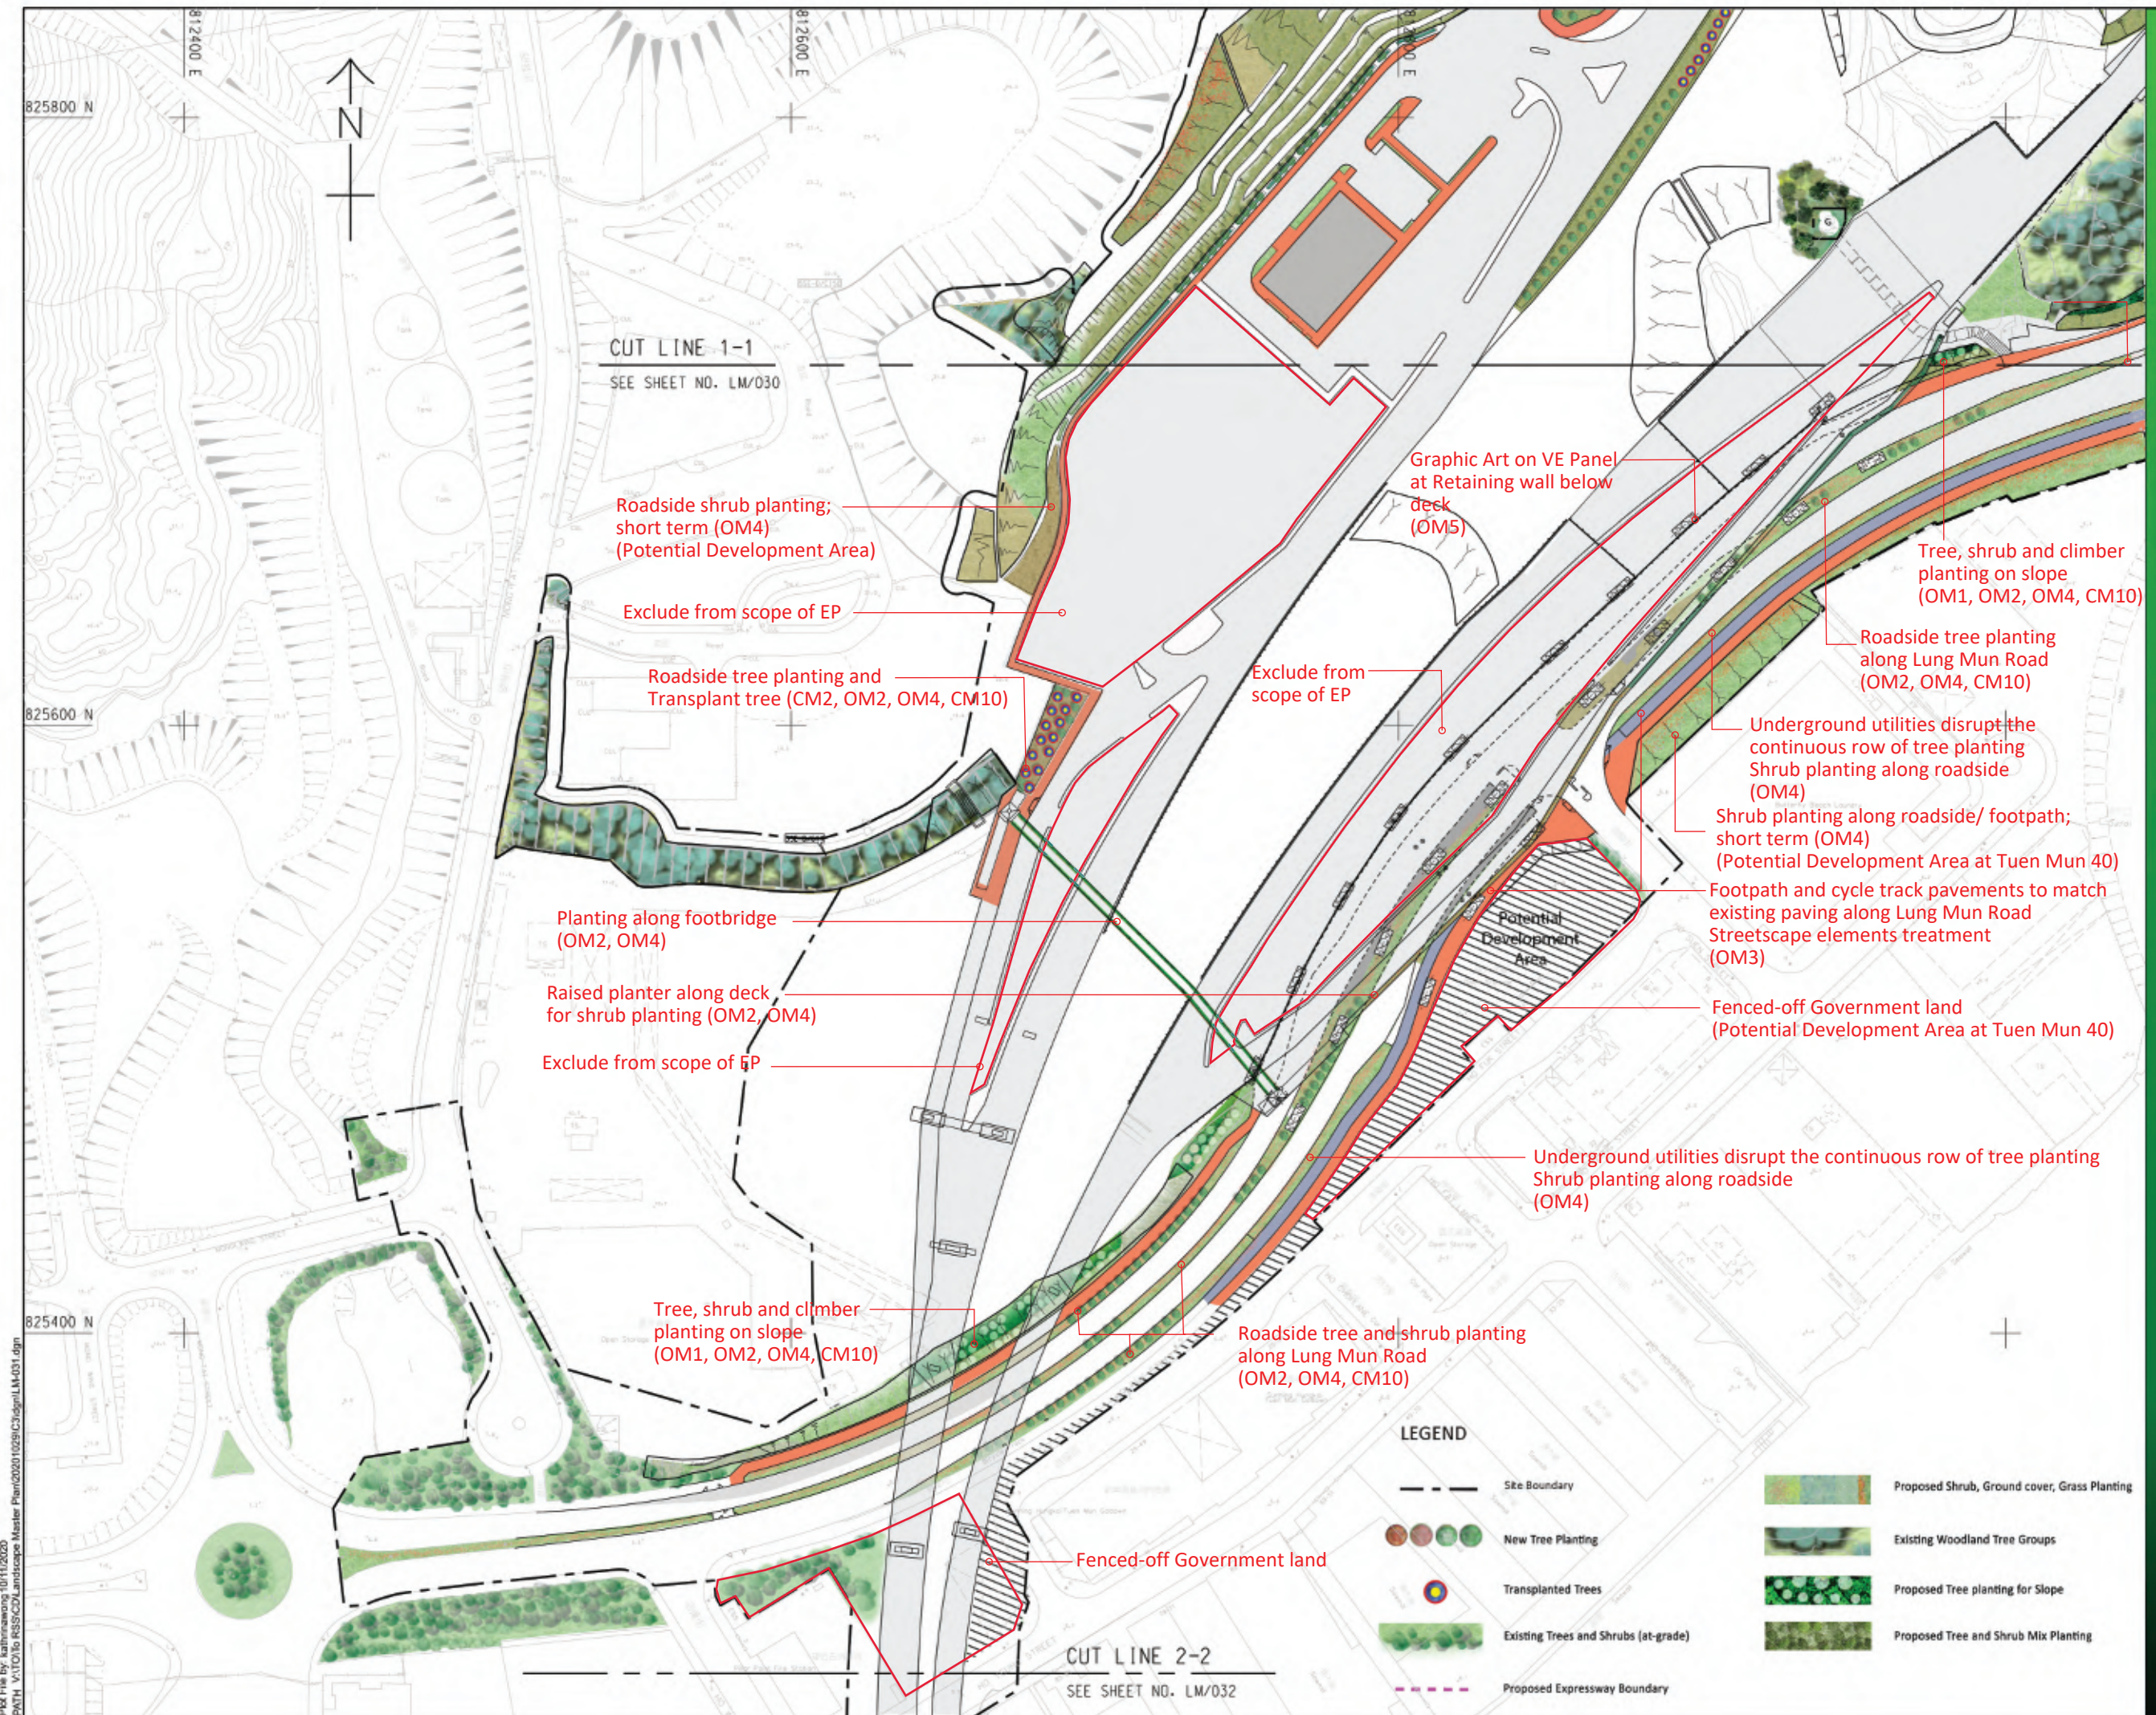


**ISSUE/REVISION**

NO.	DATE	DESCRIPTION	CHK.
C	MAR 21	ANNOTATION UPDATE	CL
B	SEP 20	LANDSCAPE UPDATE	CL
A	SEP 19	LANDSCAPE UPDATE	CWN

**STATUS**

**SCALE**  
A1 1:1000 A3 1:2000


**DIMENSION UNIT**  
MILLIMETRES

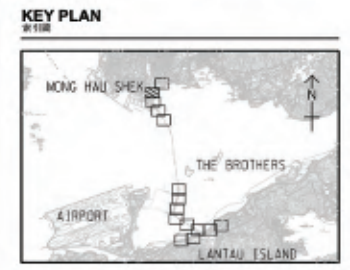

Plot File by: kashinawong 10/11/2020  
 PATH: V:\10\10\_6335\CD\Landscapes Master Plan\20201029\C3\ldp\LM-031.dgn



ISO A1 84mm x 84mm  
Approved:  
Checked:  
Designer:  
Project Management Initials:  
Plot File by: hkh-hs-hs-02/11/2020  
PATH: V:\T0101\_RSS\CD\Landscaping\_Master Plan\20201029\C4\LM-032.dgn

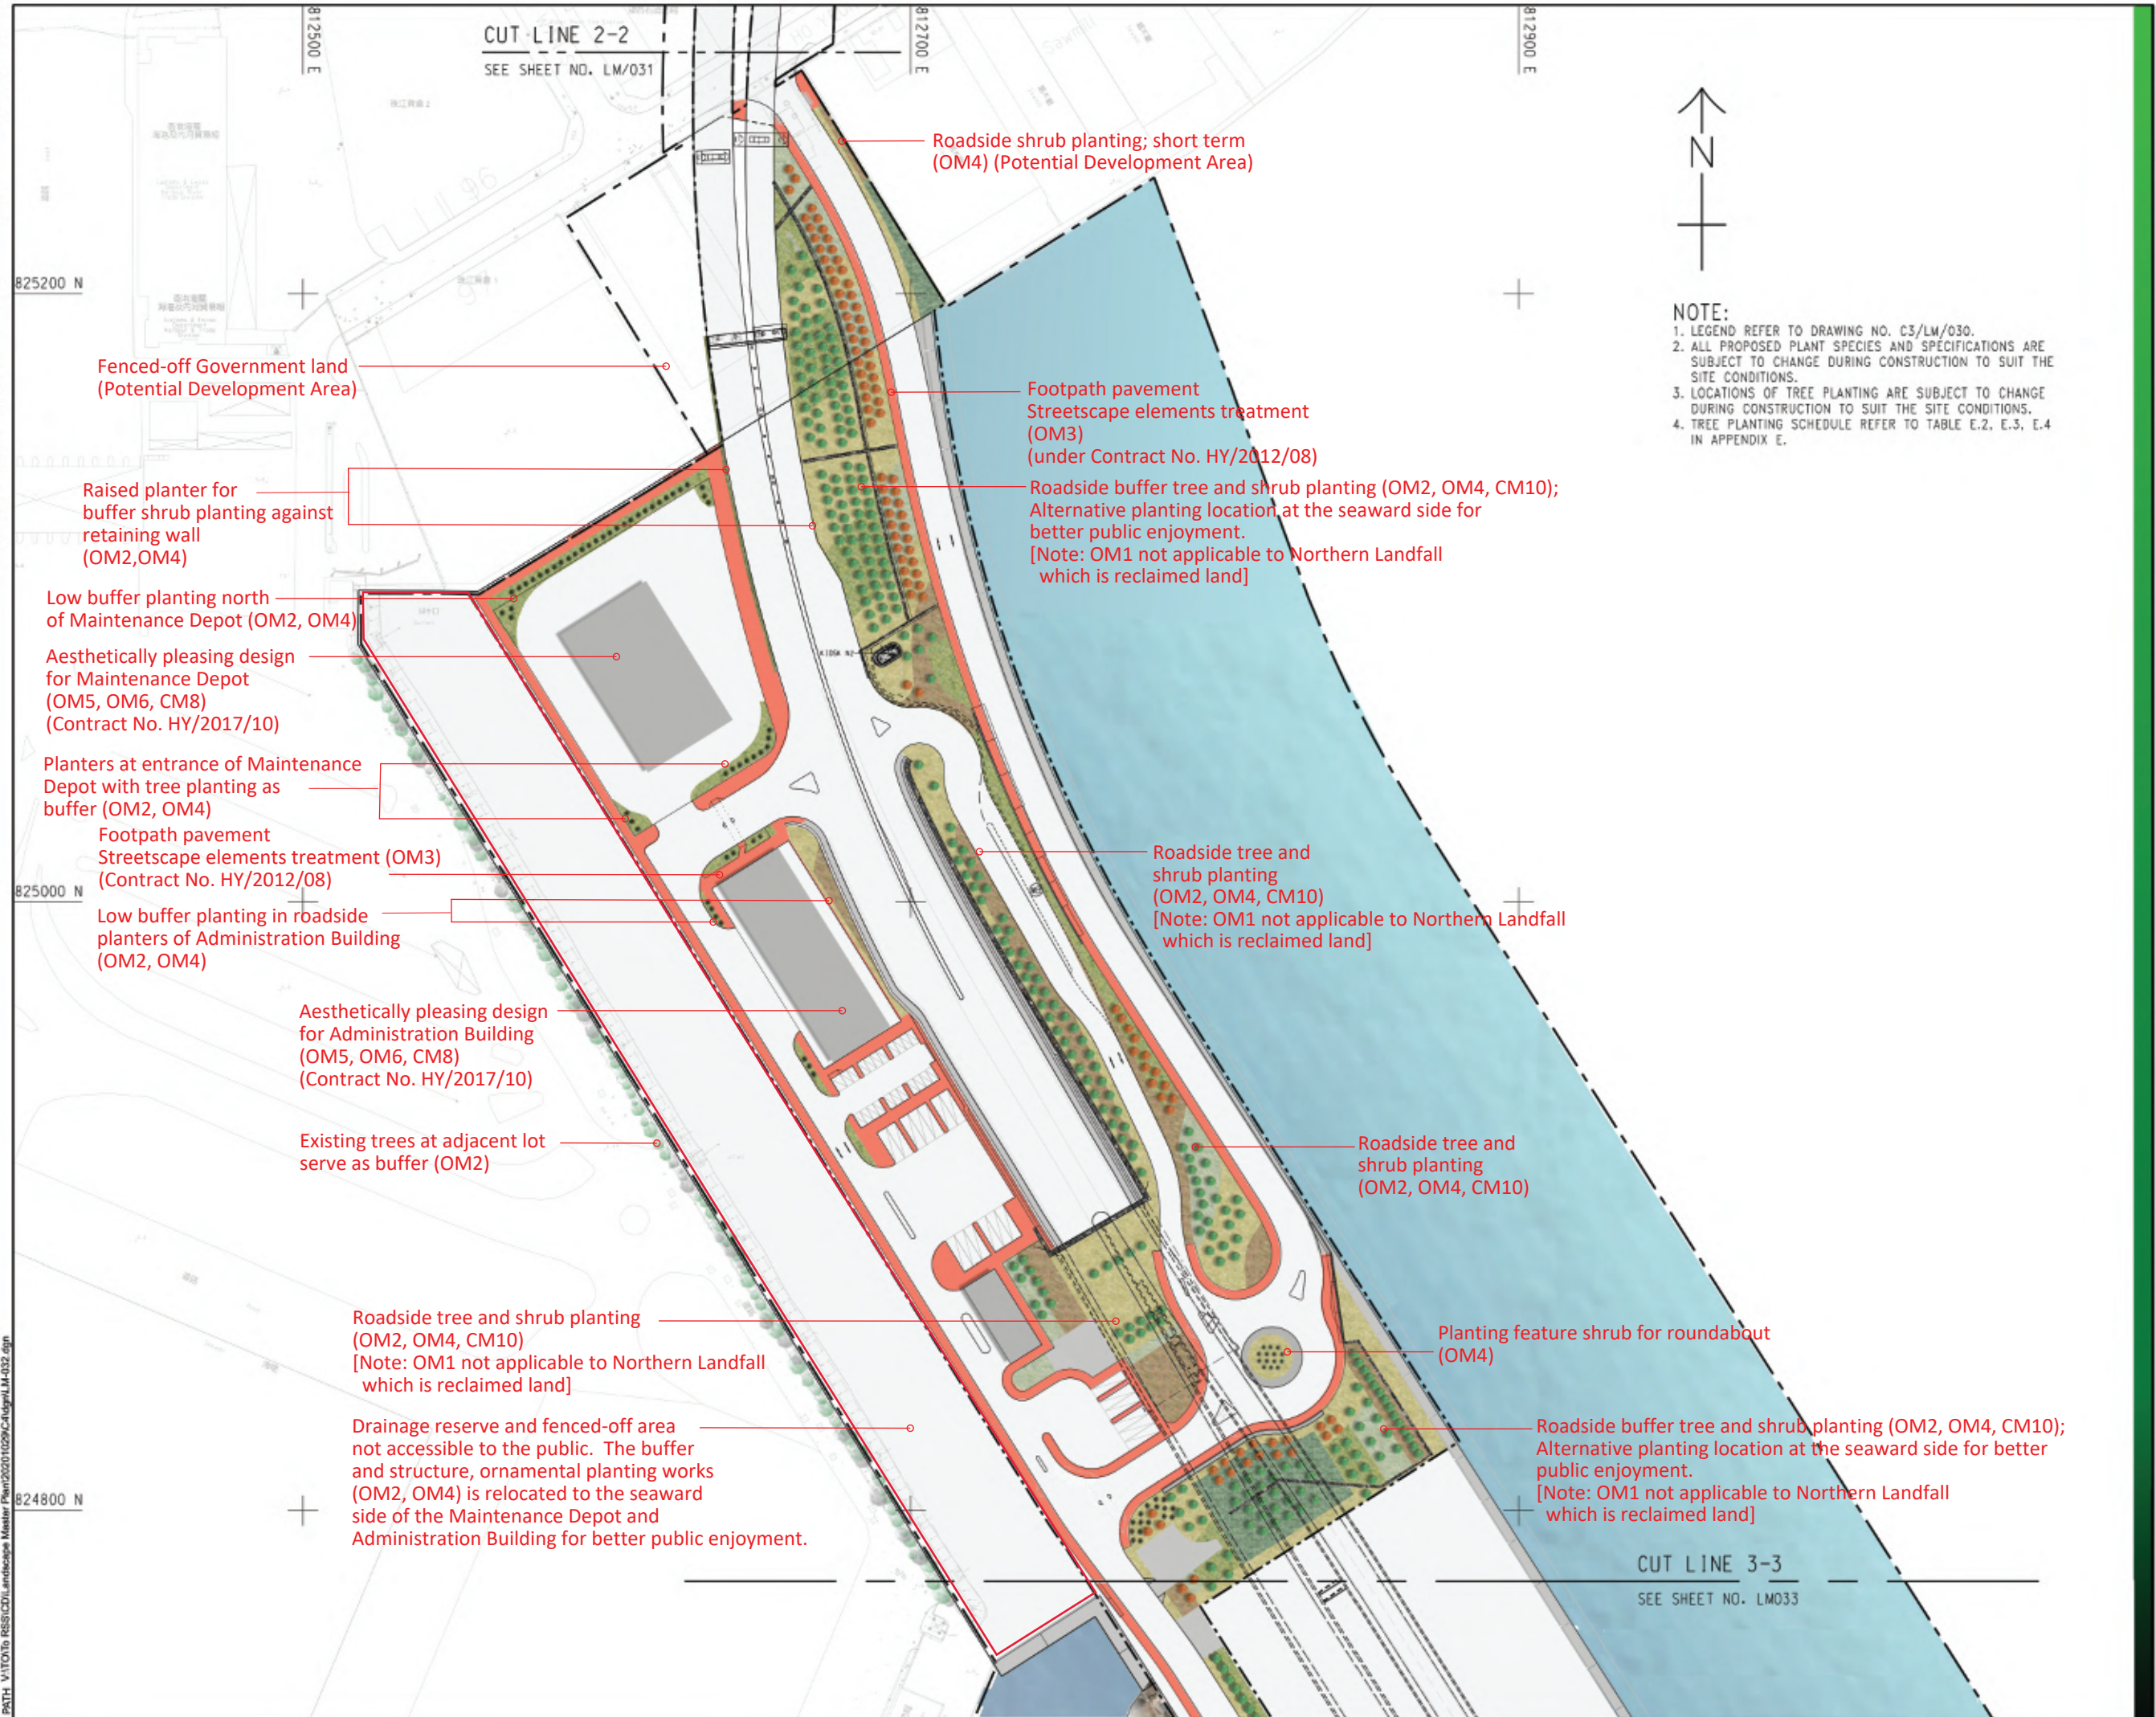

**NOTE:**  
 1. LEGEND REFER TO DRAWING NO. C3/LM/030.  
 2. ALL PROPOSED PLANT SPECIES AND SPECIFICATIONS ARE SUBJECT TO CHANGE DURING CONSTRUCTION TO SUIT THE SITE CONDITIONS.  
 3. LOCATIONS OF TREE PLANTING ARE SUBJECT TO CHANGE DURING CONSTRUCTION TO SUIT THE SITE CONDITIONS.  
 4. TREE PLANTING SCHEDULE REFER TO TABLE E.2, E.3, E.4 IN APPENDIX E.

**AECOM**

**PROJECT**  
 TUEN MUN - CHEK LAP KOK LINK

**CONTRACT TITLE**  
 TUEN MUN - CHEK LAP KOK LINK - NORTHERN CONNECTION TUNNEL BUILDINGS, ELECTRICAL AND MECHANICAL WORKS

**CLIENT**  
**HIGHWAYS DEPARTMENT**  
 主要工程管理處 (專責事務)  
 Major Works Project Management Office (Special Duties)


**CONSULTANT**  
 AECOM Asia Company Ltd.  
 www.aecom.com

**SUB-CONSULTANTS**

**ISSUE/REVISION**

REV	DATE	DESCRIPTION	CHK.
C	MAR 21	ANNOTATION UPDATE	CL
B	SEP 20	LANDSCAPE UPDATE	CL
A	SEP 19	LANDSCAPE UPDATE	CWN

**SCALE**  
 A1 1:1000 A3 1:2000  
**DIMENSION UNIT**  
 MILLIMETRES

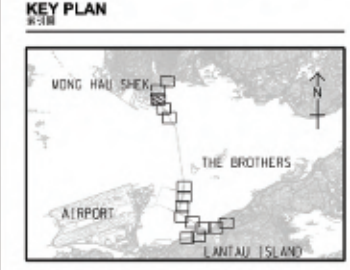

**PROJECT NO.**  
 60240249  
**CONTRACT NO.**  
 HY/2017/10



**SHEET TITLE**  
 MITIGATION MEASURES PLAN

**SHEET NUMBER**  
 C4/LM/032  
 SHEET 3 OF 15



Project Management Initials: Designer: PLCK Checked: SLYY Approved: CNN ISO A1 594mm x 841mm

Proj File Path: \\h:\a\m\proj\02112020\PATH\_V\01012\ISSUED\Landscaping Master Plan\20201029\C4\LM\033.dgn

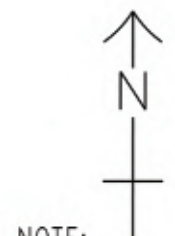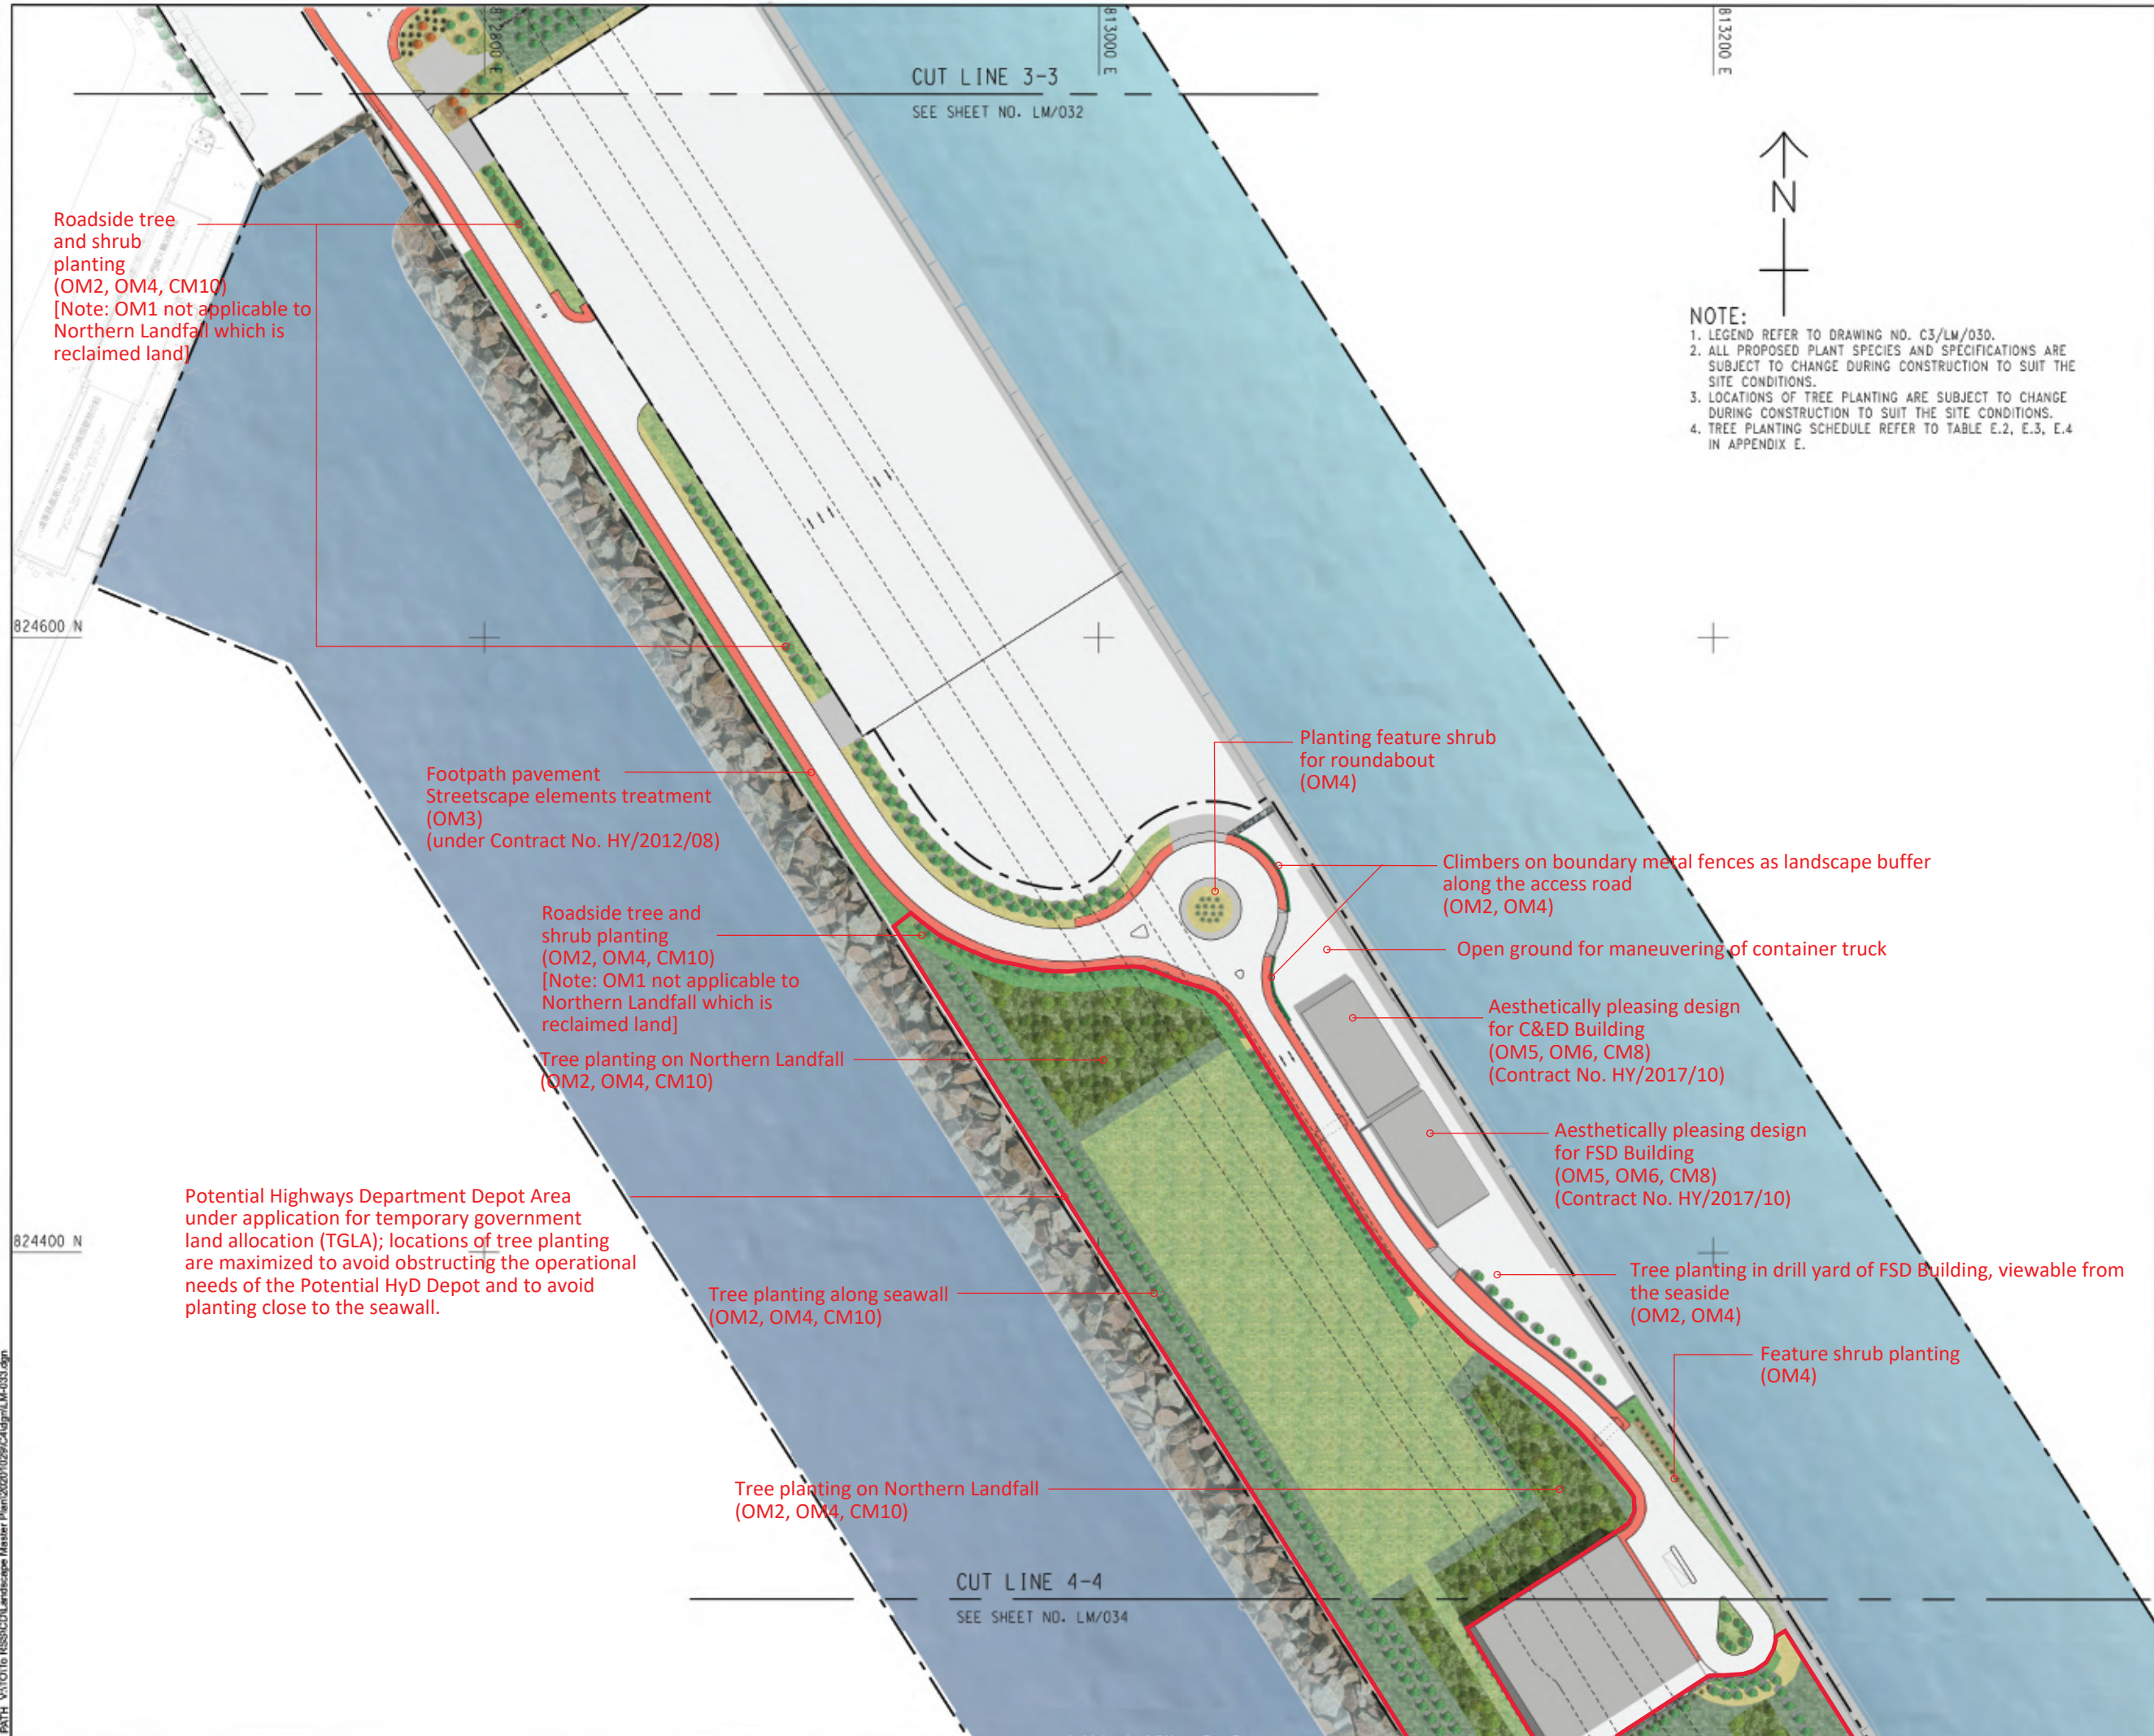

- NOTE:**
- LEGEND REFER TO DRAWING NO. C3/LM/030.
  - ALL PROPOSED PLANT SPECIES AND SPECIFICATIONS ARE SUBJECT TO CHANGE DURING CONSTRUCTION TO SUIT THE SITE CONDITIONS.
  - LOCATIONS OF TREE PLANTING ARE SUBJECT TO CHANGE DURING CONSTRUCTION TO SUIT THE SITE CONDITIONS.
  - TREE PLANTING SCHEDULE REFER TO TABLE E.2, E.3, E.4 IN APPENDIX E.

**ISSUE/REVISION**

REV	DATE	DESCRIPTION	CHK
C	MAR 21	ANNOTATION UPDATE	CL
B	SEP 20	LANDSCAPE UPDATE	CL
A	SEP 19	LANDSCAPE UPDATE	CWN

**STATUS**

SCALE	DIMENSION UNIT
A1 1:1000 A3 1:2000	MILLIMETRES

**KEY PLAN**



PROJECT NO.	CONTRACT NO.
60240249	HY/2017/10


**SHEET TITLE**  
MITIGATION MEASURES PLAN

**SHEET NUMBER**  
C4/LM/033



Project Management Initials: Designer: PLYK Checked: SILYY Approved: CWN ISO A1 84mm x 84mm

Plot File by: kathy.kwan@hkg 02/11/2020  
 PATH: V:\T07b-RES/C4/Landscape Master Plan\20201029\C4\edge\LM-034.dgn

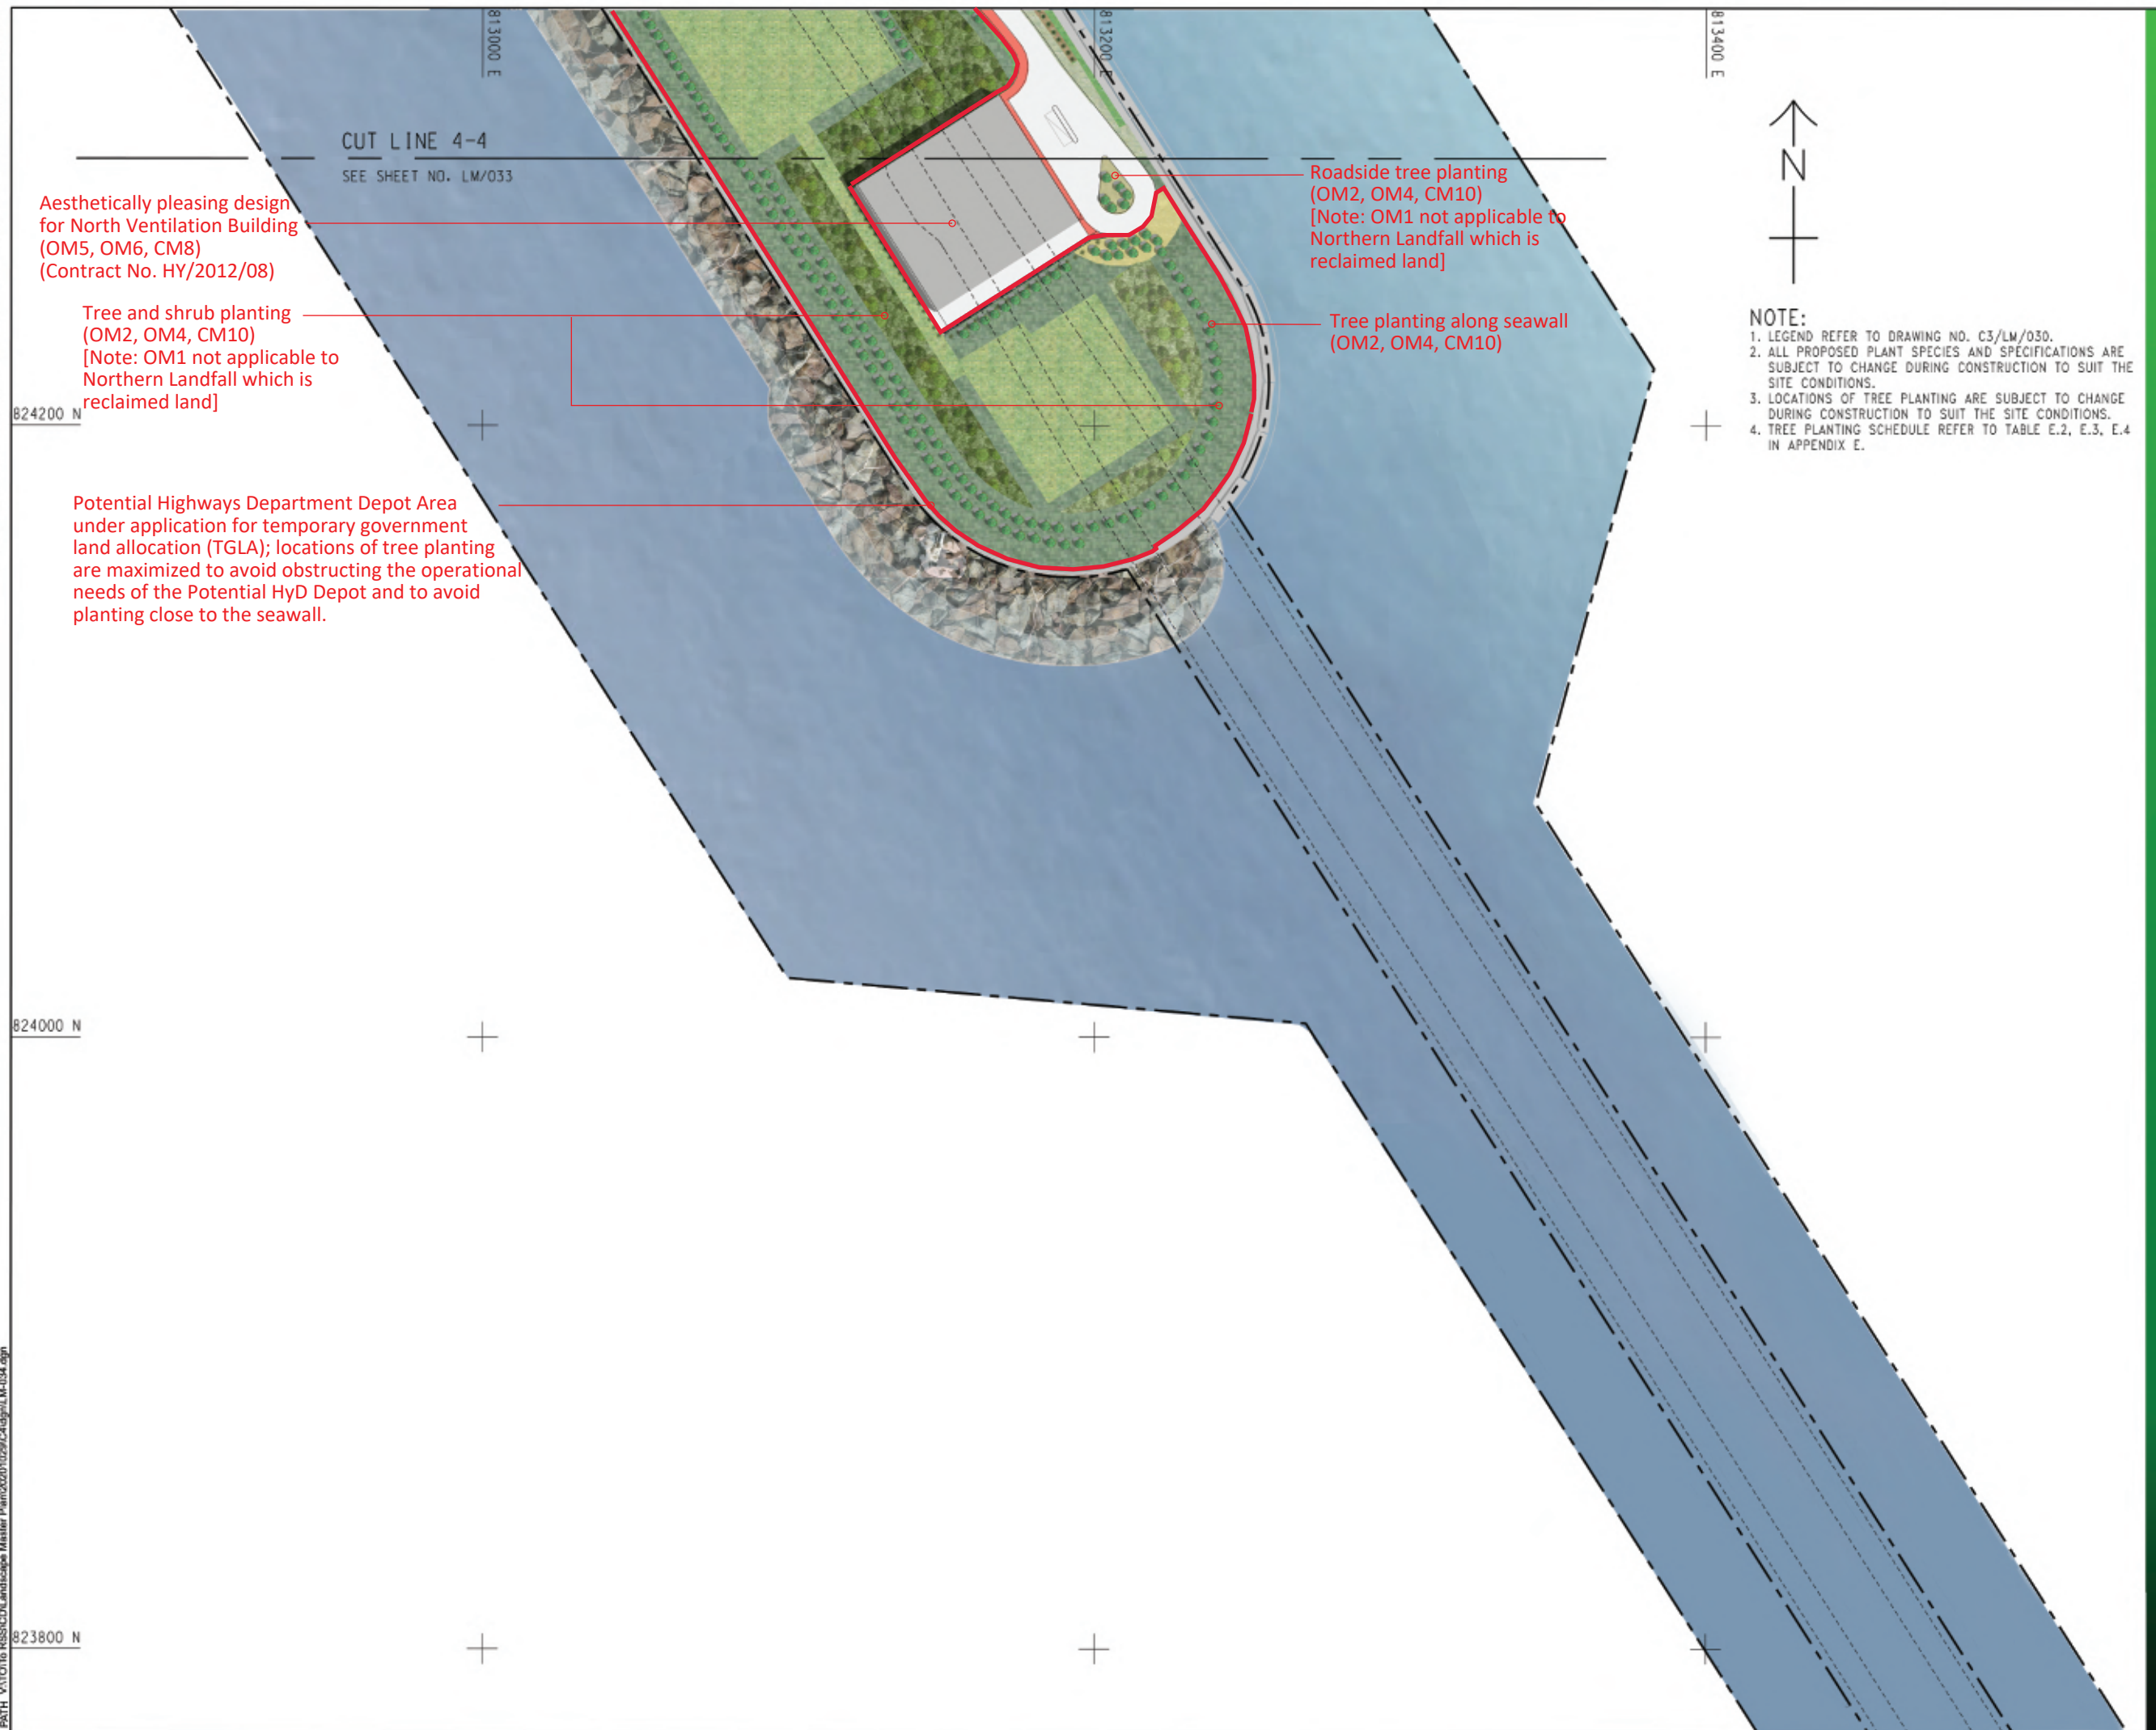

Aesthetically pleasing design for North Ventilation Building (OM5, OM6, CM8) (Contract No. HY/2012/08)

Tree and shrub planting (OM2, OM4, CM10) [Note: OM1 not applicable to Northern Landfall which is reclaimed land]

Potential Highways Department Depot Area under application for temporary government land allocation (TGLA); locations of tree planting are maximized to avoid obstructing the operational needs of the Potential HyD Depot and to avoid planting close to the seawall.

Roadside tree planting (OM2, OM4, CM10) [Note: OM1 not applicable to Northern Landfall which is reclaimed land]

Tree planting along seawall (OM2, OM4, CM10)



**NOTE:**

- LEGEND REFER TO DRAWING NO. C3/LM/030.
- ALL PROPOSED PLANT SPECIES AND SPECIFICATIONS ARE SUBJECT TO CHANGE DURING CONSTRUCTION TO SUIT THE SITE CONDITIONS.
- LOCATIONS OF TREE PLANTING ARE SUBJECT TO CHANGE DURING CONSTRUCTION TO SUIT THE SITE CONDITIONS.
- TREE PLANTING SCHEDULE REFER TO TABLE E.2, E.3, E.4 IN APPENDIX E.

ISSUE/REVISION

REV	DATE	DESCRIPTION	CHK
C	MAR 21	ANNOTATION UPDATE	CL
B	SEP 20	LANDSCAPE UPDATE	CL
A	SEP 19	LANDSCAPE UPDATE	CWN

STATUS

SCALE DIMENSION UNIT

A1 1:1000 A3 1:2000 MILLIMETRES

KEY PLAN



PROJECT NO. CONTRACT NO.

60240249 HY/2017/10


SHEET TITLE

MITIGATION MEASURES PLAN

SHEET NUMBER

C4/LM/034



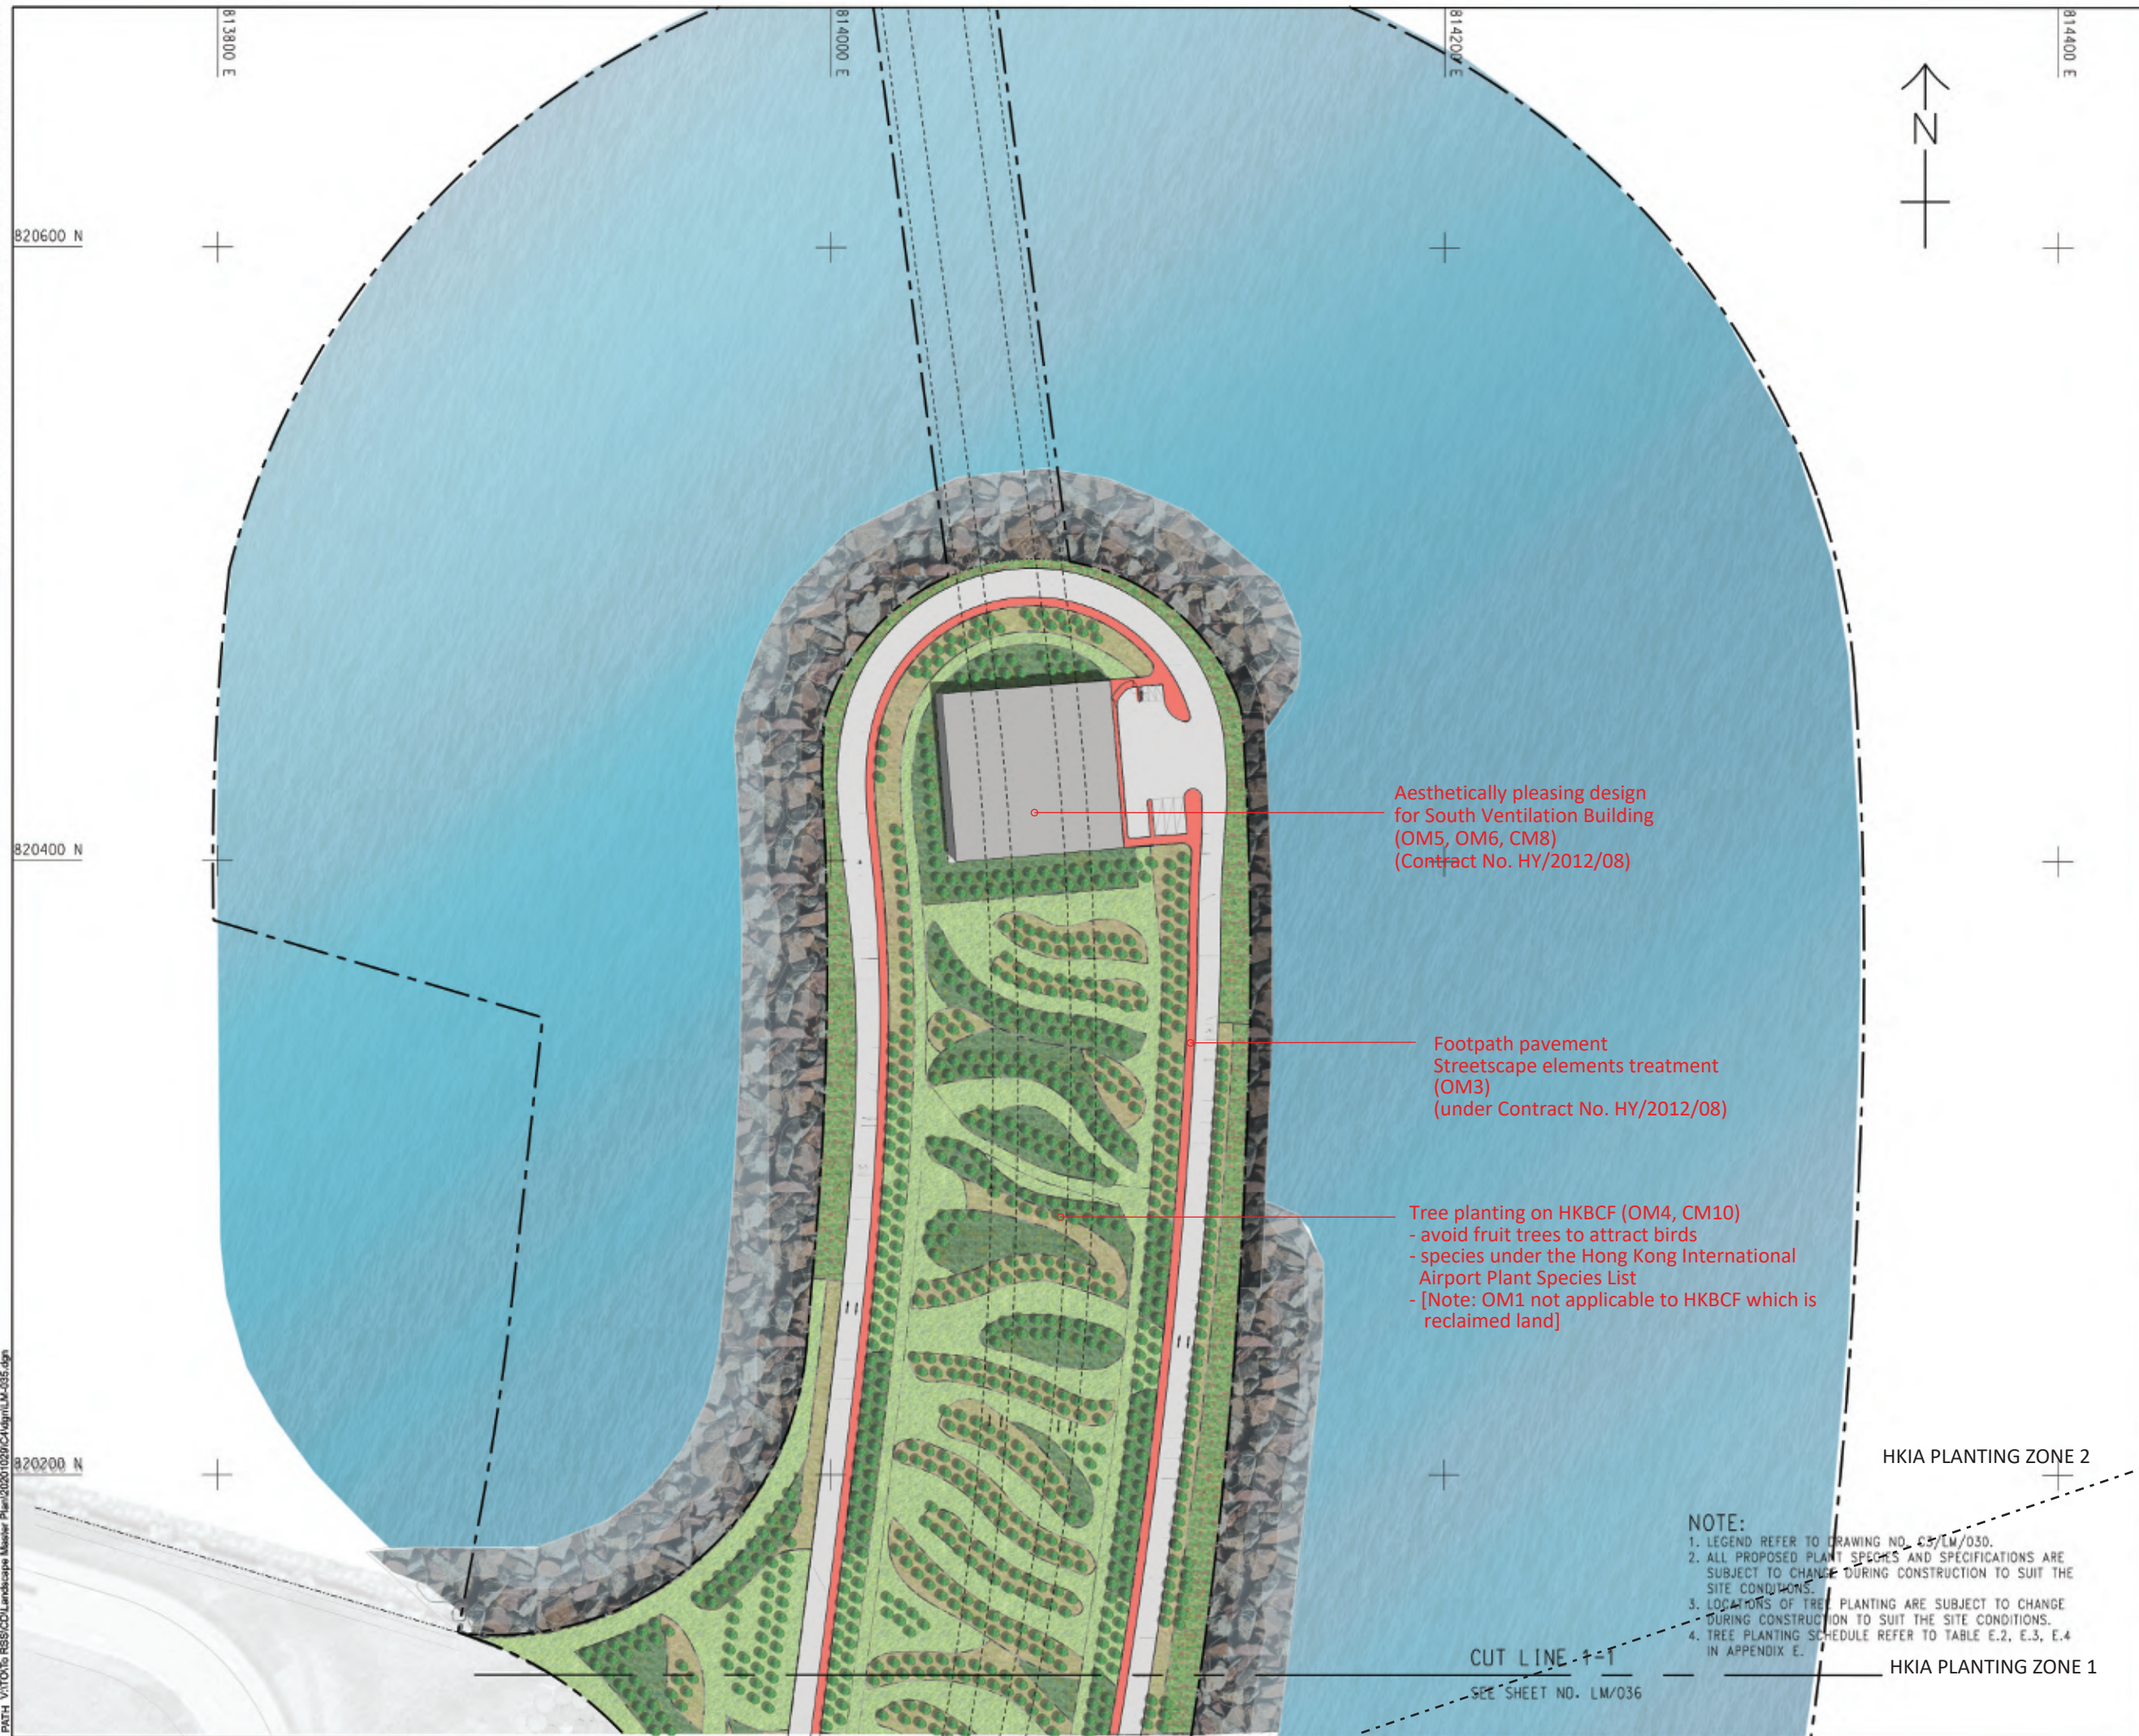

Aesthetically pleasing design for South Ventilation Building (OM5, OM6, CM8) (Contract No. HY/2012/08)

Footpath pavement Streetscape elements treatment (OM3) (under Contract No. HY/2012/08)

Tree planting on HKBCF (OM4, CM10)  
 - avoid fruit trees to attract birds  
 - species under the Hong Kong International Airport Plant Species List  
 - [Note: OM1 not applicable to HKBCF which is reclaimed land]

- NOTE:**
1. LEGEND REFER TO DRAWING NO. C3/LM/030.
  2. ALL PROPOSED PLANT SPECIES AND SPECIFICATIONS ARE SUBJECT TO CHANGE DURING CONSTRUCTION TO SUIT THE SITE CONDITIONS.
  3. LOCATIONS OF TREE PLANTING ARE SUBJECT TO CHANGE DURING CONSTRUCTION TO SUIT THE SITE CONDITIONS.
  4. TREE PLANTING SCHEDULE REFER TO TABLE E.2, E.3, E.4 IN APPENDIX E.

CUT LINE 1:1  
 SEE SHEET NO. LM/036

HKIA PLANTING ZONE 2

HKIA PLANTING ZONE 1



**PROJECT**  
 TUEN MUN - CHEK LAP KOK LINK

**CONTRACT TITLE**  
 TUEN MUN - CHEK LAP KOK LINK - NORTHERN CONNECTION TUNNEL BUILDINGS, ELECTRICAL AND MECHANICAL WORKS

**CLIENT**  
**HIGHWAYS DEPARTMENT**  
 主要工程管理處 (專責事務)  
 Major Works Project Management Office (Special Duties)

**CONSULTANT**  
**AECOM Asia Company Ltd.**  
 www.aecom.com


**SUB-CONSULTANTS**

**ISSUE/REVISION**

NO.	DATE	DESCRIPTION	CHK.
B	SEP 20	LANDSCAPE UPDATE	CL
A	SEP 19	LANDSCAPE UPDATE	CWN

**STATUS**

**SCALE** DIMENSION UNIT  
 A1 1:1000 A3 1:2000 MILLIMETRES

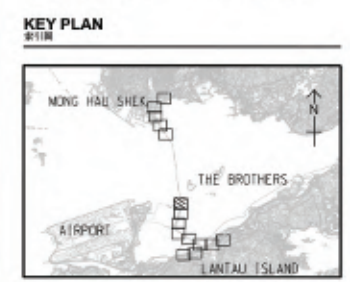


**PROJECT NO.** 60240249  
**CONTRACT NO.** HY/2017/10

**SHEET TITLE**  
 MITIGATION MEASURES PLAN

**SHEET NUMBER**  
 C4/LM/035



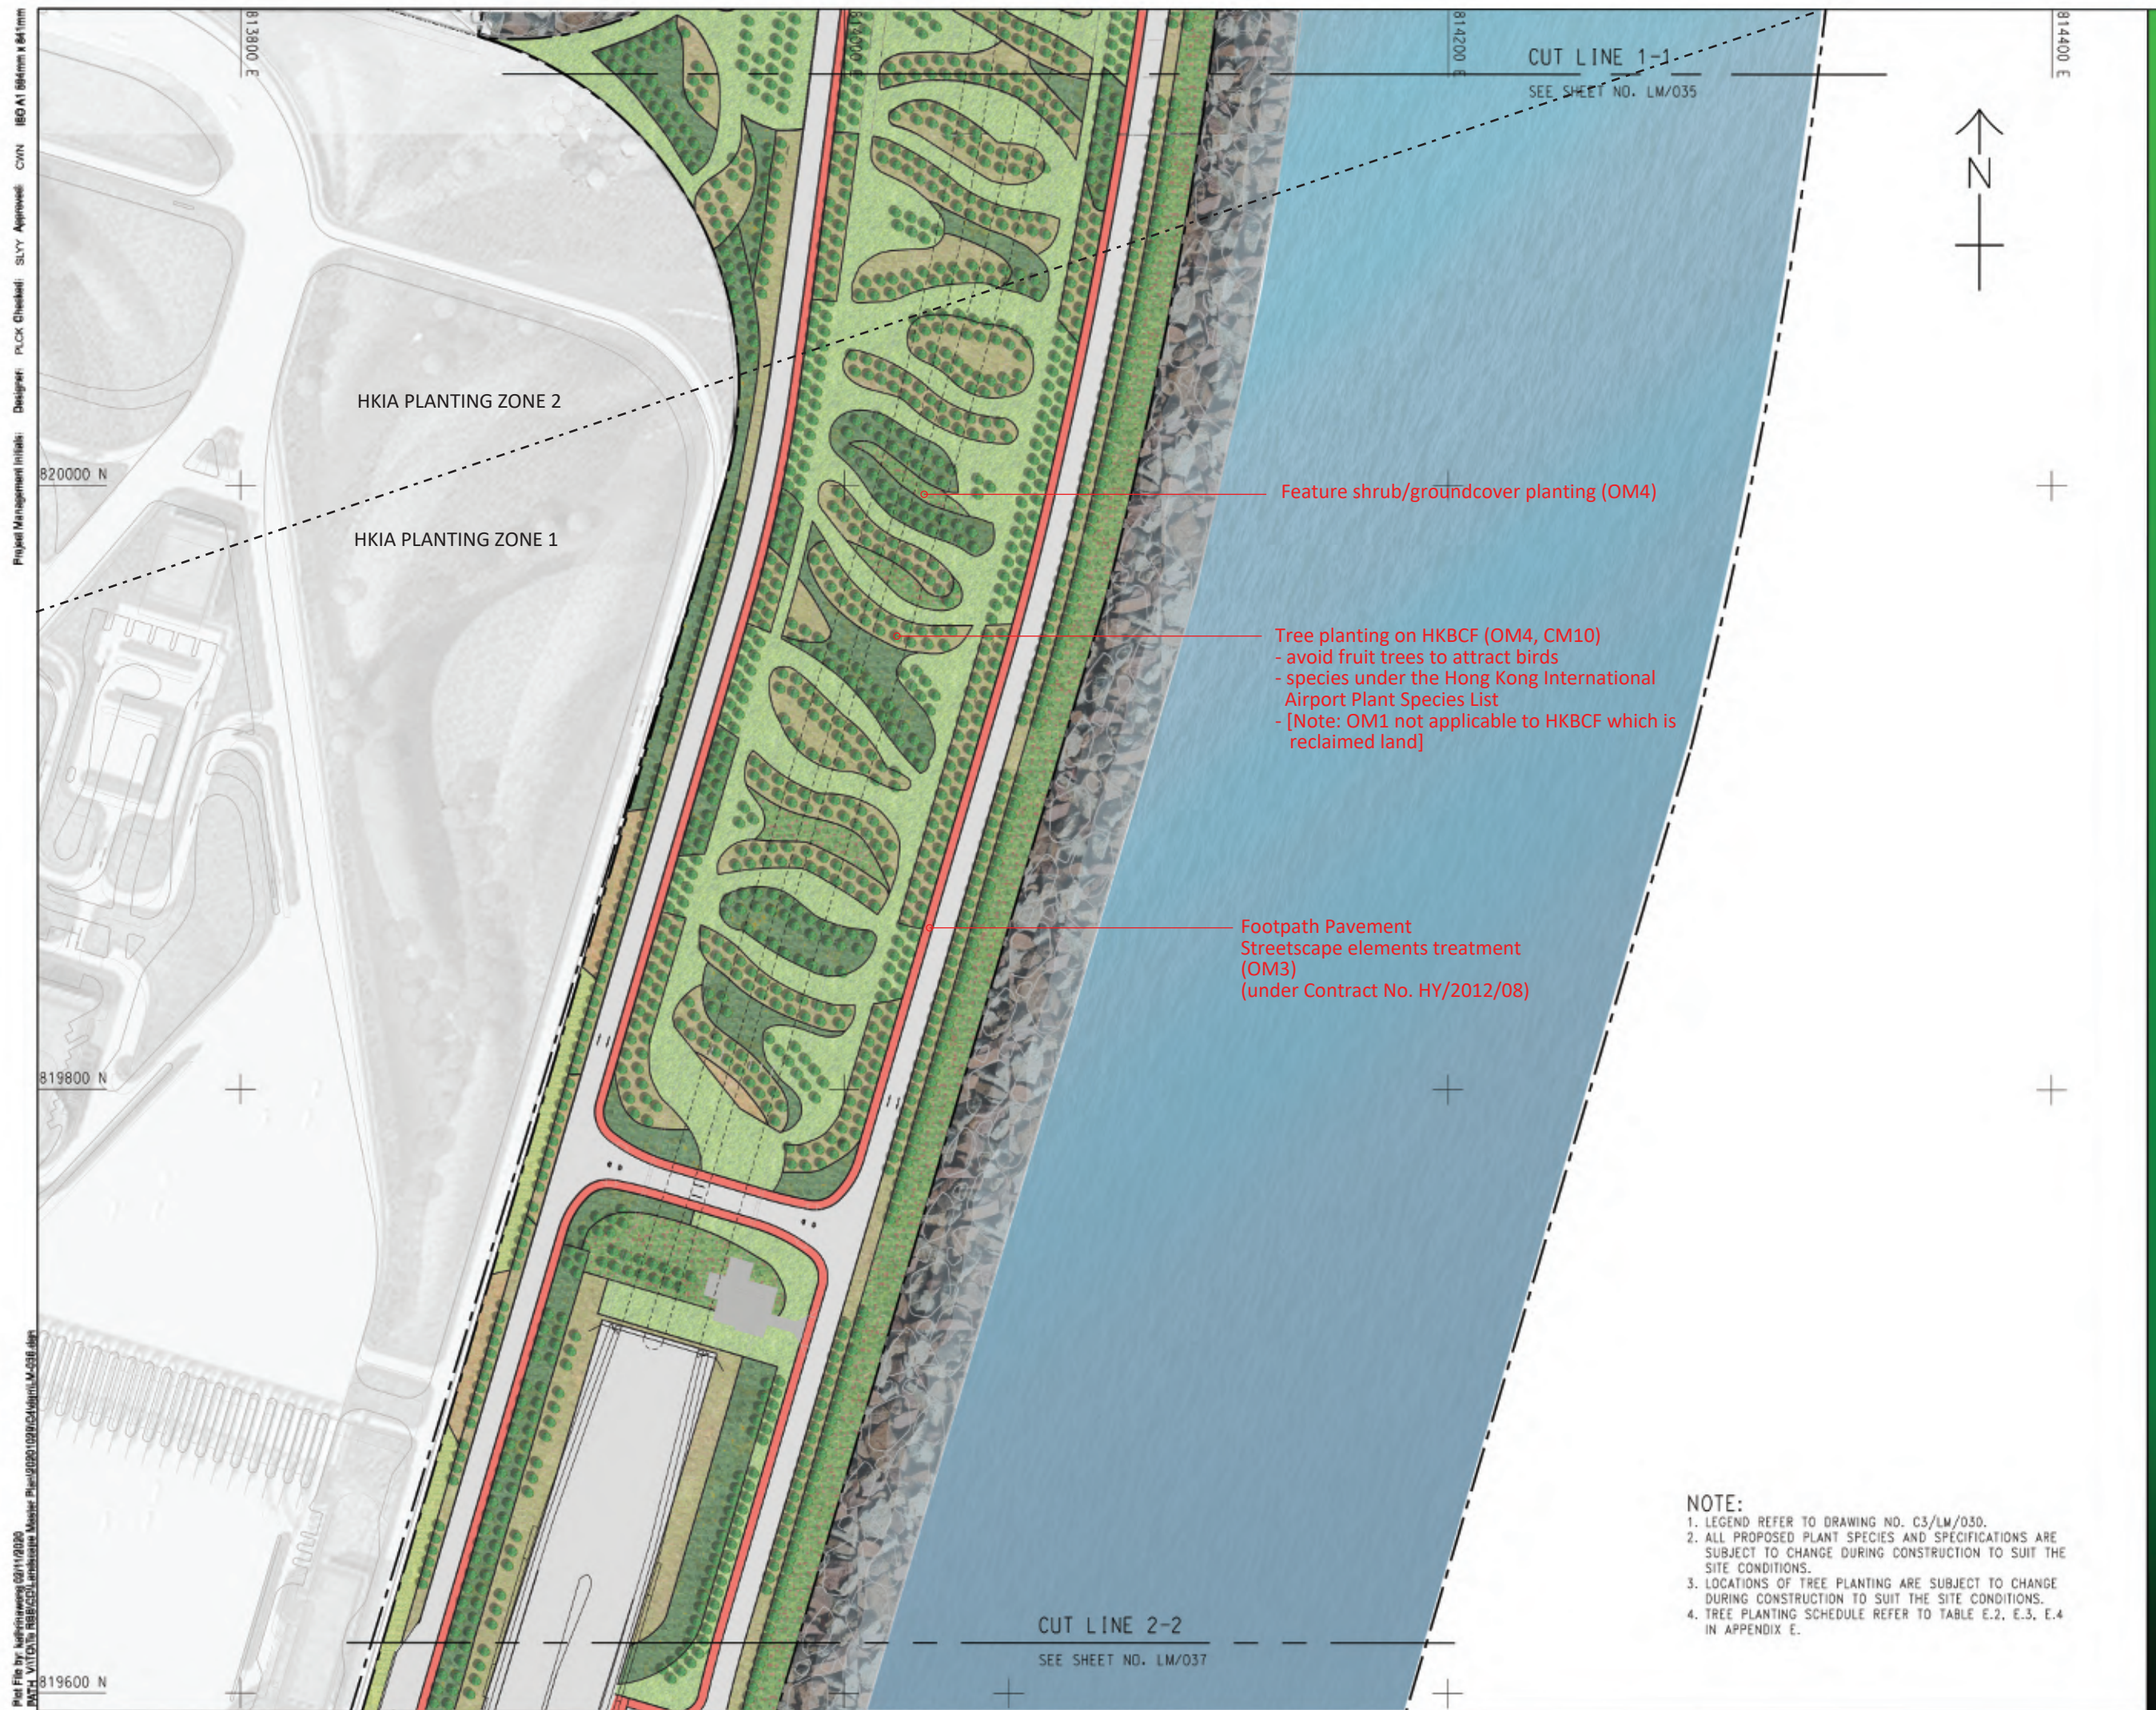

**ISSUE/REVISION**

REV	DATE	DESCRIPTION	CHK.
B	SEP 20	LANDSCAPE UPDATE	CL
A	SEP 19	LANDSCAPE UPDATE	CWN

**STATUS**

SCALE	DIMENSION UNIT
A1 1:1000 A3 1:2000	MILLIMETRES

**KEY PLAN**



PROJECT NO.	CONTRACT NO.
60240249	HY/2017/10


**SHEET TITLE**  
 MITIGATION MEASURES PLAN

**NOTE:**  
 1. LEGEND REFER TO DRAWING NO. C3/LM/030.  
 2. ALL PROPOSED PLANT SPECIES AND SPECIFICATIONS ARE SUBJECT TO CHANGE DURING CONSTRUCTION TO SUIT THE SITE CONDITIONS.  
 3. LOCATIONS OF TREE PLANTING ARE SUBJECT TO CHANGE DURING CONSTRUCTION TO SUIT THE SITE CONDITIONS.  
 4. TREE PLANTING SCHEDULE REFER TO TABLE E.2, E.3, E.4 IN APPENDIX E.

Project Management Initials: Designer: PLOK Checkall: SLVY Approved: CWN IBCA1 584mm x 841mm  
 Plot File by: Information: 09/11/2020  
 Path: V:\ITC\16\_1887\501\_Landscape Master Plan\2020\09\09\C4/LM/036.dgn



ISO A1 994mm x 841mm  
 Approved:  
 Checked:  
 Designer:  
 Project Management Initials:  
 Plot File by: kaibinwong 03/11/2020  
 PATH\_V010101b\_HSSCDLandscape Master Plan\_2020-029/C4dgn/LM-037.dgn

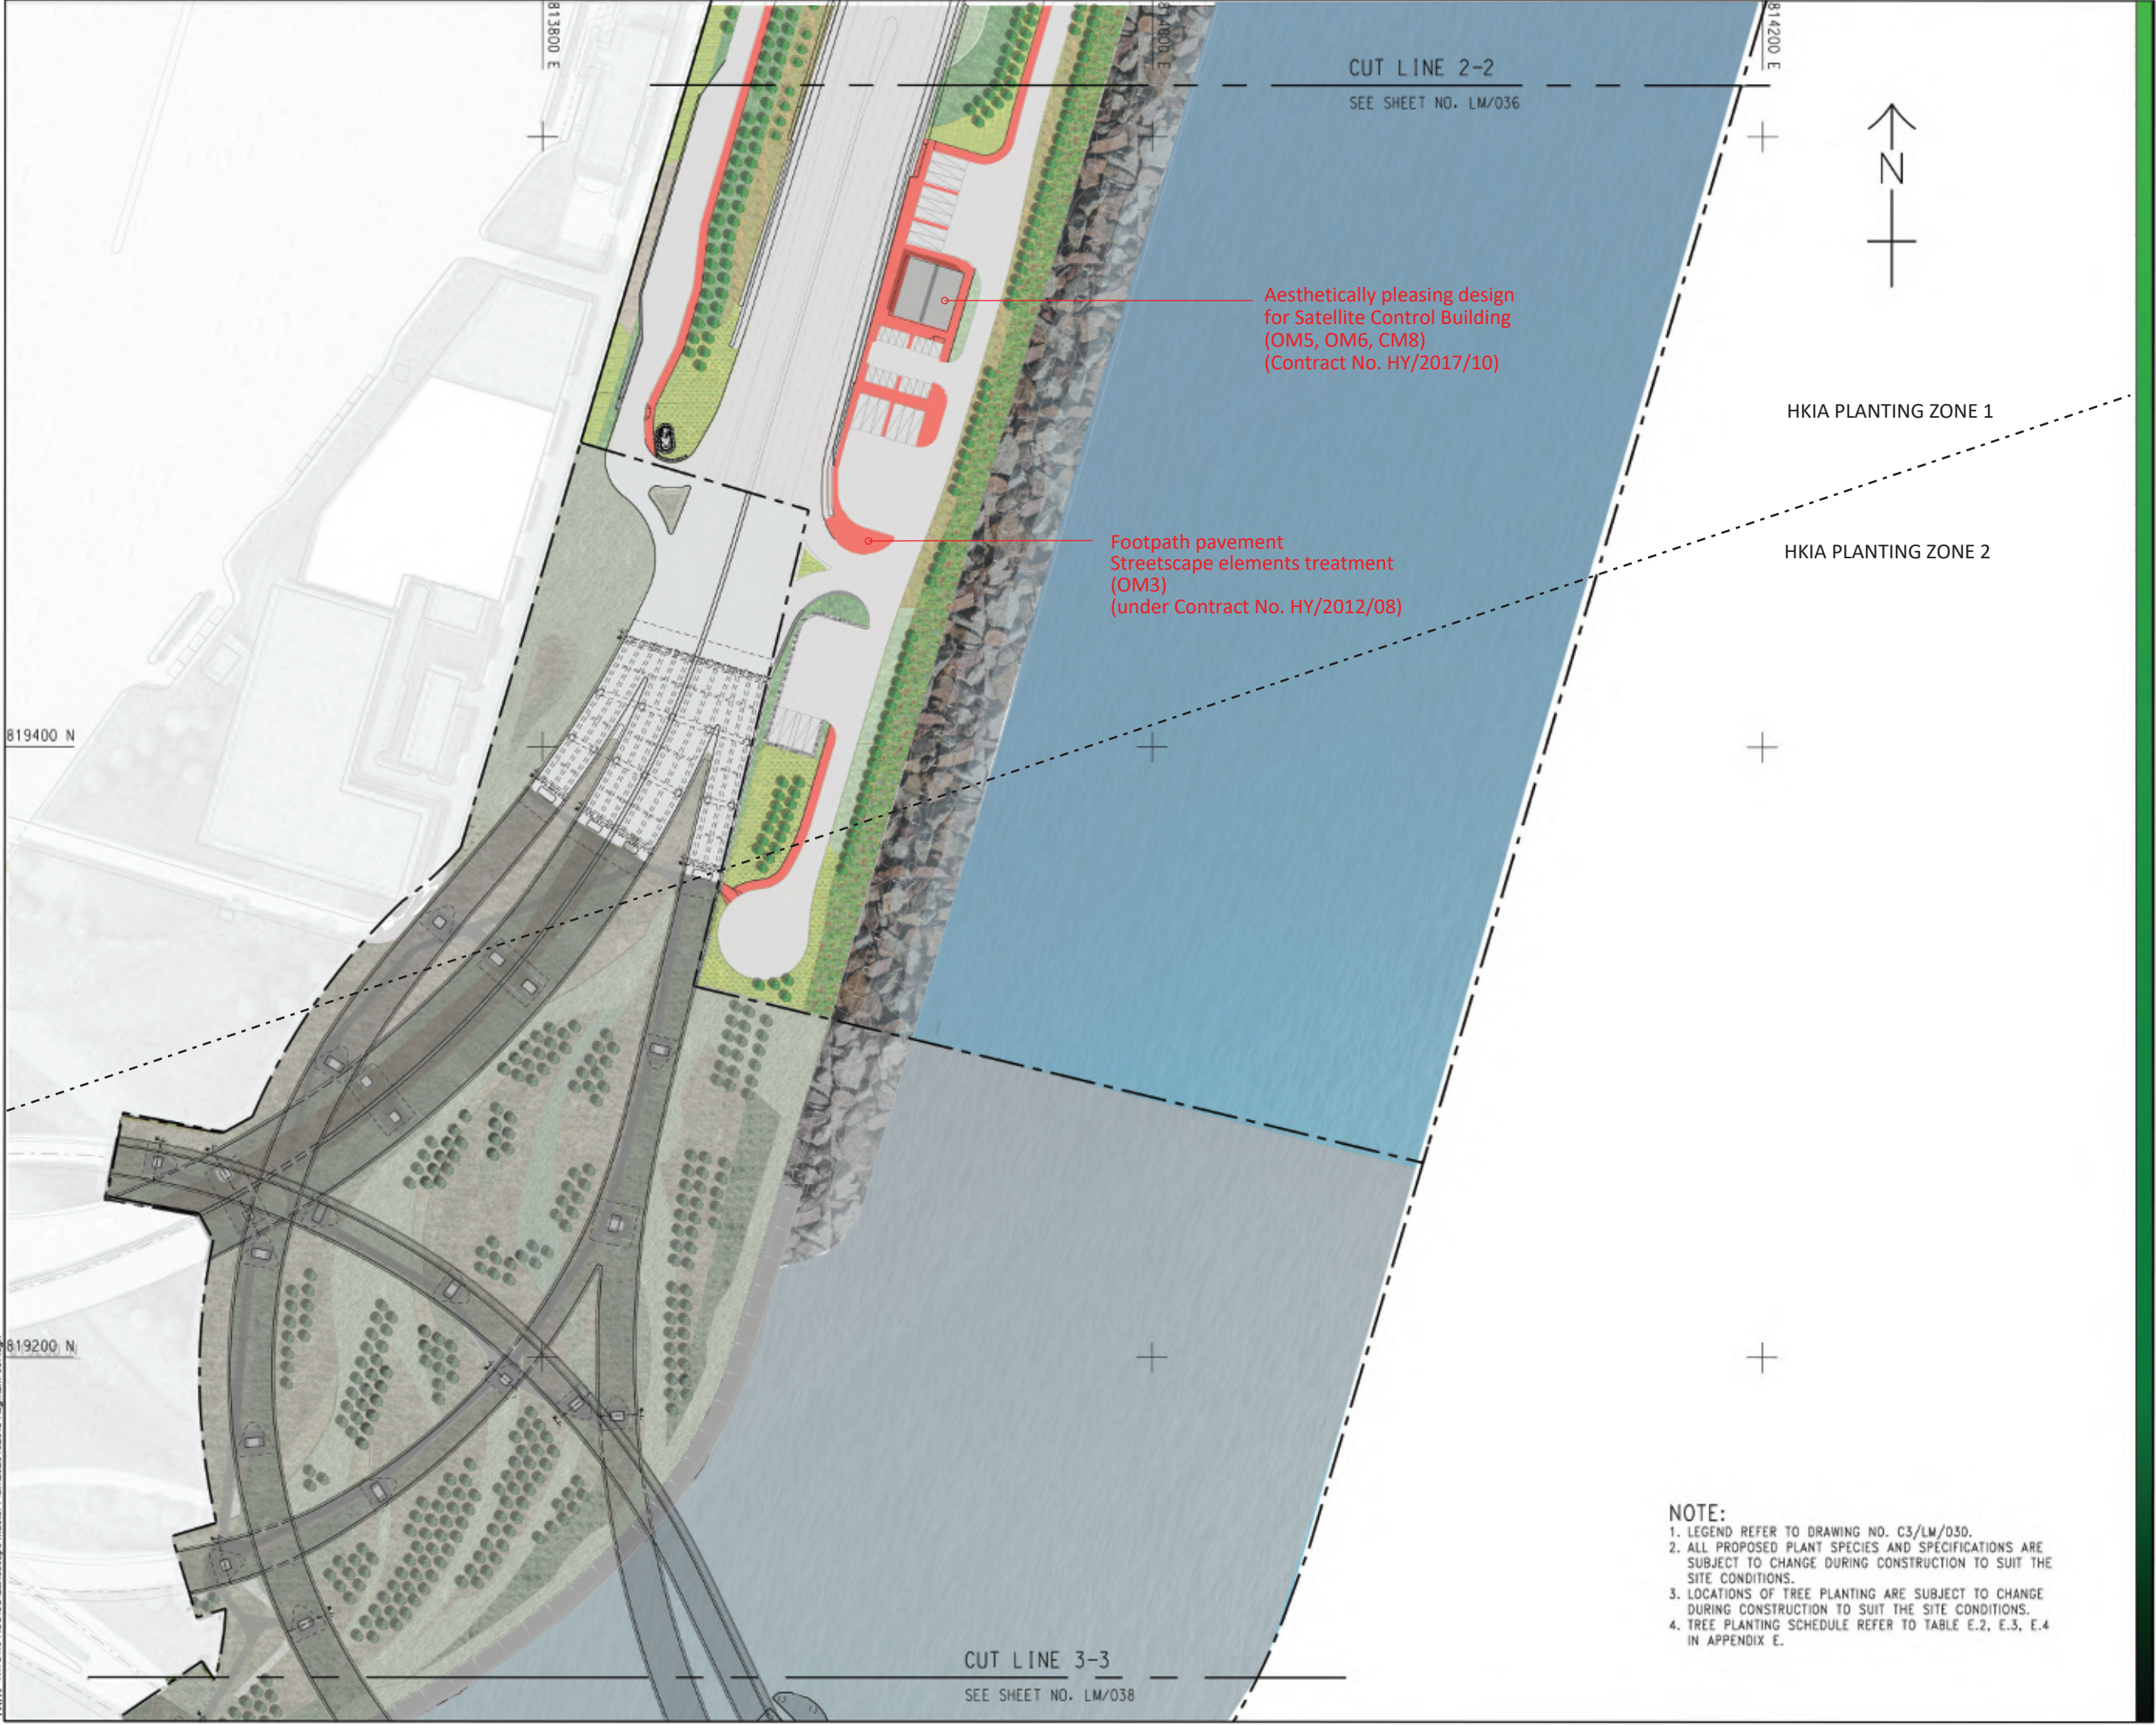

Aesthetically pleasing design for Satellite Control Building (OM5, OM6, CM8) (Contract No. HY/2017/10)

Footpath pavement Streetscape elements treatment (OM3) (under Contract No. HY/2012/08)

HKIA PLANTING ZONE 1

HKIA PLANTING ZONE 2



CUT LINE 2-2  
SEE SHEET NO. LM/036

CUT LINE 3-3  
SEE SHEET NO. LM/038

- NOTE:**
1. LEGEND REFER TO DRAWING NO. C3/LM/030.
  2. ALL PROPOSED PLANT SPECIES AND SPECIFICATIONS ARE SUBJECT TO CHANGE DURING CONSTRUCTION TO SUIT THE SITE CONDITIONS.
  3. LOCATIONS OF TREE PLANTING ARE SUBJECT TO CHANGE DURING CONSTRUCTION TO SUIT THE SITE CONDITIONS.
  4. TREE PLANTING SCHEDULE REFER TO TABLE E.2, E.3, E.4 IN APPENDIX E.



**PROJECT**  
TUEN MUN - CHEK LAP KOK LINK

**CONTRACT TITLE**  
TUEN MUN - CHEK LAP KOK LINK - NORTHERN CONNECTION TUNNEL BUILDINGS, ELECTRICAL AND MECHANICAL WORKS

**CLIENT**  

 路政署  
**HIGHWAYS DEPARTMENT**  
 主要工程管理處(專責事務)  
 Major Works Project Management Office (Special Duties)

**CONSULTANT**  
 AECOM Asia Company Ltd.  
 www.aecom.com

**SUB-CONSULTANTS**


**ISSUE/REVISION**

REV	DATE	DESCRIPTION	CHK.
B	SEP 20	LANDSCAPE UPDATE	CL
A	SEP 19	LANDSCAPE UPDATE	CWN

**STATUS**

**SCALE**  
A1 1:1000 A3 1:2000  
**DIMENSION UNIT**  
MILLIMETRES

**KEY PLAN**

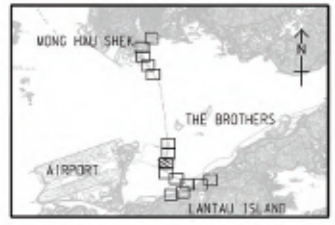


**PROJECT NO.**  
60240249  
**CONTRACT NO.**  
HY/2017/10

**SHEET TITLE**  
MITIGATION MEASURES PLAN

**SHEET NUMBER**  
C4/LM/037I



Plot File by: kaibinwong 03/11/2020  
 PATH\_V010101b\_HKICDLandscape Master Plan\_2020-029/CAD/plan/LM-037.dgn  
 Project Management Initials: Designer: Checked: Approved: ISO A1 994mm x 841mm

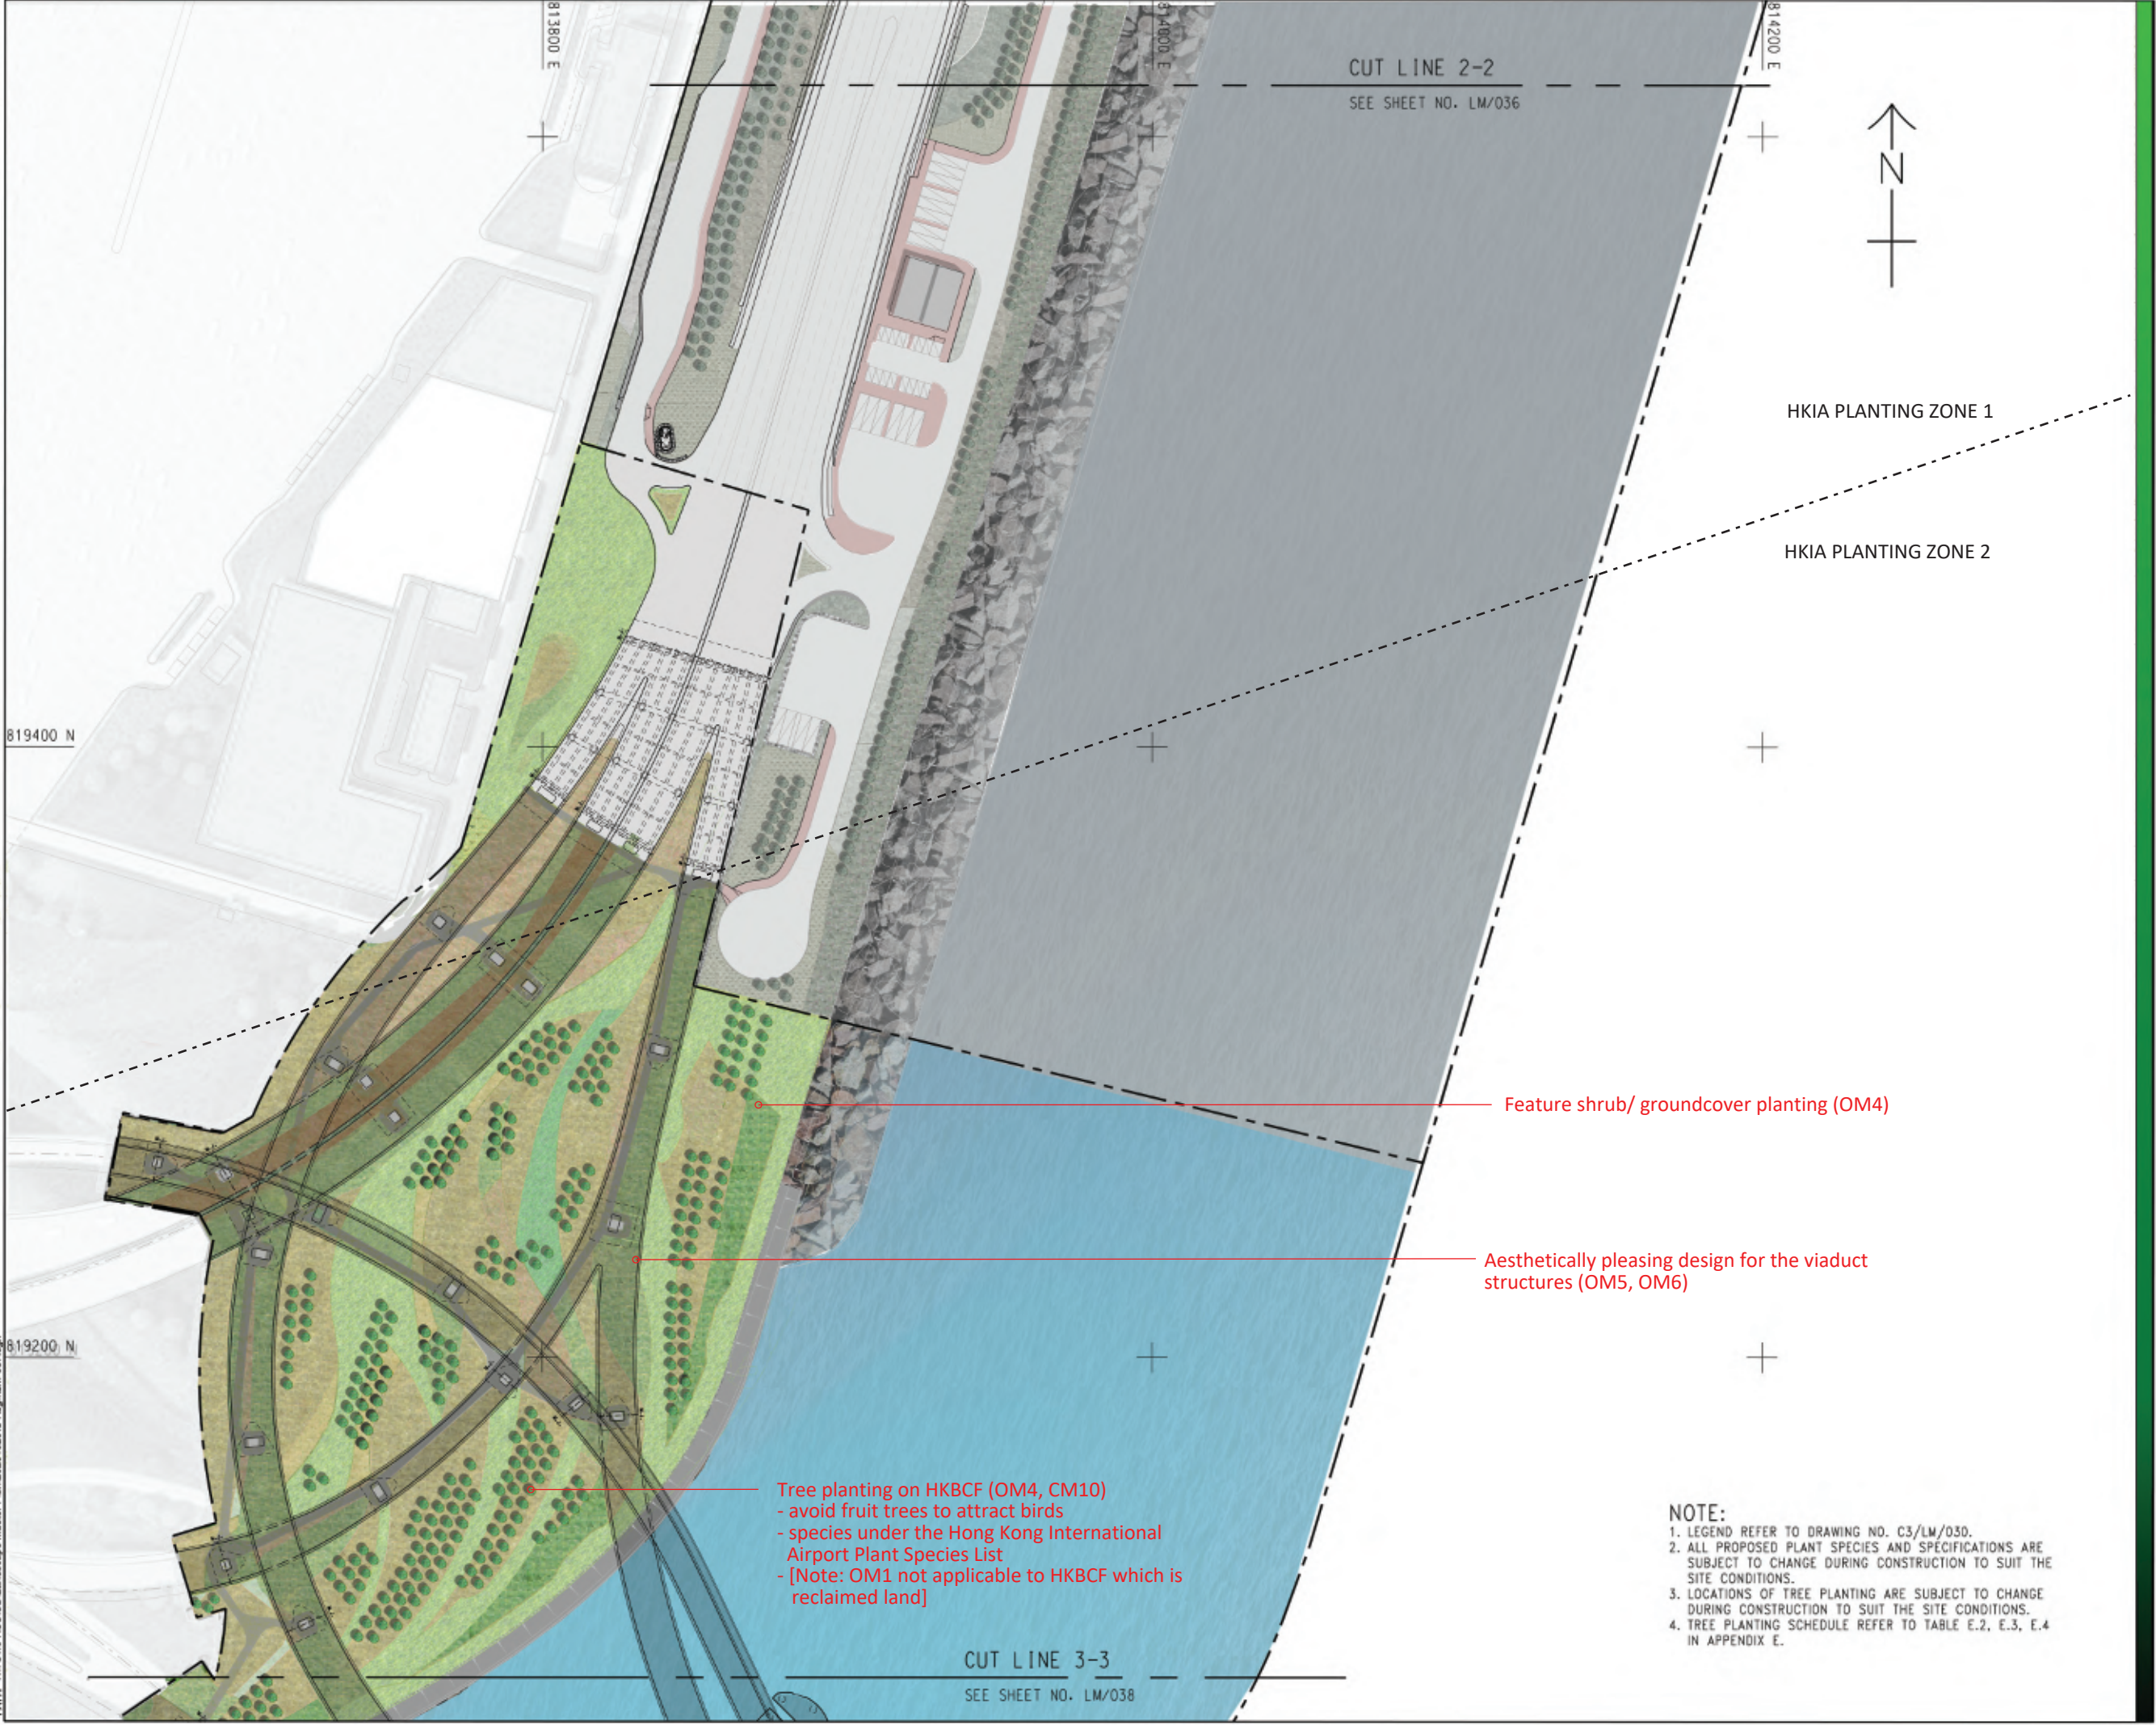

Tree planting on HKBCF (OM4, CM10)  
 - avoid fruit trees to attract birds  
 - species under the Hong Kong International  
 Airport Plant Species List  
 - [Note: OM1 not applicable to HKBCF which is  
 reclaimed land]

Feature shrub/ groundcover planting (OM4)

Aesthetically pleasing design for the viaduct structures (OM5, OM6)

CUT LINE 2-2  
SEE SHEET NO. LM/036

CUT LINE 3-3  
SEE SHEET NO. LM/038




**ISSUE/REVISION**

REV	DATE	DESCRIPTION	CHK.
B	SEP 20	LANDSCAPE UPDATE	CL
A	SEP 19	LANDSCAPE UPDATE	CWN

**STATUS**

SCALE	DIMENSION UNIT
A1 1:1000 A3 1:2000	MILLIMETRES

**KEY PLAN**

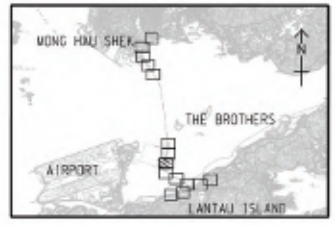


PROJECT NO.	CONTRACT NO.
60240249	HY/2012/07

**SHEET TITLE**  
MITIGATION MEASURES PLAN

**NOTE:**  
 1. LEGEND REFER TO DRAWING NO. C3/LM/030.  
 2. ALL PROPOSED PLANT SPECIES AND SPECIFICATIONS ARE SUBJECT TO CHANGE DURING CONSTRUCTION TO SUIT THE SITE CONDITIONS.  
 3. LOCATIONS OF TREE PLANTING ARE SUBJECT TO CHANGE DURING CONSTRUCTION TO SUIT THE SITE CONDITIONS.  
 4. TREE PLANTING SCHEDULE REFER TO TABLE E.2, E.3, E.4 IN APPENDIX E.



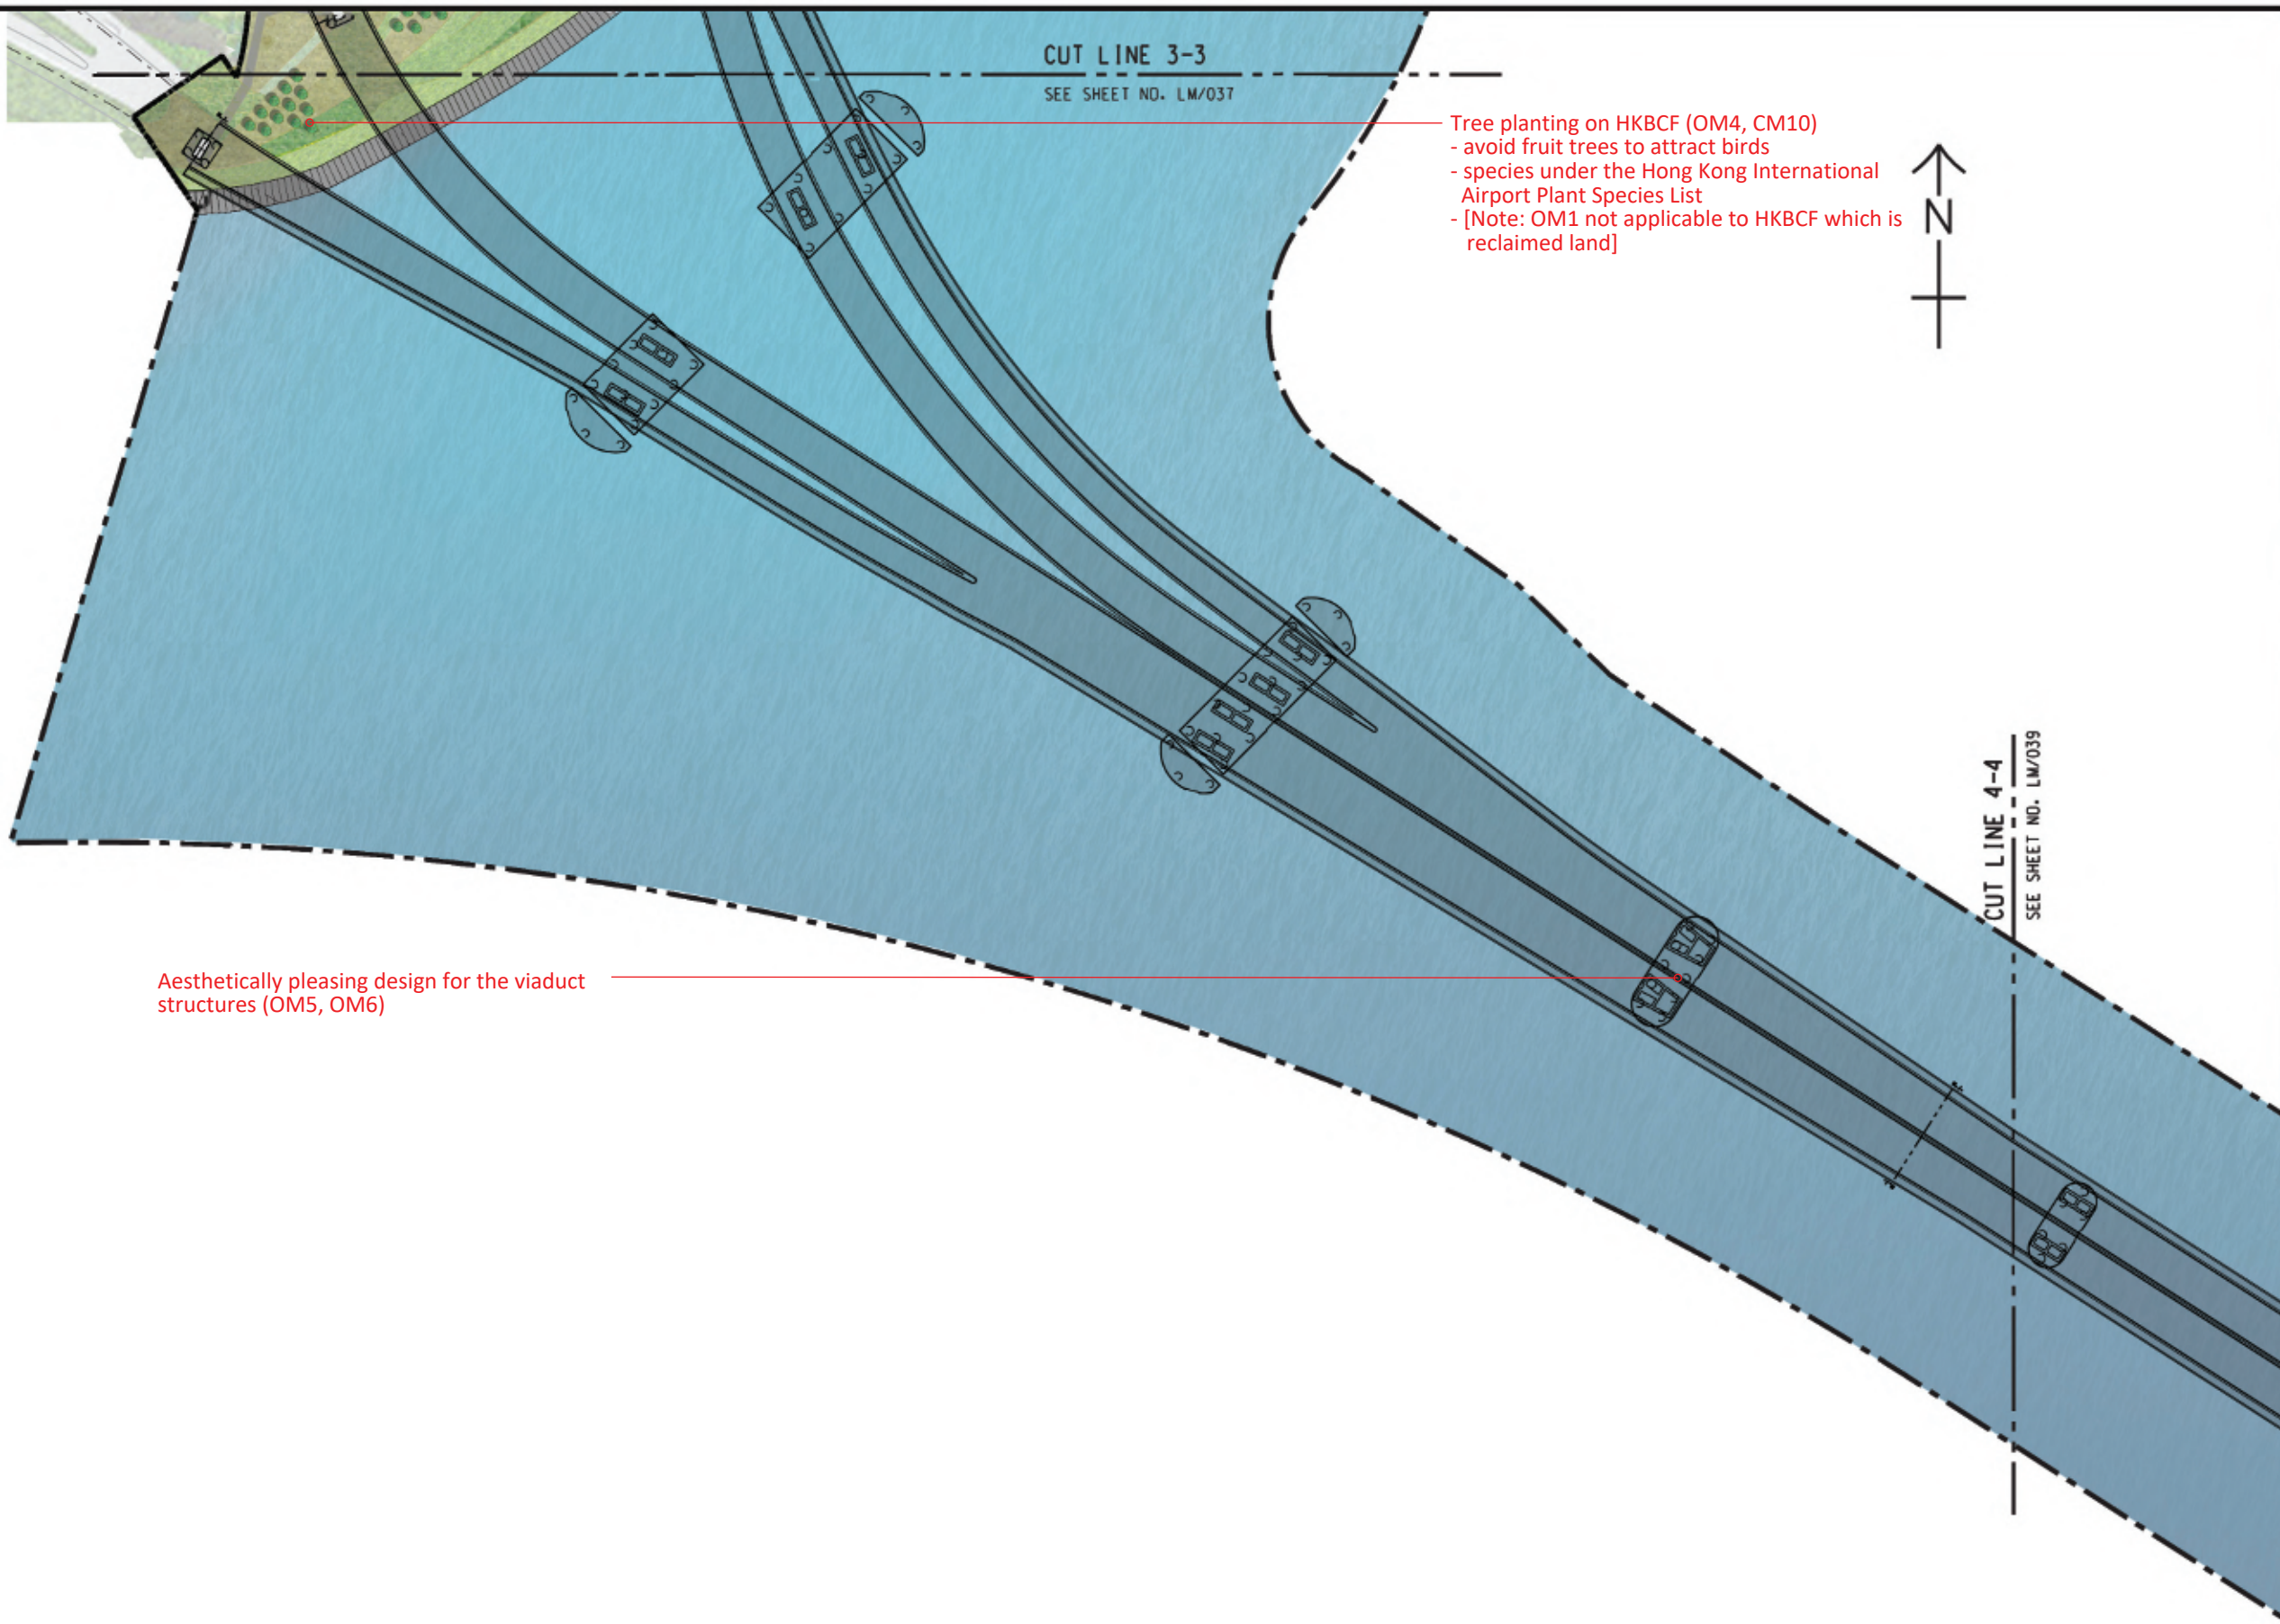

CUT LINE 3-3  
SEE SHEET NO. LM/037

Tree planting on HKBCF (OM4, CM10)  
- avoid fruit trees to attract birds  
- species under the Hong Kong International Airport Plant Species List  
- [Note: OM1 not applicable to HKBCF which is reclaimed land]



Aesthetically pleasing design for the viaduct structures (OM5, OM6)

CUT LINE 4-4  
SEE SHEET NO. LM/039

**NOTE:**  
1. LEGEND REFER TO DRAWING NO. C3/LM/030.  
2. ALL PROPOSED PLANT SPECIES AND SPECIFICATIONS ARE SUBJECT TO CHANGE DURING CONSTRUCTION TO SUIT THE SITE CONDITIONS.  
3. LOCATIONS OF TREE PLANTING ARE SUBJECT TO CHANGE DURING CONSTRUCTION TO SUIT THE SITE CONDITIONS.  
4. TREE PLANTING SCHEDULE REFER TO TABLE E.2, E.3, E.4 IN APPENDIX E.

ISSUE/REVISION

REV	DATE	DESCRIPTION	CHK
B	SEP20	LANDSCAPE UPDATE	CL
A	SEP19	LANDSCAPE UPDATE	CWN

STATUS

SCALE DIMENSION UNIT

A1 1:1000 A3 1:2000 MILLIMETRES

KEY PLAN



PROJECT NO. CONTRACT NO.

60240249 HY/2012/07


SHEET TITLE

MITIGATION MEASURES PLAN

SHEET NUMBER

C1/LM/038



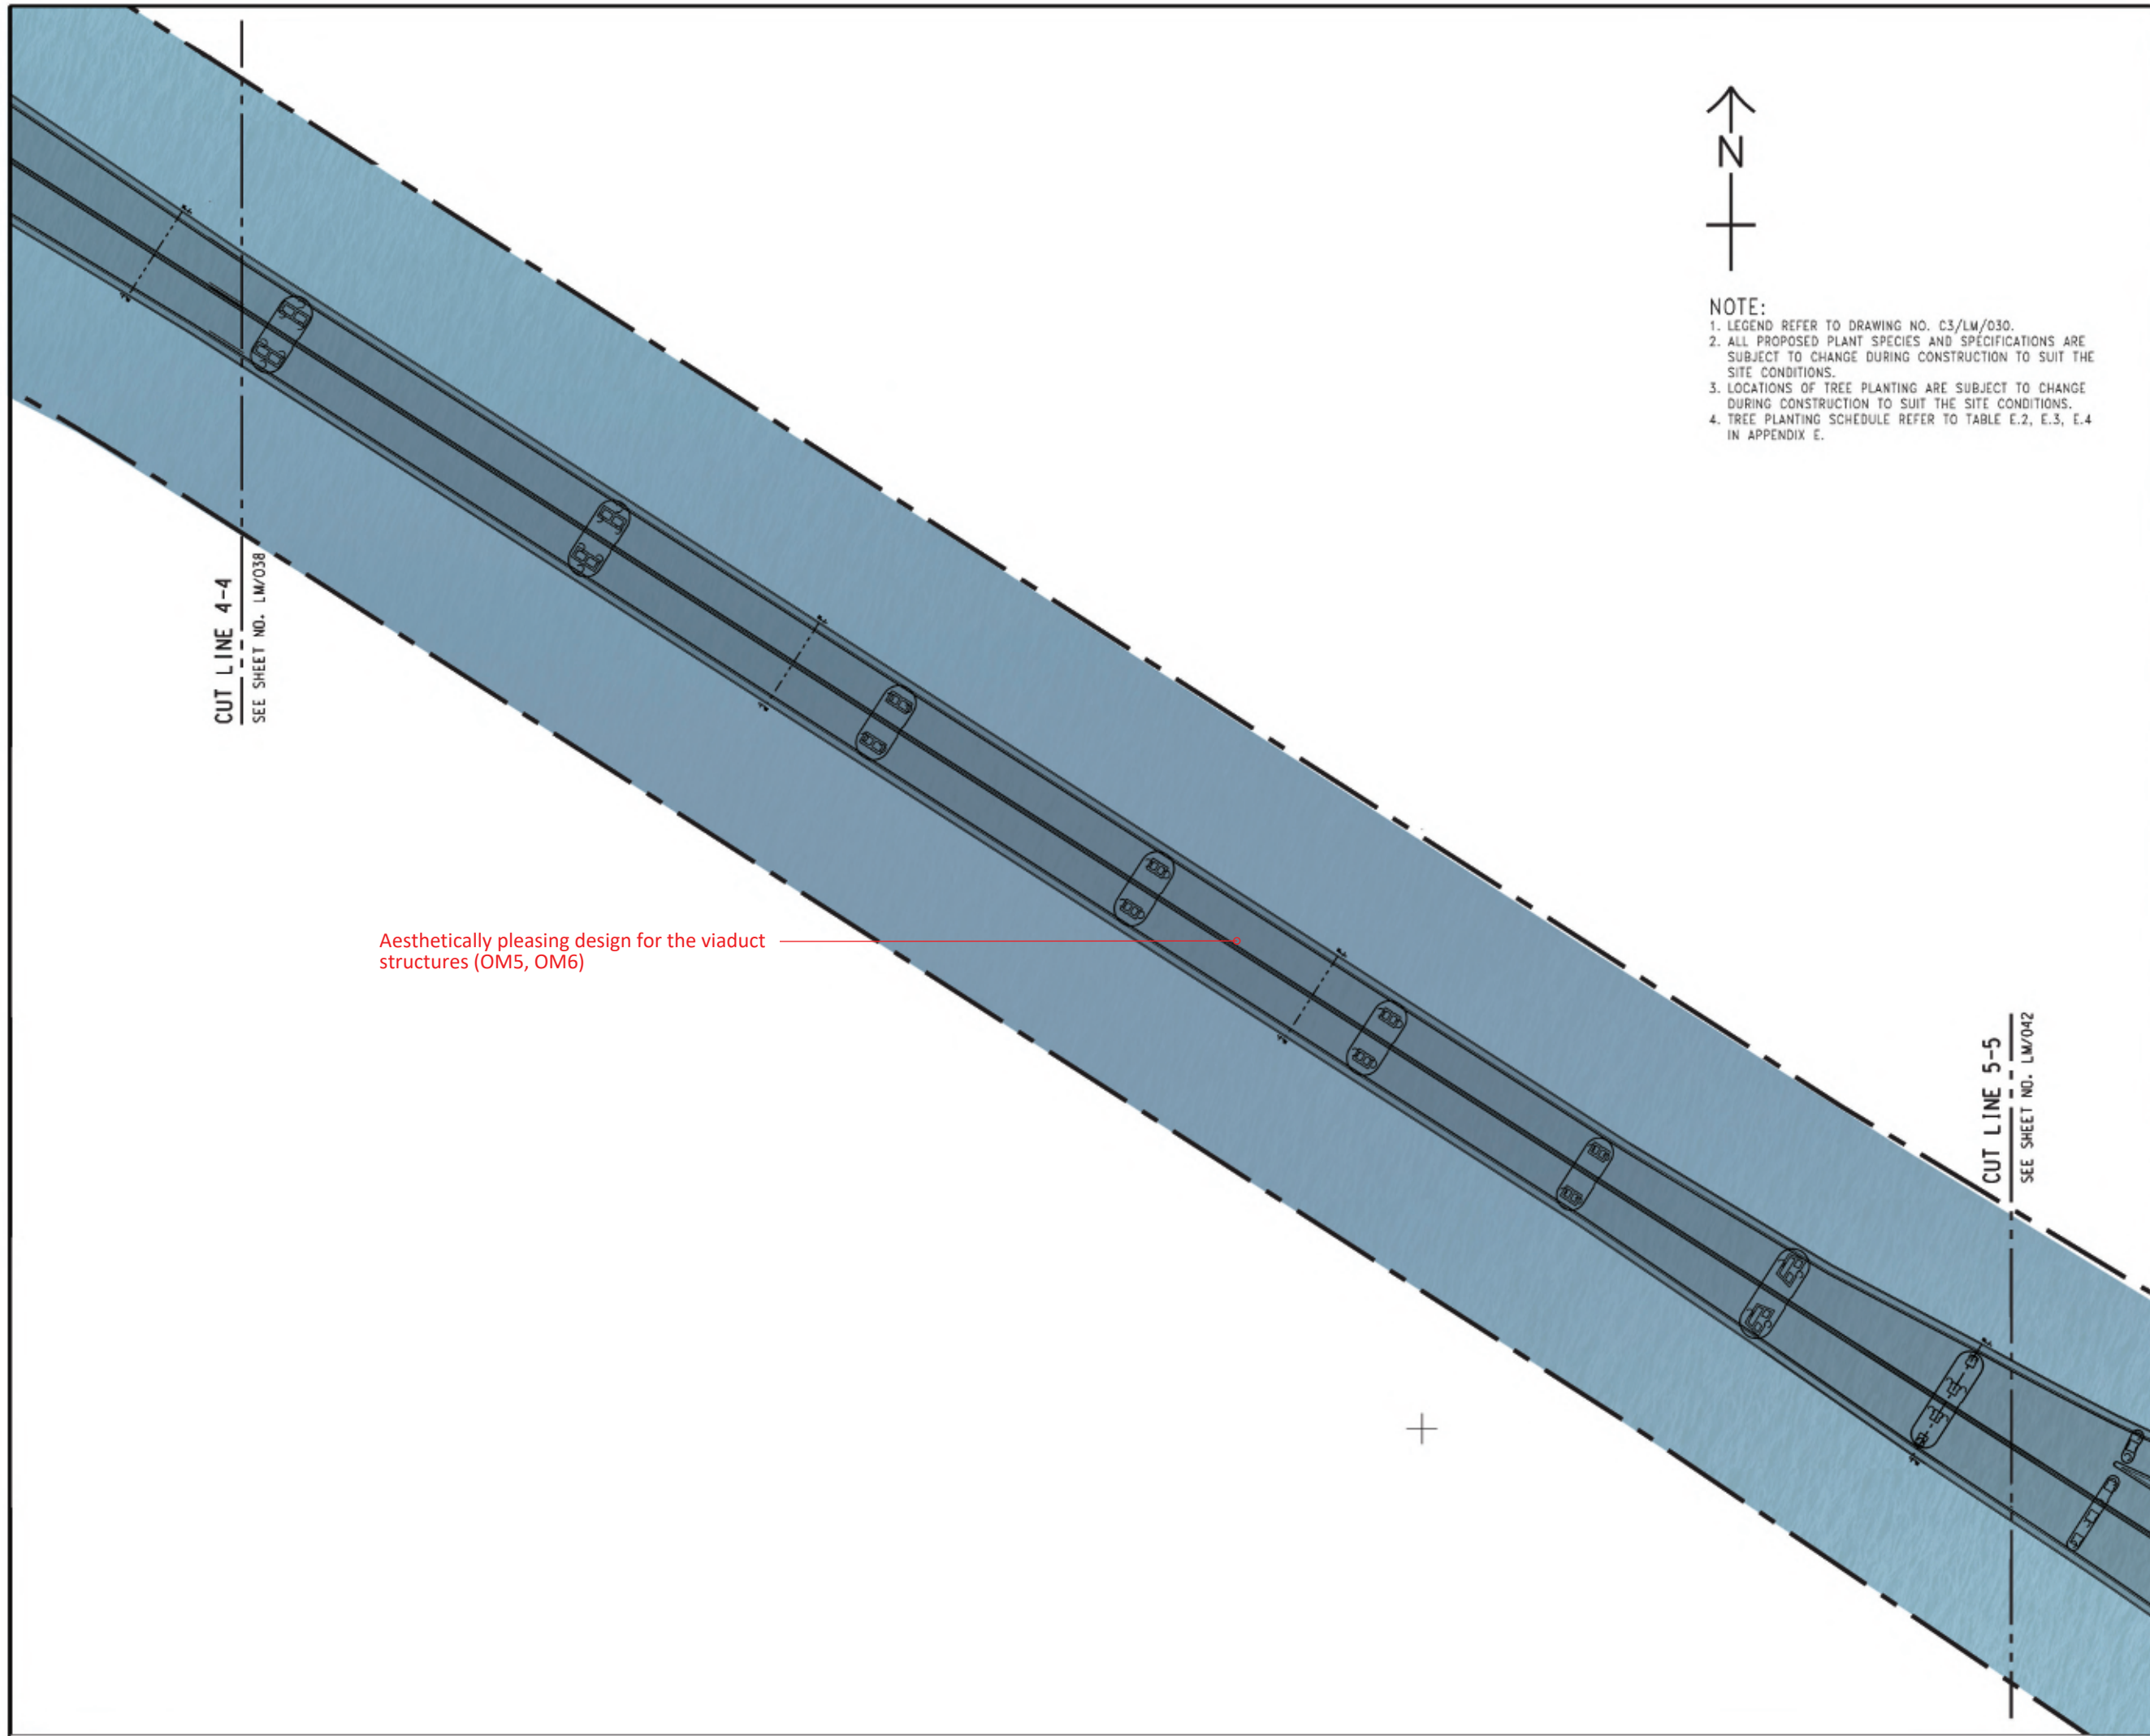

CUT LINE 4-4  
SEE SHEET NO. LM/038

Aesthetically pleasing design for the viaduct structures (OM5, OM6)

CUT LINE 5-5  
SEE SHEET NO. LM/042



**NOTE:**

1. LEGEND REFER TO DRAWING NO. C3/LM/030.
2. ALL PROPOSED PLANT SPECIES AND SPECIFICATIONS ARE SUBJECT TO CHANGE DURING CONSTRUCTION TO SUIT THE SITE CONDITIONS.
3. LOCATIONS OF TREE PLANTING ARE SUBJECT TO CHANGE DURING CONSTRUCTION TO SUIT THE SITE CONDITIONS.
4. TREE PLANTING SCHEDULE REFER TO TABLE E.2, E.3, E.4 IN APPENDIX E.

ISSUE/REVISION

NO.	DATE	DESCRIPTION	CHK.
B	SEP20	LANDSCAPE UPDATE	CL
A	SEP19	LANDSCAPE UPDATE	CWN

STATUS

SCALE DIMENSION UNIT

A1 1:1000 A3 1:2000 MILLIMETRES

KEY PLAN



PROJECT NO. CONTRACT NO.

60240249 HY/2012/07

SHEET TITLE










MITIGATION MEASURES PLAN

SHEET NUMBER

C1/LM/039




**LEGEND**

-  Site Boundary
-  New Tree Planting
-  Transplanted Trees
-  Existing Trees and Shrubs (at-grade)
-  Proposed Expressway Boundary
-  Proposed Shrub, Ground cover, Grass Planting
-  Existing Woodland Tree Groups
-  Proposed Tree planting for Slope
-  Proposed Tree and Shrub Mix Planting

**NOTE:**

1. ALL PROPOSED PLANT SPECIES AND SPECIFICATIONS ARE SUBJECT TO CHANGE DURING CONSTRUCTION TO SUIT THE SITE CONDITIONS.
2. LOCATIONS OF TREE PLANTING ARE SUBJECT TO CHANGE DURING CONSTRUCTION TO SUIT THE SITE CONDITIONS.
3. TREE PLANTING SCHEDULE REFER TO TABLE E.2, E.3, E.4 IN APPENDIX E.

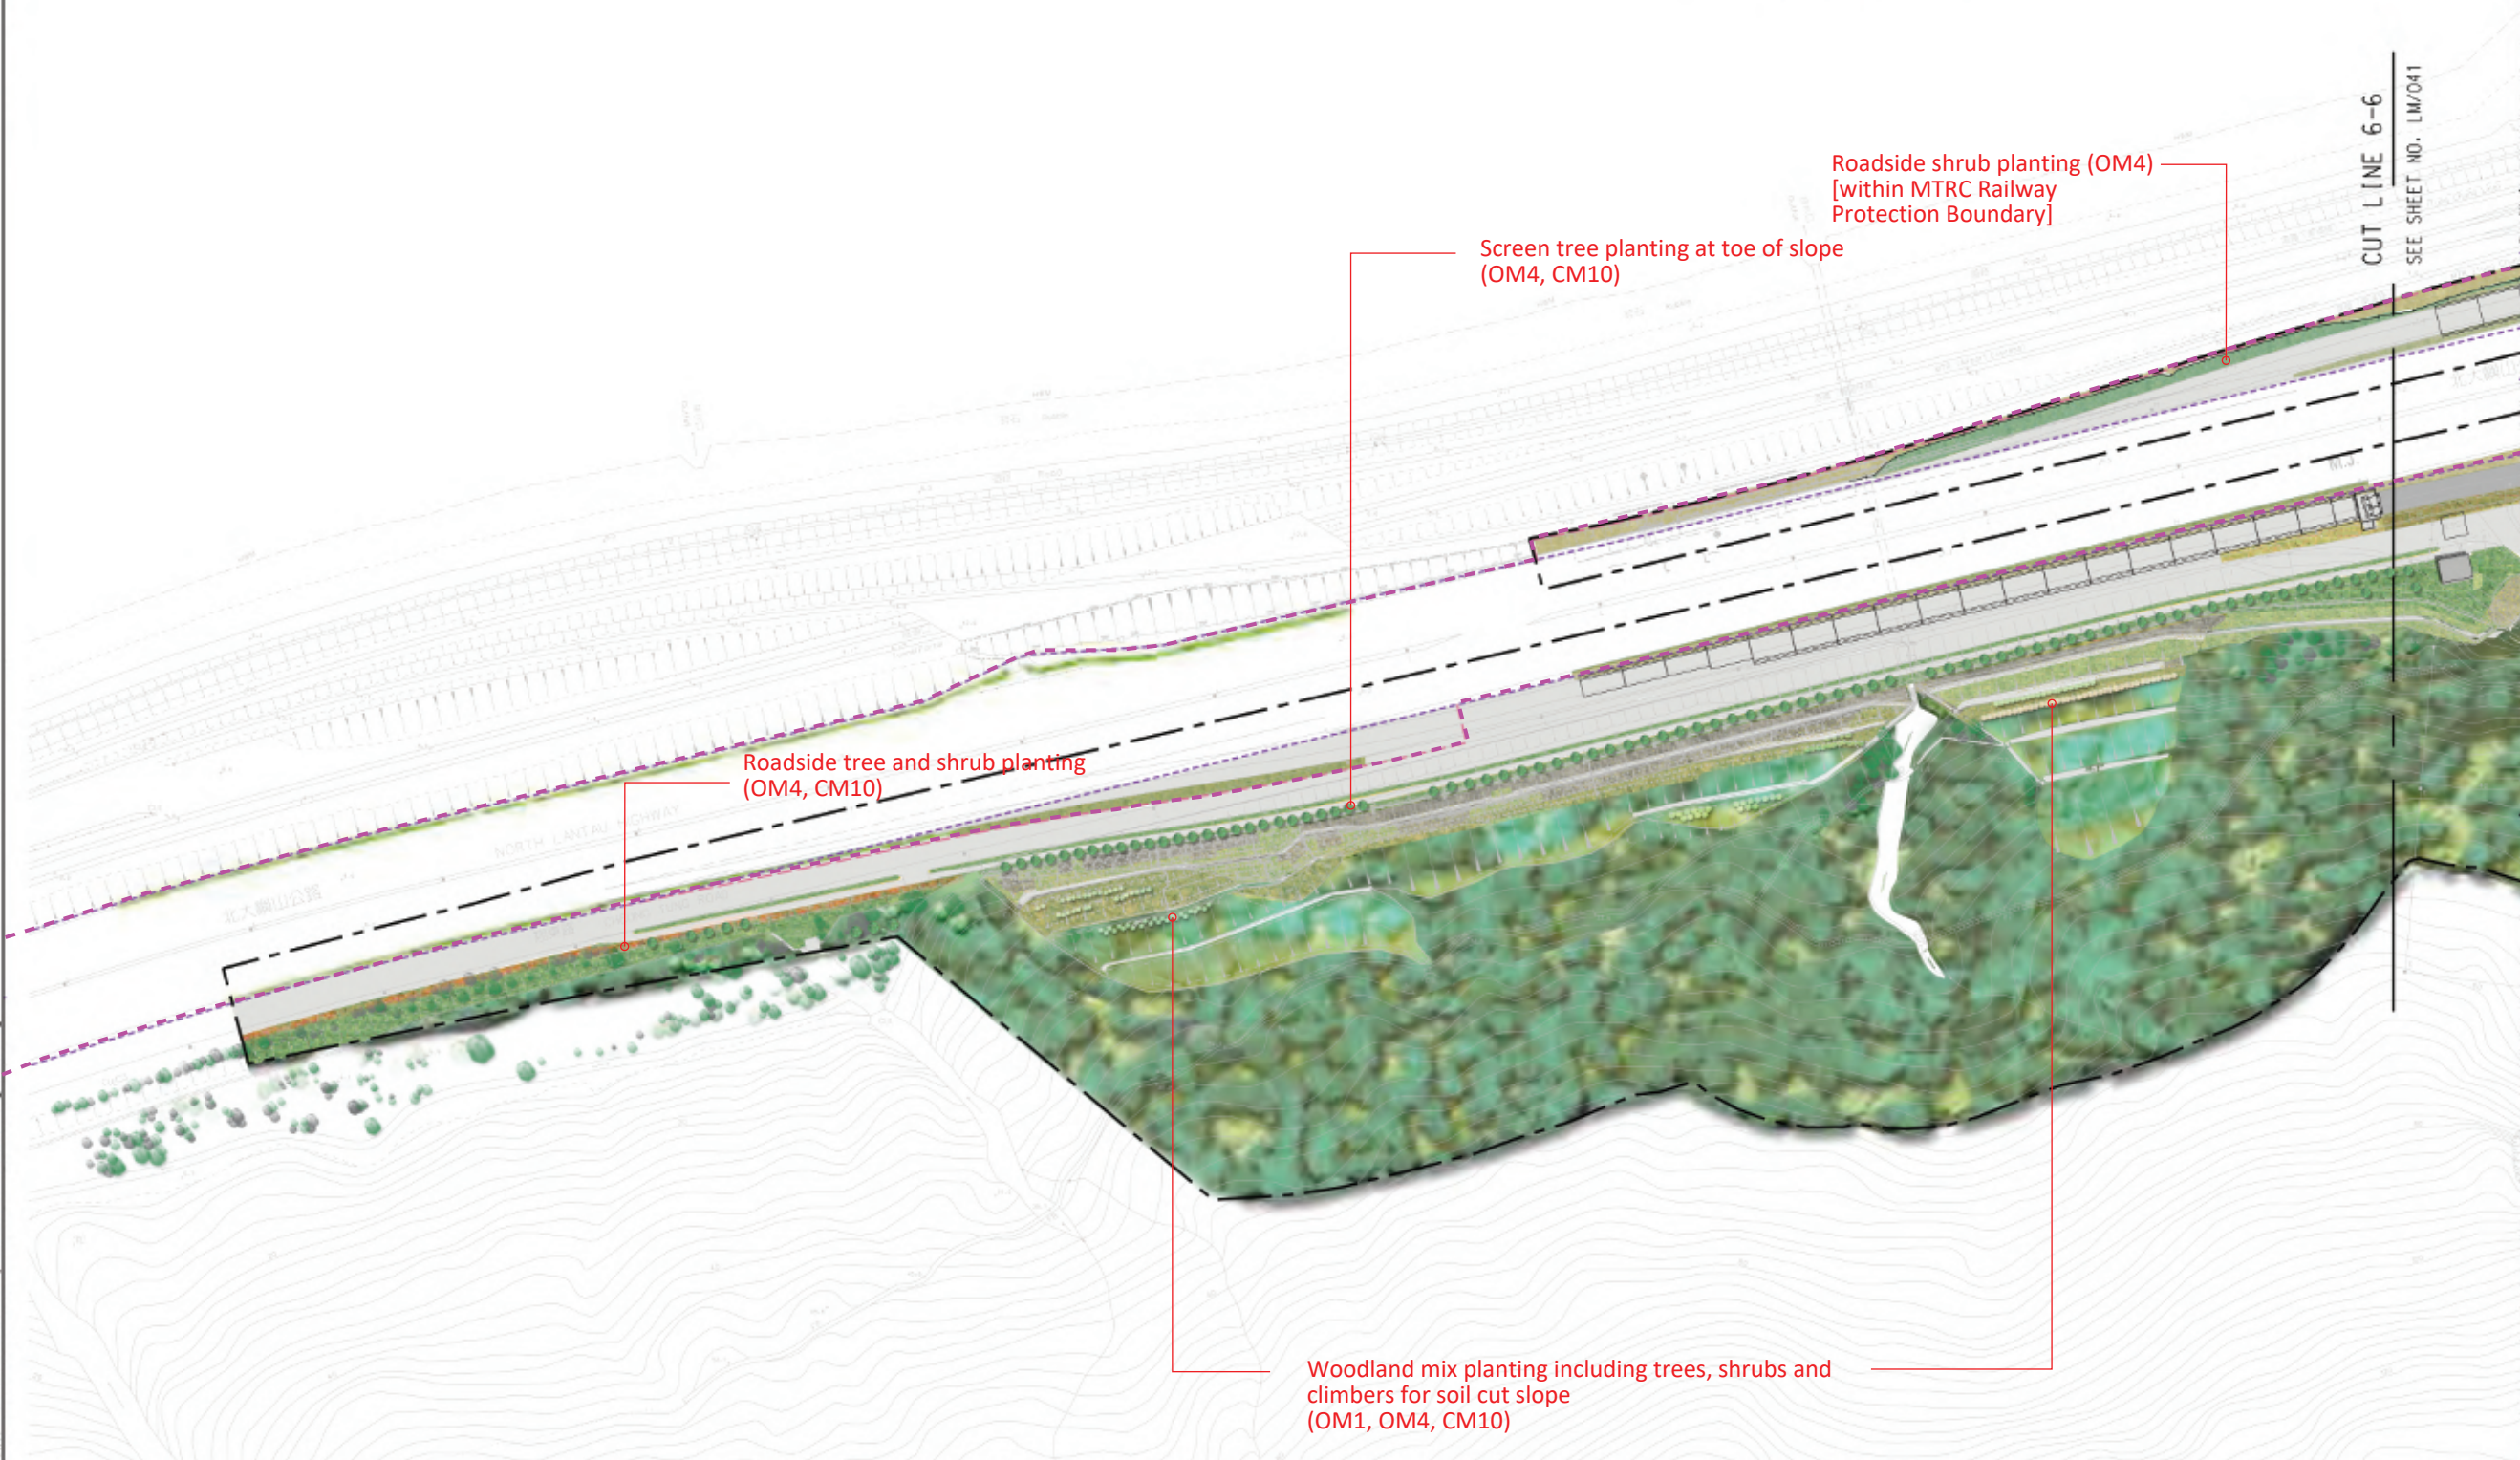

**ISSUE/REVISION**

NO.	DATE	DESCRIPTION	CHK.
B	SEP 20	LANDSCAPE UPDATE	CL
A	SEP 19	LANDSCAPE UPDATE	CWN

**STATUS**

**SCALE**      **DIMENSION UNIT**

A1 1:1000 A3 1:2000      MILLIMETRES




**PROJECT NO.**      **CONTRACT NO.**

60240249      HY/2012/07

**SHEET TITLE**  
 MITIGATION MEASURES PLAN



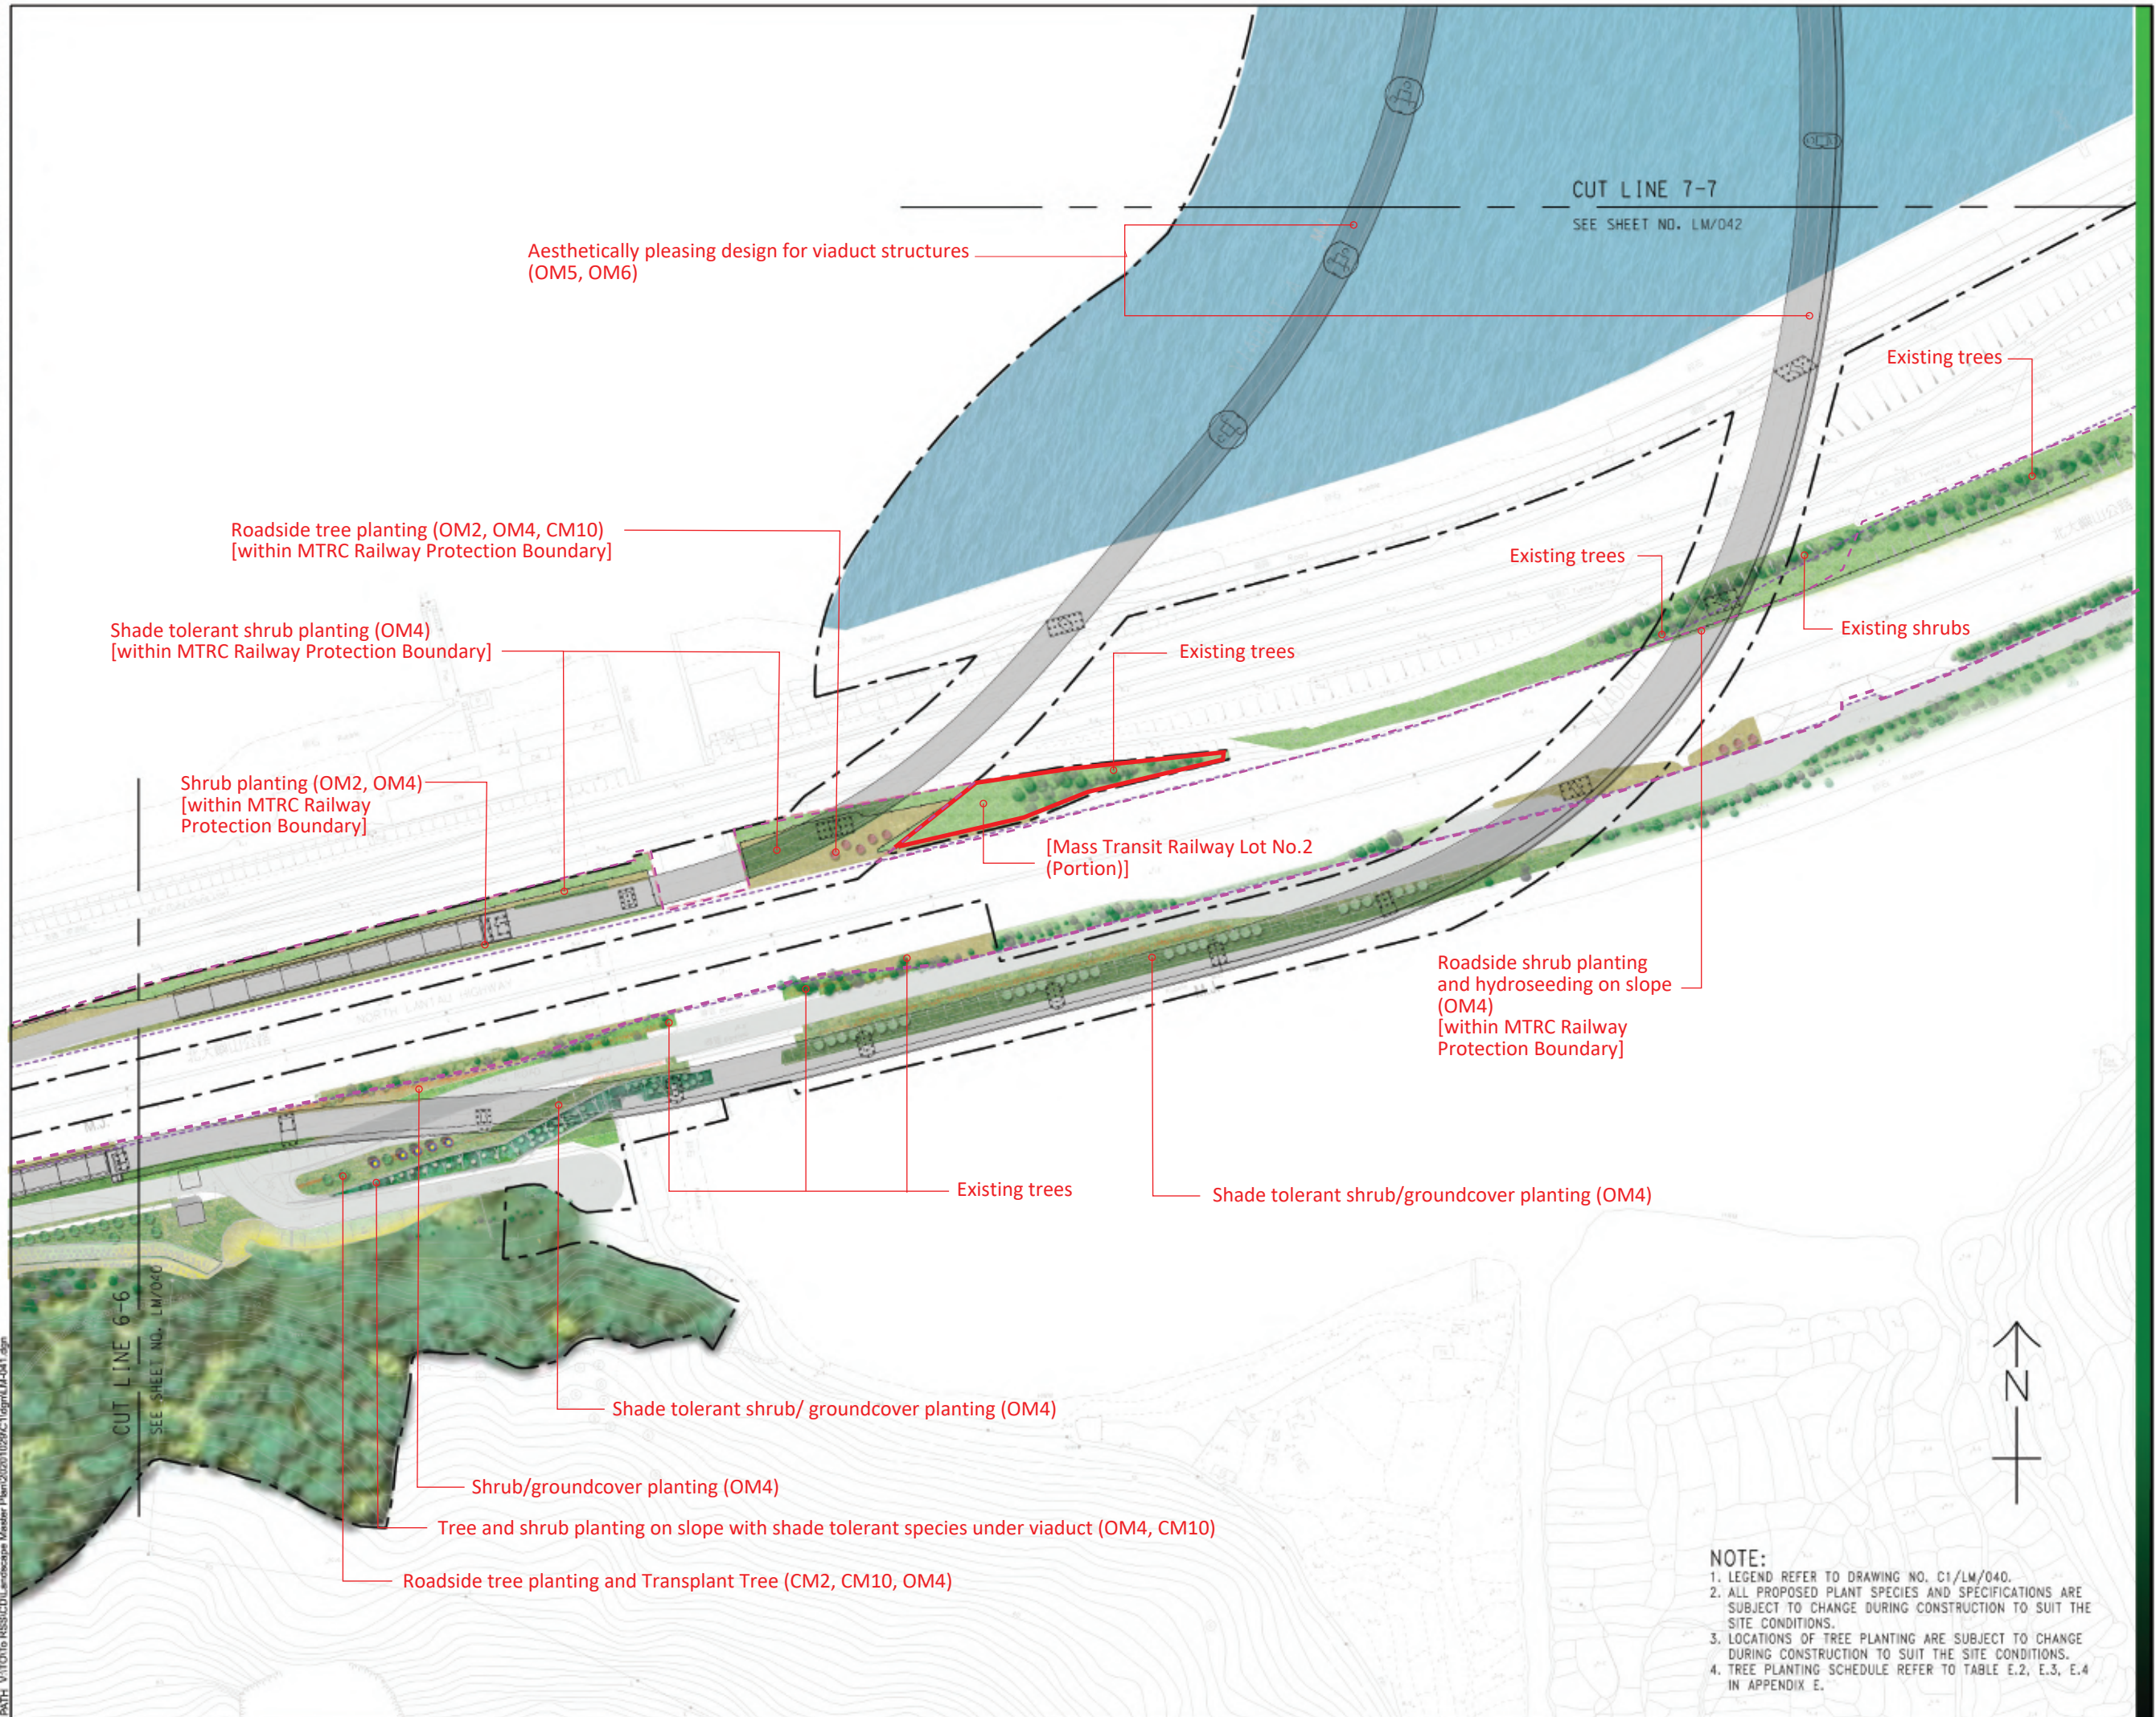

Aesthetically pleasing design for viaduct structures (OM5, OM6)

Roadside tree planting (OM2, OM4, CM10) [within MTRC Railway Protection Boundary]

Shade tolerant shrub planting (OM4) [within MTRC Railway Protection Boundary]

Shrub planting (OM2, OM4) [within MTRC Railway Protection Boundary]

[Mass Transit Railway Lot No.2 (Portion)]

Roadside shrub planting and hydroseeding on slope (OM4) [within MTRC Railway Protection Boundary]

Shade tolerant shrub/ groundcover planting (OM4)

Shrub/groundcover planting (OM4)

Tree and shrub planting on slope with shade tolerant species under viaduct (OM4, CM10)

Roadside tree planting and Transplant Tree (CM2, CM10, OM4)

CUT LINE 7-7  
SEE SHEET NO. LM/042

CUT LINE 6-6  
SEE SHEET NO. LM/040

**AECOM**

**PROJECT**  
TUEN MUN - CHEK LAP KOK LINK

**CONTRACT TITLE**  
TUEN MUN - CHEK LAP KOK LINK SOUTHERN CONNECTION VIADUCT SECTION

**CLIENT**  
路政署  
HIGHWAYS DEPARTMENT  
主要工程管理處 (專責專線)  
Major Works Project Management Office (Special Duties)

**CONSULTANT**  
AECOM Asia Company Ltd.  
www.aecom.com

**SUB-CONSULTANTS**

**ISSUE/REVISION**

NO.	DATE	DESCRIPTION	CHK.
B	SEP 20	LANDSCAPE UPDATE	CL
A	SEP 19	LANDSCAPE UPDATE	CWN

**STATUS**

**SCALE**  
A1 1:1000 A3 1:2000

**DIMENSION UNIT**  
MILLIMETRES



**PROJECT NO.**  
60240249

**CONTRACT NO.**  
HY/2012/07

**SHEET TITLE**  
MITIGATION MEASURES PLAN


**SHEET NUMBER**  
C1/LM/041

SHEET 12 OF 15

**NOTE:**

- LEGEND REFER TO DRAWING NO. C1/LM/040.
- ALL PROPOSED PLANT SPECIES AND SPECIFICATIONS ARE SUBJECT TO CHANGE DURING CONSTRUCTION TO SUIT THE SITE CONDITIONS.
- LOCATIONS OF TREE PLANTING ARE SUBJECT TO CHANGE DURING CONSTRUCTION TO SUIT THE SITE CONDITIONS.
- TREE PLANTING SCHEDULE REFER TO TABLE E.2, E.3, E.4 IN APPENDIX E.



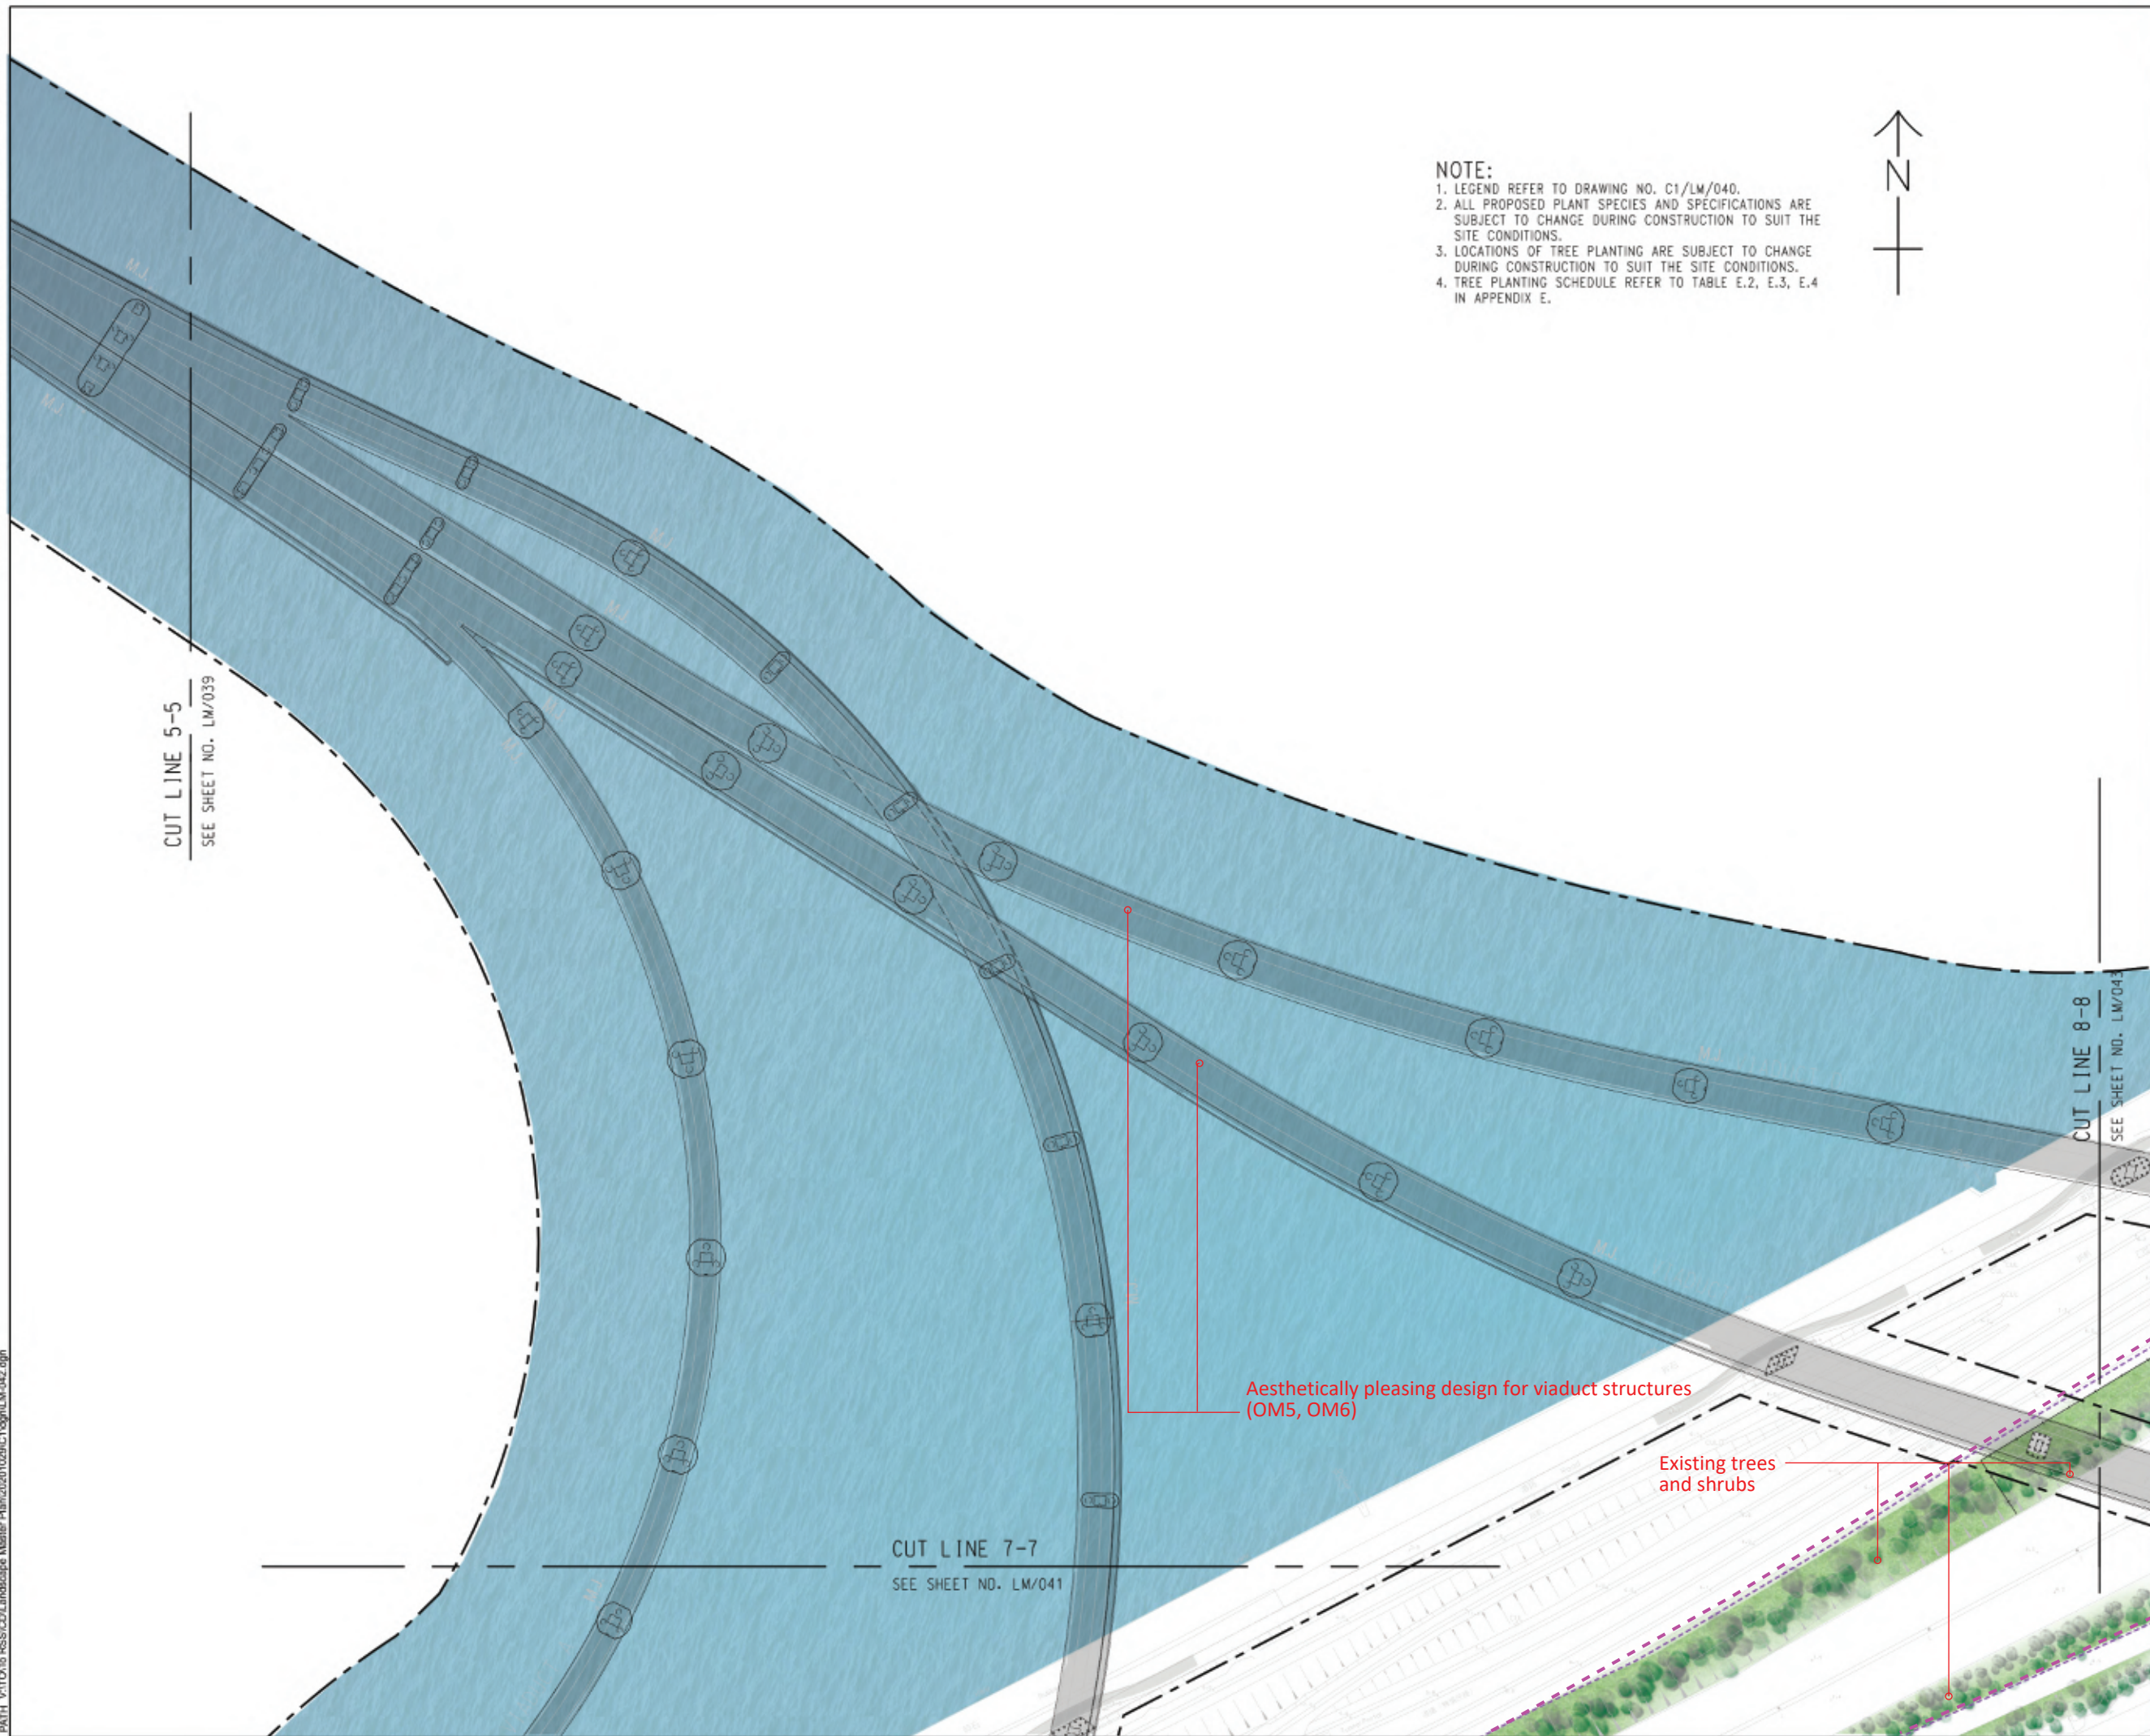

**ISSUE/REVISION**

REV	DATE	DESCRIPTION	CHK
B	SEP 20	LANDSCAPE UPDATE	CL
A	SEP 19	LANDSCAPE UPDATE	CWN

**STATUS**

SCALE	DIMENSION UNIT
A1 1:1000 A3 1:2000	MILLIMETRES


**KEY PLAN**



PROJECT NO.	CONTRACT NO.
60240249	HY/2012/07

**SHEET TITLE**  
MITIGATION MEASURES PLAN



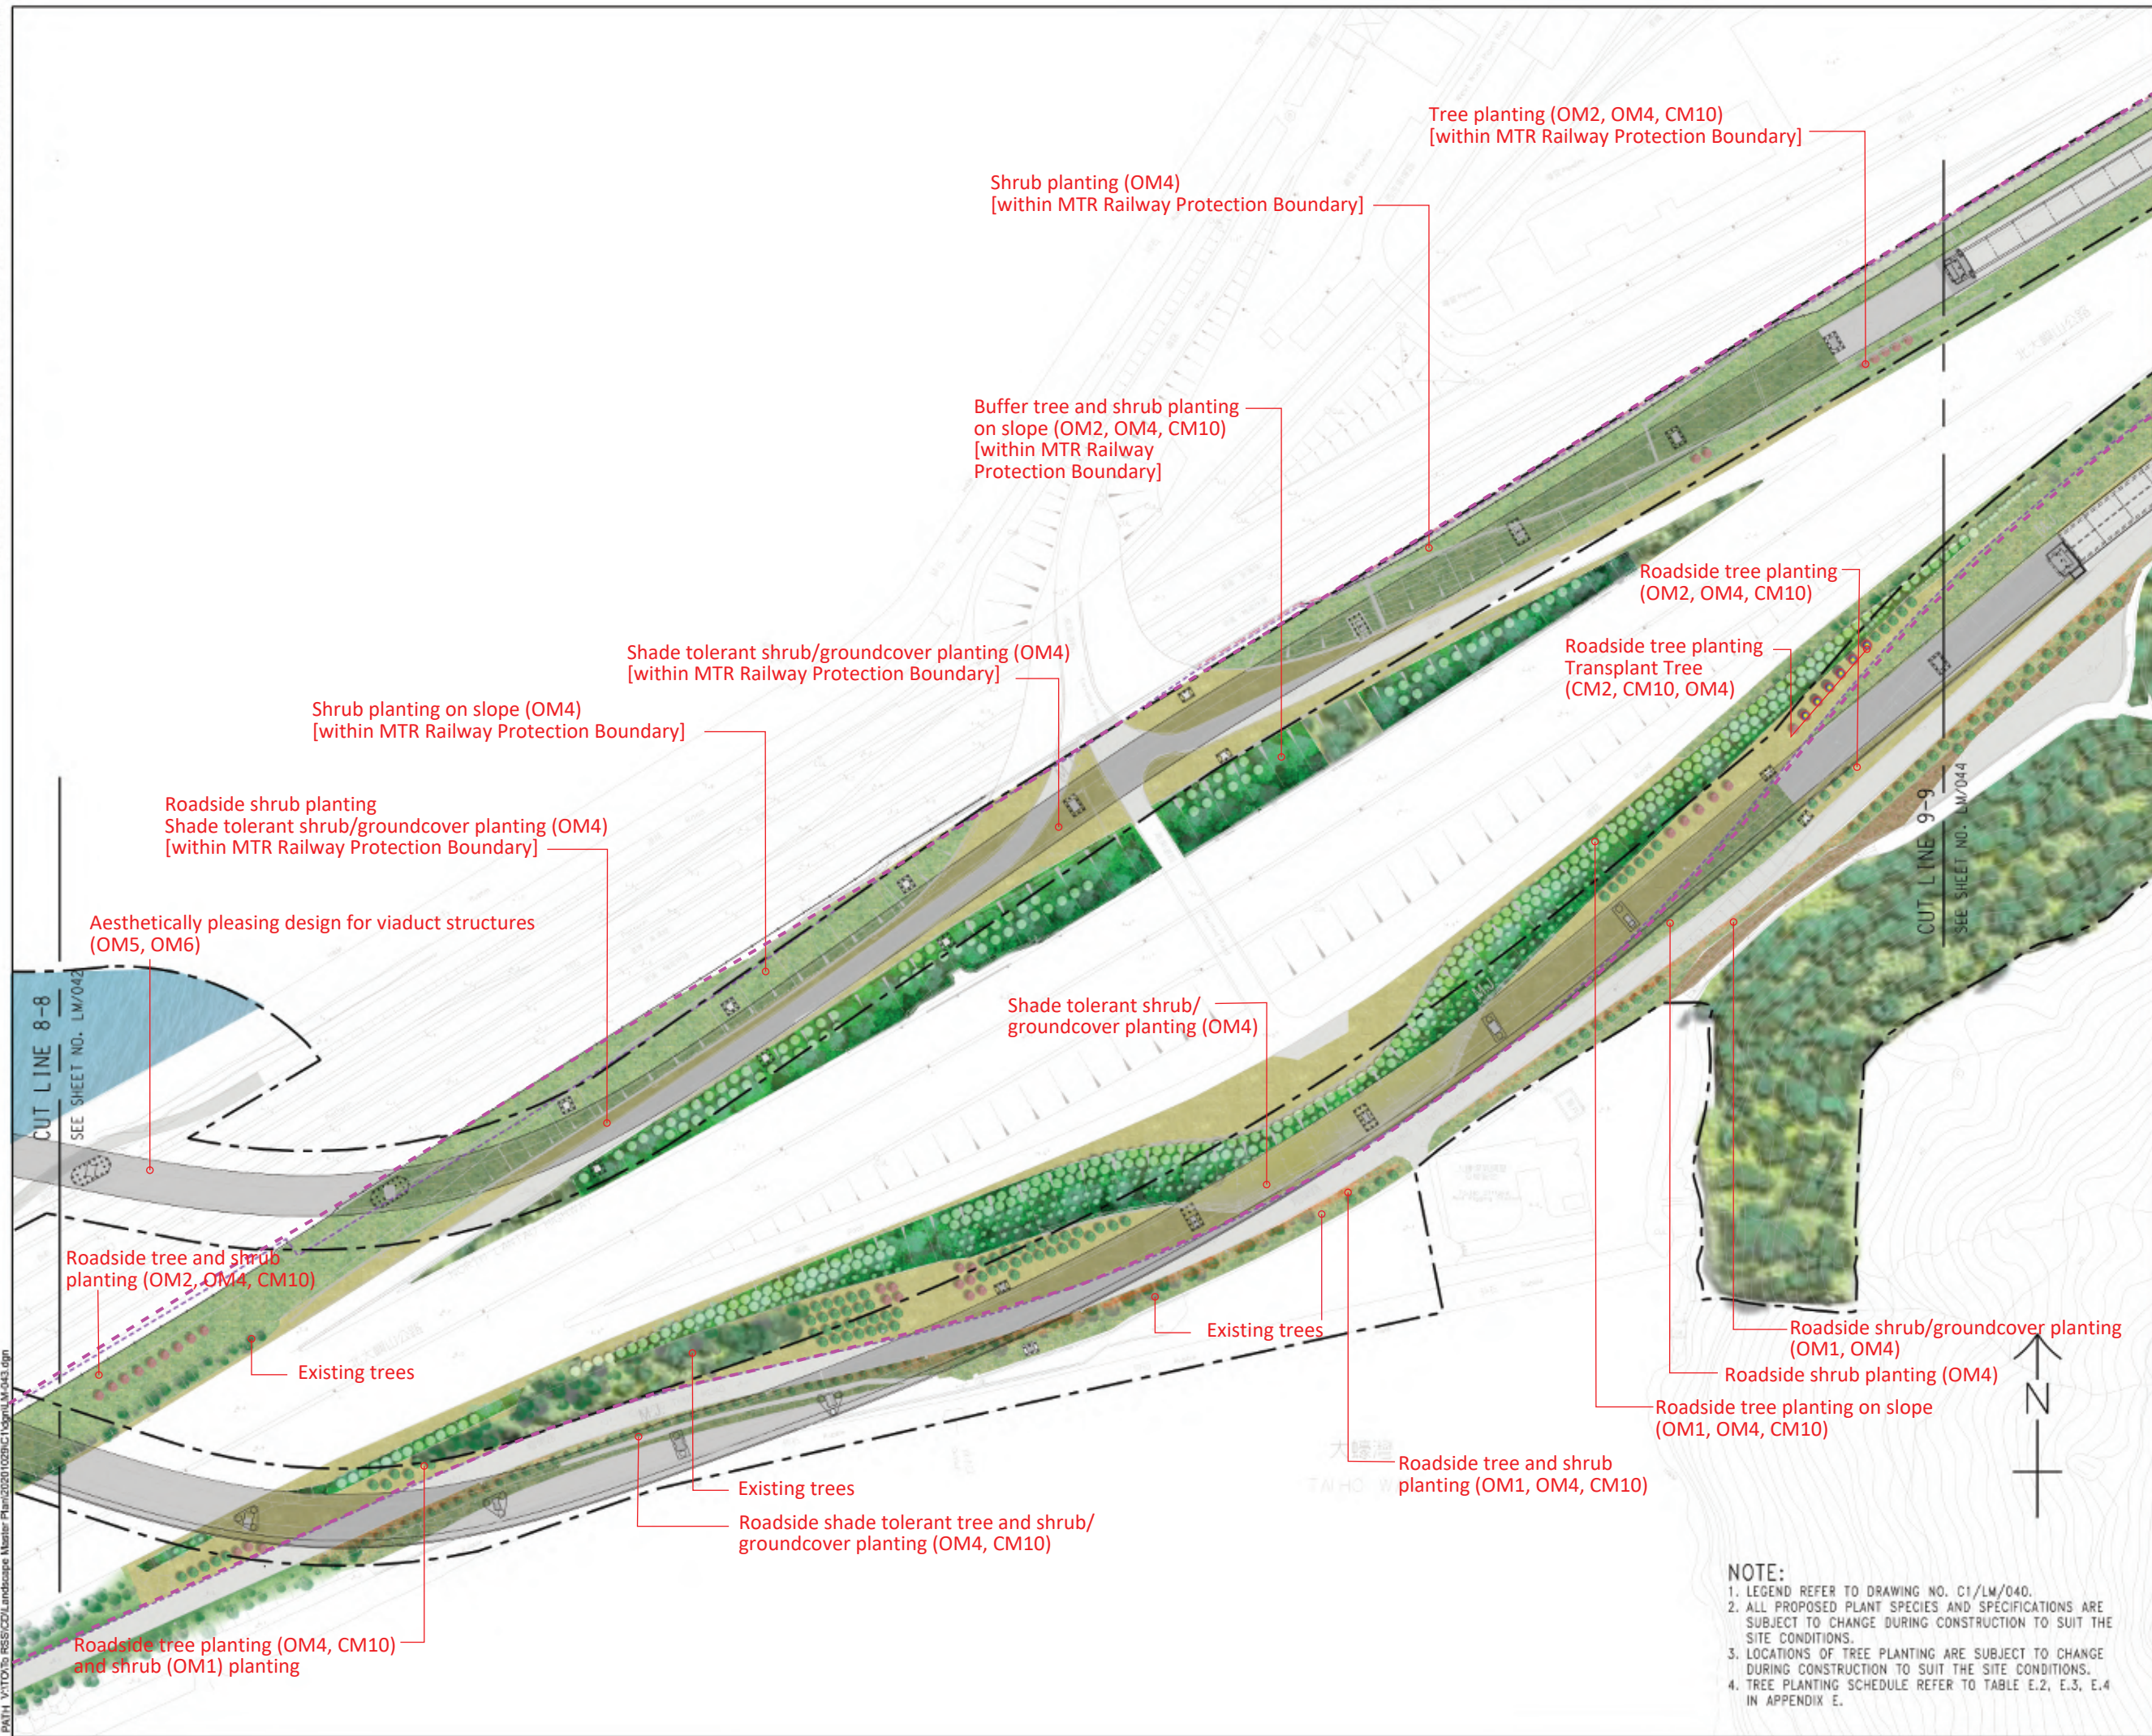


**ISSUE/REVISION**

REV	DATE	DESCRIPTION	CHK
B	SEP 20	LANDSCAPE UPDATE	CL
A	SEP 19	LANDSCAPE UPDATE	CWN

**STATUS**

**SCALE**      **DIMENSION UNIT**

A1 1:1000 A3 1:2000      MILLIMETRES

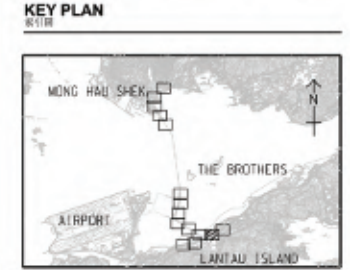

**PROJECT NO.**      **CONTRACT NO.**


60240249      HY/2012/07

**SHEET TITLE**  
MITIGATION MEASURES PLAN

**NOTE:**

- LEGEND REFER TO DRAWING NO. C1/LM/040.
- ALL PROPOSED PLANT SPECIES AND SPECIFICATIONS ARE SUBJECT TO CHANGE DURING CONSTRUCTION TO SUIT THE SITE CONDITIONS.
- LOCATIONS OF TREE PLANTING ARE SUBJECT TO CHANGE DURING CONSTRUCTION TO SUIT THE SITE CONDITIONS.
- TREE PLANTING SCHEDULE REFER TO TABLE E.2, E.3, E.4 IN APPENDIX E.



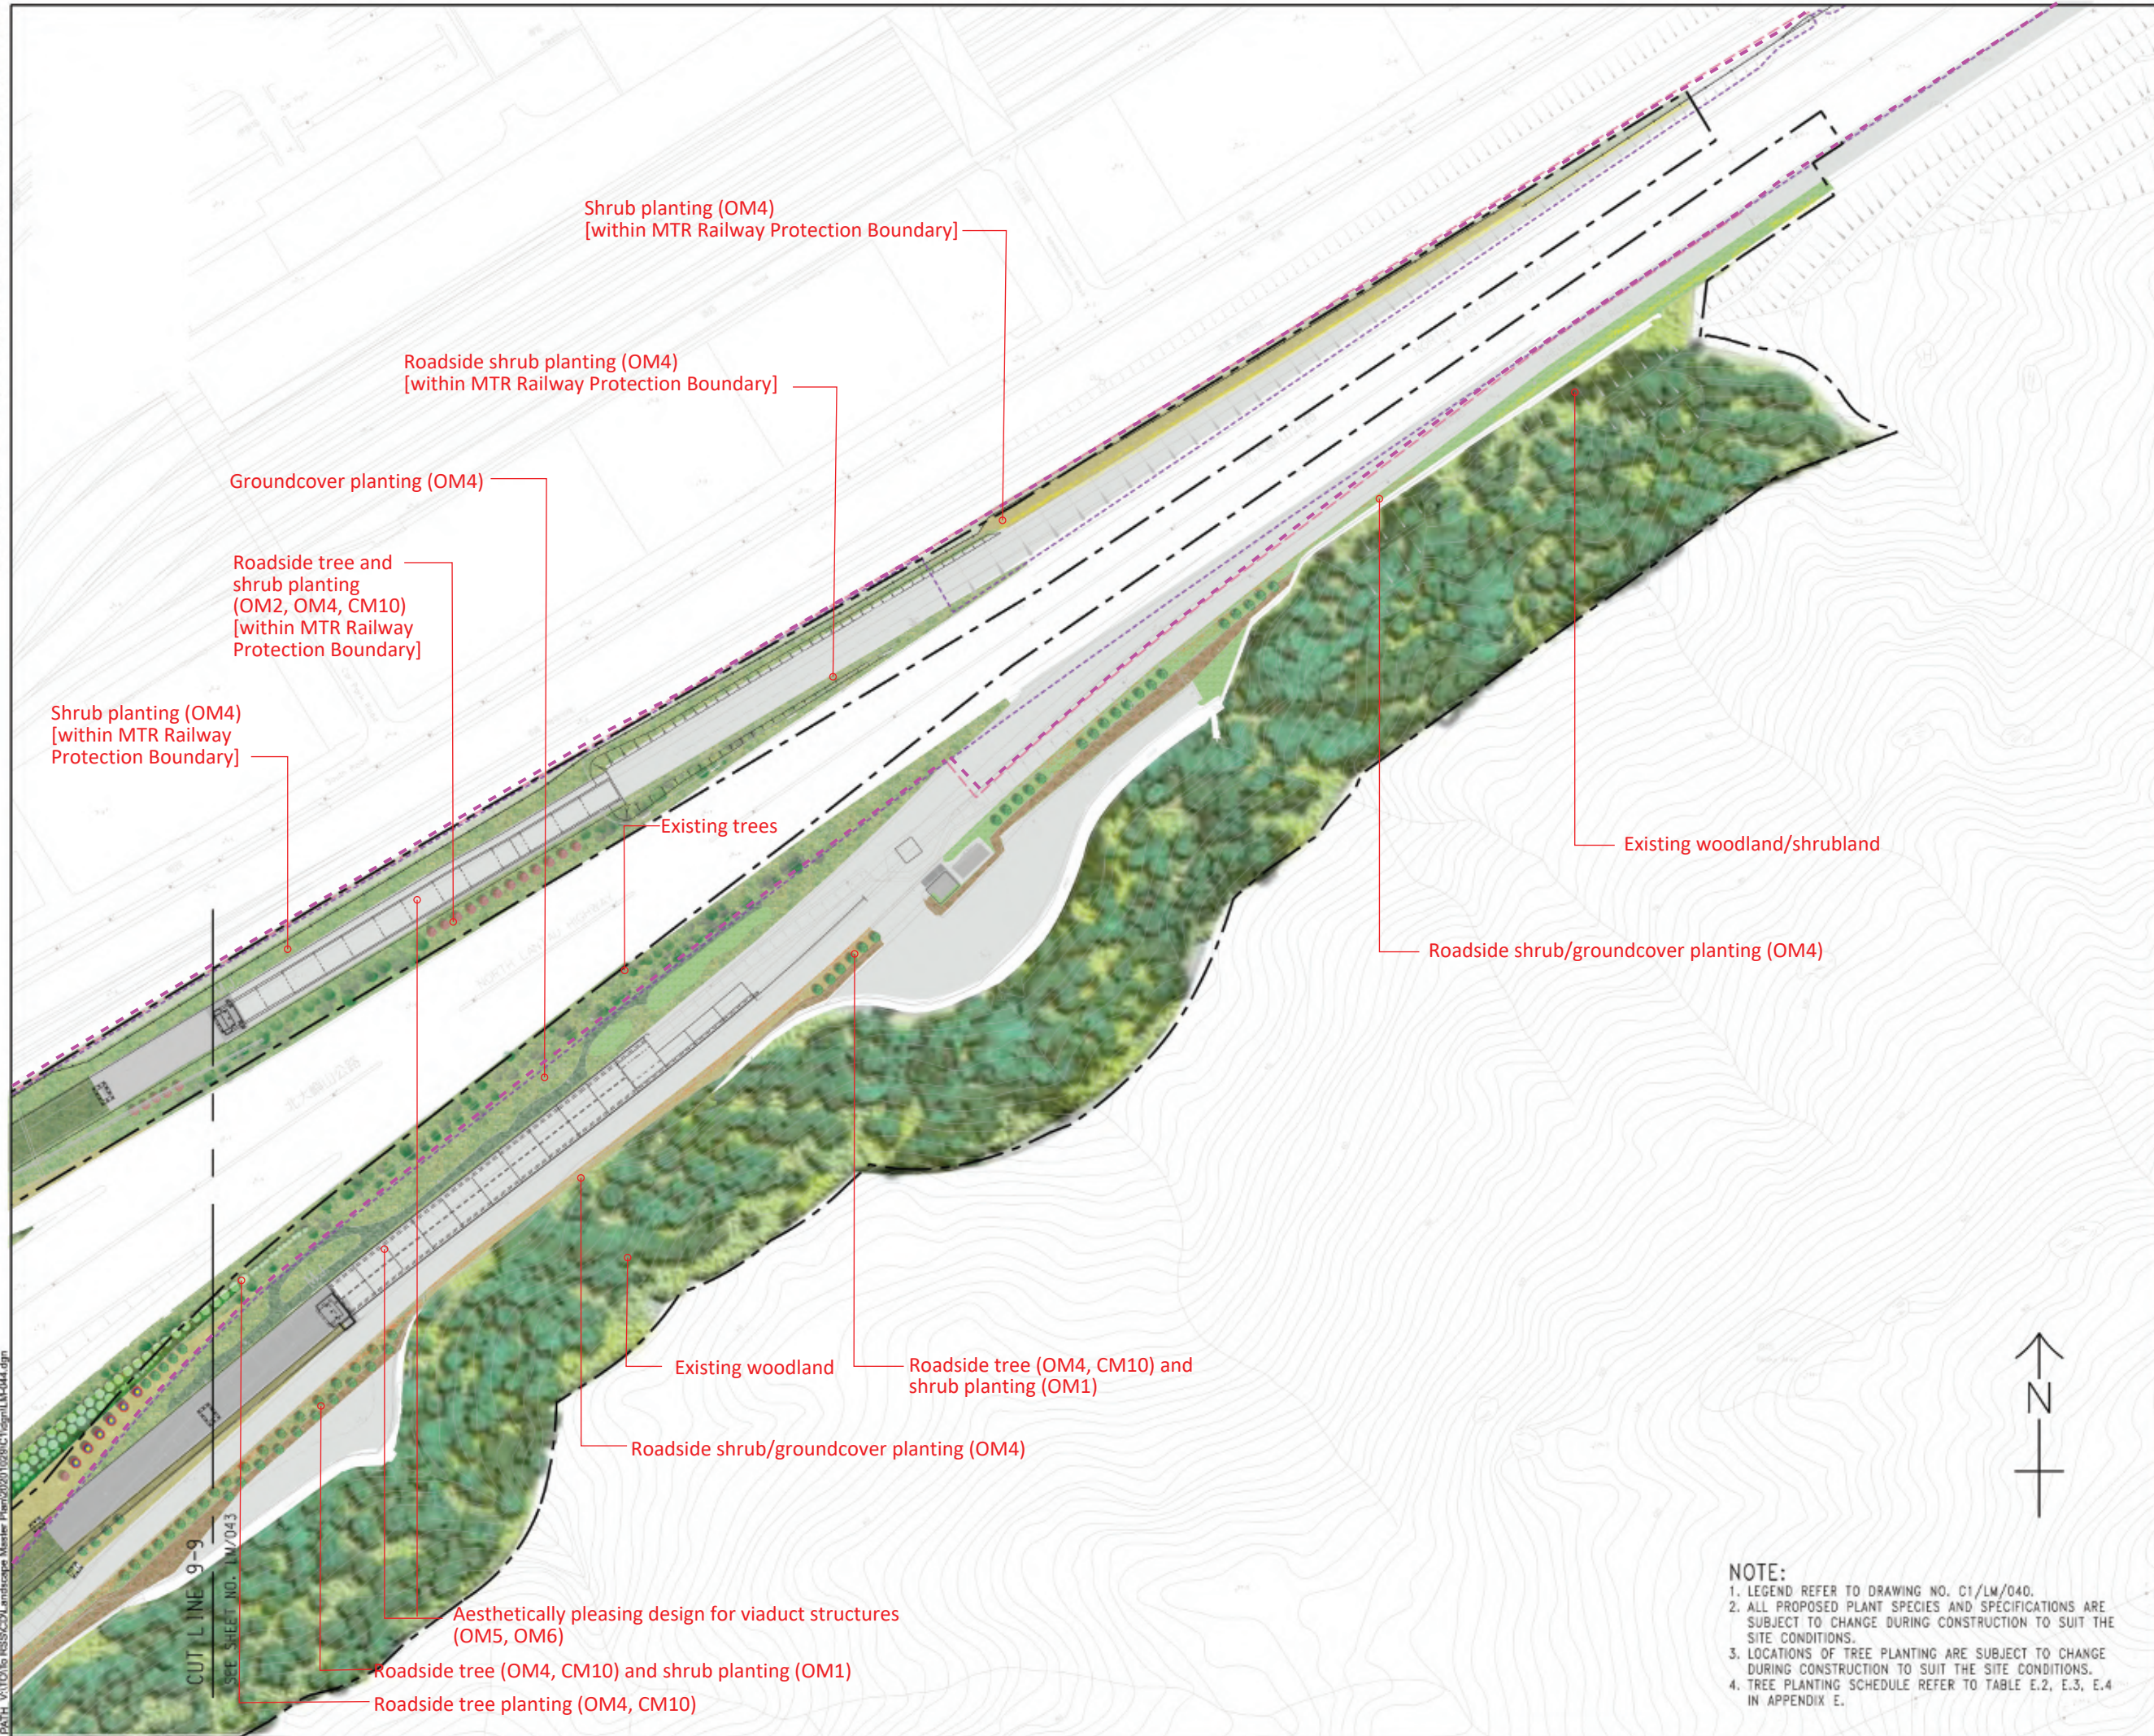


**ISSUE/REVISION**

REV	DATE	DESCRIPTION	CHK.
B	SEP 20	LANDSCAPE UPDATE	CL
A	SEP 19	LANDSCAPE UPDATE	CWN

**STATUS**

SCALE	DIMENSION UNIT
A1 1:1000 A3 1:2000	MILLIMETRES

**KEY PLAN**

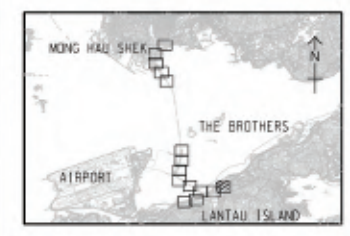

PROJECT NO.	CONTRACT NO.
60240249	HY/2012/07

**SHEET TITLE**  
MITIGATION MEASURES PLAN

**NOTE:**  
1. LEGEND REFER TO DRAWING NO. C1/LM/040.  
2. ALL PROPOSED PLANT SPECIES AND SPECIFICATIONS ARE SUBJECT TO CHANGE DURING CONSTRUCTION TO SUIT THE SITE CONDITIONS.  
3. LOCATIONS OF TREE PLANTING ARE SUBJECT TO CHANGE DURING CONSTRUCTION TO SUIT THE SITE CONDITIONS.  
4. TREE PLANTING SCHEDULE REFER TO TABLE E.2, E.3, E.4 IN APPENDIX E.










**KEYS FOR TUEN MUN AND NORTHERN LANDFALL SECTION**

1. Existing Woodland/Tree Groups to be retained
2. Proposed Roadside Amenity Planting
3. Proposed Trees and Shrubs Mix Planting for Compacted Fill Slope
4. Proposed Trees and Shrubs Mix Planting for Soil Cut Slope
5. Proposed Shrubs and Climbers on Toe and Berm Planters to soften the Rock Cut Slope
6. Proposed Hydroseeding and Climbers Planting for Soil Cut Slope with rocky substrate

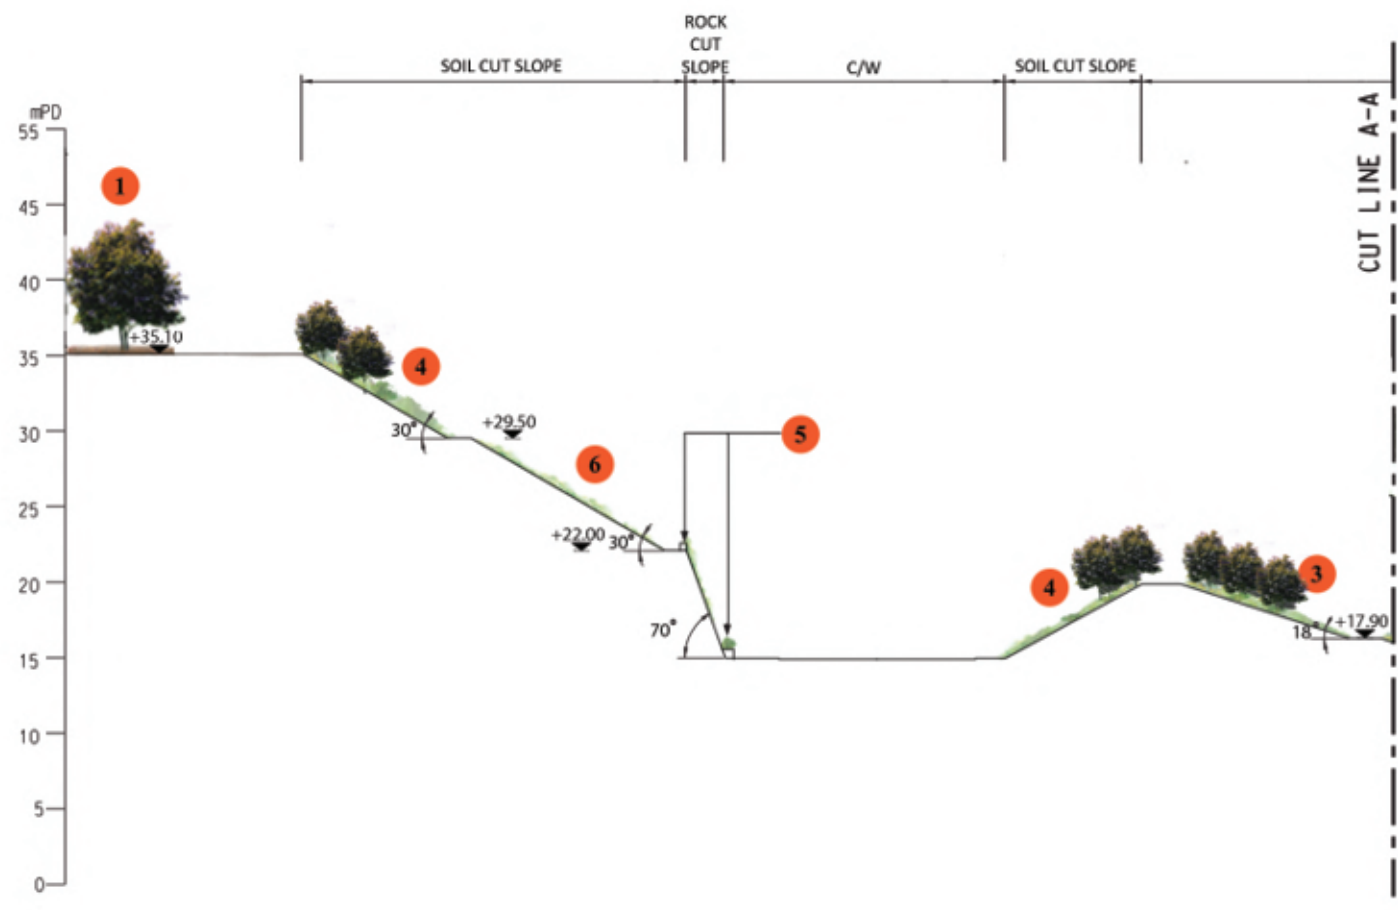

Section AA-1




Section AA-2

**ISSUE/REVISION**

SR	DATE	DESCRIPTION	CHK.
A	SEP 20	LANDSCAPE UPDATE	CL

**STATUS**

**SCALE**  
 A1 1:250  
**DIMENSION UNIT**  
 MILLIMETRES

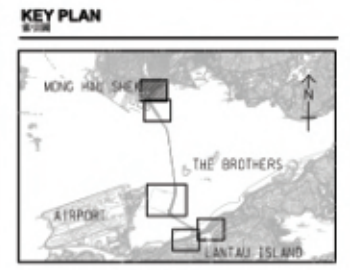


**PROJECT NO.**  
 60240249  
**CONTRACT NO.**  
 HY/2013/12

**SHEET TITLE**  
 LANDSCAPE SECTIONS

**SHEET NUMBER**  
 C3/LM/046



Plot File by: kuthinawong 03/11/2020  
 D:\HA\_V\102013\_1255\CD\landscape\Main\Site\Drawings\030116\046\046.dwg



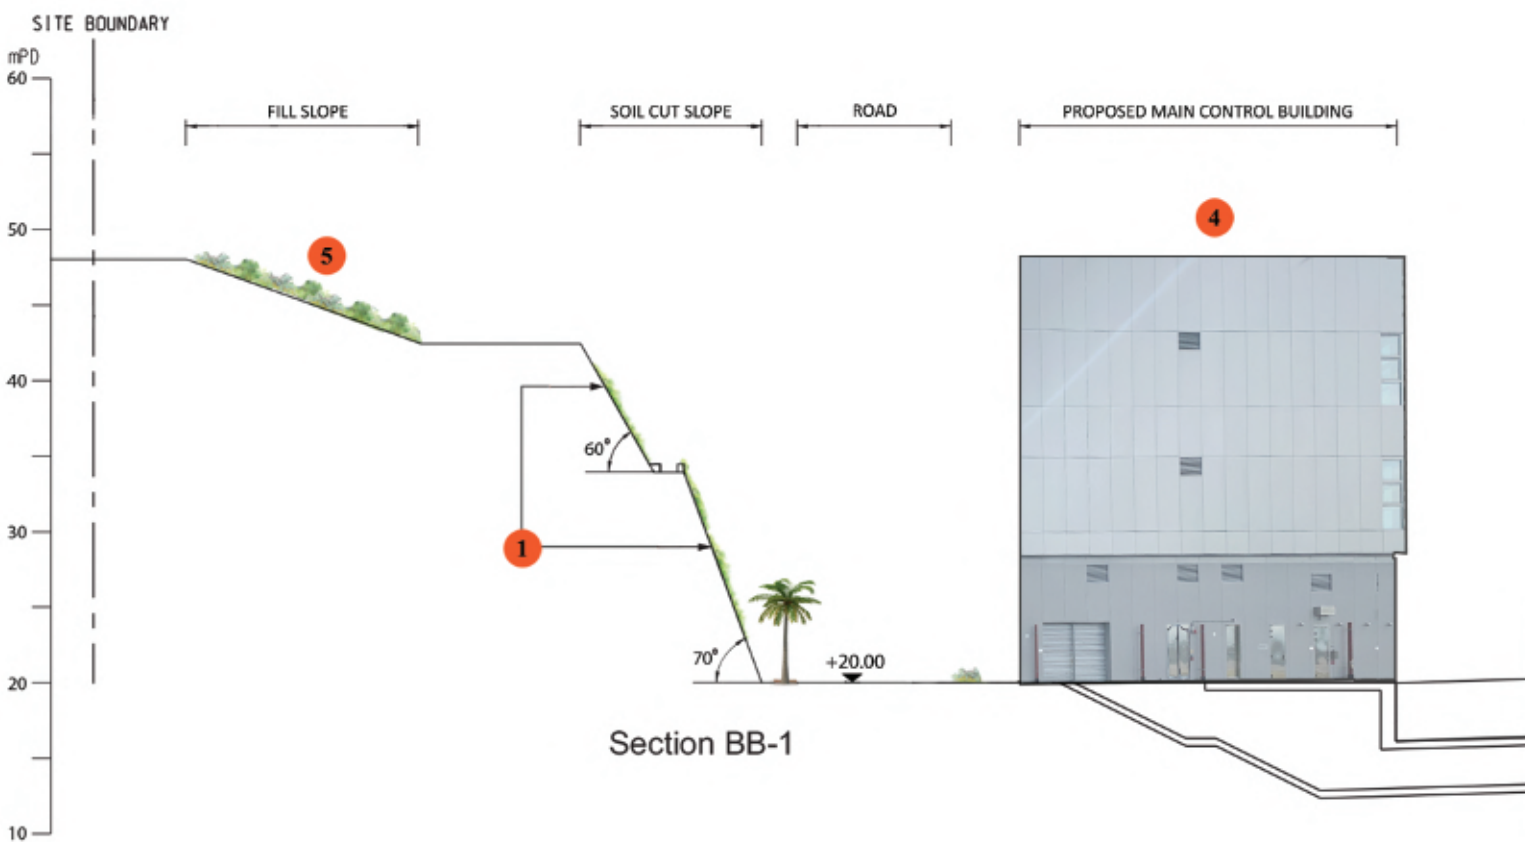

**KEYS FOR TUEN MUN AND NORTHERN LANDFALL SECTION**

1. Proposed Shrubs and Climbers on Berm Planters to soften the Rock Cut Slope. Proposed trees and shrubs for toe planter.
2. Proposed Graphic Design on VE Panel at Retaining Wall RW\_B
3. Proposed Parapet Planter with Shrub Planting to soften the hard edge of the concrete deck
4. Aesthetic Design for Main Control Building (Contract No. HY/2017/10)
5. Proposed Shrub Planting on Fill Slope

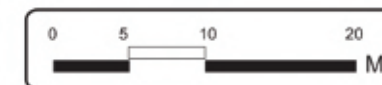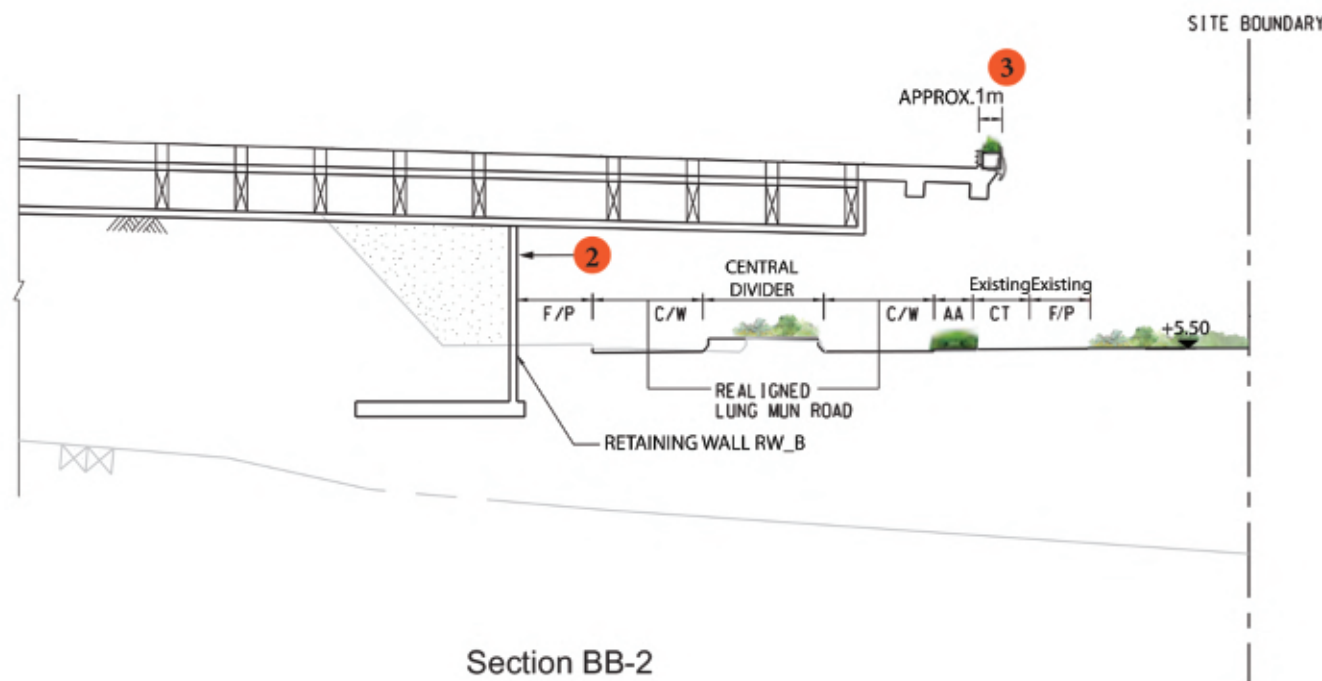

ISSUE/REVISION

IR	DATE	DESCRIPTION	CHK.
A	SEP 20	LANDSCAPE UPDATE	CL

STATUS

SCALE

A1 1:250

DIMENSION UNIT

MILLIMETRES

KEY PLAN



PROJECT NO.

60240249

CONTRACT NO.

HY/2013/12

SHEET TITLE

LANDSCAPE SECTIONS

SHEET NUMBER

C3/LM/047