


Appendix D

Proposed Compensatory Planting Areas

ISO A1 594mm x 841mm
 Approved:
 Checked:
 Designer:
 Project Management Initials:
 824000 N
 820000 N
 File Path: V:\101010 R03\SC02 Landscape Master Plan\20110209\C4\3gm\LM-000_Ver B.dgn
 Plot File by: jerrinwang 10/11/2020

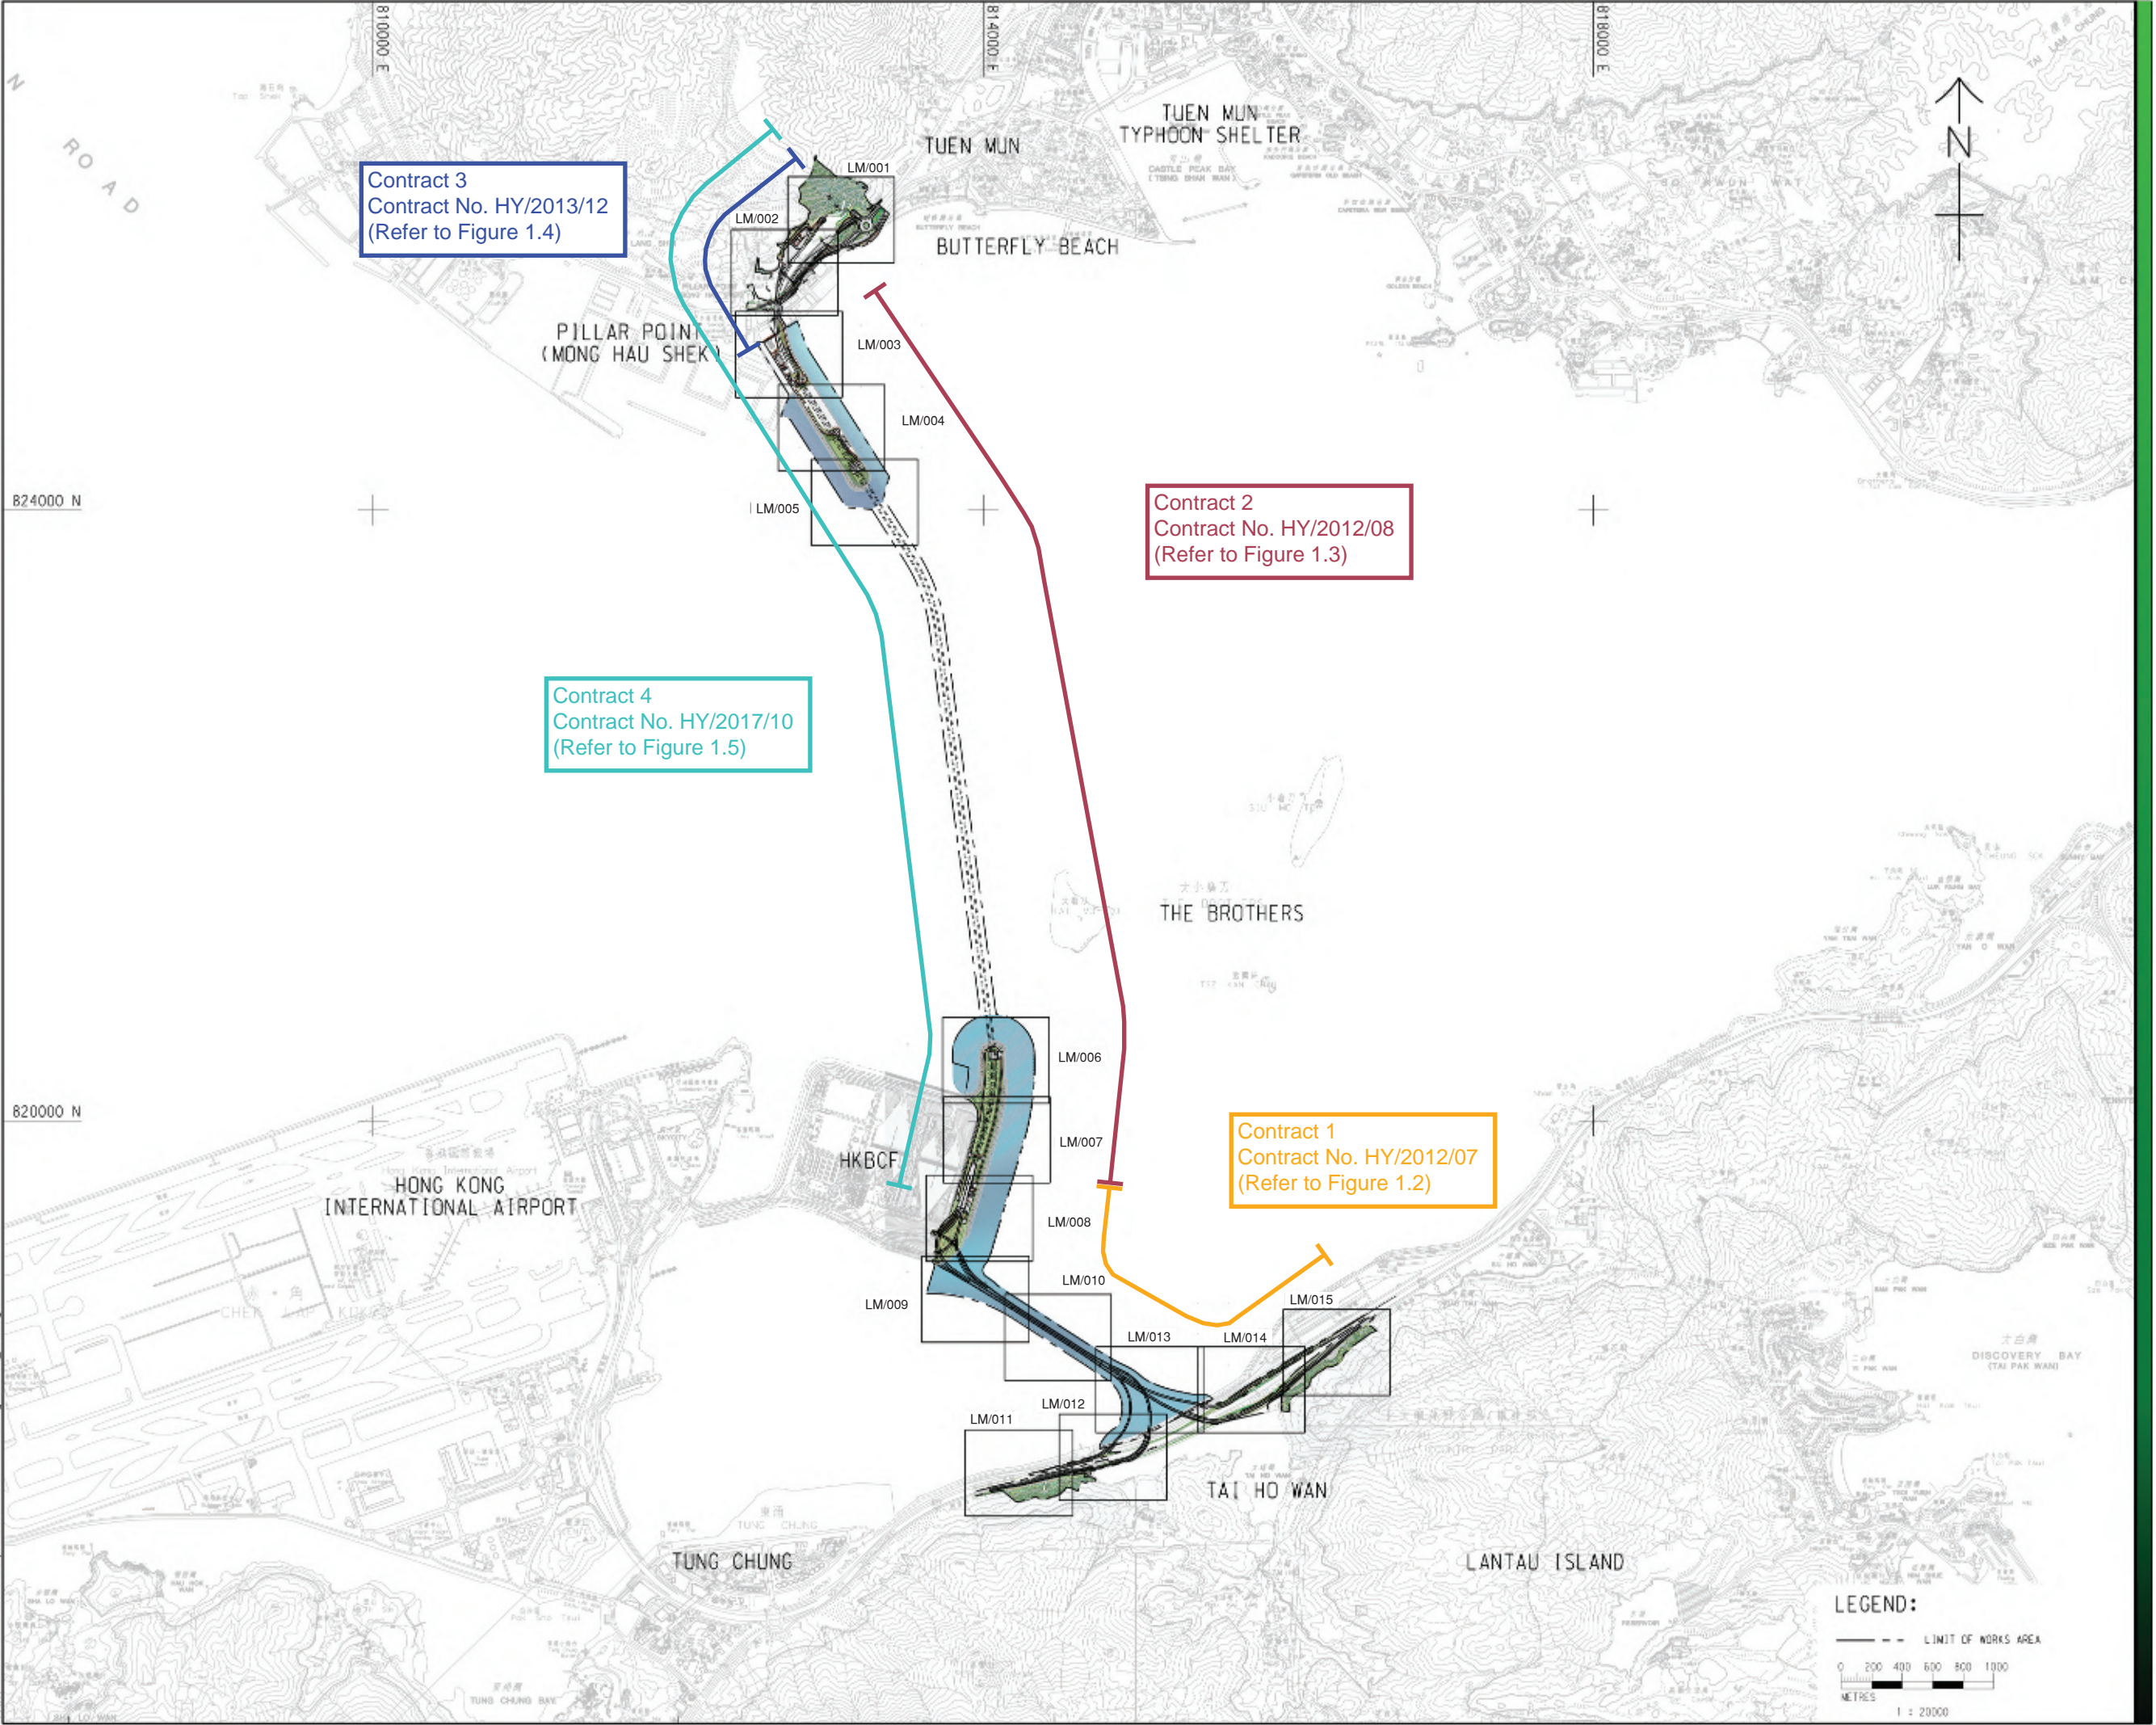

Contract 3
 Contract No. HY/2013/12
 (Refer to Figure 1.4)

Contract 2
 Contract No. HY/2012/08
 (Refer to Figure 1.3)

Contract 4
 Contract No. HY/2017/10
 (Refer to Figure 1.5)

Contract 1
 Contract No. HY/2012/07
 (Refer to Figure 1.2)

AECOM

PROJECT
 TUEN MUN -
 CHEK LAP KOK LINK
 DESIGN AND
 CONSTRUCTION

CLIENT
 路政署
HIGHWAYS DEPARTMENT
 主要工程管理處 (專員級)
 Major Works Project Management Office
 (Special Duties)

CONSULTANT
 AECOM Asia Company Ltd.
 www.aecom.com

SUB-CONSULTANTS

ISSUE/REVISION

REV	DATE	DESCRIPTION	CHK.
A	SEP 20	LAYOUT UPDATE	CL

STATUS

SCALE
 A1 1 : 20000

DIMENSION UNIT
 MILLIMETRES


KEY PLAN

PROJECT NO.
 60240249

CONTRACT NO.
 CE7/2011(HY)

SHEET TITLE
 LANDSCAPE MASTER PLAN
 - KEY PLAN

SHEET NUMBER
 LM/000

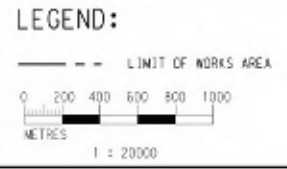

Legend:

	HY/2012/07 (C1)
	HY/2012/08 (C2)
	HY/2013/12 (C3)
	HY/2017/10 (C4)
	Potential Development Area (PDA)

Compensatory Planting Area (in ha)

HY/2012/07 : Approx. 14.41 ha
 HY/2012/08 : Nil
 HY/2013/12 : Approx. 5.35 ha
 HY/2017/10 : Approx. 14.37 ha
 Total : Approx. 34.13 ha

Number of Compensatory Trees (CM10):

Identification No. for Planting Area in C3:	Nos.	Identification No. for Planting Area in C4:	Nos.
C3_PA01	127	C4_PA01	4
C3_PA02	-		
C3_PA03	19		
C3_PA04	-		
C3_PA05	-		
C3_PA06	32		
C3_PA07	66		
C3_PA09	210		
C3_PA10	819		
C3_PA11	5		
C3_PA13	18		
C3_PA14	103		
Subtotal	1399 nos.	Subtotal	4 nos.



LEGEND

	Site Boundary		Proposed Shrub, Ground cover, Grass Planting
	New Tree Planting		Existing Woodland Tree Groups
	Transplanted Trees		Proposed Tree planting for Slope
	Existing Trees and Shrubs (at-grade)		Proposed Tree and Shrub Mix Planting


ISSUE/REVISION

IR	DATE	DESCRIPTION	CHK.
B	SEP 20	LANDSCAPE UPDATE	CL
A	SEP 19	LANDSCAPE UPDATE	CWN

STATUS

SCALE
 A1 1:1000 A3 1:2000

DIMENSION UNIT
 MILLIMETRES

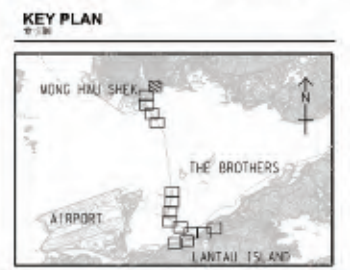

Plot File by: kashinawong 09/11/2020
 PATH: V:\101\To RSS\C3\LM\landscape Master Plan\2020\029\C3\LM\001.dgn

Legend:


	HY/2012/07 (C1)
	HY/2012/08 (C2)
	HY/2013/12 (C3)
	HY/2017/10 (C4)
	Potential Development Area (PDA)

Compensatory Planting Area (in ha)
 HY/2012/07 : Approx. 14.41 ha
 HY/2012/08 : Nil
 HY/2013/12 : Approx. 5.35 ha
 HY/2017/10 : Approx. 14.37 ha
 Total : Approx. 34.13 ha

Number of Compensatory Trees (CM10):

Identification No. for Planting Area in C3:	Nos.	Identification No. for Planting Area in C4:	Nos.
C3_PA01	127	C4_PA01	4
C3_PA02	-		
C3_PA03	19		
C3_PA04	-		
C3_PA05	-		
C3_PA06	32		
C3_PA07	66		
C3_PA09	210		
C3_PA10	819		
C3_PA11	5		
C3_PA13	18		
C3_PA14	103		
Subtotal	1399 nos.	Subtotal	4 nos.

C3_PA08	-		
C3_PA12	12		
C3_PA15	7		
C3_PA16	-		
C3_PA17	-		
C3_PA18	20		
C3_PA19	43		
C3_PA20	16		
C3_PA21	23		
C3_PA22	-		
Subtotal	121 nos.		
C3 Total	1520 nos.		

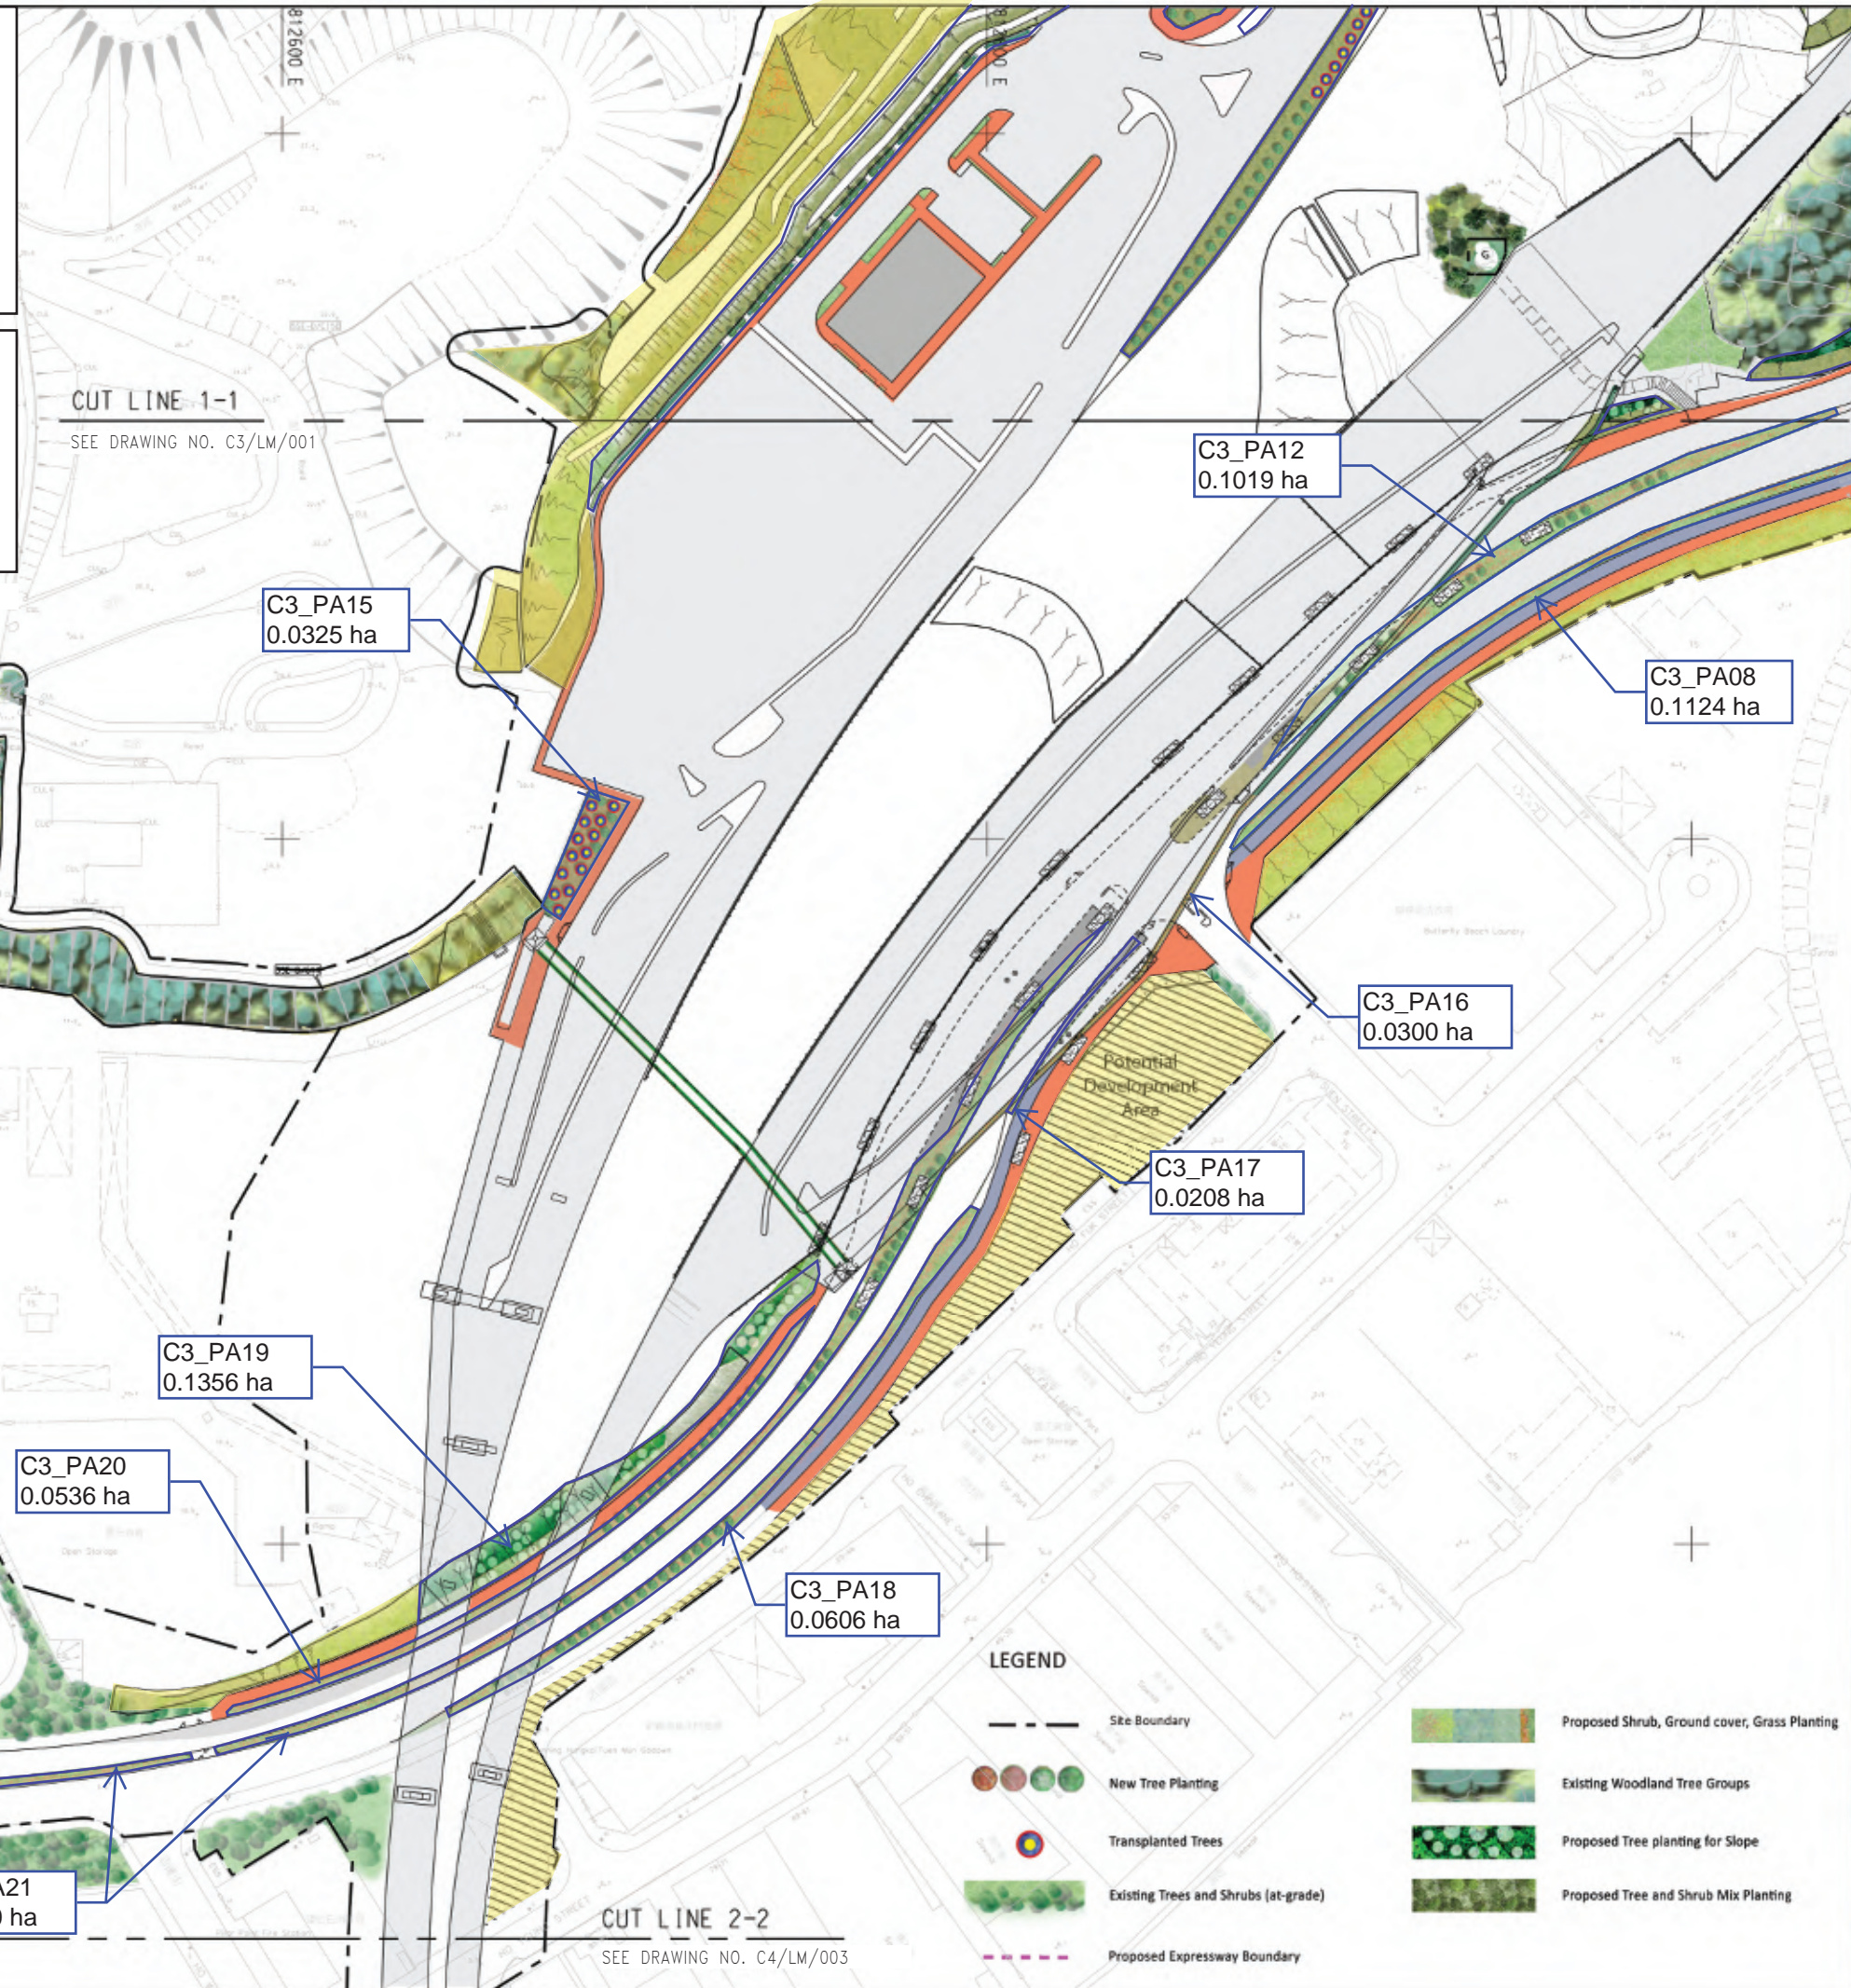

LEGEND

	Site Boundary		Proposed Shrub, Ground cover, Grass Planting
	New Tree Planting		Existing Woodland Tree Groups
	Transplanted Trees		Proposed Tree planting for Slope
	Existing Trees and Shrubs (at-grade)		Proposed Tree and Shrub Mix Planting
	Proposed Expressway Boundary		

AECOM

PROJECT
 TUEN MUN - CHEK LAP KOK LINK

CONTRACT TITLE
 TUEN MUN - CHEK LAP KOK LINK - NORTHERN CONNECTION TOLL PLAZA AND ASSOCIATED WORKS

CLIENT
 HIGHWAYS DEPARTMENT
 主要工程管理處 (專責事務)
 Major Works Project Management Office (Special Duties)

CONSULTANT
 AECOM Asia Company Ltd.
 www.aecom.com

SUB-CONSULTANTS

ISSUE/REVISION

NO.	DATE	DESCRIPTION	CHK.
B	SEP 20	LANDSCAPE UPDATE	CL
A	SEP 19	LANDSCAPE UPDATE	CWN

SCALE
 A1 1:1000 A3 1:2000

DIMENSION UNIT
 MILLIMETRES



PROJECT NO.
 60240249

CONTRACT NO.
 HY/2013/12


SHEET TITLE
 LANDSCAPE MASTER PLAN

SHEET NUMBER
 C3/LM/002

SHEET 2 OF 15

Plot File by: kashinawong 10/11/2020
 PATH: W:\T\0\to_RSS\CD\Landscapes Master Plan\20201029\C3\ldp\LM-001.dgn

ISO A1 841mm x 841mm
Approved:
Checked:
Designer:
Project Management In-charge:

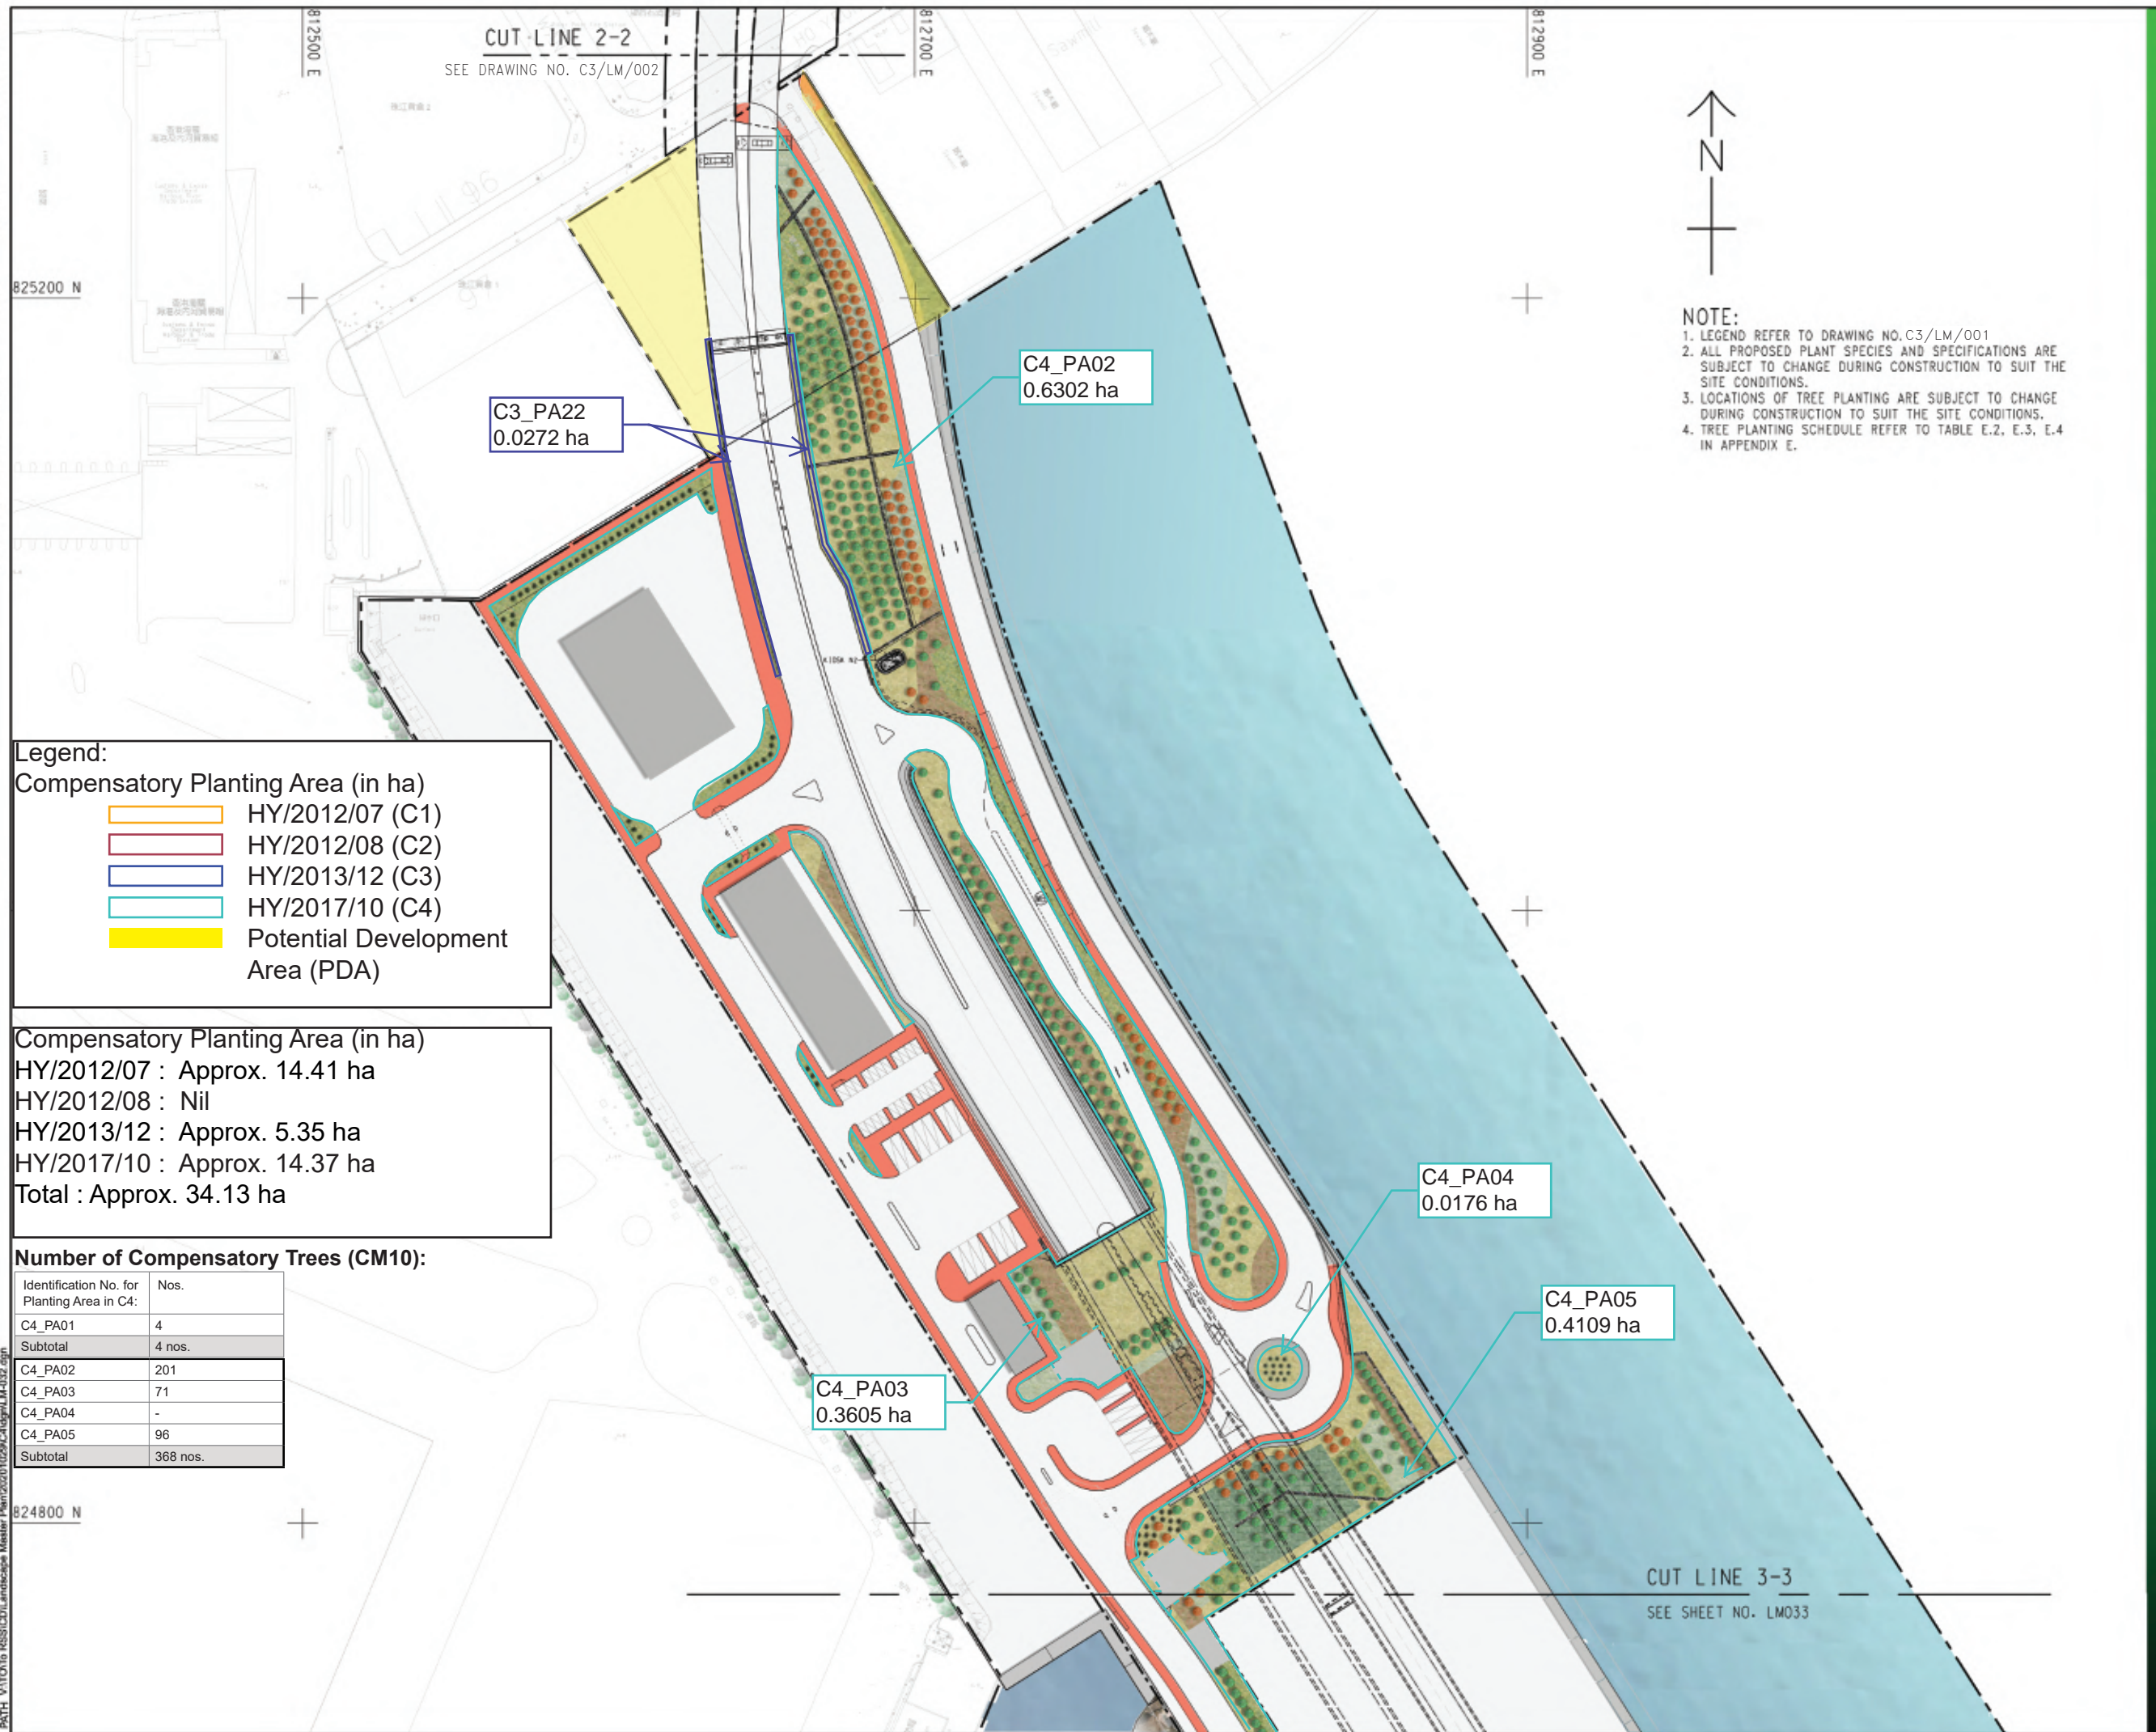

CUT LINE 2-2
SEE DRAWING NO. C3/LM/002



NOTE:
 1. LEGEND REFER TO DRAWING NO. C3/LM/001
 2. ALL PROPOSED PLANT SPECIES AND SPECIFICATIONS ARE SUBJECT TO CHANGE DURING CONSTRUCTION TO SUIT THE SITE CONDITIONS.
 3. LOCATIONS OF TREE PLANTING ARE SUBJECT TO CHANGE DURING CONSTRUCTION TO SUIT THE SITE CONDITIONS.
 4. TREE PLANTING SCHEDULE REFER TO TABLE E.2, E.3, E.4 IN APPENDIX E.

Legend:
Compensatory Planting Area (in ha)

	HY/2012/07 (C1)
	HY/2012/08 (C2)
	HY/2013/12 (C3)
	HY/2017/10 (C4)
	Potential Development Area (PDA)

Compensatory Planting Area (in ha)
 HY/2012/07 : Approx. 14.41 ha
 HY/2012/08 : Nil
 HY/2013/12 : Approx. 5.35 ha
 HY/2017/10 : Approx. 14.37 ha
 Total : Approx. 34.13 ha

Number of Compensatory Trees (CM10):

Identification No. for Planting Area in C4:	Nos.
C4_PA01	4
Subtotal	4 nos.
C4_PA02	201
C4_PA03	71
C4_PA04	-
C4_PA05	96
Subtotal	368 nos.

C4_PA02
0.6302 ha

C3_PA22
0.0272 ha

C4_PA03
0.3605 ha

C4_PA04
0.0176 ha

C4_PA05
0.4109 ha

CUT LINE 3-3
SEE SHEET NO. LM033

AECOM
 PROJECT
TUEN MUN - CHEK LAP KOK LINK
 CONTRACT TITLE
 TUEN MUN - CHEK LAP KOK LINK - NORTHERN CONNECTION TUNNEL BUILDINGS, ELECTRICAL AND MECHANICAL WORKS
 CLIENT

 港 政 署
HIGHWAYS DEPARTMENT
 主要工程管理處 (專責事務)
 Major Works Project Management Office (Special Duties)

CONSULTANT
 AECOM Asia Company Ltd.
 www.aecom.com

SUB-CONSULTANTS

ISSUE/REVISION

REV	DATE	DESCRIPTION	CHK.
C	MAR 21	LANDSCAPE UPDATE	CL
B	SEP 20	LANDSCAPE UPDATE	CL
A	SEP 19	LANDSCAPE UPDATE	CWN

STATUS

SCALE
 A1 1:1000 A3 1:2000
DIMENSION UNIT
 MILLIMETRES



PROJECT NO.
 60240249
CONTRACT NO.
 HY/2017/10


SHEET TITLE
 LANDSCAPE MASTER PLAN

SHEET NUMBER
 C4/LM/003
 SHEET 3 OF 15

Plot File by: kshh-hw@hwy02/11/2020
 PATH: V:\T070\RSS\CD\Landscaping Master Plan\20201029\C4\LM033.dgn

Project Management Initials: Designer: PLCK Checked: SLYY Approved: CWN ISO A1 84mm x 84mm

Plot File By: hsh:hsy:cmg 02/11/2020
 PATH: V:\10\10\RSS\CD\Landscaping Master Plan\2020\1029\C4\lg7\LM-033.dgn

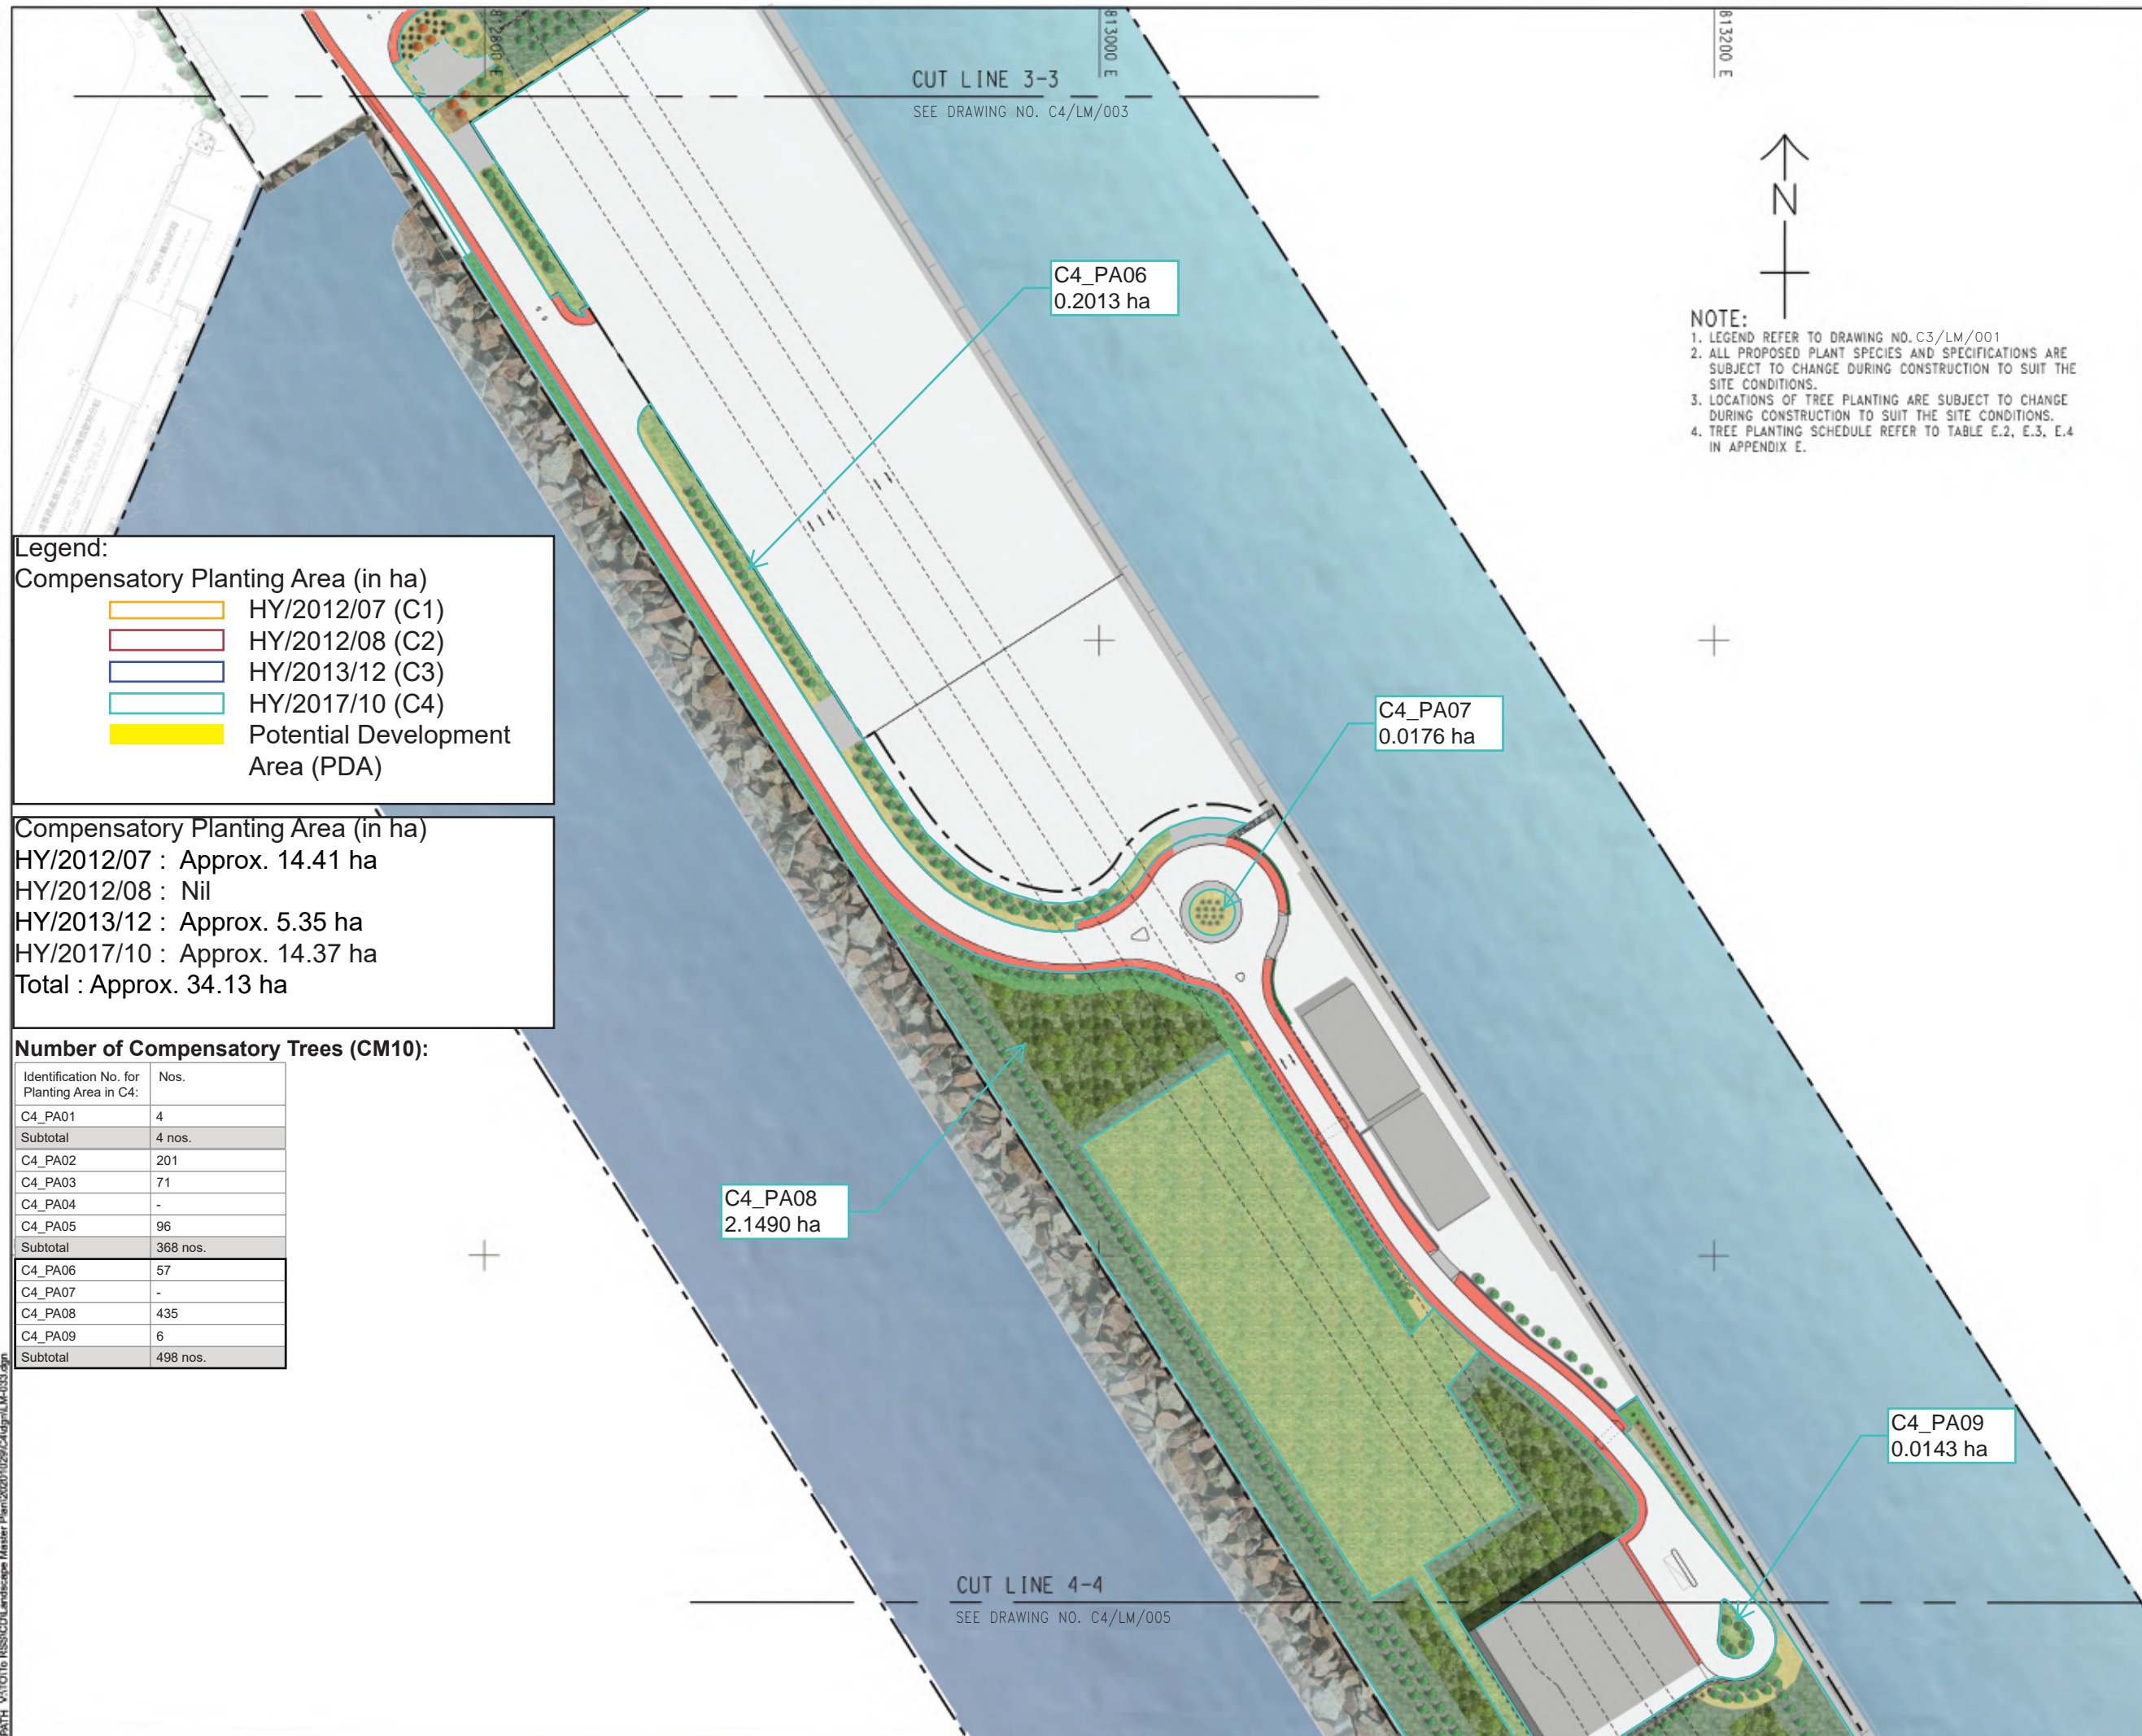

Legend:

Compensatory Planting Area (in ha)

- HY/2012/07 (C1)
- HY/2012/08 (C2)
- HY/2013/12 (C3)
- HY/2017/10 (C4)
- Potential Development Area (PDA)

Compensatory Planting Area (in ha)

HY/2012/07 : Approx. 14.41 ha

HY/2012/08 : Nil

HY/2013/12 : Approx. 5.35 ha

HY/2017/10 : Approx. 14.37 ha

Total : Approx. 34.13 ha

Number of Compensatory Trees (CM10):

Identification No. for Planting Area in C4:	Nos.
C4_PA01	4
Subtotal	4 nos.
C4_PA02	201
C4_PA03	71
C4_PA04	-
C4_PA05	96
Subtotal	368 nos.
C4_PA06	57
C4_PA07	-
C4_PA08	435
C4_PA09	6
Subtotal	498 nos.



NOTE:

- LEGEND REFER TO DRAWING NO. C3/LM/001
- ALL PROPOSED PLANT SPECIES AND SPECIFICATIONS ARE SUBJECT TO CHANGE DURING CONSTRUCTION TO SUIT THE SITE CONDITIONS.
- LOCATIONS OF TREE PLANTING ARE SUBJECT TO CHANGE DURING CONSTRUCTION TO SUIT THE SITE CONDITIONS.
- TREE PLANTING SCHEDULE REFER TO TABLE E.2, E.3, E.4 IN APPENDIX E.

AECOM

PROJECT
TUEN MUN - CHEK LAP KOK LINK

CONTRACT TITLE
 TUEN MUN - CHEK LAP KOK LINK - NORTHERN CONNECTION TUNNEL BUILDINGS, ELECTRICAL AND MECHANICAL WORKS

CLIENT

 路政署
 HIGHWAYS DEPARTMENT
 主要工程管理處 (專責事務)
 Major Works Project Management Office (Special Duties)

CONSULTANT
 AECOM Asia Company Ltd.
 www.aecom.com

SUB-CONSULTANTS

ISSUE/REVISION

REV	DATE	DESCRIPTION	CHK
C	MAR 21	LANDSCAPE UPDATE	CL
B	SEP 20	LANDSCAPE UPDATE	CL
A	SEP 19	LANDSCAPE UPDATE	CWN

STATUS

SCALE **DIMENSION UNIT**

A1 1 : 1000 A3 1:2000 MILLIMETRES



PROJECT NO. **CONTRACT NO.**

60240249 HY/2017/10

SHEET TITLE


LANDSCAPE MASTER PLAN

SHEET NUMBER

C4/LM/004

SHEET 4 OF 15

Project Management Initials: Designer: PLYK Checked: SLYY Approved: CWN ISO A1 841mm x 841mm
 Plot File by: ksh/ksh/eng 02/11/2020 PATH: V:\T070\RSS\CD\Landscap Master Plan\20201029\C4\Map\14_004.dgn

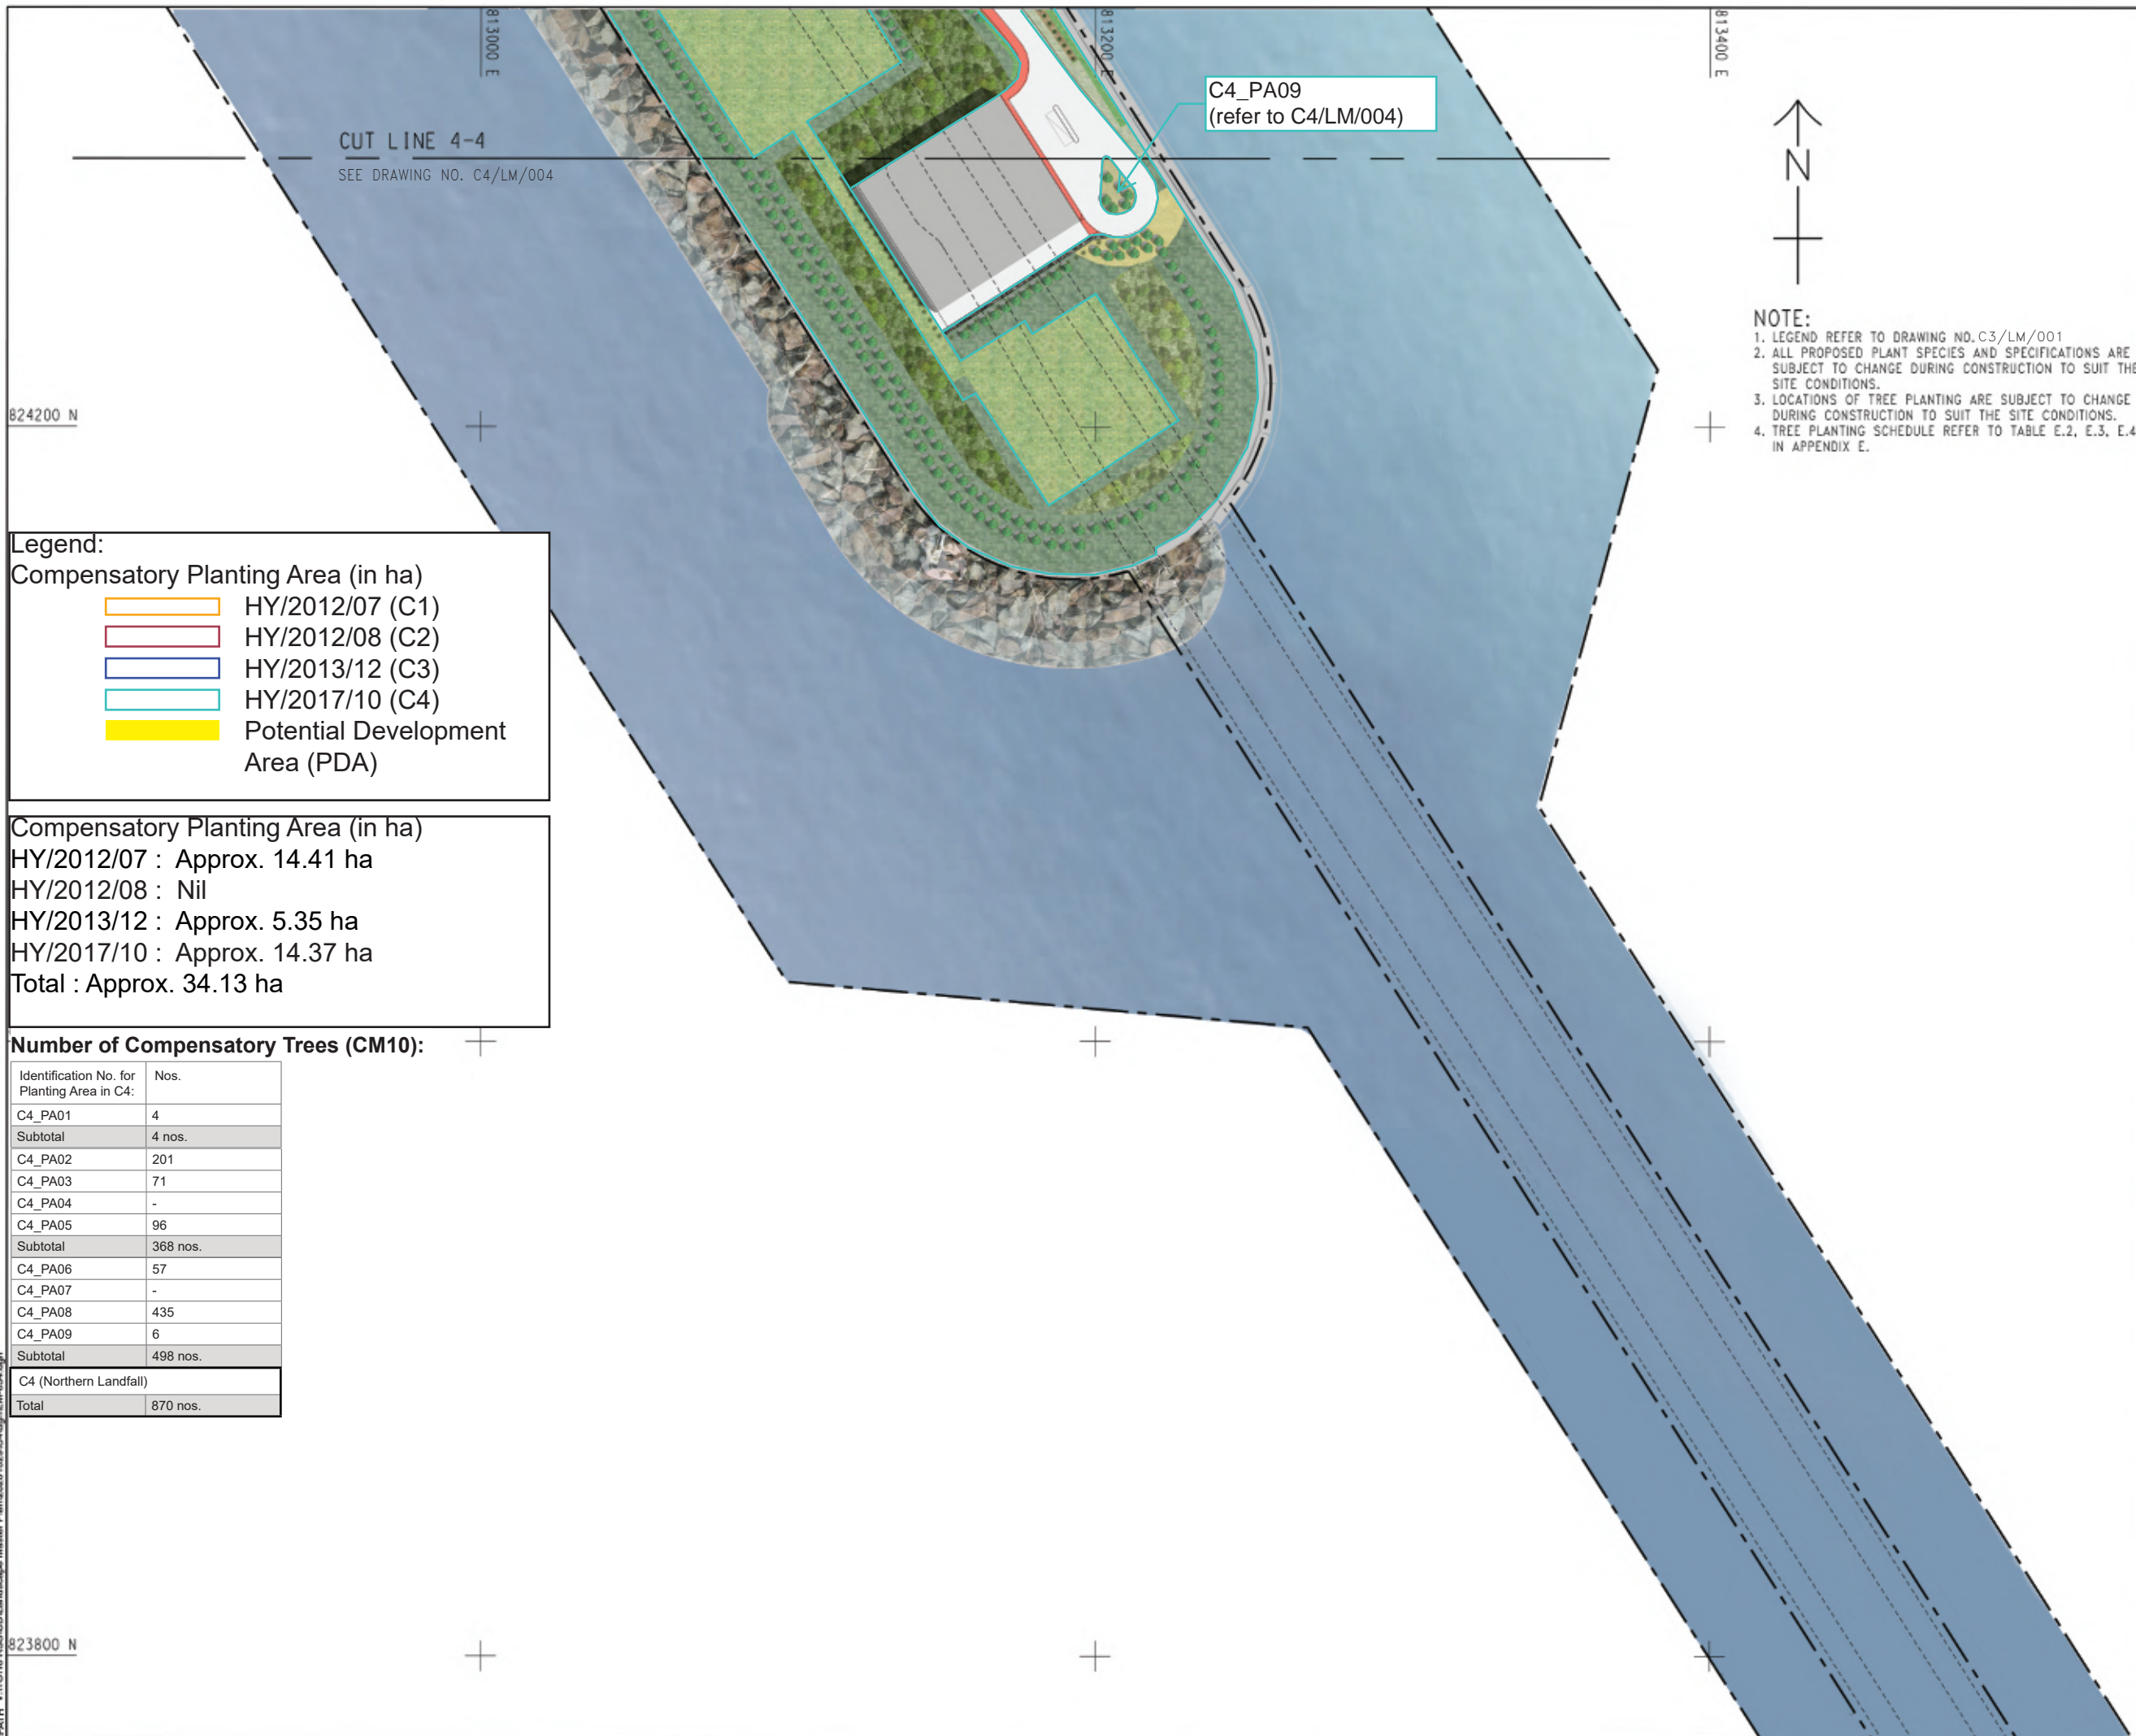

CUT LINE 4-4
SEE DRAWING NO. C4/LM/004

C4_PA09
(refer to C4/LM/004)



- NOTE:**
- LEGEND REFER TO DRAWING NO. C3/LM/001
 - ALL PROPOSED PLANT SPECIES AND SPECIFICATIONS ARE SUBJECT TO CHANGE DURING CONSTRUCTION TO SUIT THE SITE CONDITIONS.
 - LOCATIONS OF TREE PLANTING ARE SUBJECT TO CHANGE DURING CONSTRUCTION TO SUIT THE SITE CONDITIONS.
 - TREE PLANTING SCHEDULE REFER TO TABLE E.2, E.3, E.4 IN APPENDIX E.

Legend:

Compensatory Planting Area (in ha)

	HY/2012/07 (C1)
	HY/2012/08 (C2)
	HY/2013/12 (C3)
	HY/2017/10 (C4)
	Potential Development Area (PDA)

Compensatory Planting Area (in ha)

HY/2012/07	: Approx. 14.41 ha
HY/2012/08	: Nil
HY/2013/12	: Approx. 5.35 ha
HY/2017/10	: Approx. 14.37 ha
Total	: Approx. 34.13 ha

Number of Compensatory Trees (CM10):

Identification No. for Planting Area in C4:	Nos.
C4_PA01	4
Subtotal	4 nos.
C4_PA02	201
C4_PA03	71
C4_PA04	-
C4_PA05	96
Subtotal	368 nos.
C4_PA06	57
C4_PA07	-
C4_PA08	435
C4_PA09	6
Subtotal	498 nos.
C4 (Northern Landfall)	
Total	870 nos.



PROJECT
TUEN MUN - CHEK LAP KOK LINK

CONTRACT TITLE
TUEN MUN - CHEK LAP KOK LINK - NORTHERN CONNECTION TUNNEL BUILDINGS, ELECTRICAL AND MECHANICAL WORKS

CLIENT

 路政署
 HIGHWAYS DEPARTMENT
 主要工程管理處 (專責事務)
 Major Works Project Management Office (Special Duties)

CONSULTANT
 AECOM Asia Company Ltd.
 www.aecom.com


SUB-CONSULTANTS

ISSUE/REVISION

REV	DATE	DESCRIPTION	CHK
B	SEP 20	LANDSCAPE UPDATE	CL
A	SEP 19	LANDSCAPE UPDATE	CWN

STATUS


SCALE
A1 1:1000 A3 1:2000
DIMENSION UNIT
MILLIMETRES

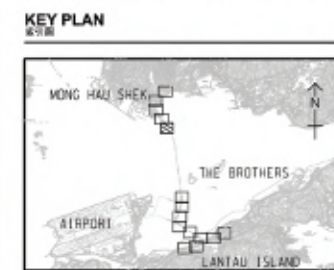

PROJECT NO.
60240249
CONTRACT NO.
HY/2017/10

SHEET TITLE
LANDSCAPE MASTER PLAN

SHEET NUMBER
C4/LM/005
SHEET 5 OF 15

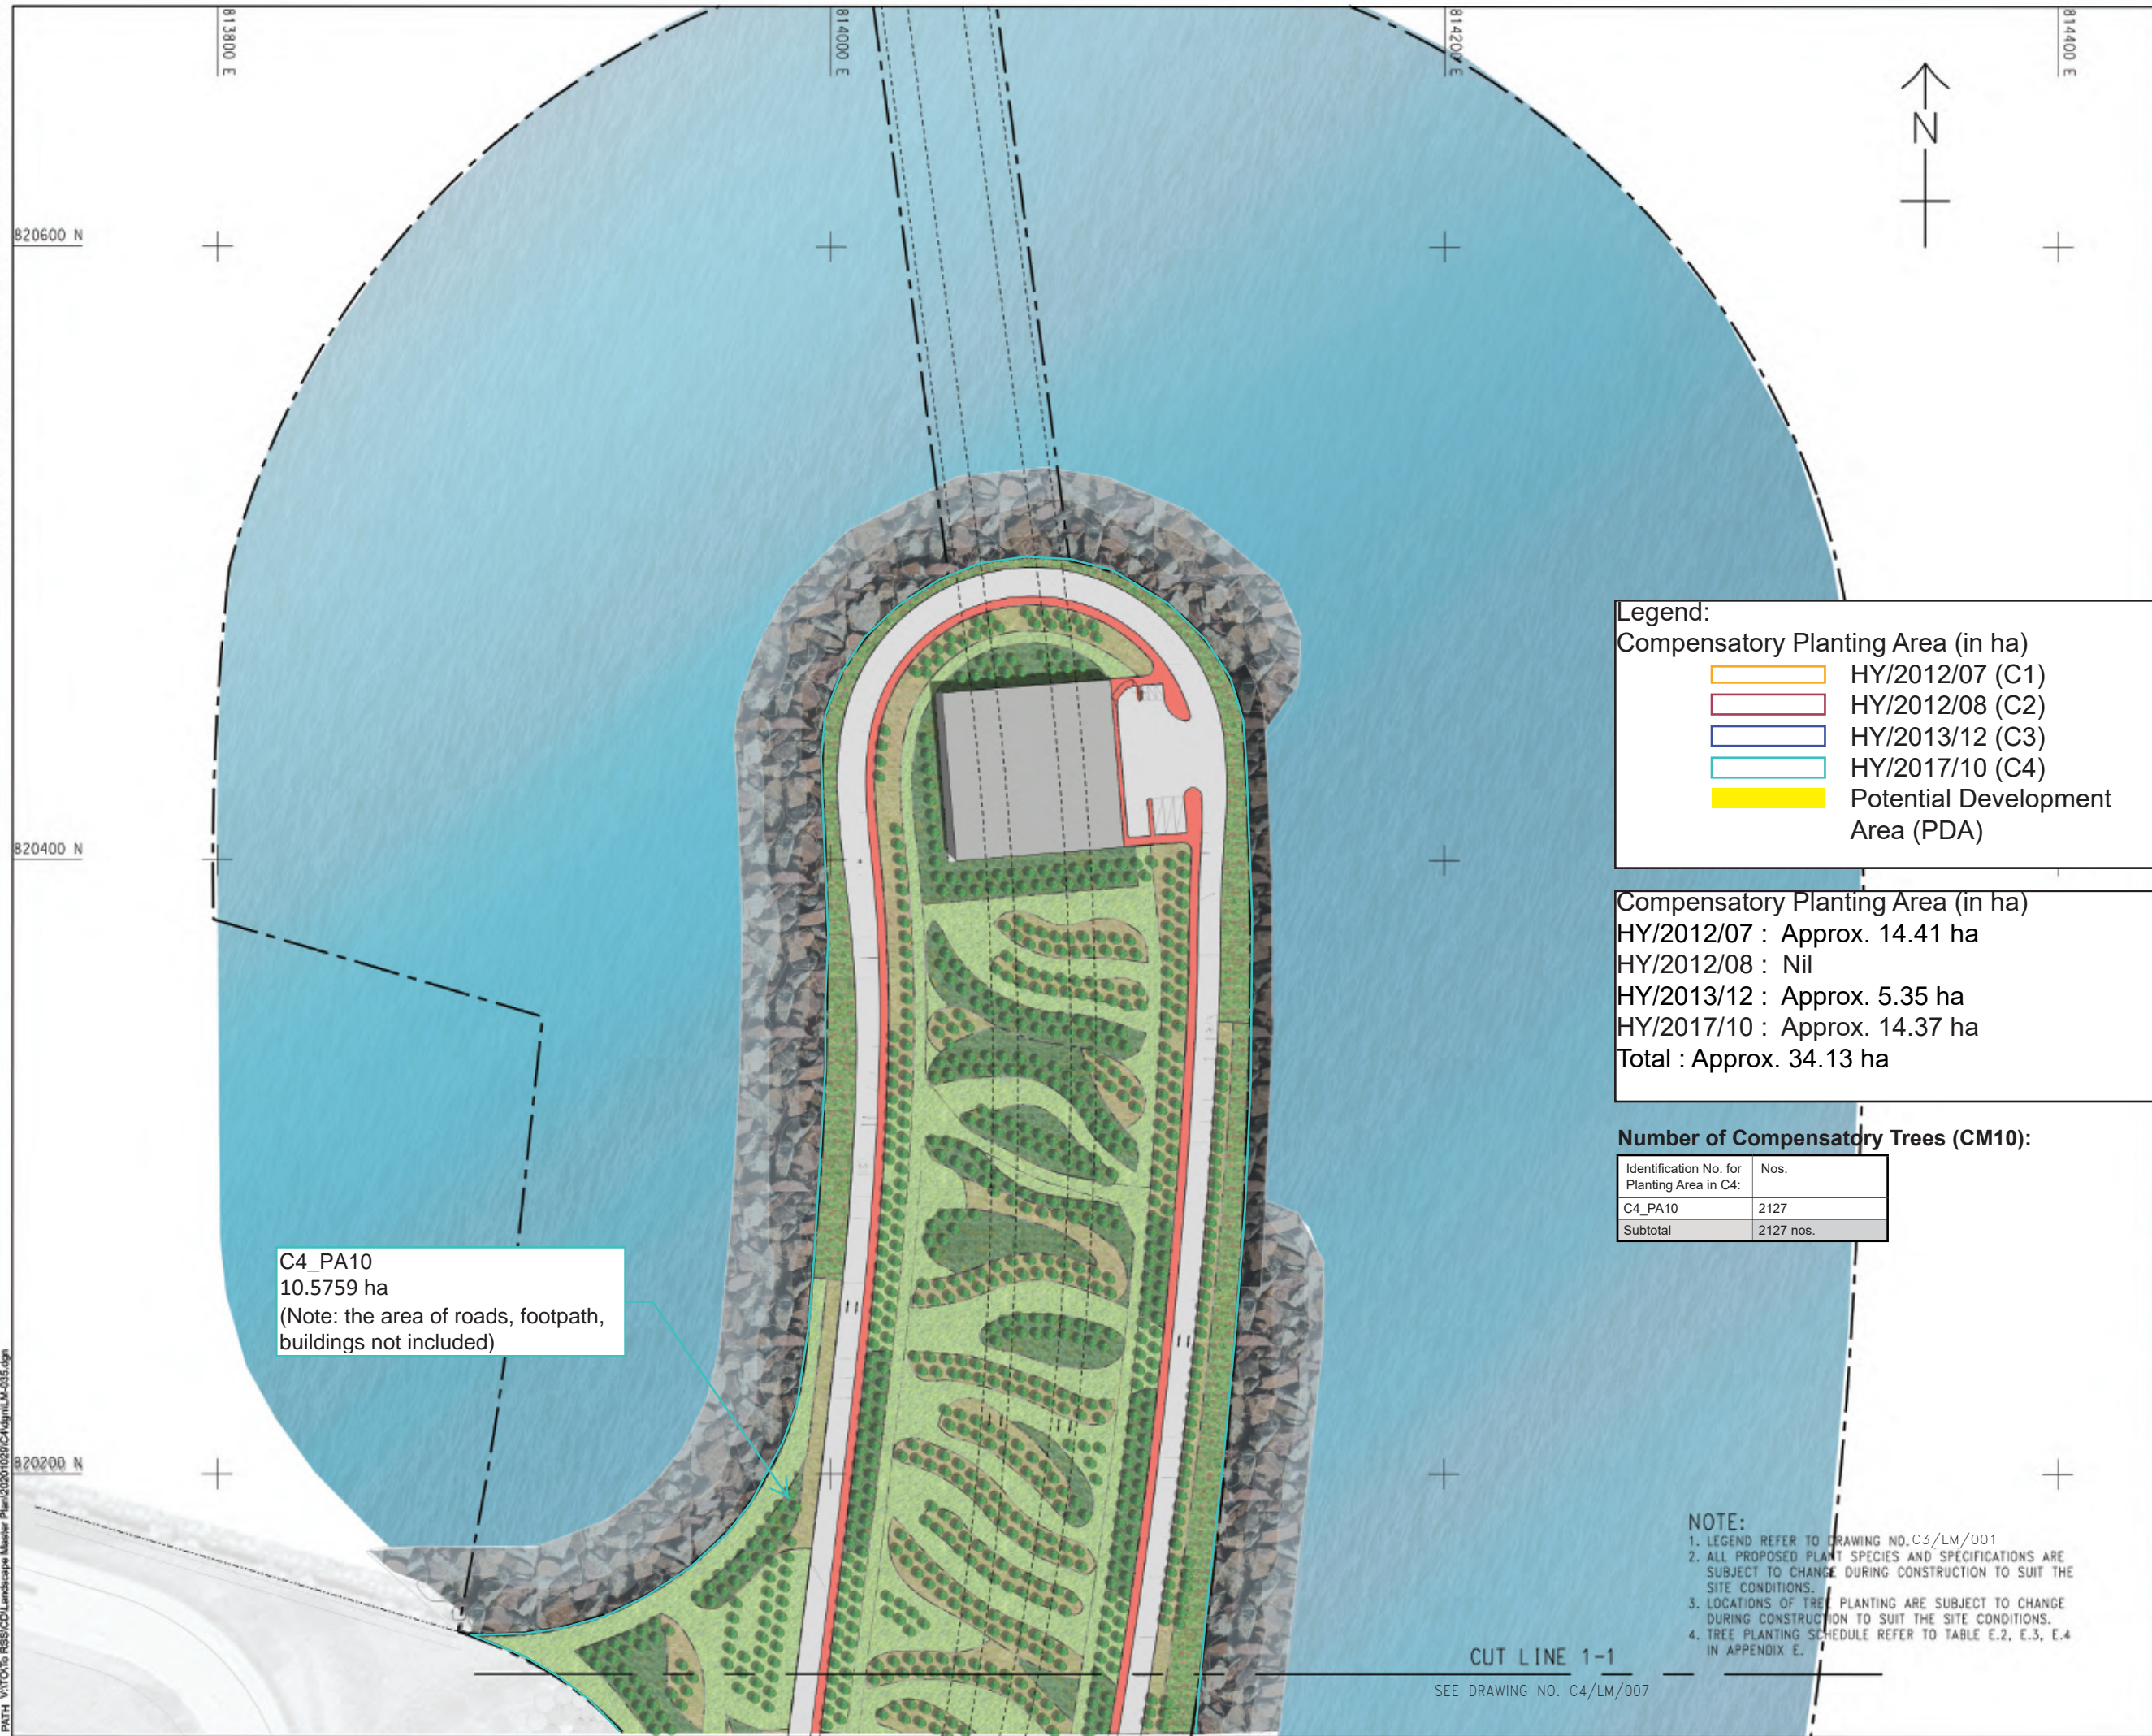

C4_PA10
 10.5759 ha
 (Note: the area of roads, footpath,
 buildings not included)

Legend:
 Compensatory Planting Area (in ha)

- HY/2012/07 (C1)
- HY/2012/08 (C2)
- HY/2013/12 (C3)
- HY/2017/10 (C4)
- Potential Development Area (PDA)

Compensatory Planting Area (in ha)

HY/2012/07	: Approx. 14.41 ha
HY/2012/08	: Nil
HY/2013/12	: Approx. 5.35 ha
HY/2017/10	: Approx. 14.37 ha
Total	: Approx. 34.13 ha

Number of Compensatory Trees (CM10):

Identification No. for Planting Area in C4:	Nos.
C4_PA10	2127
Subtotal	2127 nos.

NOTE:
 1. LEGEND REFER TO DRAWING NO.C3/LM/001
 2. ALL PROPOSED PLANT SPECIES AND SPECIFICATIONS ARE SUBJECT TO CHANGE DURING CONSTRUCTION TO SUIT THE SITE CONDITIONS.
 3. LOCATIONS OF TREE PLANTING ARE SUBJECT TO CHANGE DURING CONSTRUCTION TO SUIT THE SITE CONDITIONS.
 4. TREE PLANTING SCHEDULE REFER TO TABLE E.2, E.3, E.4 IN APPENDIX E.

CUT LINE 1-1
 SEE DRAWING NO. C4/LM/007

AECOM

PROJECT
 TUEN MUN - CHEK LAP KOK LINK

CONTRACT TITLE
 TUEN MUN - CHEK LAP KOK LINK - NORTHERN CONNECTION TUNNEL BUILDINGS, ELECTRICAL AND MECHANICAL WORKS

CLIENT
HIGHWAYS DEPARTMENT
 主要工程管理處 (專責事務)
 Major Works Project Management Office (Special Duties)

CONSULTANT
 AECOM Asia Company Ltd.
 www.aecom.com

SUB-CONSULTANTS


ISSUE/REVISION

NO.	DATE	DESCRIPTION	CHK.
B	SEP 20	LANDSCAPE UPDATE	CL
A	SEP 19	LANDSCAPE UPDATE	C/WN

STATUS

SCALE
 A1 1:1000 A3 1:2000

DIMENSION UNIT
 MILLIMETRES

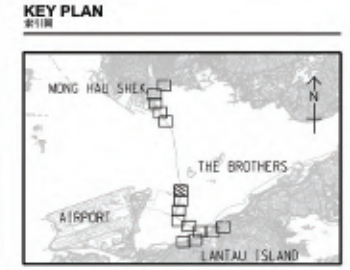

PROJECT NO.
 60240249

CONTRACT NO.
 HY/2017/10

SHEET TITLE
 LANDSCAPE MASTER PLAN

SHEET NUMBER
 C4/LM/006

SHEET 6 OF 15

ISO A1 994mm x 841mm
 Approved:
 Checked:
 Designer:
 Project Management Initials:
 Plot File by: kshinwong 03/11/2020
 PATH_V0101010 Landscape Master Plan_2020-029/Catdgn/LM-037.dgn



C1_PA01
4.7120 ha
(Note: the area of roads
not included)

Legend:

Compensatory Planting Area (in ha)

- HY/2012/07 (C1)
- HY/2012/08 (C2)
- HY/2013/12 (C3)
- HY/2017/10 (C4)
- Potential Development Area (PDA)

Compensatory Planting Area (in ha)

HY/2012/07 : Approx. 14.41 ha
 HY/2012/08 : Nil
 HY/2013/12 : Approx. 5.35 ha
 HY/2017/10 : Approx. 14.37 ha
 Total : Approx. 34.13 ha

Number of Compensatory Trees (CM10):

Identification No. for Planting Area in C1:	Nos.
C1_PA01	275
Subtotal	275 nos.

- NOTE:**
- LEGEND REFER TO DRAWING NO. C3/LM/001
 - ALL PROPOSED PLANT SPECIES AND SPECIFICATIONS ARE SUBJECT TO CHANGE DURING CONSTRUCTION TO SUIT THE SITE CONDITIONS.
 - LOCATIONS OF TREE PLANTING ARE SUBJECT TO CHANGE DURING CONSTRUCTION TO SUIT THE SITE CONDITIONS.
 - TREE PLANTING SCHEDULE REFER TO TABLE E.2, E.3, E.4 IN APPENDIX E.

AECOM

PROJECT
TUEN MUN - CHEK LAP KOK LINK

CONTRACT TITLE
TUEN MUN - CHEK LAP KOK LINK - SOUTHERN CONNECTING VIADUCT SECTION

CLIENT
路政署
HIGHWAYS DEPARTMENT
主要工程管理處(海港事務)
Major Works Project Management Office (Special Duties)

CONSULTANT
AECOM Asia Company Ltd.
www.aecom.com

SUB-CONSULTANTS

ISSUE/REVISION

REV	DATE	DESCRIPTION	CHK.
B	SEP 20	LANDSCAPE UPDATE	CL
A	SEP 19	LANDSCAPE UPDATE	CWN

STATUS

SCALE
A1 1:1000 A3 1:2000

DIMENSION UNIT
MILLIMETRES



PROJECT NO.
60240249


CONTRACT NO.
HY/2012/07

SHEET TITLE
LANDSCAPE MASTER PLAN

SHEET NUMBER
C1/LM/008ii

SHEET 8 OF 15

ISO A1 994mm x 841mm
 Approved:
 Checked:
 Designer:
 Project Management Initials:
 Plot File by: kshinawong 03/11/2020
 PATH_V0101010 Landscape Master Plan_20201029_C4.dwg/LM-037.dwg

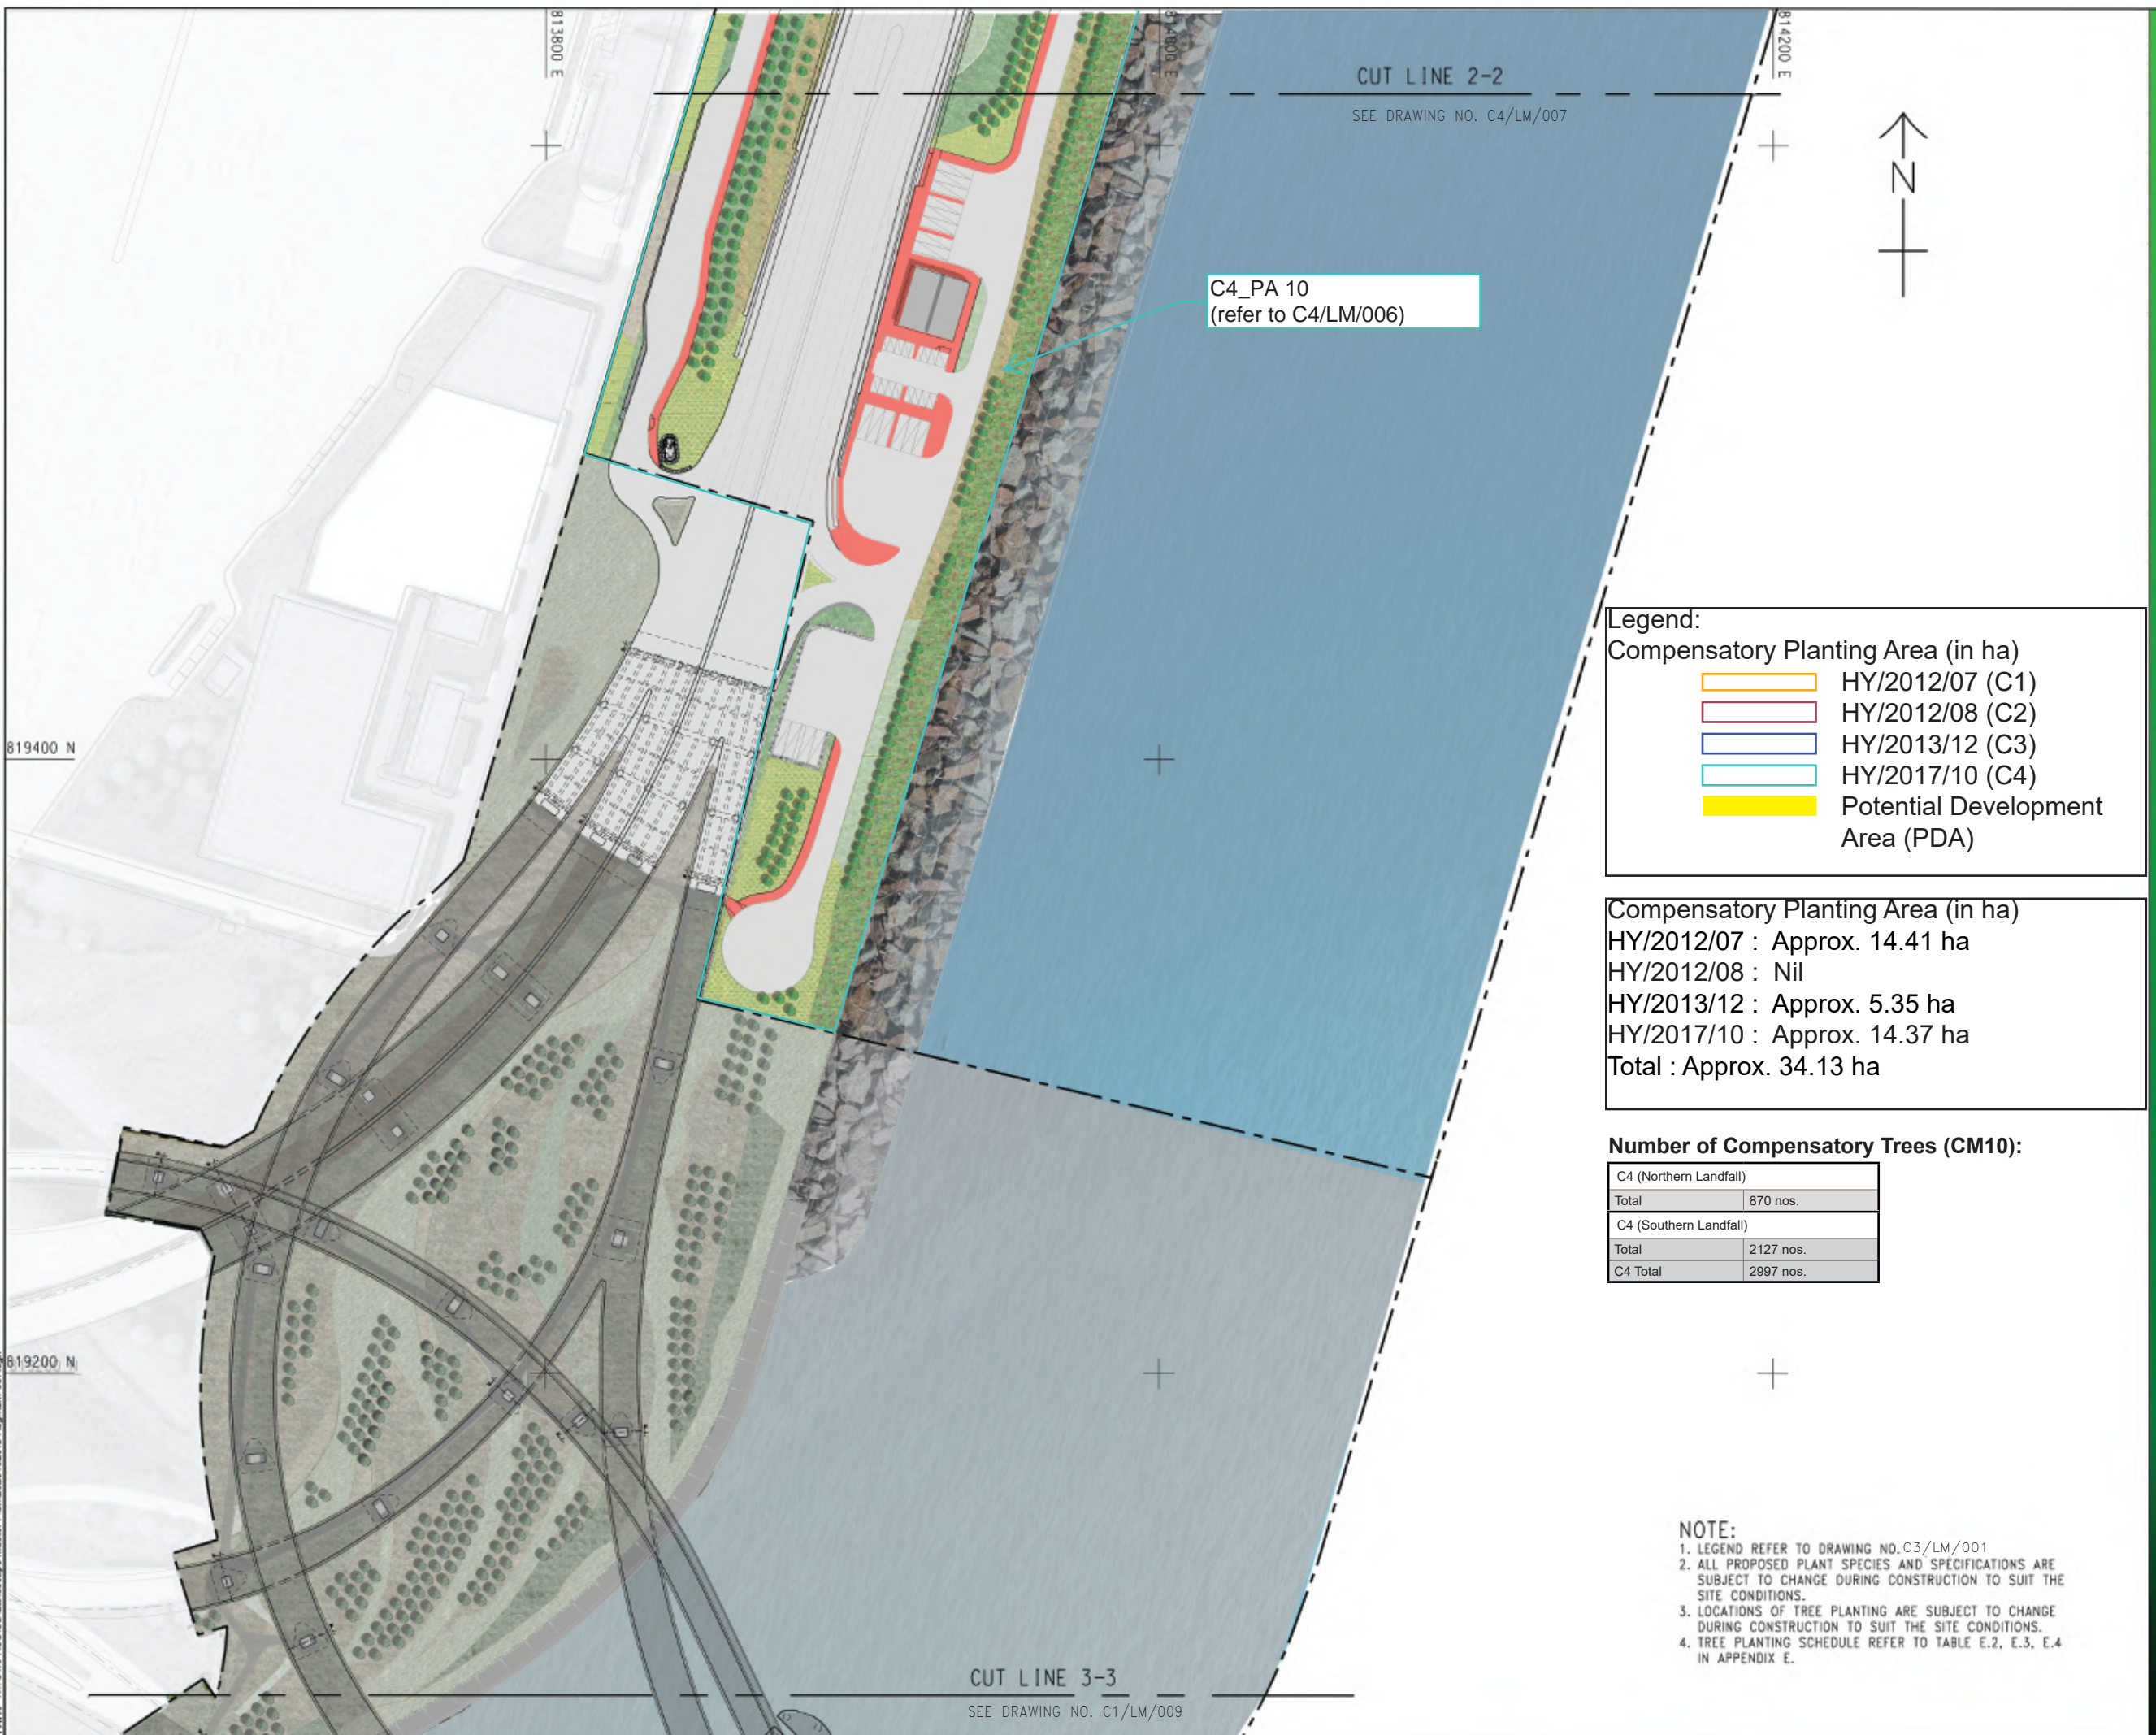

CUT LINE 2-2
SEE DRAWING NO. C4/LM/007

C4_PA 10
(refer to C4/LM/006)



Legend:

Compensatory Planting Area (in ha)

	HY/2012/07 (C1)
	HY/2012/08 (C2)
	HY/2013/12 (C3)
	HY/2017/10 (C4)
	Potential Development Area (PDA)

Compensatory Planting Area (in ha)

HY/2012/07	: Approx. 14.41 ha
HY/2012/08	: Nil
HY/2013/12	: Approx. 5.35 ha
HY/2017/10	: Approx. 14.37 ha
Total	: Approx. 34.13 ha

Number of Compensatory Trees (CM10):

C4 (Northern Landfall)	
Total	870 nos.
C4 (Southern Landfall)	
Total	2127 nos.
C4 Total	2997 nos.

- NOTE:**
- LEGEND REFER TO DRAWING NO. C3/LM/001
 - ALL PROPOSED PLANT SPECIES AND SPECIFICATIONS ARE SUBJECT TO CHANGE DURING CONSTRUCTION TO SUIT THE SITE CONDITIONS.
 - LOCATIONS OF TREE PLANTING ARE SUBJECT TO CHANGE DURING CONSTRUCTION TO SUIT THE SITE CONDITIONS.
 - TREE PLANTING SCHEDULE REFER TO TABLE E.2, E.3, E.4 IN APPENDIX E.

CUT LINE 3-3
SEE DRAWING NO. C1/LM/009

AECOM

PROJECT
TUEN MUN - CHEK LAP KOK LINK

CONTRACT TITLE
TUEN MUN - CHEK LAP KOK LINK - NORTHERN CONNECTION TUNNEL BUILDINGS, ELECTRICAL AND MECHANICAL WORKS

CLIENT

 路政署
 HIGHWAYS DEPARTMENT
 主要工程管理處 (專責事務)
 Major Works Project Management Office (Special Duties)

CONSULTANT
AECOM Asia Company Ltd.
www.aecom.com

SUB-CONSULTANTS


ISSUE/REVISION

REV	DATE	DESCRIPTION	CHK.
B	SEP 20	LANDSCAPE UPDATE	CL
A	SEP 19	LANDSCAPE UPDATE	CWN

STATUS

SCALE
A1 1:1000 A3 1:2000

DIMENSION UNIT
MILLIMETRES

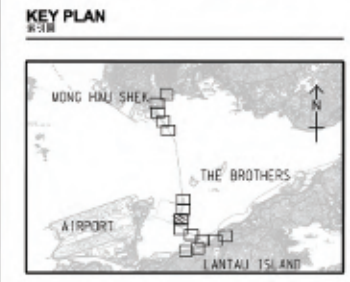


PROJECT NO.
60240249

CONTRACT NO.
HY/2017/10

SHEET TITLE
LANDSCAPE MASTER PLAN

SHEET NUMBER
C4/LM/008i

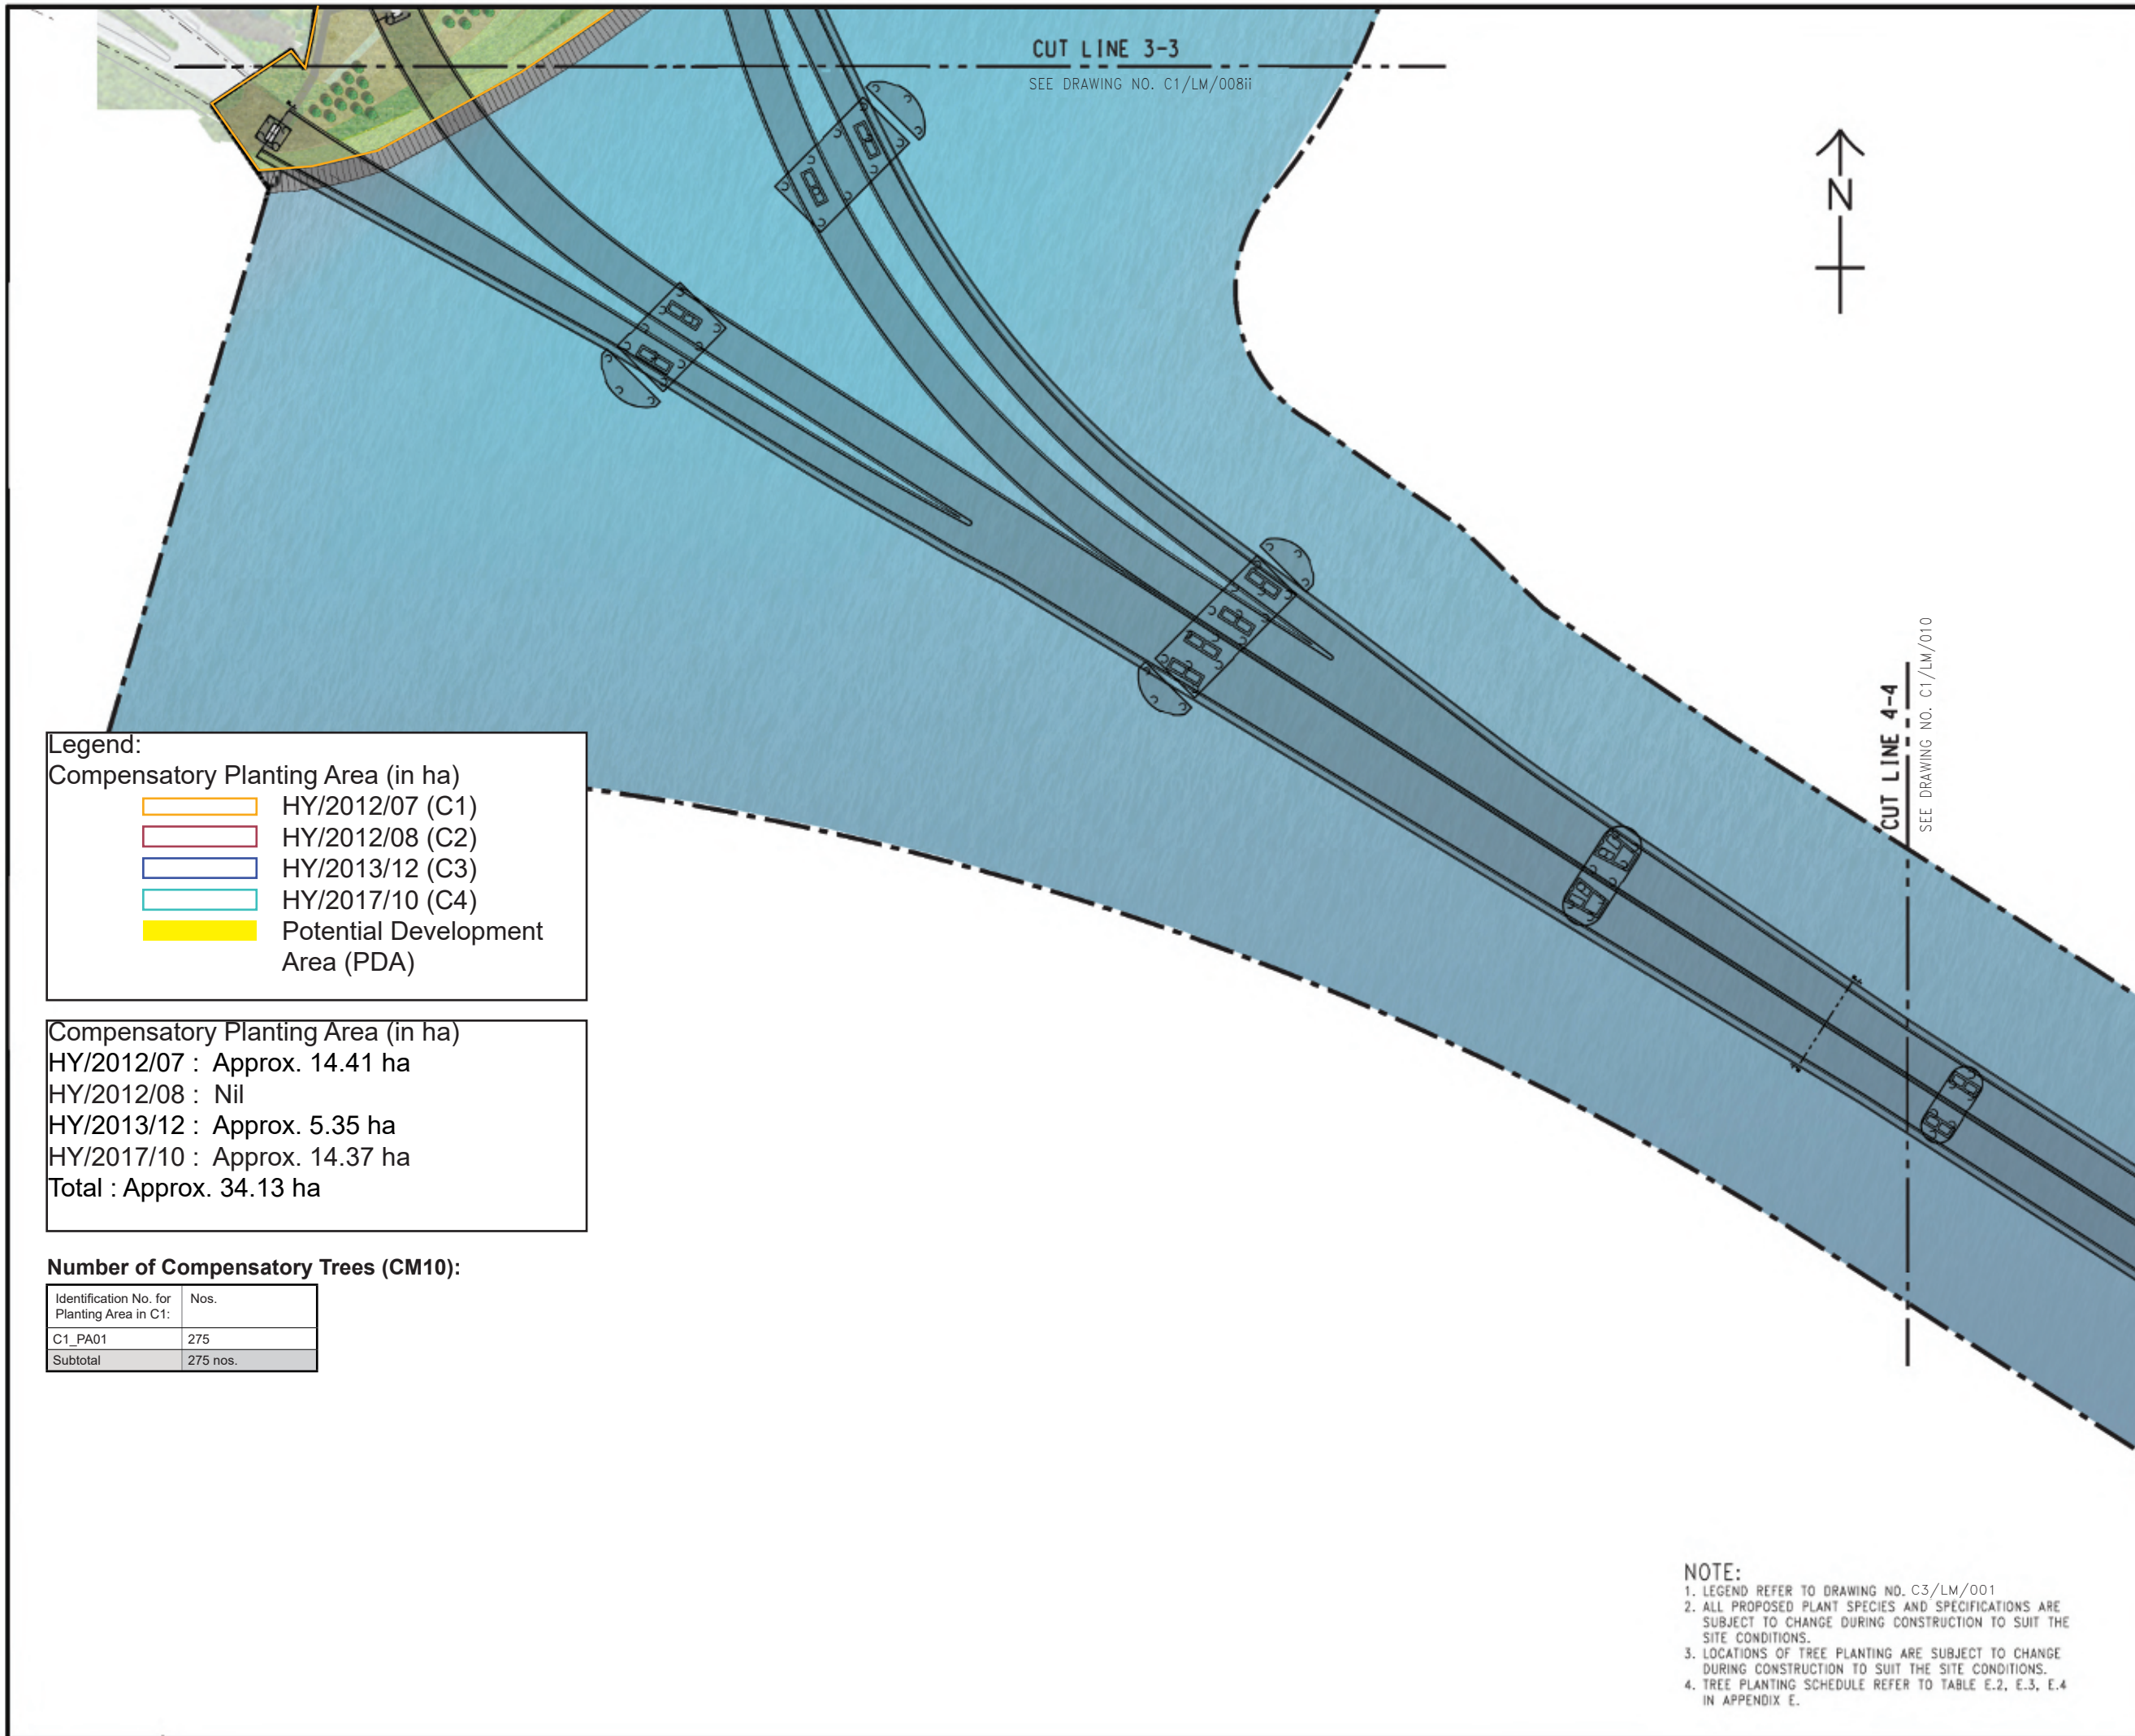

CUT LINE 3-3
SEE DRAWING NO. C1/LM/008ii



CUT LINE 4-4
SEE DRAWING NO. C1/LM/010

Legend:

Compensatory Planting Area (in ha)	
	HY/2012/07 (C1)
	HY/2012/08 (C2)
	HY/2013/12 (C3)
	HY/2017/10 (C4)
	Potential Development Area (PDA)

Compensatory Planting Area (in ha)	
HY/2012/07	: Approx. 14.41 ha
HY/2012/08	: Nil
HY/2013/12	: Approx. 5.35 ha
HY/2017/10	: Approx. 14.37 ha
Total	: Approx. 34.13 ha

Number of Compensatory Trees (CM10):

Identification No. for Planting Area in C1:	Nos.
C1_PA01	275
Subtotal	275 nos.

- NOTE:**
1. LEGEND REFER TO DRAWING NO. C3/LM/001
 2. ALL PROPOSED PLANT SPECIES AND SPECIFICATIONS ARE SUBJECT TO CHANGE DURING CONSTRUCTION TO SUIT THE SITE CONDITIONS.
 3. LOCATIONS OF TREE PLANTING ARE SUBJECT TO CHANGE DURING CONSTRUCTION TO SUIT THE SITE CONDITIONS.
 4. TREE PLANTING SCHEDULE REFER TO TABLE E.2, E.3, E.4 IN APPENDIX E.

ISSUE/REVISION

REV	DATE	DESCRIPTION	CHK.
B	SEP20	LANDSCAPE UPDATE	CL
A	SEP19	LANDSCAPE UPDATE	CWN

STATUS

SCALE **DIMENSION UNIT**
 A1 1:1000 A3 1:2000 MILLIMETRES



PROJECT NO. **CONTRACT NO.**
 60240249 HY/2012/07

SHEET TITLE
 LANDSCAPE MASTER PLAN

REV	DATE	DESCRIPTION	CHK.
B	SEP20	LANDSCAPE UPDATE	CL
A	SEP19	LANDSCAPE UPDATE	CWN



NOTE:

- LEGEND REFER TO DRAWING NO. C3/LM/001
- ALL PROPOSED PLANT SPECIES AND SPECIFICATIONS ARE SUBJECT TO CHANGE DURING CONSTRUCTION TO SUIT THE SITE CONDITIONS.
- LOCATIONS OF TREE PLANTING ARE SUBJECT TO CHANGE DURING CONSTRUCTION TO SUIT THE SITE CONDITIONS.
- TREE PLANTING SCHEDULE REFER TO TABLE E.2, E.3, E.4 IN APPENDIX E.

CUT LINE 4-4






SEE DRAWING NO. C1/LM/009

CUT LINE 5-5

SEE DRAWING NO. C1/LM/013

Legend:

Compensatory Planting Area (in ha)

-  HY/2012/07 (C1)
-  HY/2012/08 (C2)
-  HY/2013/12 (C3)
-  HY/2017/10 (C4)
-  Potential Development Area (PDA)

Compensatory Planting Area (in ha)

HY/2012/07 : Approx. 14.41 ha

HY/2012/08 : Nil


HY/2013/12 : Approx. 5.35 ha

HY/2017/10 : Approx. 14.37 ha

Total : Approx. 34.13 ha

Number of Compensatory Trees (CM10):

Identification No. for Planting Area in C1:	Nos.
C1_PA01	275
Subtotal	275 nos.

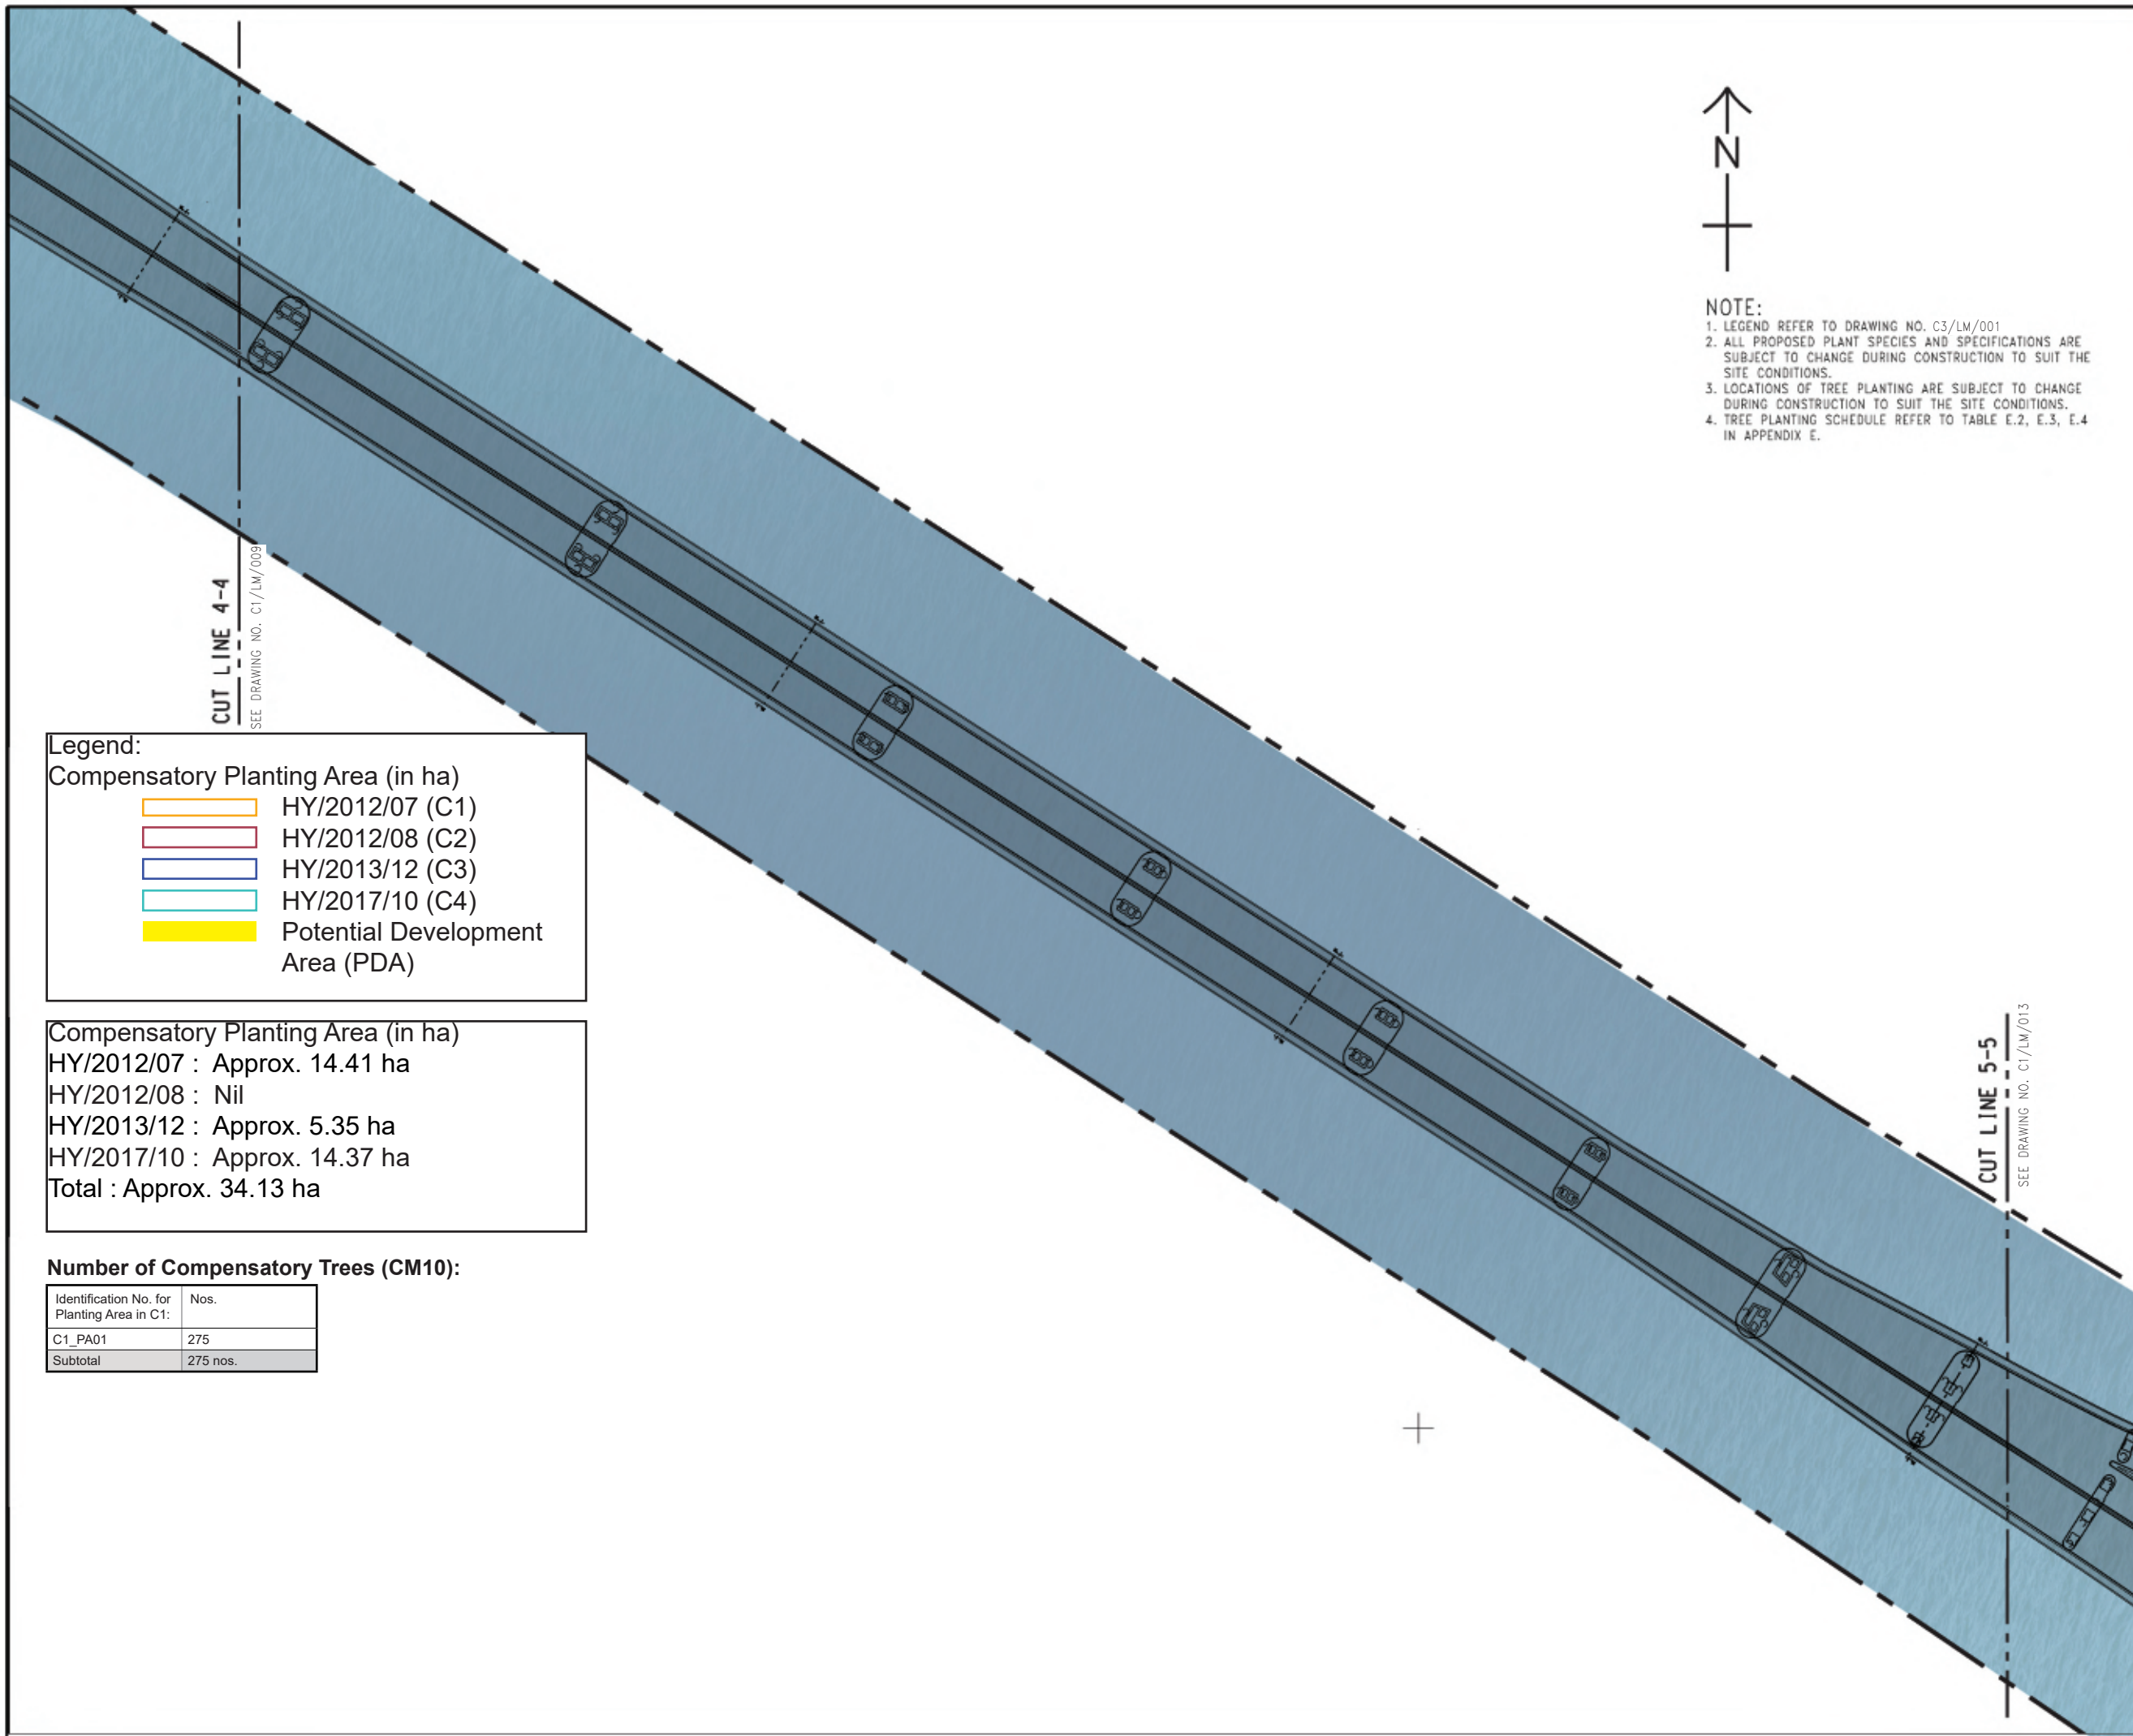

Legend:

	HY/2012/07 (C1)
	HY/2012/07 (C1*) Entrusted Landscape Works to Contract No. DC/2016/01
	HY/2012/08 (C2)
	HY/2013/12 (C3)
	HY/2017/10 (C4)
	Potential Development Area (PDA)

Compensatory Planting Area (in ha)

HY/2012/07 : Approx. 14.41 ha
HY/2012/08 : Nil
HY/2013/12 : Approx. 5.35 ha
HY/2017/10 : Approx. 14.37 ha
Total : Approx. 34.13 ha

Number of Compensatory Trees (CM10):


Identification No. for Planting Area in C1:	Nos.
C1_PA01	275
Subtotal	275 nos.
C1*_PA02	91
C1_PA03	-
C1_PA04	-
C1_PA05	143
Subtotal	234 nos.

LEGEND

	Site Boundary
	New Tree Planting
	Transplanted Trees
	Existing Trees and Shrubs (at-grade)
	Proposed Expressway Boundary

	Proposed Shrub, Ground cover, Grass Planting
	Existing Woodland Tree Groups
	Proposed Tree planting for Slope
	Proposed Tree and Shrub Mix Planting

- NOTE:**
- ALL PROPOSED PLANT SPECIES AND SPECIFICATIONS ARE SUBJECT TO CHANGE DURING CONSTRUCTION TO SUIT THE SITE CONDITIONS.
 - LOCATIONS OF TREE PLANTING ARE SUBJECT TO CHANGE DURING CONSTRUCTION TO SUIT THE SITE CONDITIONS.
 - TREE PLANTING SCHEDULE REFER TO TABLE E.2, E.3, E.4 IN APPENDIX E.

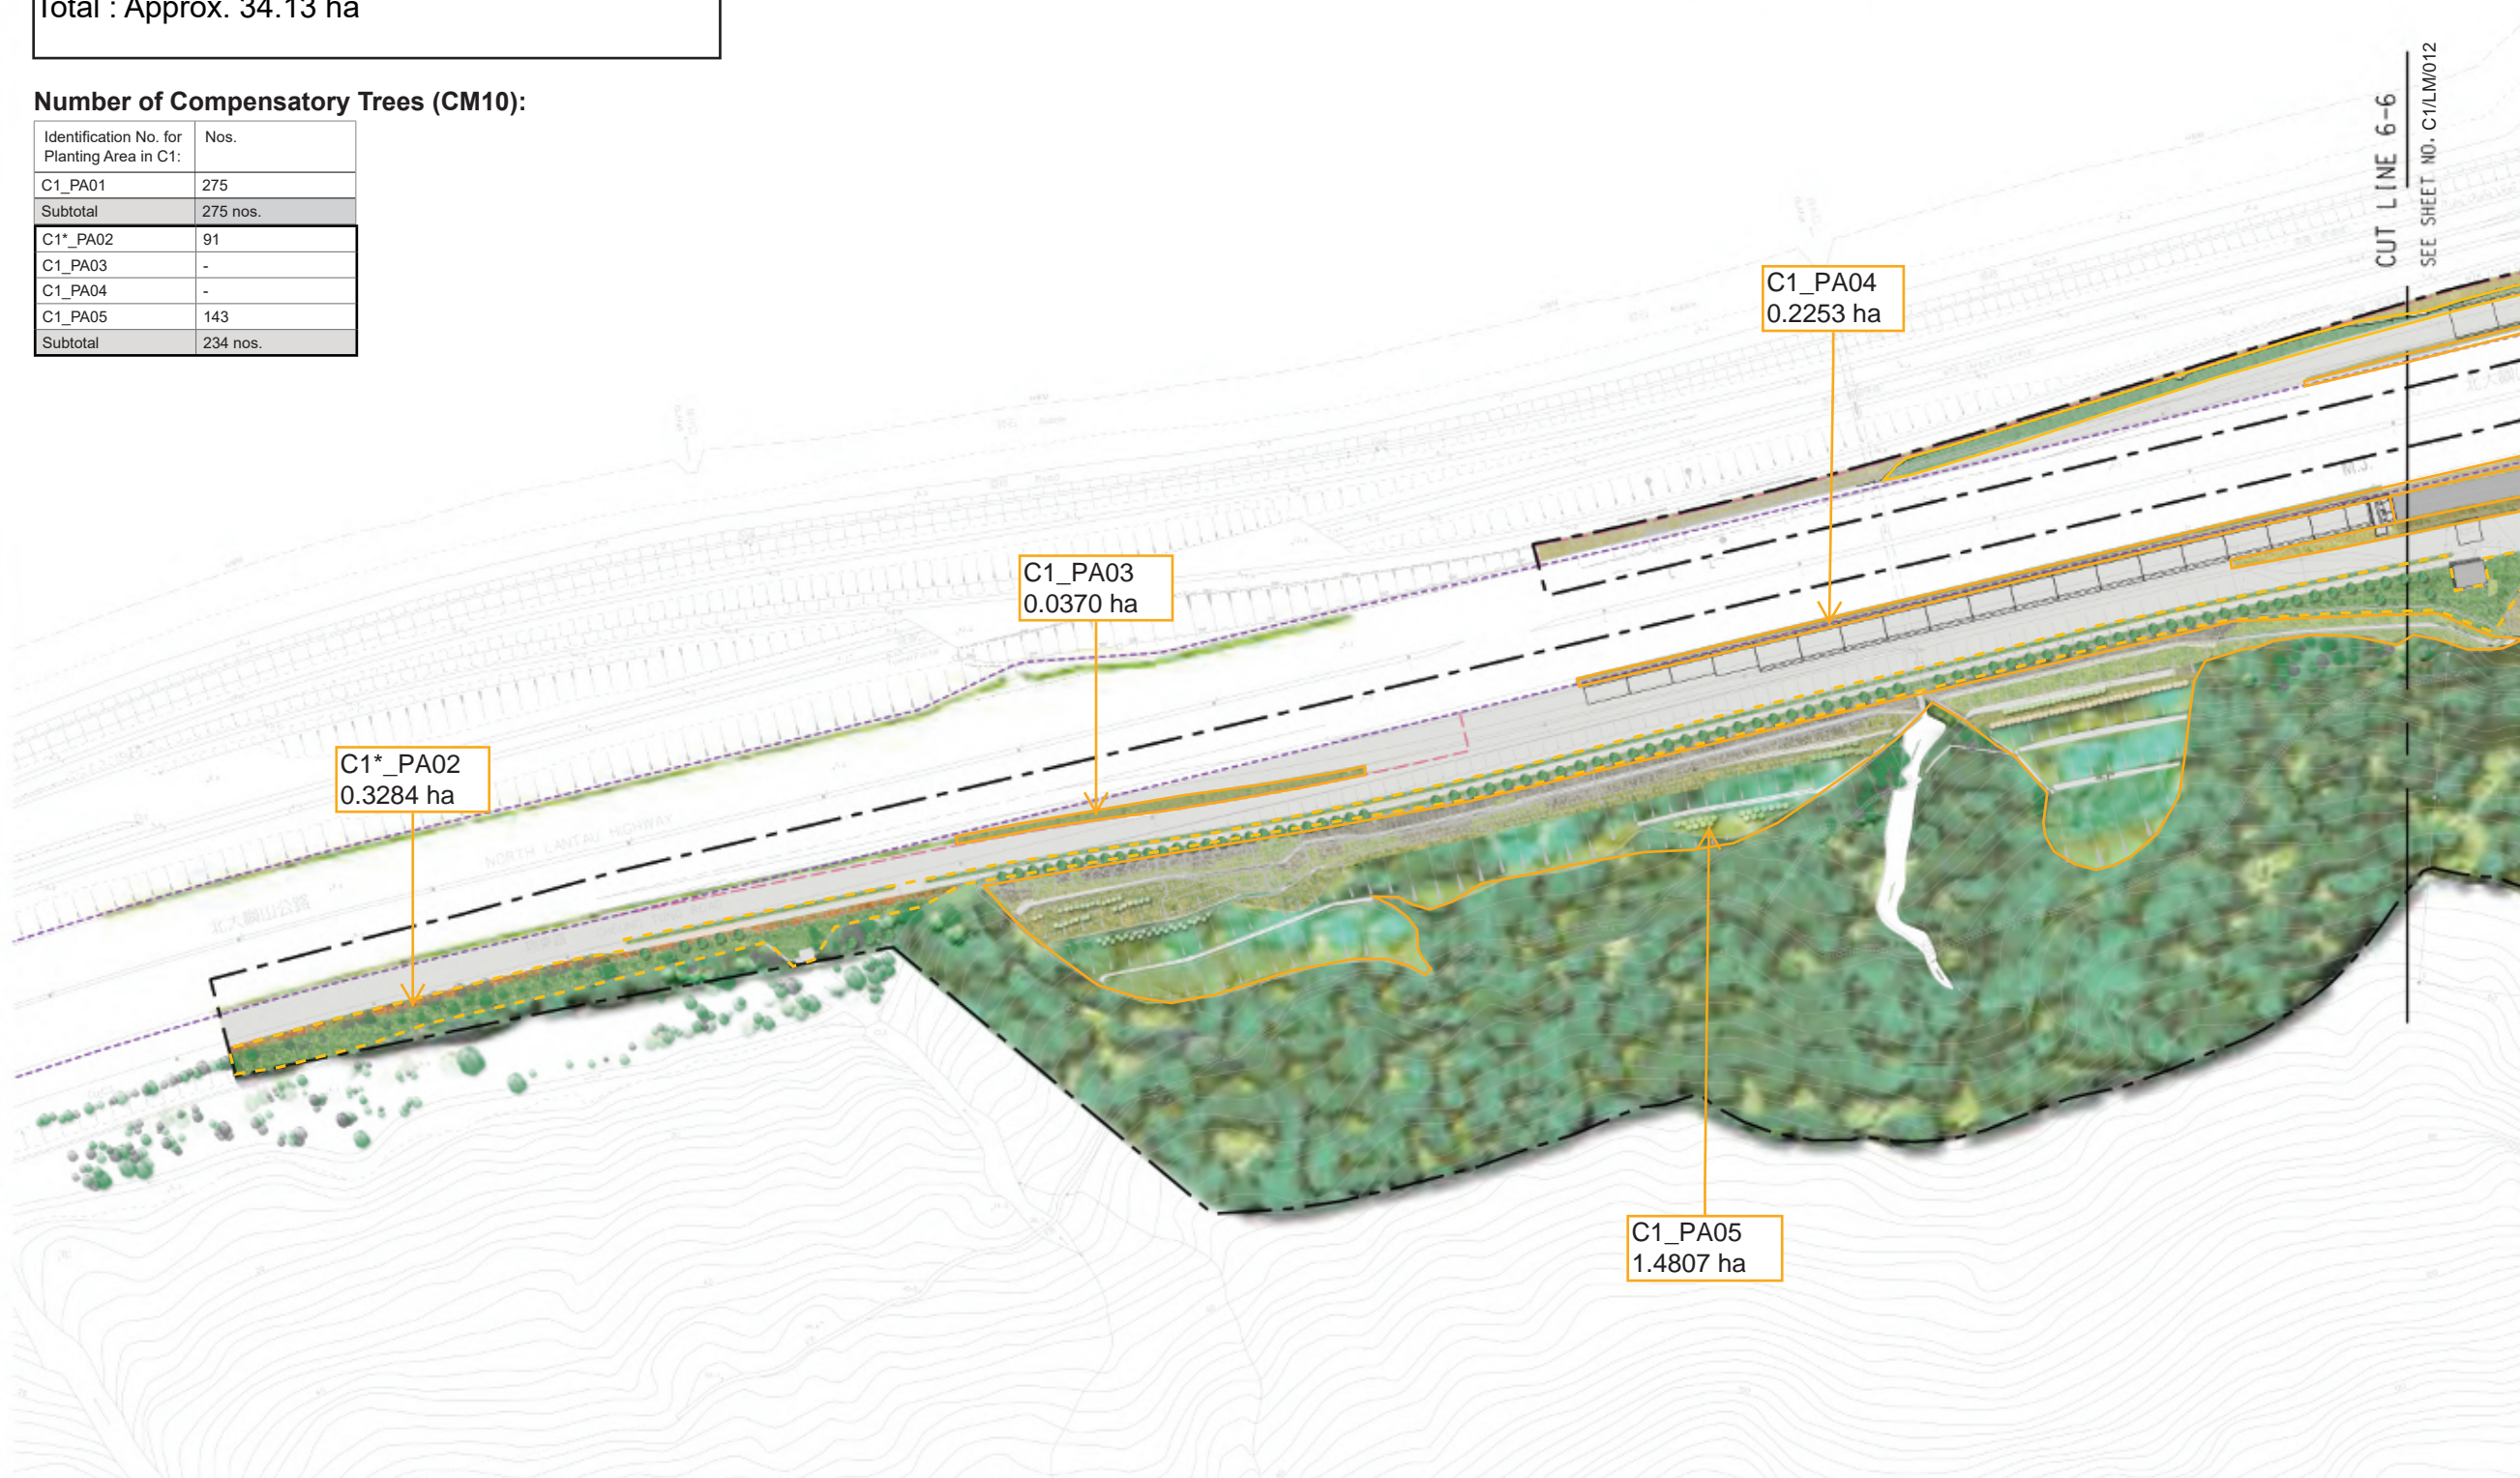

AECOM

PROJECT
TUEN MUN - CHEK LAP KOK LINK

CONTRACT TITLE
TUEN MUN - CHEK LAP KOK LINK SOUTHERN CONNECTION VIADUCT SECTION

CLIENT
HONG KONG HIGHWAYS DEPARTMENT
Major Works Project Management Office (Special Duties)

CONSULTANT
AECOM Asia Company Ltd.
www.aecom.com

SUB-CONSULTANTS

ISSUE/REVISION

IR	DATE	DESCRIPTION	CHK.
B	SEP 20	LANDSCAPE UPDATE	CL
A	SEP 19	LANDSCAPE UPDATE	CWN

STATUS

SCALE **DIMENSION UNIT**

A1 1:1000 A3 1:2000	MILLIMETRES
---------------------	-------------

KEY PLAN



PROJECT NO. 60240249	CONTRACT NO. HY/2012/07
--------------------------------	-----------------------------------

SHEET TITLE
LANDSCAPE MASTER PLAN

SHEET NUMBER

C1/LM/011

Legend:


	HY/2012/07 (C1)
	HY/2012/07 (C1*) Entrusted Landscape Works to Contract No. DC/2016/01
	HY/2012/08 (C2)
	HY/2013/12 (C3)
	HY/2017/10 (C4)
	Potential Development Area (PDA)

Compensatory Planting Area (in ha)

HY/2012/07 : Approx. 14.41 ha
HY/2012/08 : Nil
HY/2013/12 : Approx. 5.35 ha
HY/2017/10 : Approx. 14.37 ha
Total : Approx. 34.13 ha

Number of Compensatory Trees (CM10):

Identification No. for Planting Area in C1:	Nos.
C1_PA01	275
Subtotal	275 nos.
C1*_PA02	91
C1_PA03	-
C1_PA04	-
C1_PA05	143
Subtotal	234 nos.
C1_PA06	-
C1_PA07	5
C1_PA08	41
C1*_PA09	3
C1*_PA10	30
C1_PA11	3
C1_PA12	-
Subtotal	82 nos.

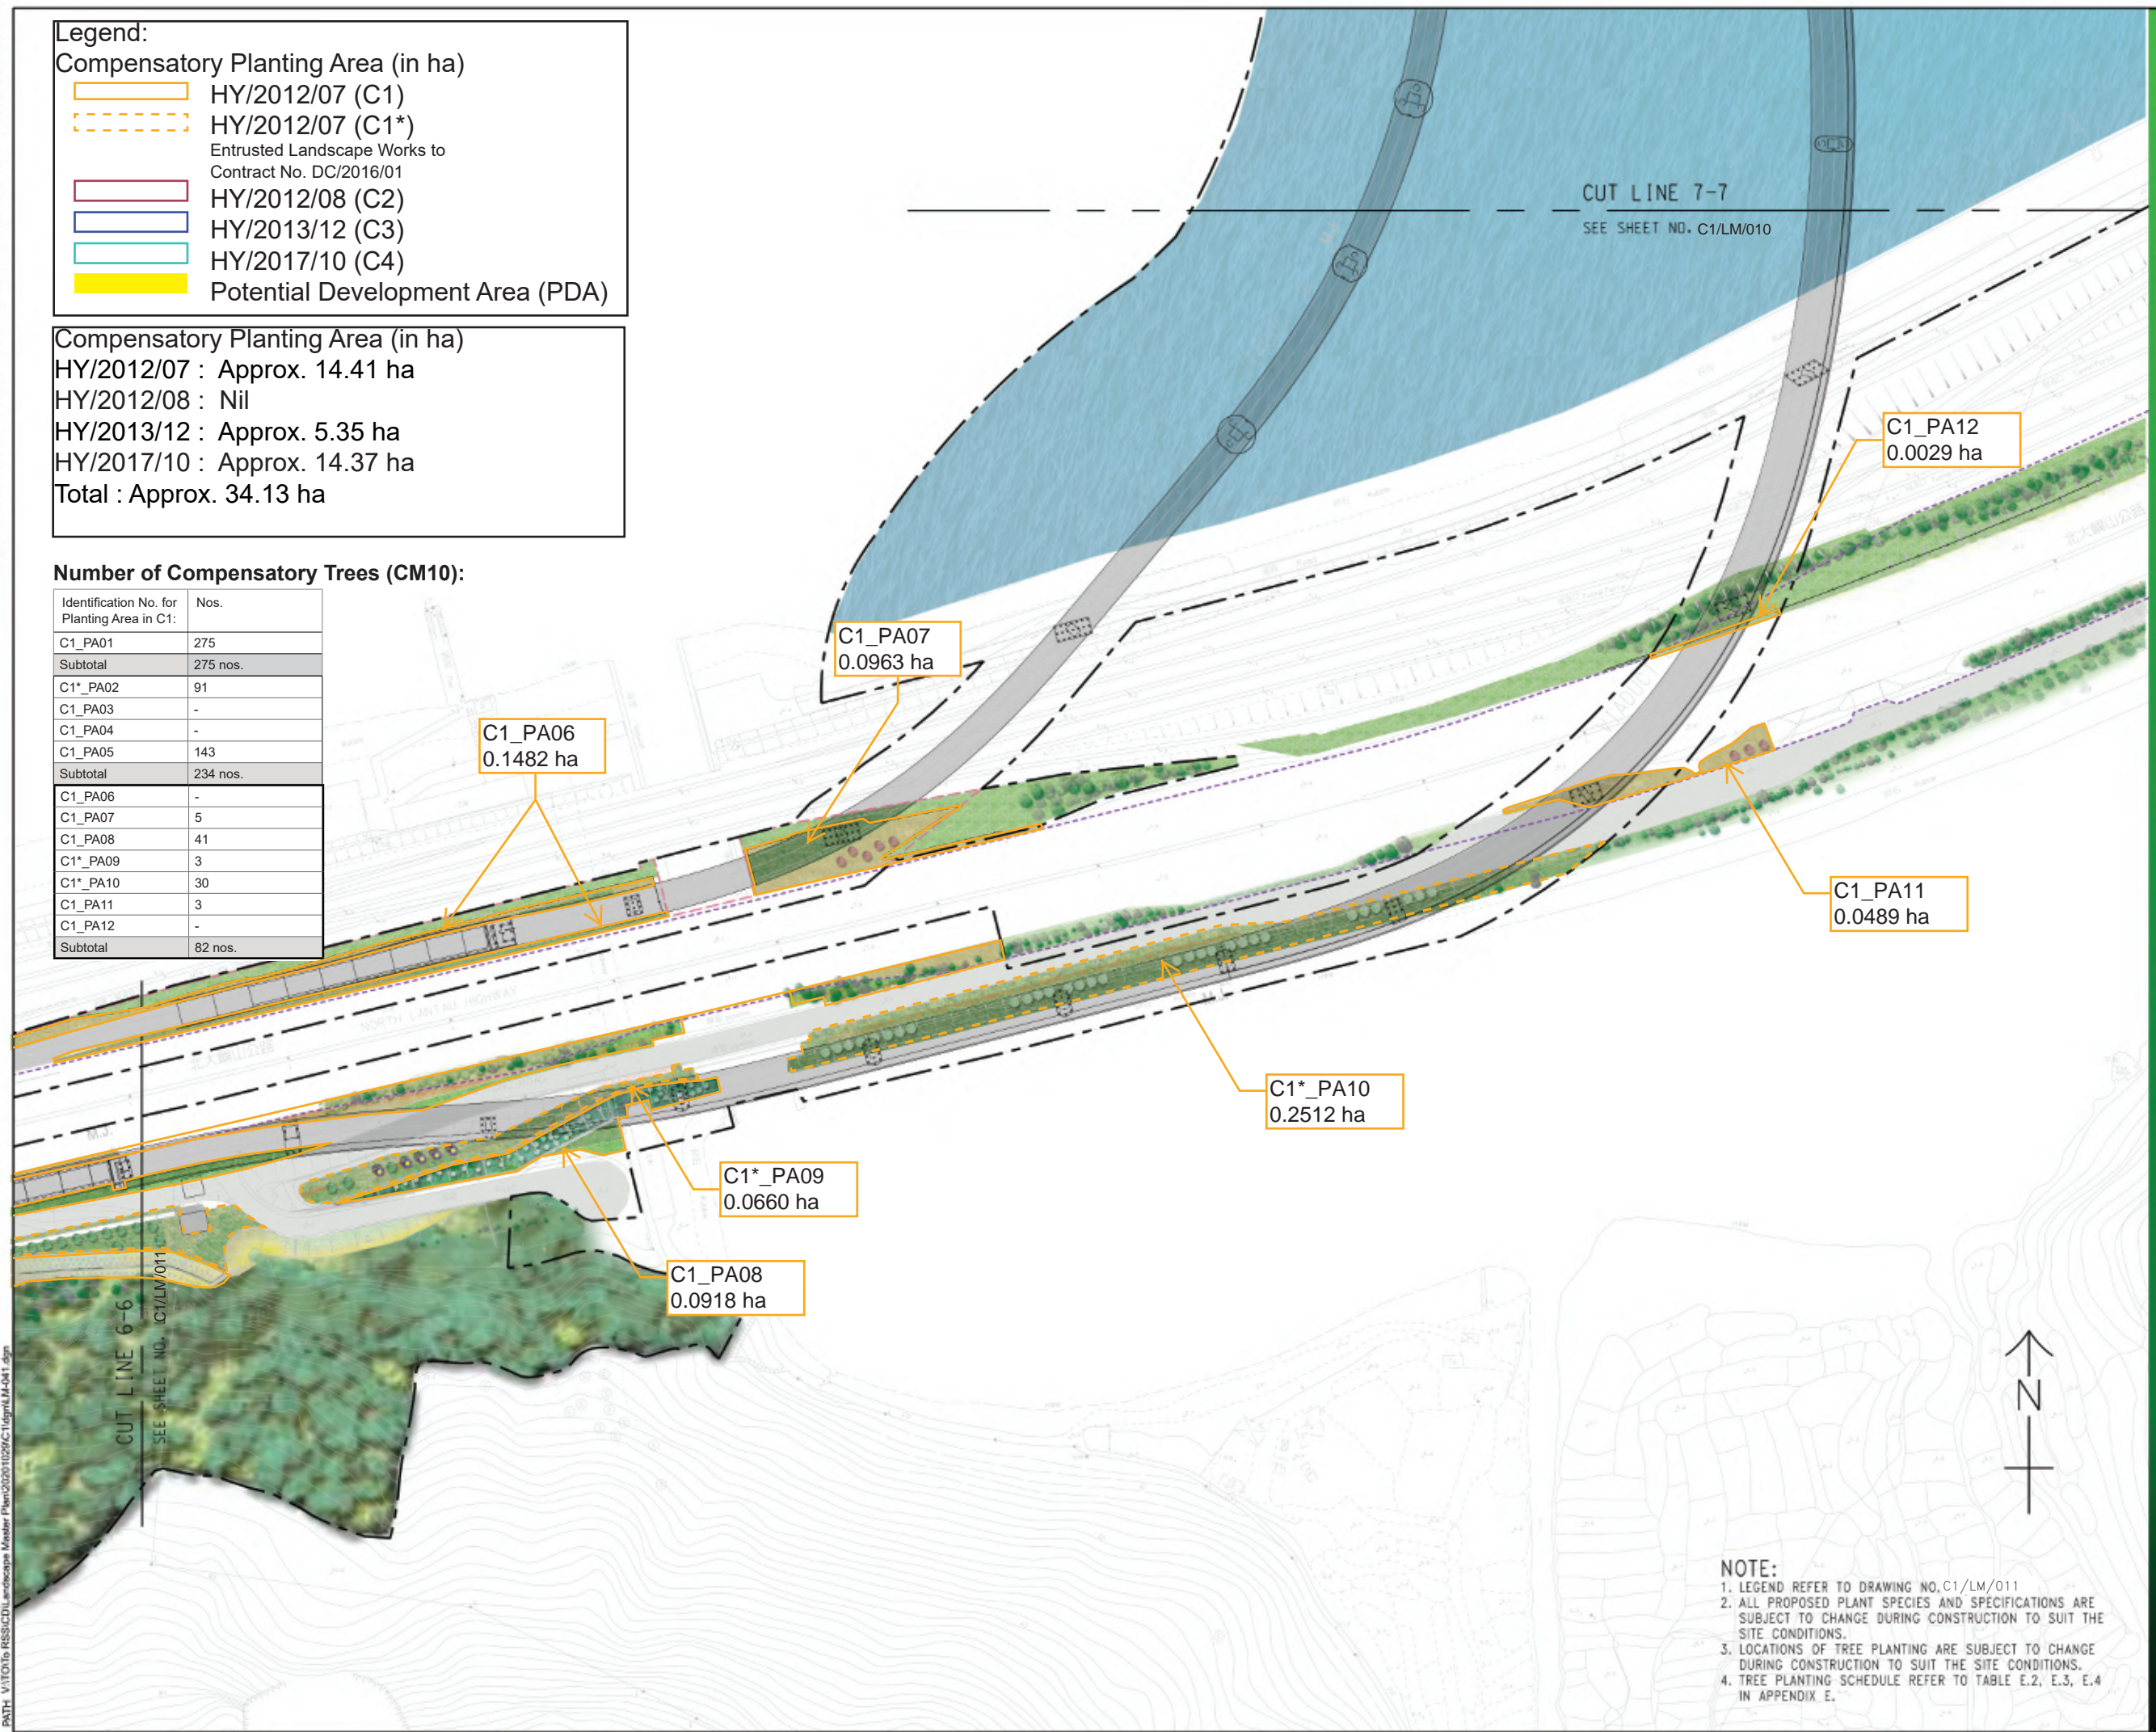

ISSUE/REVISION

VR	DATE	DESCRIPTION	CHK.
B	SEP 20	LANDSCAPE UPDATE	CL
A	SEP 19	LANDSCAPE UPDATE	CWN

STATUS

SCALE	DIMENSION UNIT
A1 1: 1000 A3 1:2000	MILLIMETRES

KEY PLAN



PROJECT NO.	CONTRACT NO.
60240249	HY/2012/07







SHEET TITLE
LANDSCAPE MASTER PLAN

SHEET NUMBER
C1/LM/012

NOTE:

- LEGEND REFER TO DRAWING NO. C1/LM/011
- ALL PROPOSED PLANT SPECIES AND SPECIFICATIONS ARE SUBJECT TO CHANGE DURING CONSTRUCTION TO SUIT THE SITE CONDITIONS.
- LOCATIONS OF TREE PLANTING ARE SUBJECT TO CHANGE DURING CONSTRUCTION TO SUIT THE SITE CONDITIONS.
- TREE PLANTING SCHEDULE REFER TO TABLE E.2, E.3, E.4 IN APPENDIX E.

Legend:


	HY/2012/07 (C1)
	HY/2012/07 (C1*) Entrusted Landscape Works to Contract No. DC/2016/01
	HY/2012/08 (C2)
	HY/2013/12 (C3)
	HY/2017/10 (C4)
	Potential Development Area (PDA)

Compensatory Planting Area (in ha)
 HY/2012/07 : Approx. 14.41 ha
 HY/2012/08 : Nil
 HY/2013/12 : Approx. 5.35 ha
 HY/2017/10 : Approx. 14.37 ha
 Total : Approx. 34.13 ha

Number of Compensatory Trees (CM10):

Identification No. for Planting Area in C1:	Nos.
C1_PA01	275
Subtotal	275 nos.
C1*_PA02	91
C1_PA03	-
C1_PA04	-
C1_PA05	143
Subtotal	234 nos.
C1_PA06	-
C1_PA07	5
C1_PA08	41
C1*_PA09	3
C1*_PA10	30
C1_PA11	3
C1_PA12	-
Subtotal	82 nos.

NOTE:
 1. LEGEND REFER TO DRAWING NO. C1/LM/011
 2. ALL PROPOSED PLANT SPECIES AND SPECIFICATIONS ARE SUBJECT TO CHANGE DURING CONSTRUCTION TO SUIT THE SITE CONDITIONS.
 3. LOCATIONS OF TREE PLANTING ARE SUBJECT TO CHANGE DURING CONSTRUCTION TO SUIT THE SITE CONDITIONS.
 4. TREE PLANTING SCHEDULE REFER TO TABLE E.2, E.3, E.4 IN APPENDIX E.

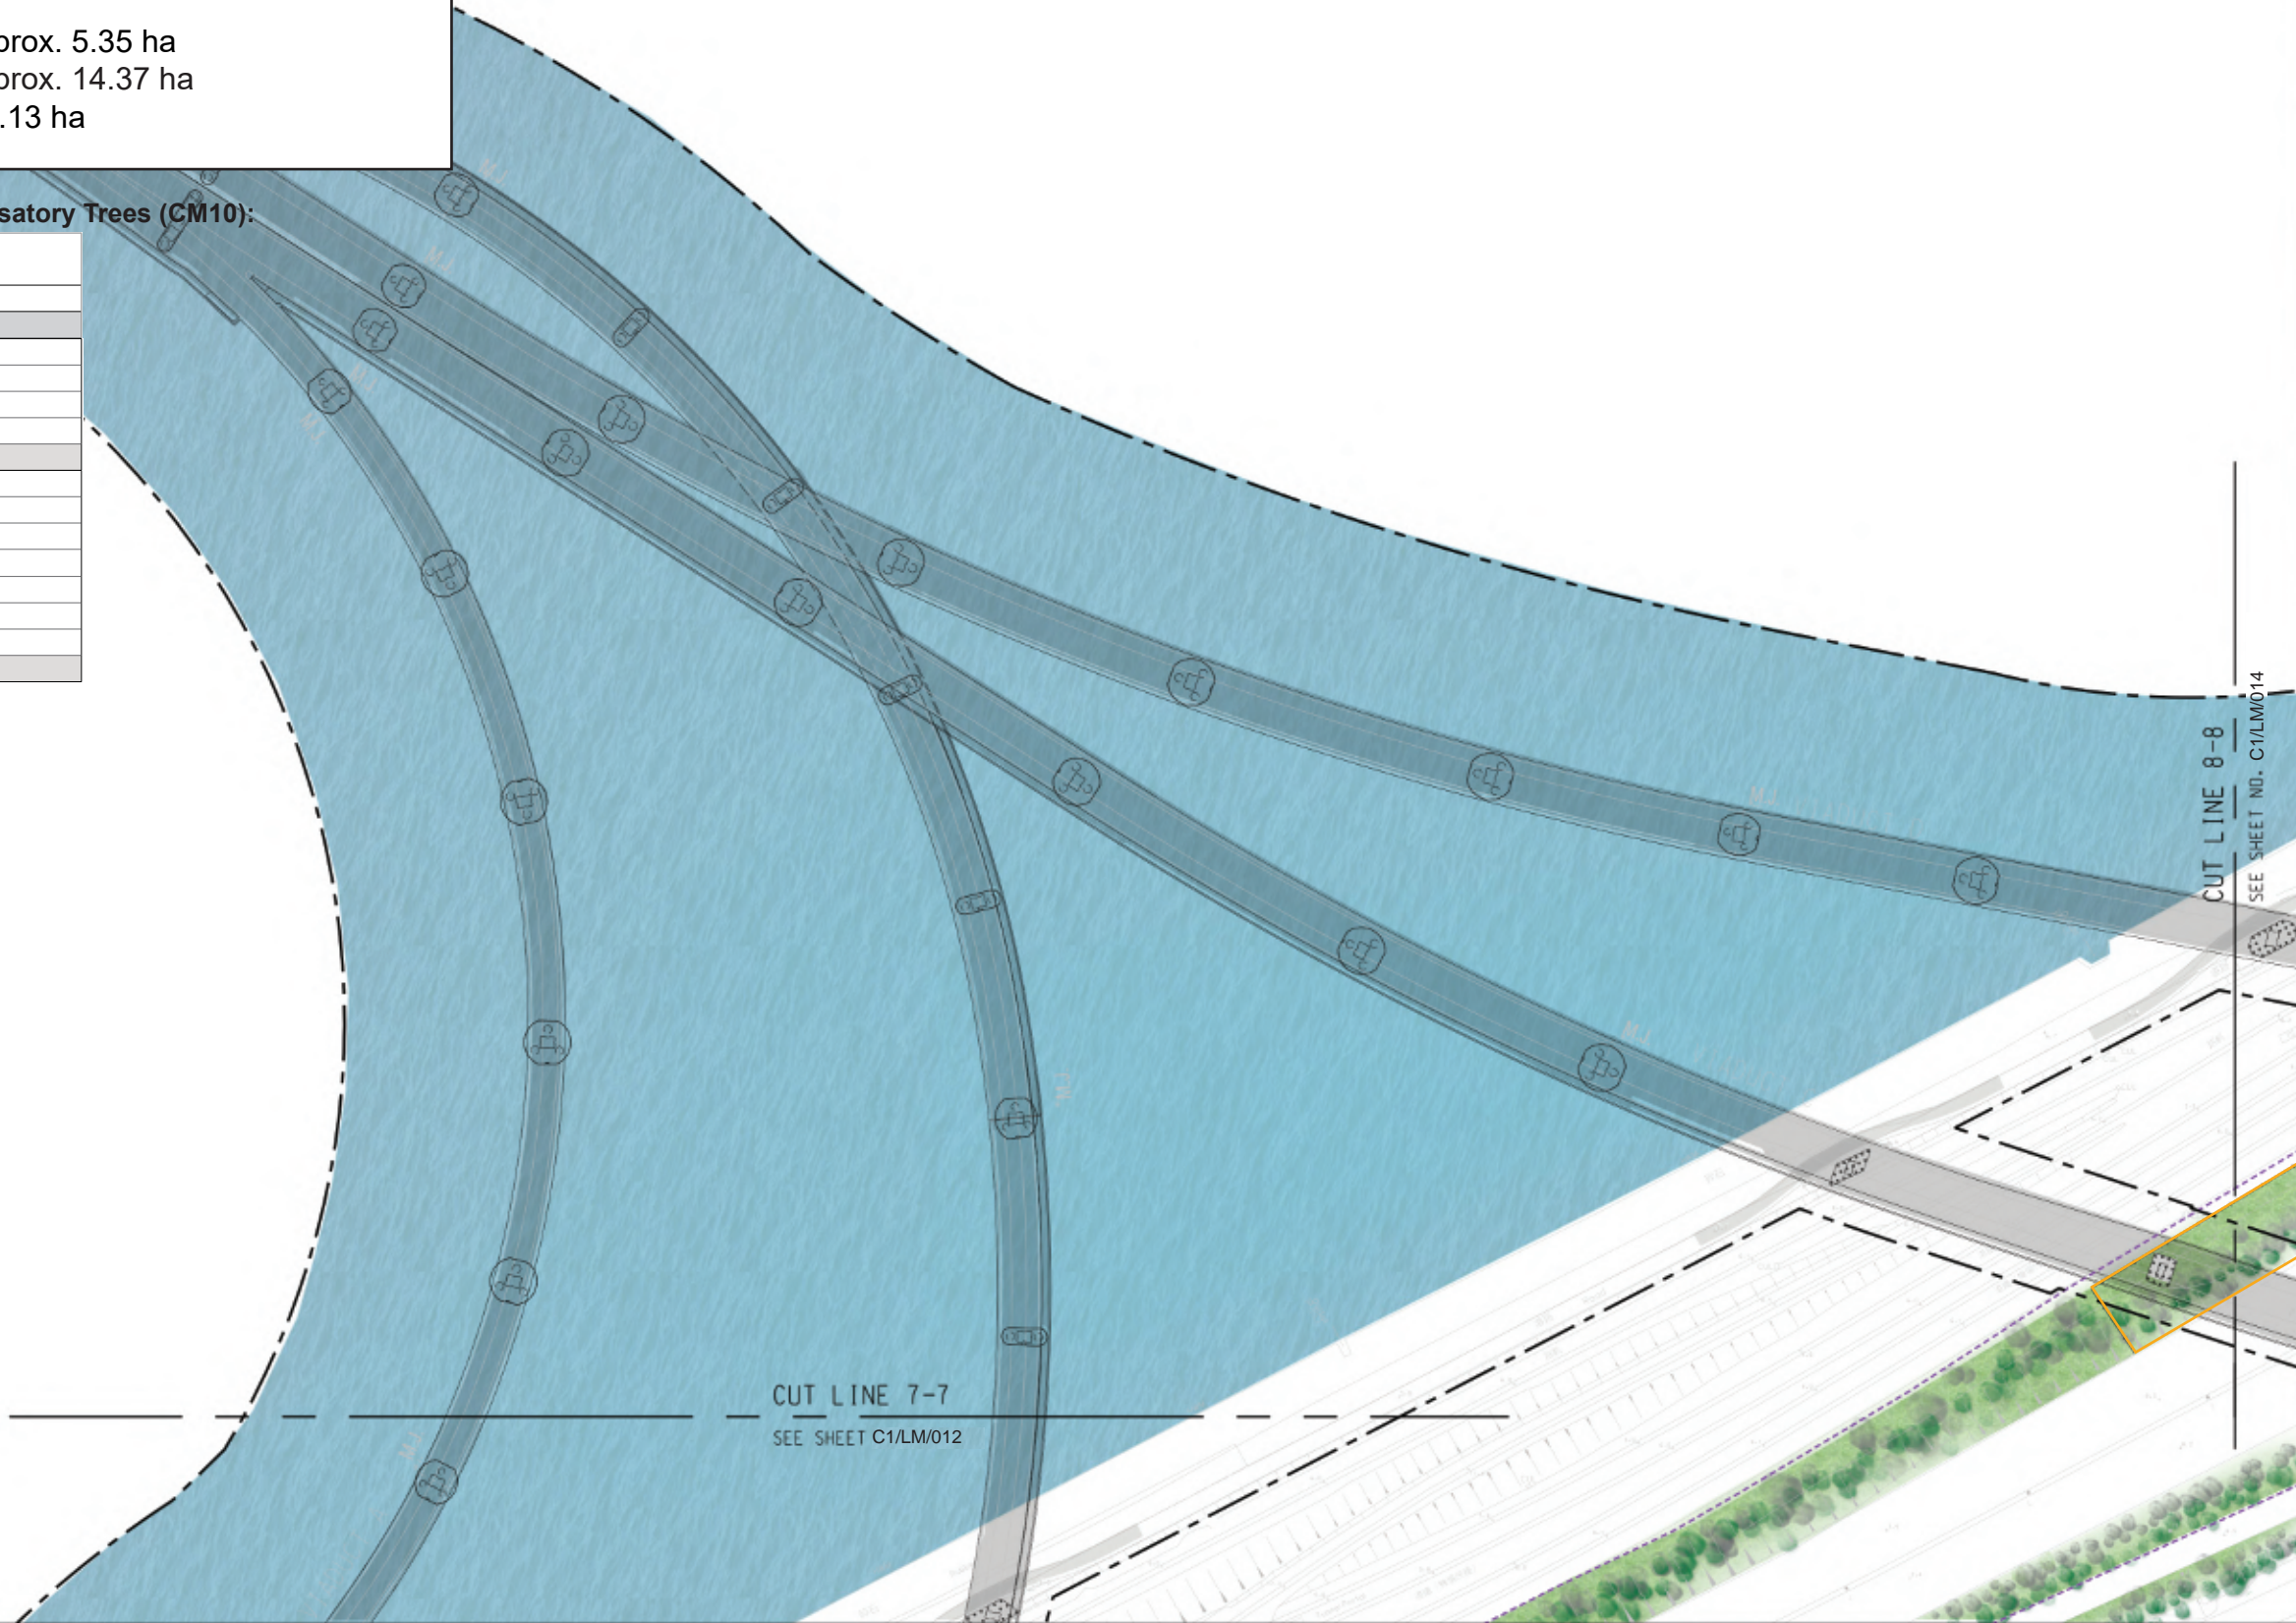

AECOM

PROJECT
 TUEN MUN - CHEK LAP KOK LINK

CONTRACT TITLE
 TUEN MUN - CHEK LAP KOK LINK SOUTHERN CONNECTION VIADUCT SECTION

CLIENT
 路政署
 HIGHWAYS DEPARTMENT
 主要工程管理處 (專責事務)
 Major Works Project Management Office (Special Duties)

CONSULTANT
 AECOM Asia Company Ltd.
 www.aecom.com

SUB-CONSULTANTS

ISSUE/REVISION

REV	DATE	DESCRIPTION	CHK
B	SEP 20	LANDSCAPE UPDATE	CL
A	SEP 19	LANDSCAPE UPDATE	CWN

STATUS

SCALE **DIMENSION UNIT**
 A1 1 : 1000 A3 1:2000 MILLIMETRES



PROJECT NO. **CONTRACT NO.**
 60240249 HY/2012/07

SHEET TITLE
 LANDSCAPE MASTER PLAN

SHEET NUMBER
 C1/LM/013

SHEET 13 OF 15

Legend:


	HY/2012/07 (C1)
	HY/2012/07 (C1*) Entrusted Landscape Works to Contract No. DC/2016/01
	HY/2012/08 (C2)
	HY/2013/12 (C3)
	HY/2017/10 (C4)
	Potential Development Area (PDA)

Compensatory Planting Area (in ha)

HY/2012/07 : Approx. 14.41 ha
HY/2012/08 : Nil
HY/2013/12 : Approx. 5.35 ha
HY/2017/10 : Approx. 14.37 ha
Total : Approx. 34.13 ha

Number of Compensatory Trees (CM10):

Identification No. for Planting Area in C1:	Nos.
C1_PA01	275
Subtotal	275 nos.
C1*_PA02	91
C1_PA03	-
C1_PA04	-
C1_PA05	143
Subtotal	234 nos.
C1_PA06	-
C1_PA07	5
C1_PA08	41
C1*_PA09	3
C1*_PA10	30
C1_PA11	3
C1_PA12	-
Subtotal	82 nos.
C1_PA13	-
C1_PA14	55
C1_PA15	9
C1_PA16	12
C1_PA17	29
C1_PA18	7
C1_PA19	551
C1*_PA20	45
C1*_PA21	9
Subtotal	717 nos.

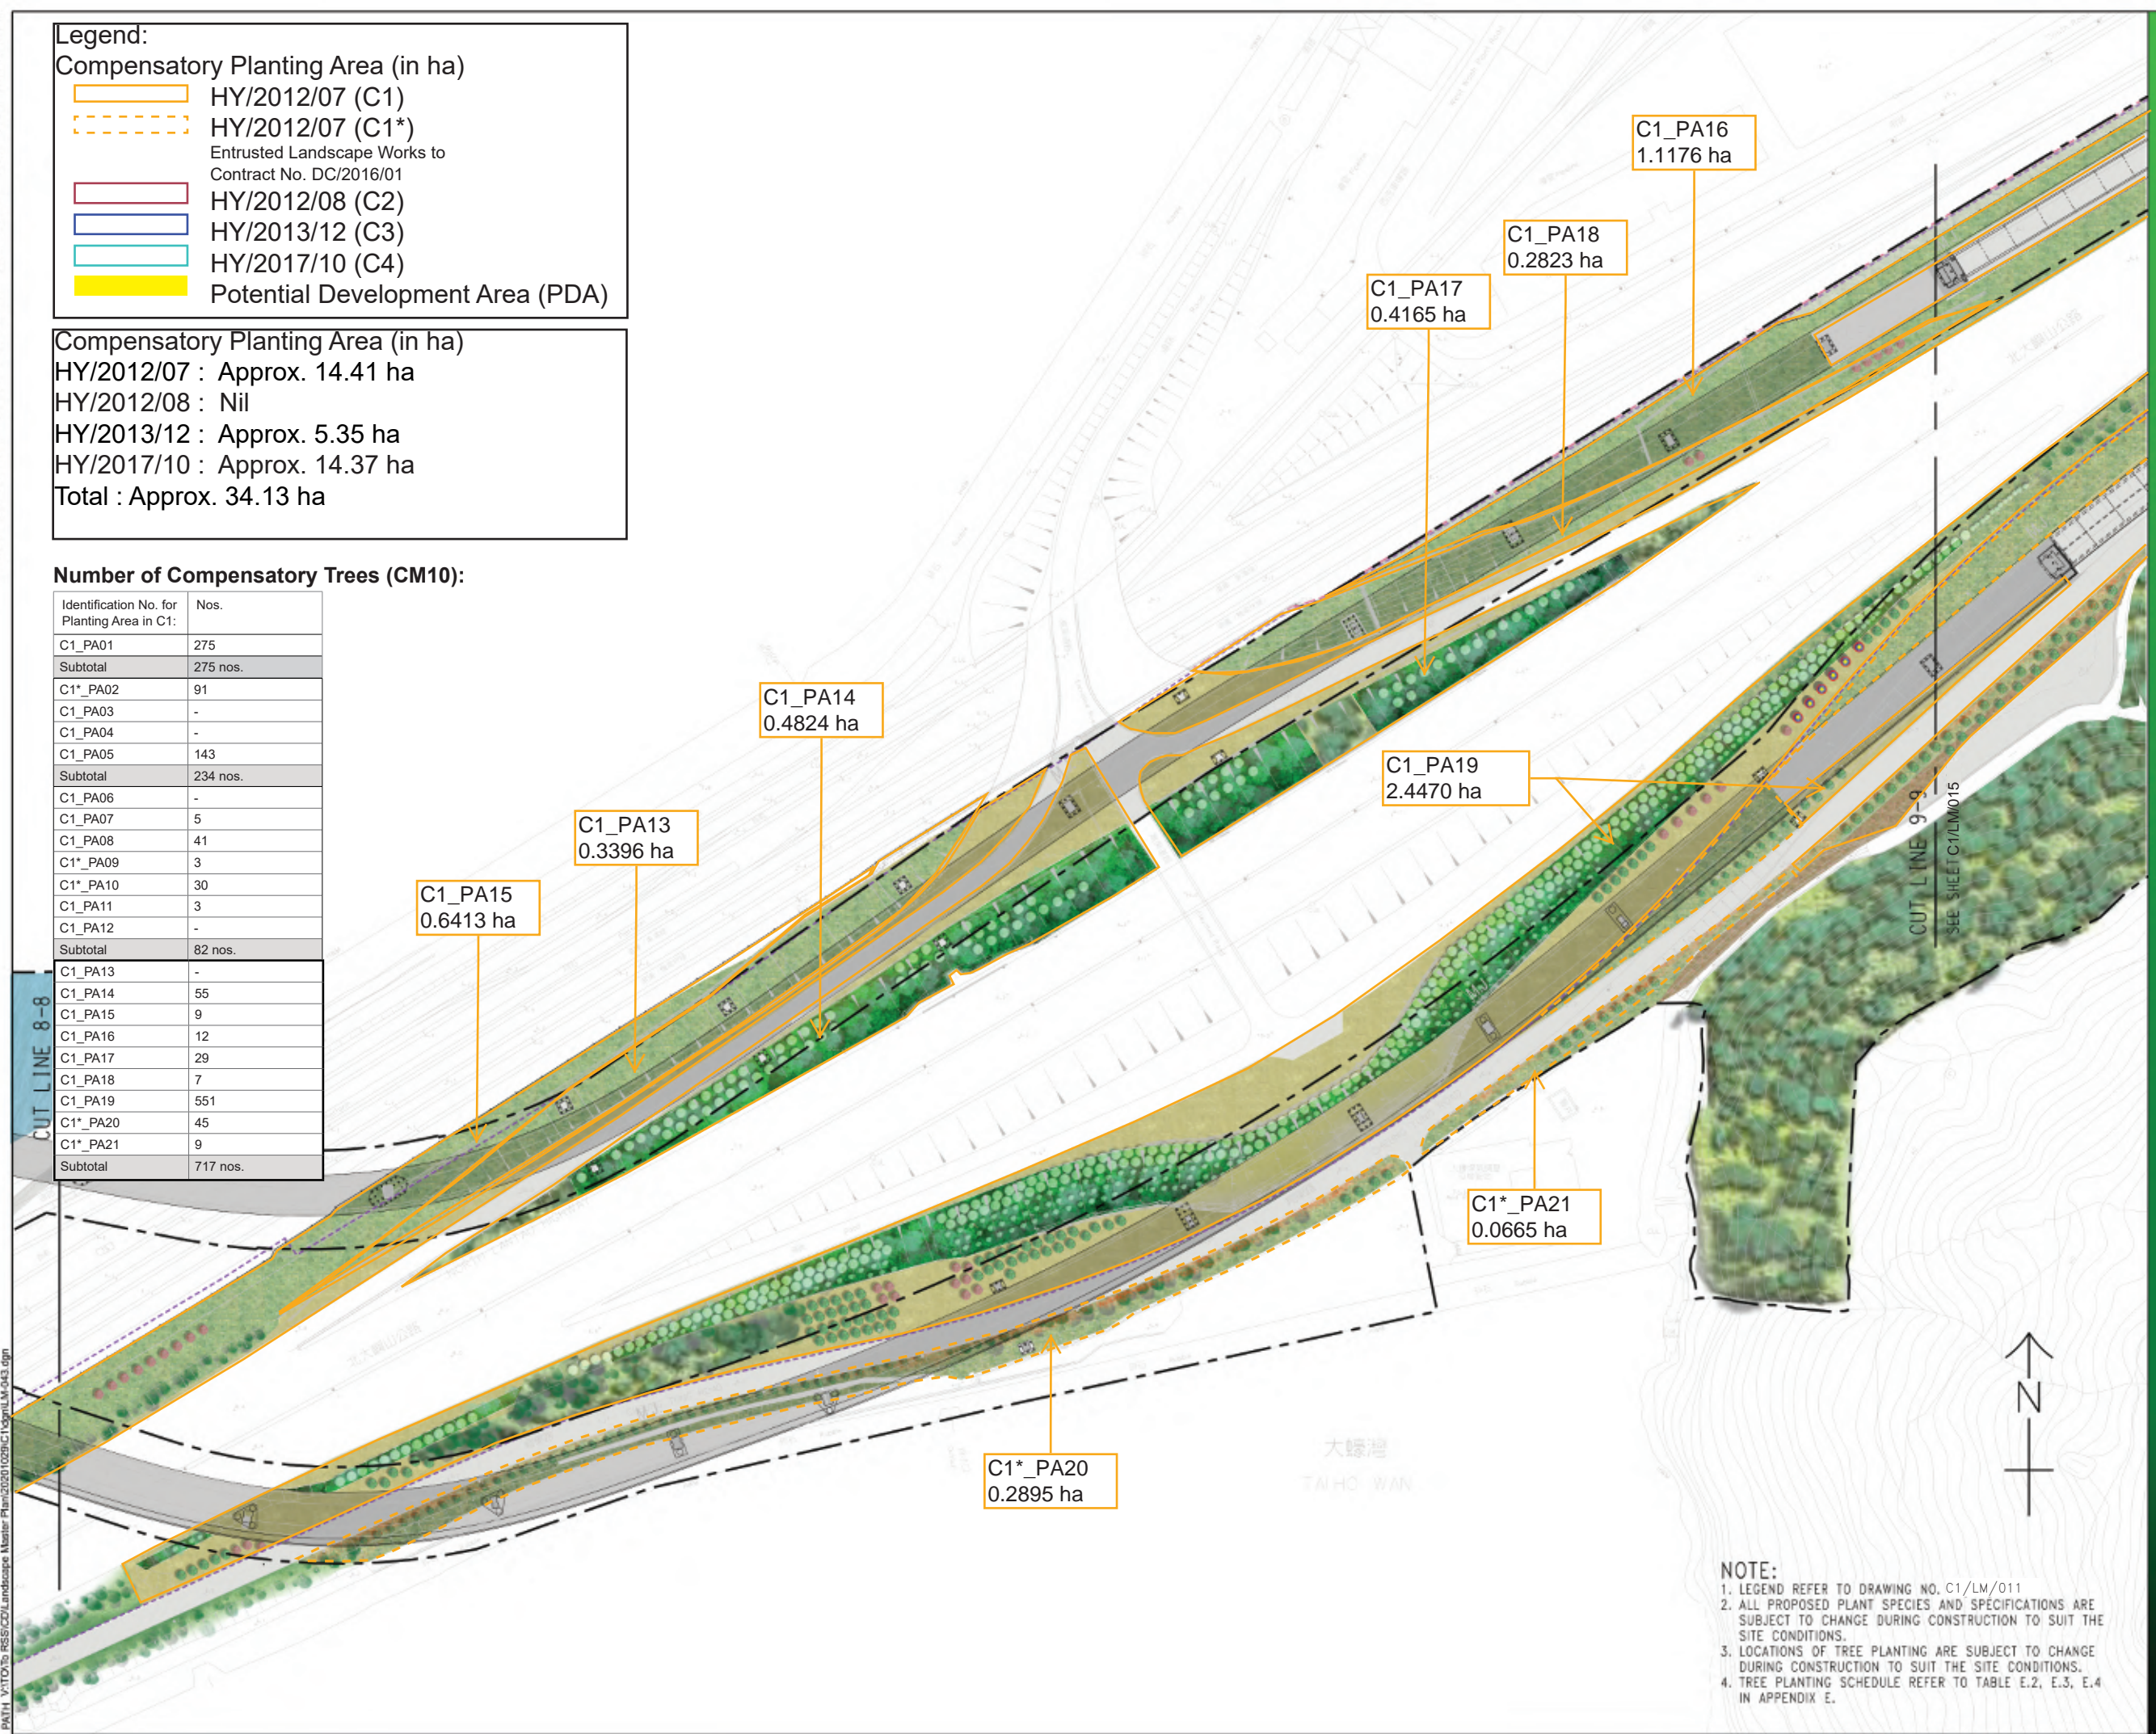

AECOM

PROJECT
TUEN MUN - CHEK LAP KOK LINK

CONTRACT TITLE
TUEN MUN - CHEK LAP KOK LINK
SOUTHERN CONNECTION VIADUCT SECTION

CLIENT

 路政署
 HIGHWAYS DEPARTMENT
 主要工程管理處 (專責專職)
 Major Works Project Management Office
 (Special Duties)

CONSULTANT

 AECOM Asia Company Ltd.
 www.aecom.com

SUB-CONSULTANTS


ISSUE/REVISION

IR	DATE	DESCRIPTION	CHK.
B	SEP 20	LANDSCAPE UPDATE	CL
A	SEP 19	LANDSCAPE UPDATE	CWN

STATUS

SCALE
A1 1:1000 A3 1:2000

DIMENSION UNIT
MILLIMETRES

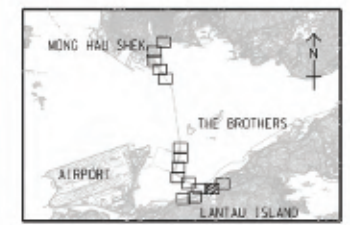

PROJECT NO.
60240249

CONTRACT NO.
HY/2012/07

SHEET TITLE
LANDSCAPE MASTER PLAN

SHEET NUMBER
SHEET 14 OF 15
C1/LM/014


- NOTE:**
- LEGEND REFER TO DRAWING NO. C1/LM/011
 - ALL PROPOSED PLANT SPECIES AND SPECIFICATIONS ARE SUBJECT TO CHANGE DURING CONSTRUCTION TO SUIT THE SITE CONDITIONS.
 - LOCATIONS OF TREE PLANTING ARE SUBJECT TO CHANGE DURING CONSTRUCTION TO SUIT THE SITE CONDITIONS.
 - TREE PLANTING SCHEDULE REFER TO TABLE E.2, E.3, E.4 IN APPENDIX E.

Legend:

	HY/2012/07 (C1)
	HY/2012/07 (C1*)
	Entrusted Landscape Works to Contract No. DC/2016/01
	HY/2012/08 (C2)
	HY/2013/12 (C3)
	HY/2017/10 (C4)
	Potential Development Area (PDA)

Compensatory Planting Area (in ha)

HY/2012/07	: Approx. 14.41 ha
HY/2012/08	: Nil
HY/2013/12	: Approx. 5.35 ha
HY/2017/10	: Approx. 14.37 ha
Total	: Approx. 34.13 ha

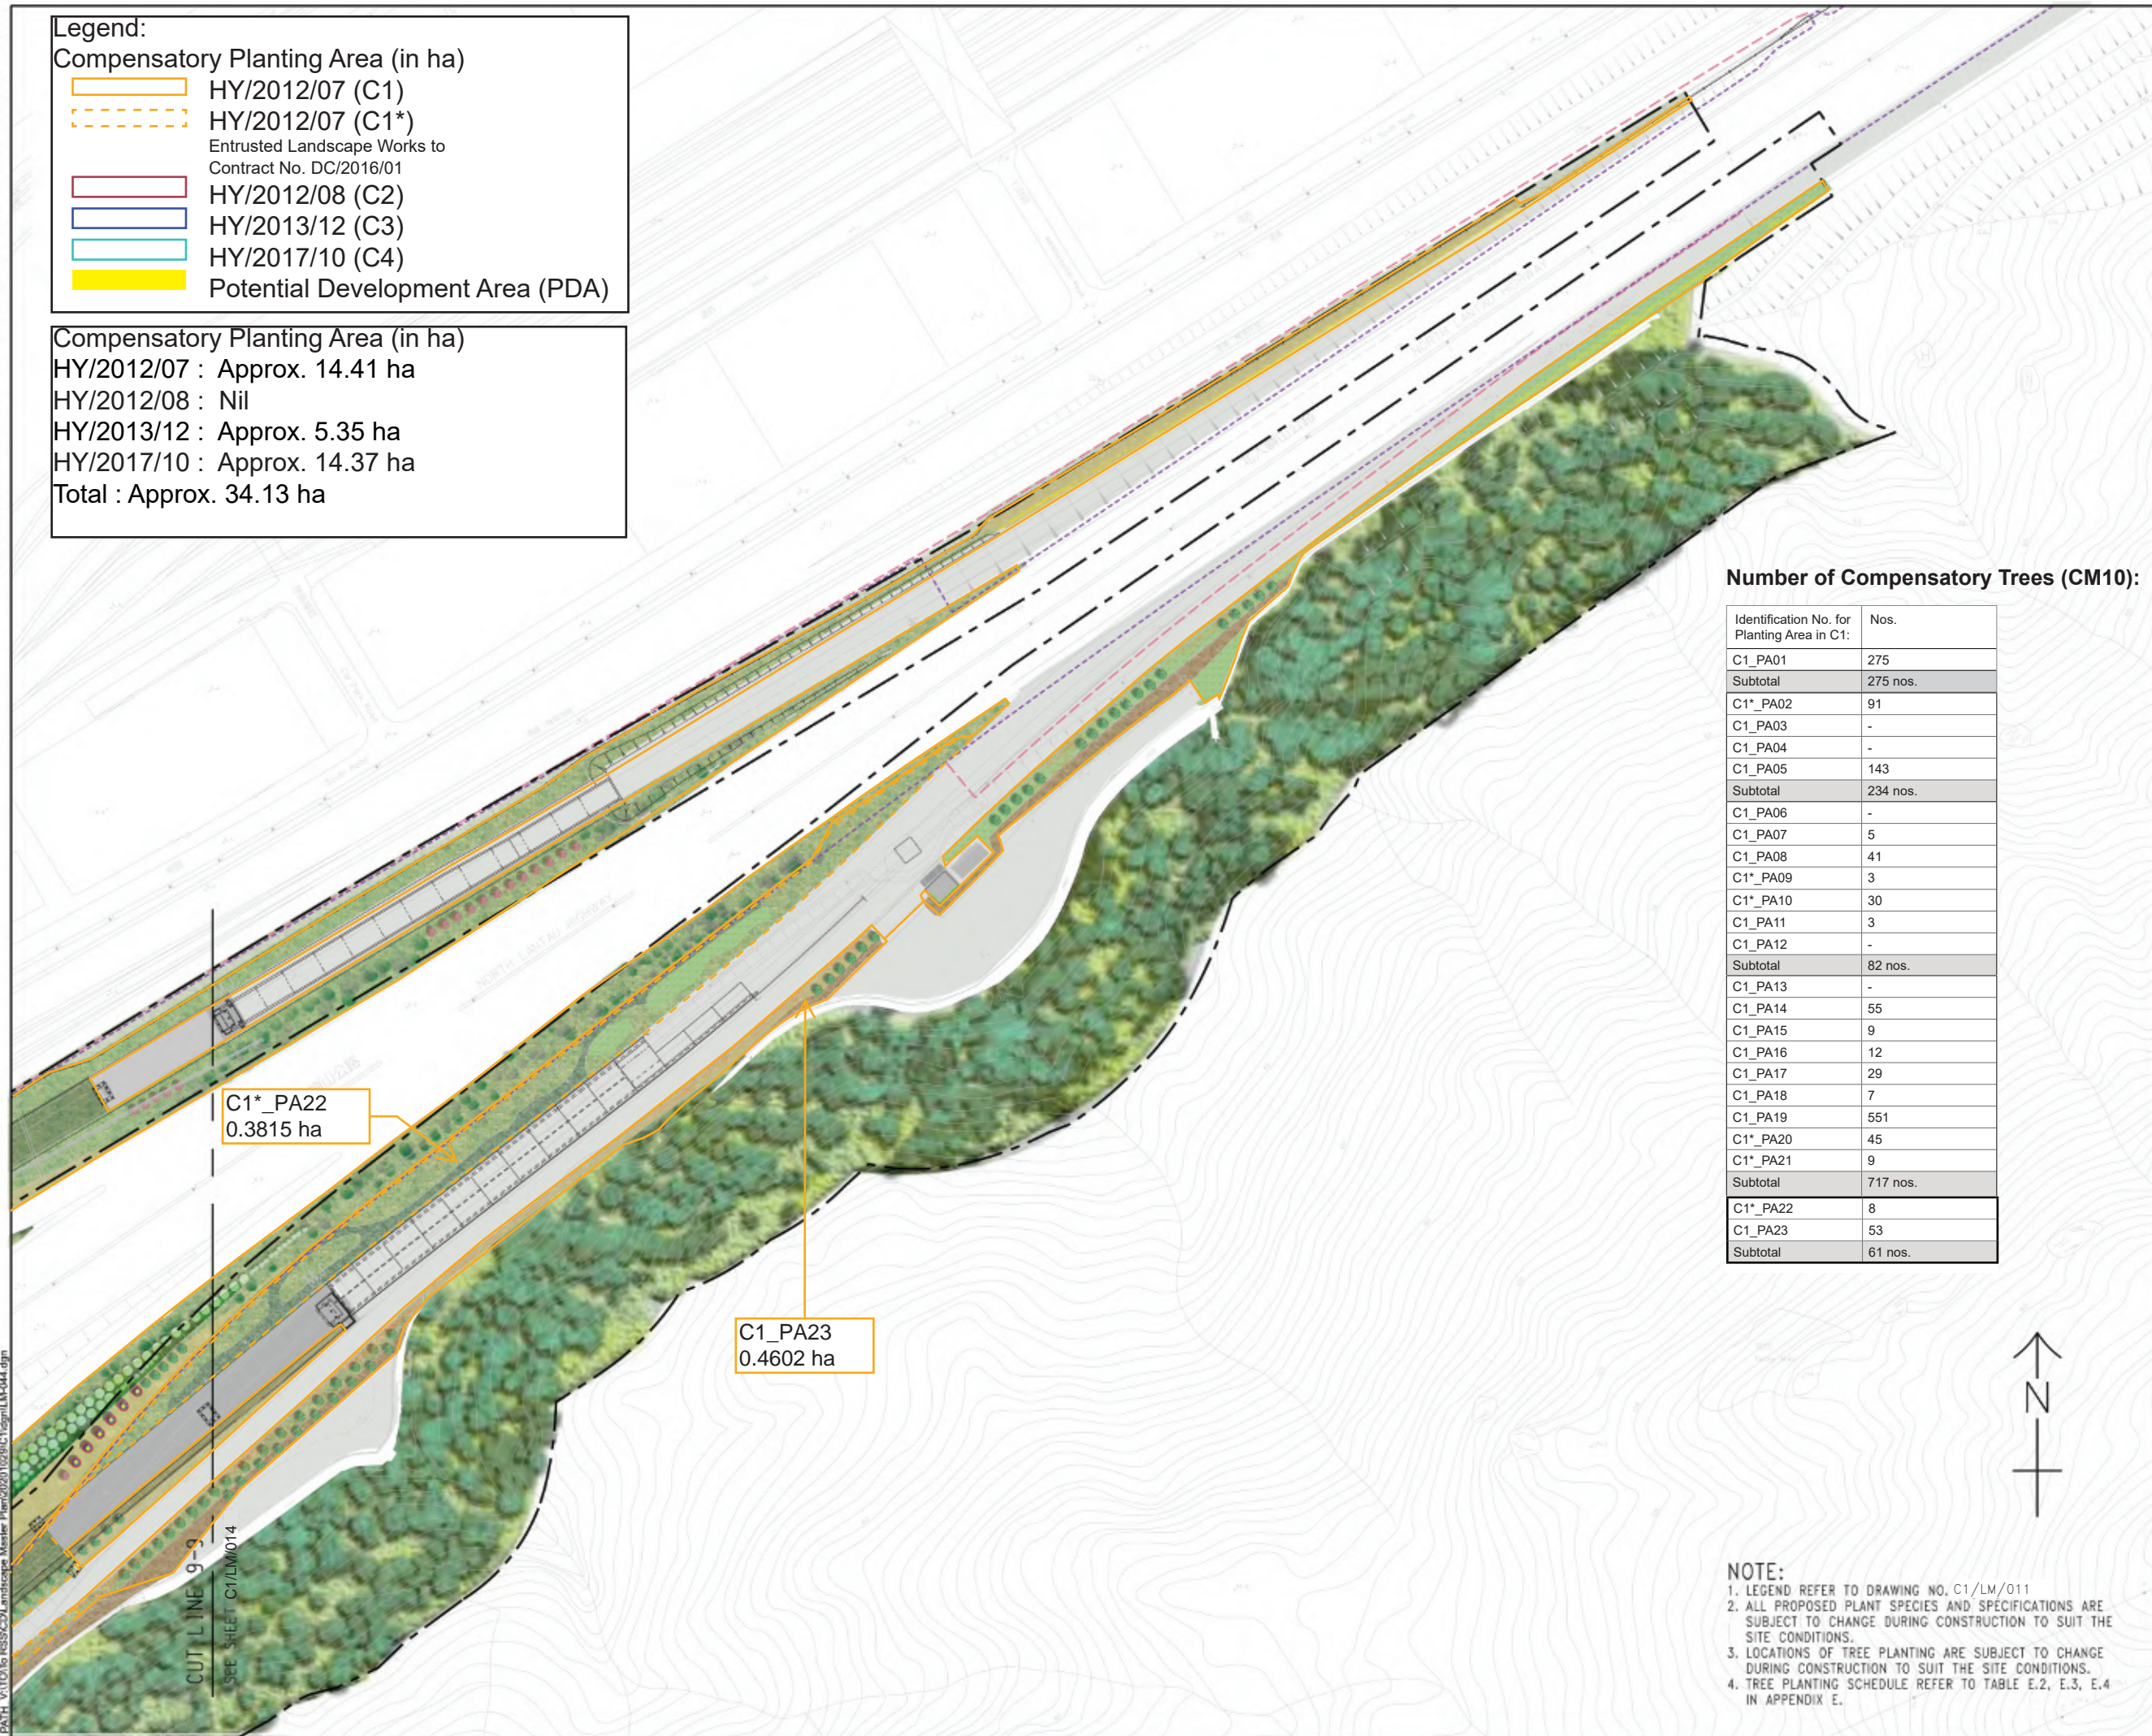

Number of Compensatory Trees (CM10):

Identification No. for Planting Area in C1:	Nos.
C1_PA01	275
Subtotal	275 nos.
C1*_PA02	91
C1_PA03	-
C1_PA04	-
C1_PA05	143
Subtotal	234 nos.
C1_PA06	-
C1_PA07	5
C1_PA08	41
C1*_PA09	3
C1*_PA10	30
C1_PA11	3
C1_PA12	-
Subtotal	82 nos.
C1_PA13	-
C1_PA14	55
C1_PA15	9
C1_PA16	12
C1_PA17	29
C1_PA18	7
C1_PA19	551
C1*_PA20	45
C1*_PA21	9
Subtotal	717 nos.
C1*_PA22	8
C1_PA23	53
Subtotal	61 nos.

AECOM

PROJECT
TUEN MUN - CHEK LAP KOK LINK

CONTRACT TITLE
TUEN MUN - CHEK LAP KOK LINK SOUTHERN CONNECTION VIADUCT SECTION

CLIENT
HONG KONG HIGHWAYS DEPARTMENT
Major Works Project Management Office (Special Duties)

CONSULTANT
AECOM Asia Company Ltd.
www.aecom.com


SUB-CONSULTANTS

ISSUE/REVISION

NO.	DATE	DESCRIPTION	CHK.
B	SEP 20	LANDSCAPE UPDATE	CL
A	SEP 19	LANDSCAPE UPDATE	CWN

SCALE
A1 1:1000 A3 1:2000

DIMENSION UNIT
MILLIMETRES

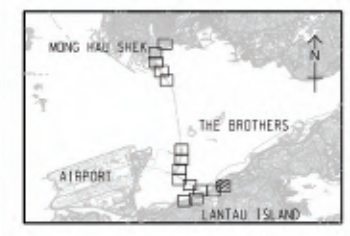

PROJECT NO.
60240249

CONTRACT NO.
HY/2012/07


SHEET TITLE
LANDSCAPE MASTER PLAN

SHEET NUMBER
C1/LM/015

SHEET 15 OF 15

NOTE:

- LEGEND REFER TO DRAWING NO. C1/LM/011
- ALL PROPOSED PLANT SPECIES AND SPECIFICATIONS ARE SUBJECT TO CHANGE DURING CONSTRUCTION TO SUIT THE SITE CONDITIONS.
- LOCATIONS OF TREE PLANTING ARE SUBJECT TO CHANGE DURING CONSTRUCTION TO SUIT THE SITE CONDITIONS.
- TREE PLANTING SCHEDULE REFER TO TABLE E.2, E.3, E.4 IN APPENDIX E.

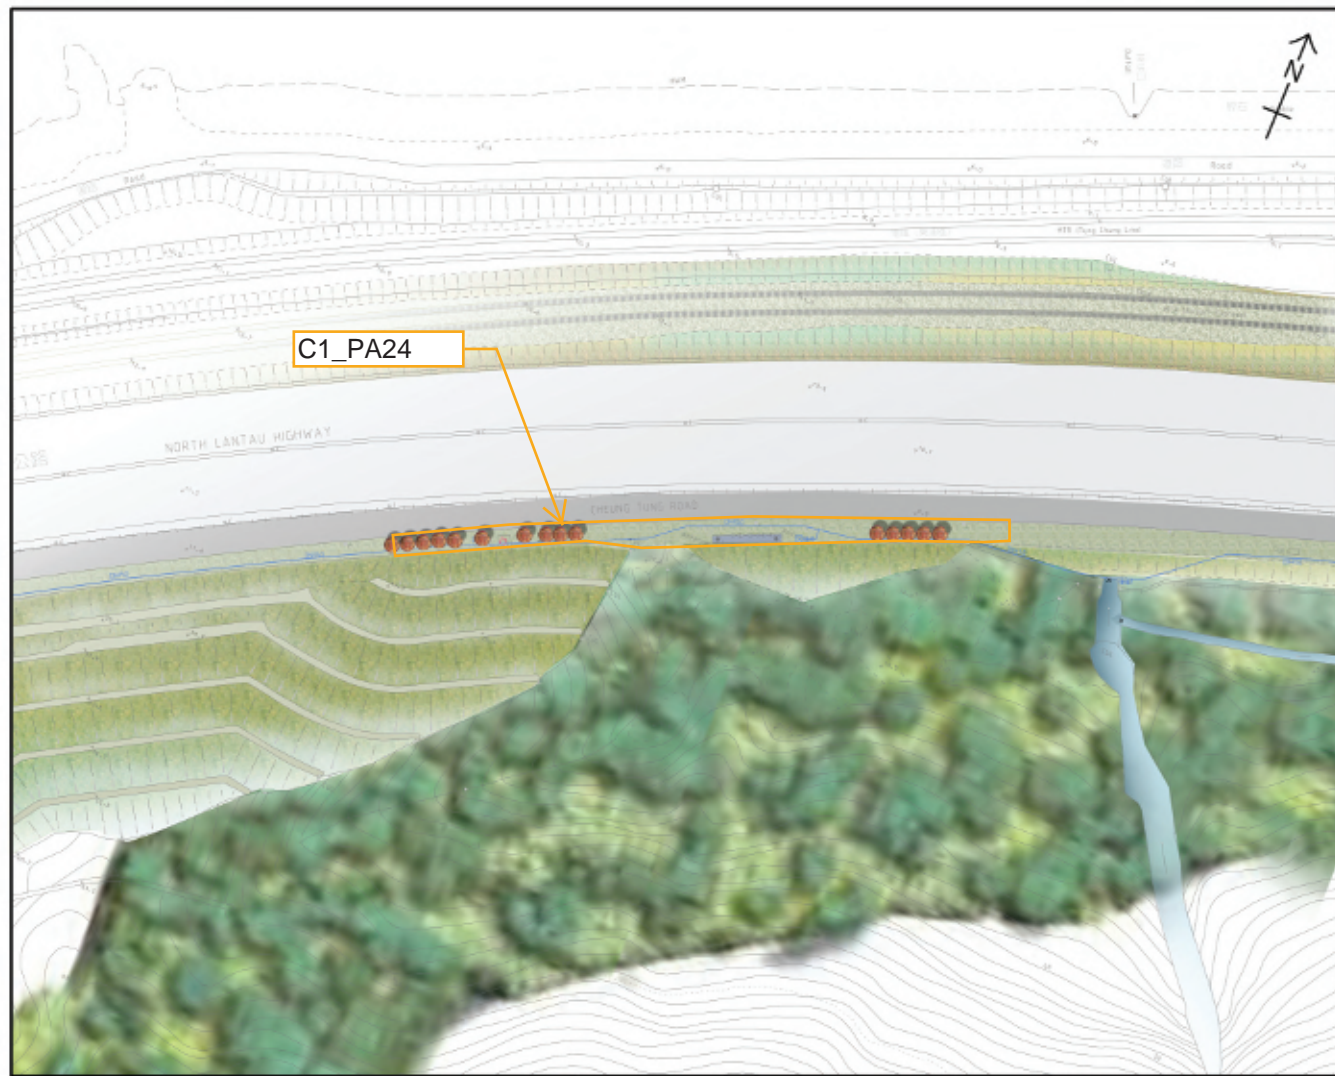

Number of Compensatory Trees (CM10):

Legend:

	HY/2012/07 (C1)
	HY/2012/07 (C1*) Entrusted Landscape Works to Contract No. DC/2016/01
	HY/2012/08 (C2)
	HY/2013/12 (C3)
	HY/2017/10 (C4)
	Potential Development Area (PDA)

Compensatory Planting Area (in ha)

HY/2012/07	: Approx. 14.41 ha
HY/2012/08	: Nil
HY/2013/12	: Approx. 5.35 ha
HY/2017/10	: Approx. 14.37 ha
Total	: Approx. 34.13 ha

Identification No. for Planting Area in C1:	Nos.
C1_PA01	275
Subtotal	275 nos.
C1*_PA02	91
C1_PA03	-
C1_PA04	-
C1_PA05	143
Subtotal	234 nos.
C1_PA06	-
C1_PA07	5
C1_PA08	41
C1*_PA09	3
C1*_PA10	30
C1_PA11	3
C1_PA12	-
Subtotal	82 nos.
C1_PA13	-
C1_PA14	55
C1_PA15	9
C1_PA16	12
C1_PA17	29
C1_PA18	7
C1_PA19	551
C1*_PA20	45
C1*_PA21	9
Subtotal	717 nos.
C1*_PA22	8
C1_PA23	53
Subtotal	61 nos.
C1_PA24	15
C1_PA25	6
Subtotal	21 nos.
C1 Total	1390 nos.

LEGEND

	Site Boundary		Proposed Shrub, Ground cover, Grass Planting
	New Tree Planting		Existing Woodland Tree Groups
	Transplanted Trees		Proposed Tree planting for Slope
	Existing Trees and Shrubs (at-grade)		Proposed Tree and Shrub Mix Planting
	Proposed Expressway Boundary		

NOTE:

- ALL PROPOSED PLANT SPECIES AND SPECIFICATIONS ARE SUBJECT TO CHANGE DURING CONSTRUCTION TO SUIT THE SITE CONDITIONS.
- LOCATIONS OF TREE PLANTING ARE SUBJECT TO CHANGE DURING CONSTRUCTION TO SUIT THE SITE CONDITIONS.
- TREE PLANTING SCHEDULE REFER TO TABLE E.2, E.3, E.4 IN APPENDIX E.

ISSUE/REVISION

REV	DATE	DESCRIPTION	CHK.
B	SEP20	LANDSCAPE UPDATE	CL
A	SEP19	LANDSCAPE UPDATE	CWN

SCALE
A1 1:1000 A3 1:2000

DIMENSION UNIT
MILLIMETRES

