



NOTES:

1. COORDINATES ARE RELATED TO HONG KONG METRIC GRID (1980).
2. DIMENSIONS ARE IN MILLIMETER AND CHAINAGE ARE IN METRES UNLESS OTHERWISE SHOWN.

LEGEND:

— SITE BOUNDARY

 WORKS AREA[illegible]

	路政署 HIGHWAYS DEPARTMENT 主要工程管理處 (專責事務) Major Works Project Management Office (Special Duties)
---	---


HONG KONG-ZHUHAI-MACAO BRIDGE
HONG KONG BOUNDARY CROSSING FACILITIES
- PHASE 2 AND OTHER WORKS

SITE LOCATION PLAN

AECOM **Aedas**
 Rogers Stirk Harbour + Partners
 BURO HAPPOLD ATKINS ADI

DRG.NO. 60191048/C9/000/C00/1000
圖紙編號

DESIGNED BY 設計	TTHK	CONTRACT NO. 合約編號	P. Dir. APPROVED 美達人
DRAWN BY 繪圖	JC	HY/2019/01	SCI 
SCALE 比例	A1 1 : 25000	STATUS 階段	
DIMENSIONS ARE IN 尺寸單位	METRES	© COPYRIGHT RESERVED 版權所有	

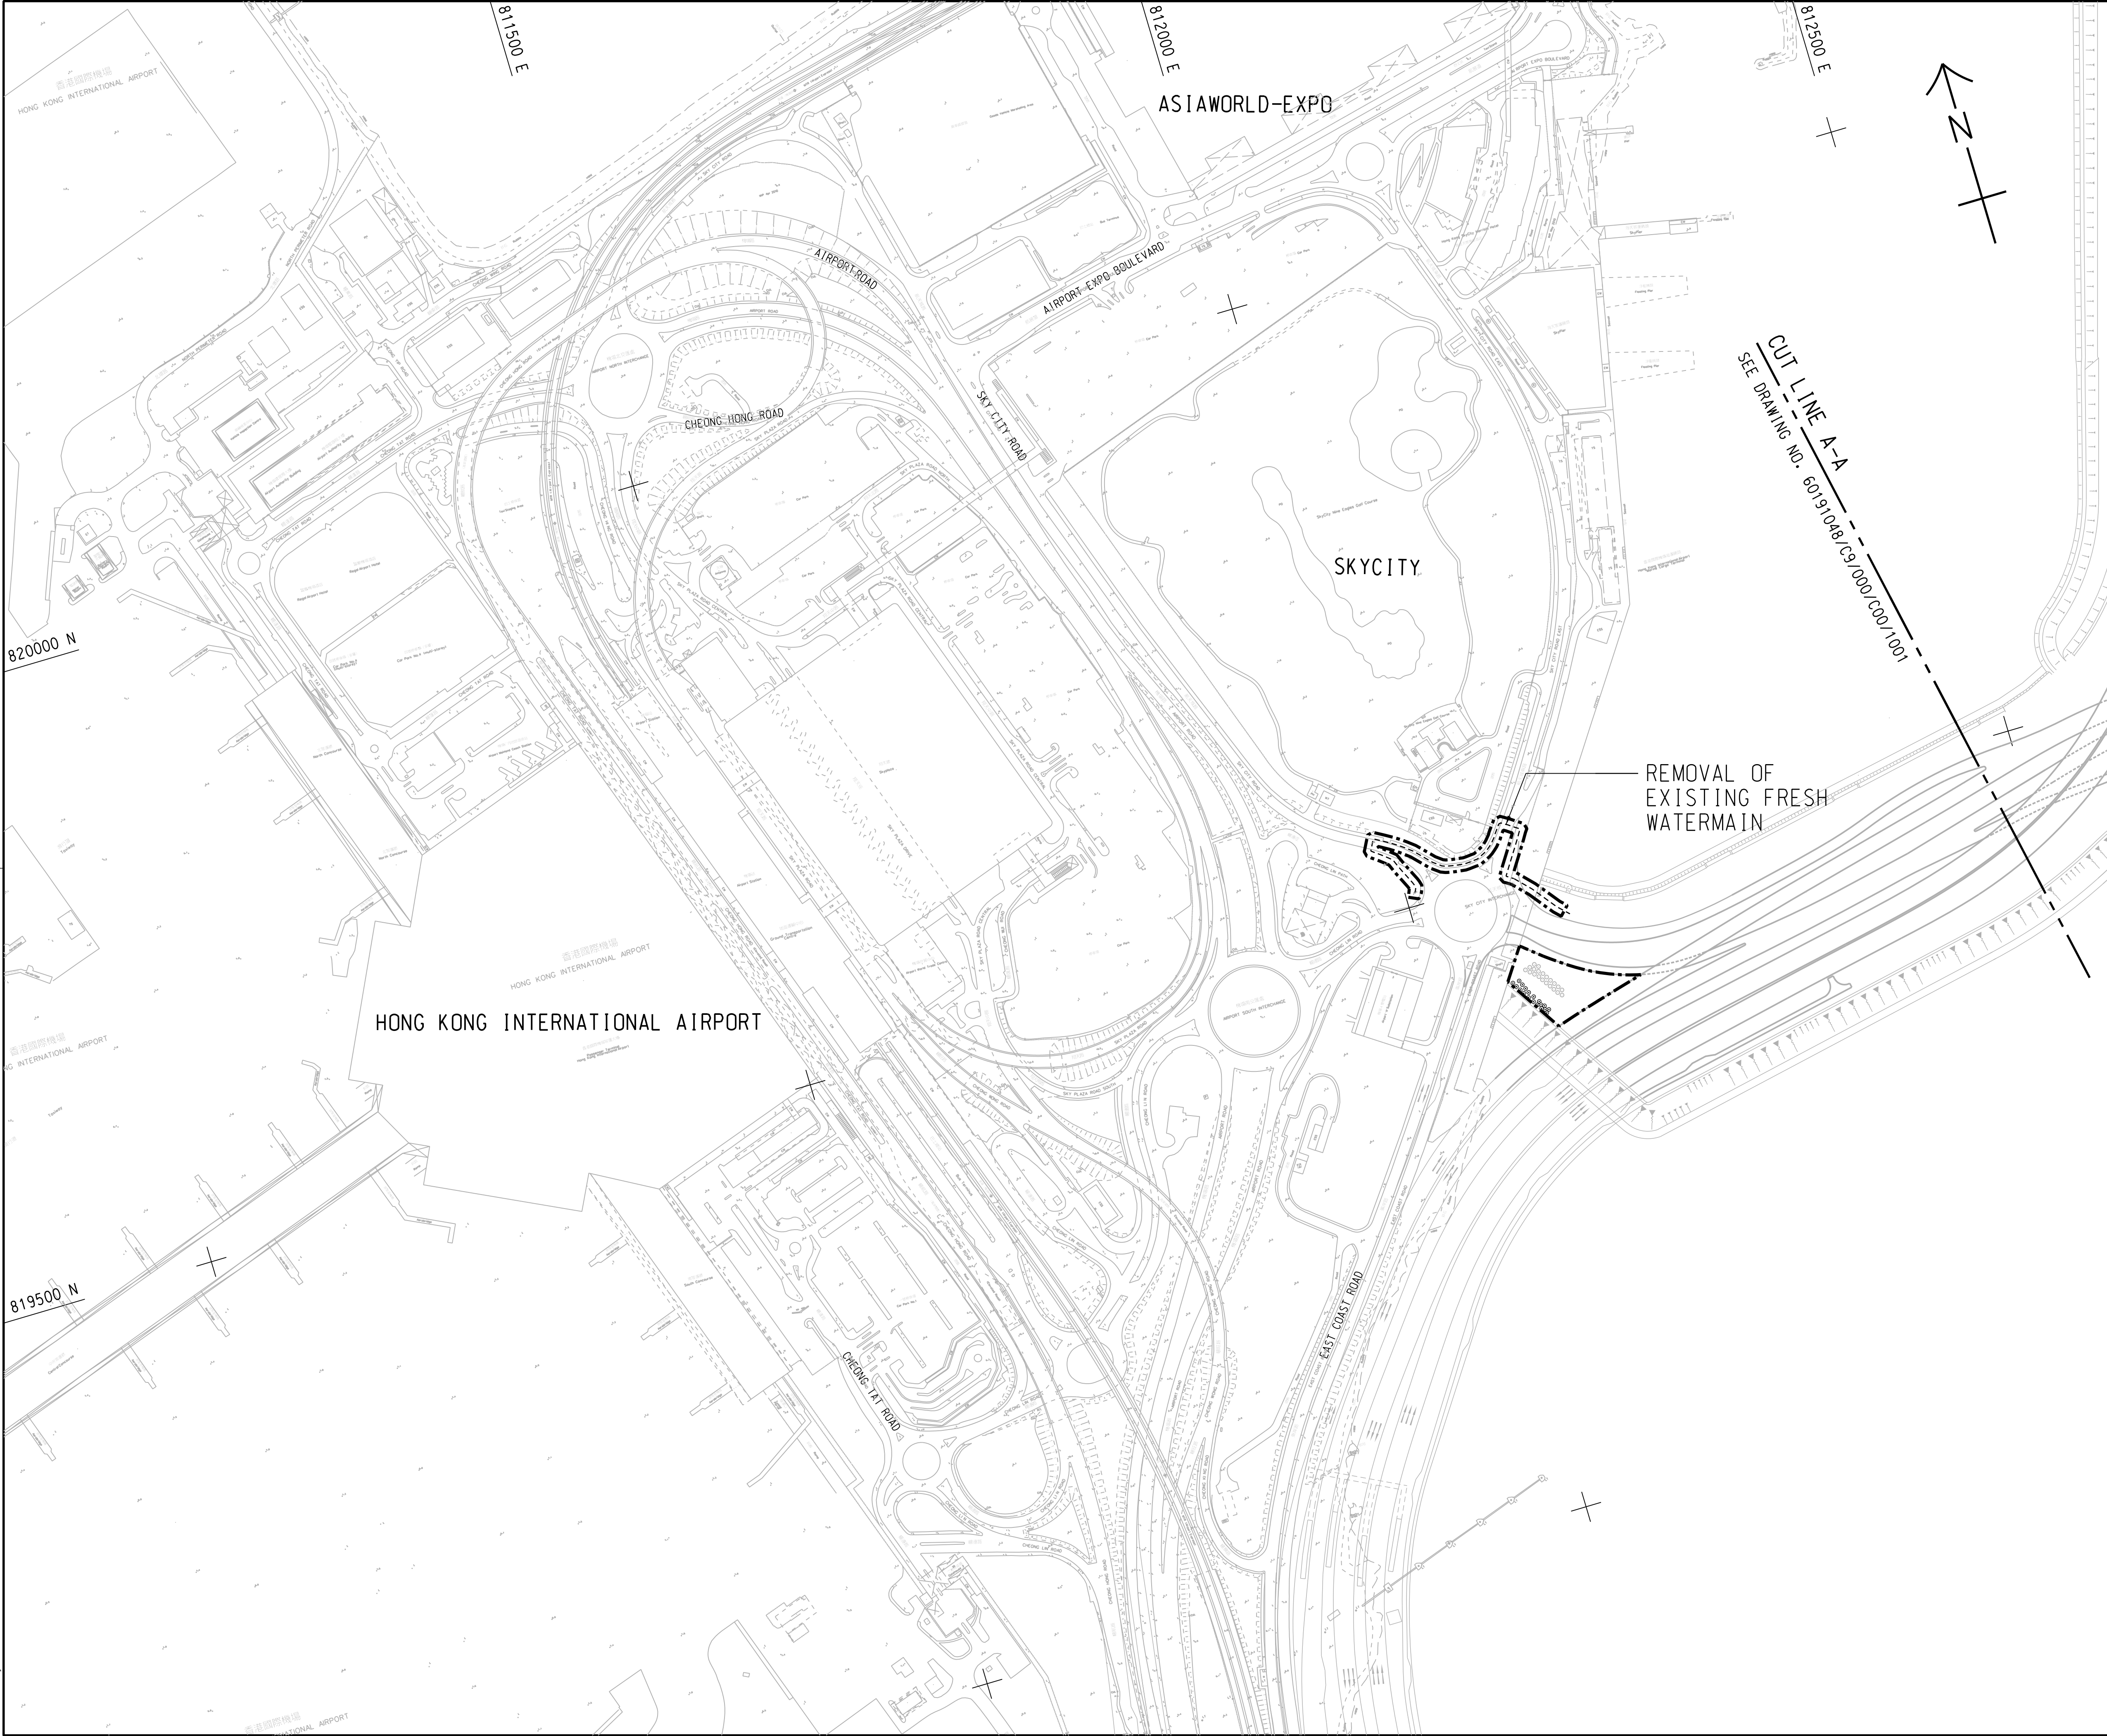

NOTE:
1. THIS DRAWING TO BE READ IN CONJUNCTION WITH
DRAWING NOS.60191048/C9/000/C00/1001.

- TENDER DRAWING		TTHK	BCC	JUL 19
REV. 修訂	DESCRIPTION 內容摘要	CHECKED 查核	DATE 日期	

路政署
HIGHWAYS DEPARTMENT
主要工程管理處(專責事務)
Major Works Project Management Office (Special Duties)

HONG KONG-ZHUHAI-MACAO BRIDGE
HONG KONG BOUNDARY CROSSING FACILITIES
- PHASE 2 AND OTHER WORKS

GENERAL ARRANGEMENT

SHEET 2 OF 2

AECOM
Rogers Stirk Harbour + Partners
BURO HAPPOLD ATKINS ADI


Aedas

DRG.NO. 60191048/C9/000/C00/1002
圖紙編號


DESIGNED BY 設計	TTHK	CONTRACT NO. 合約編號	HY/2019/01	P. Dir. 批准人	APPROVED SC1
-------------------	------	----------------------	------------	----------------	-----------------

DRAWN BY 繪圖	JC	STATUS 階段	
SCALE 比例	A1 1 : 2500		

DIMENSIONS ARE IN 尺寸單位	METRES	© COPYRIGHT RESERVED 版權所有
---------------------------	--------	------------------------------

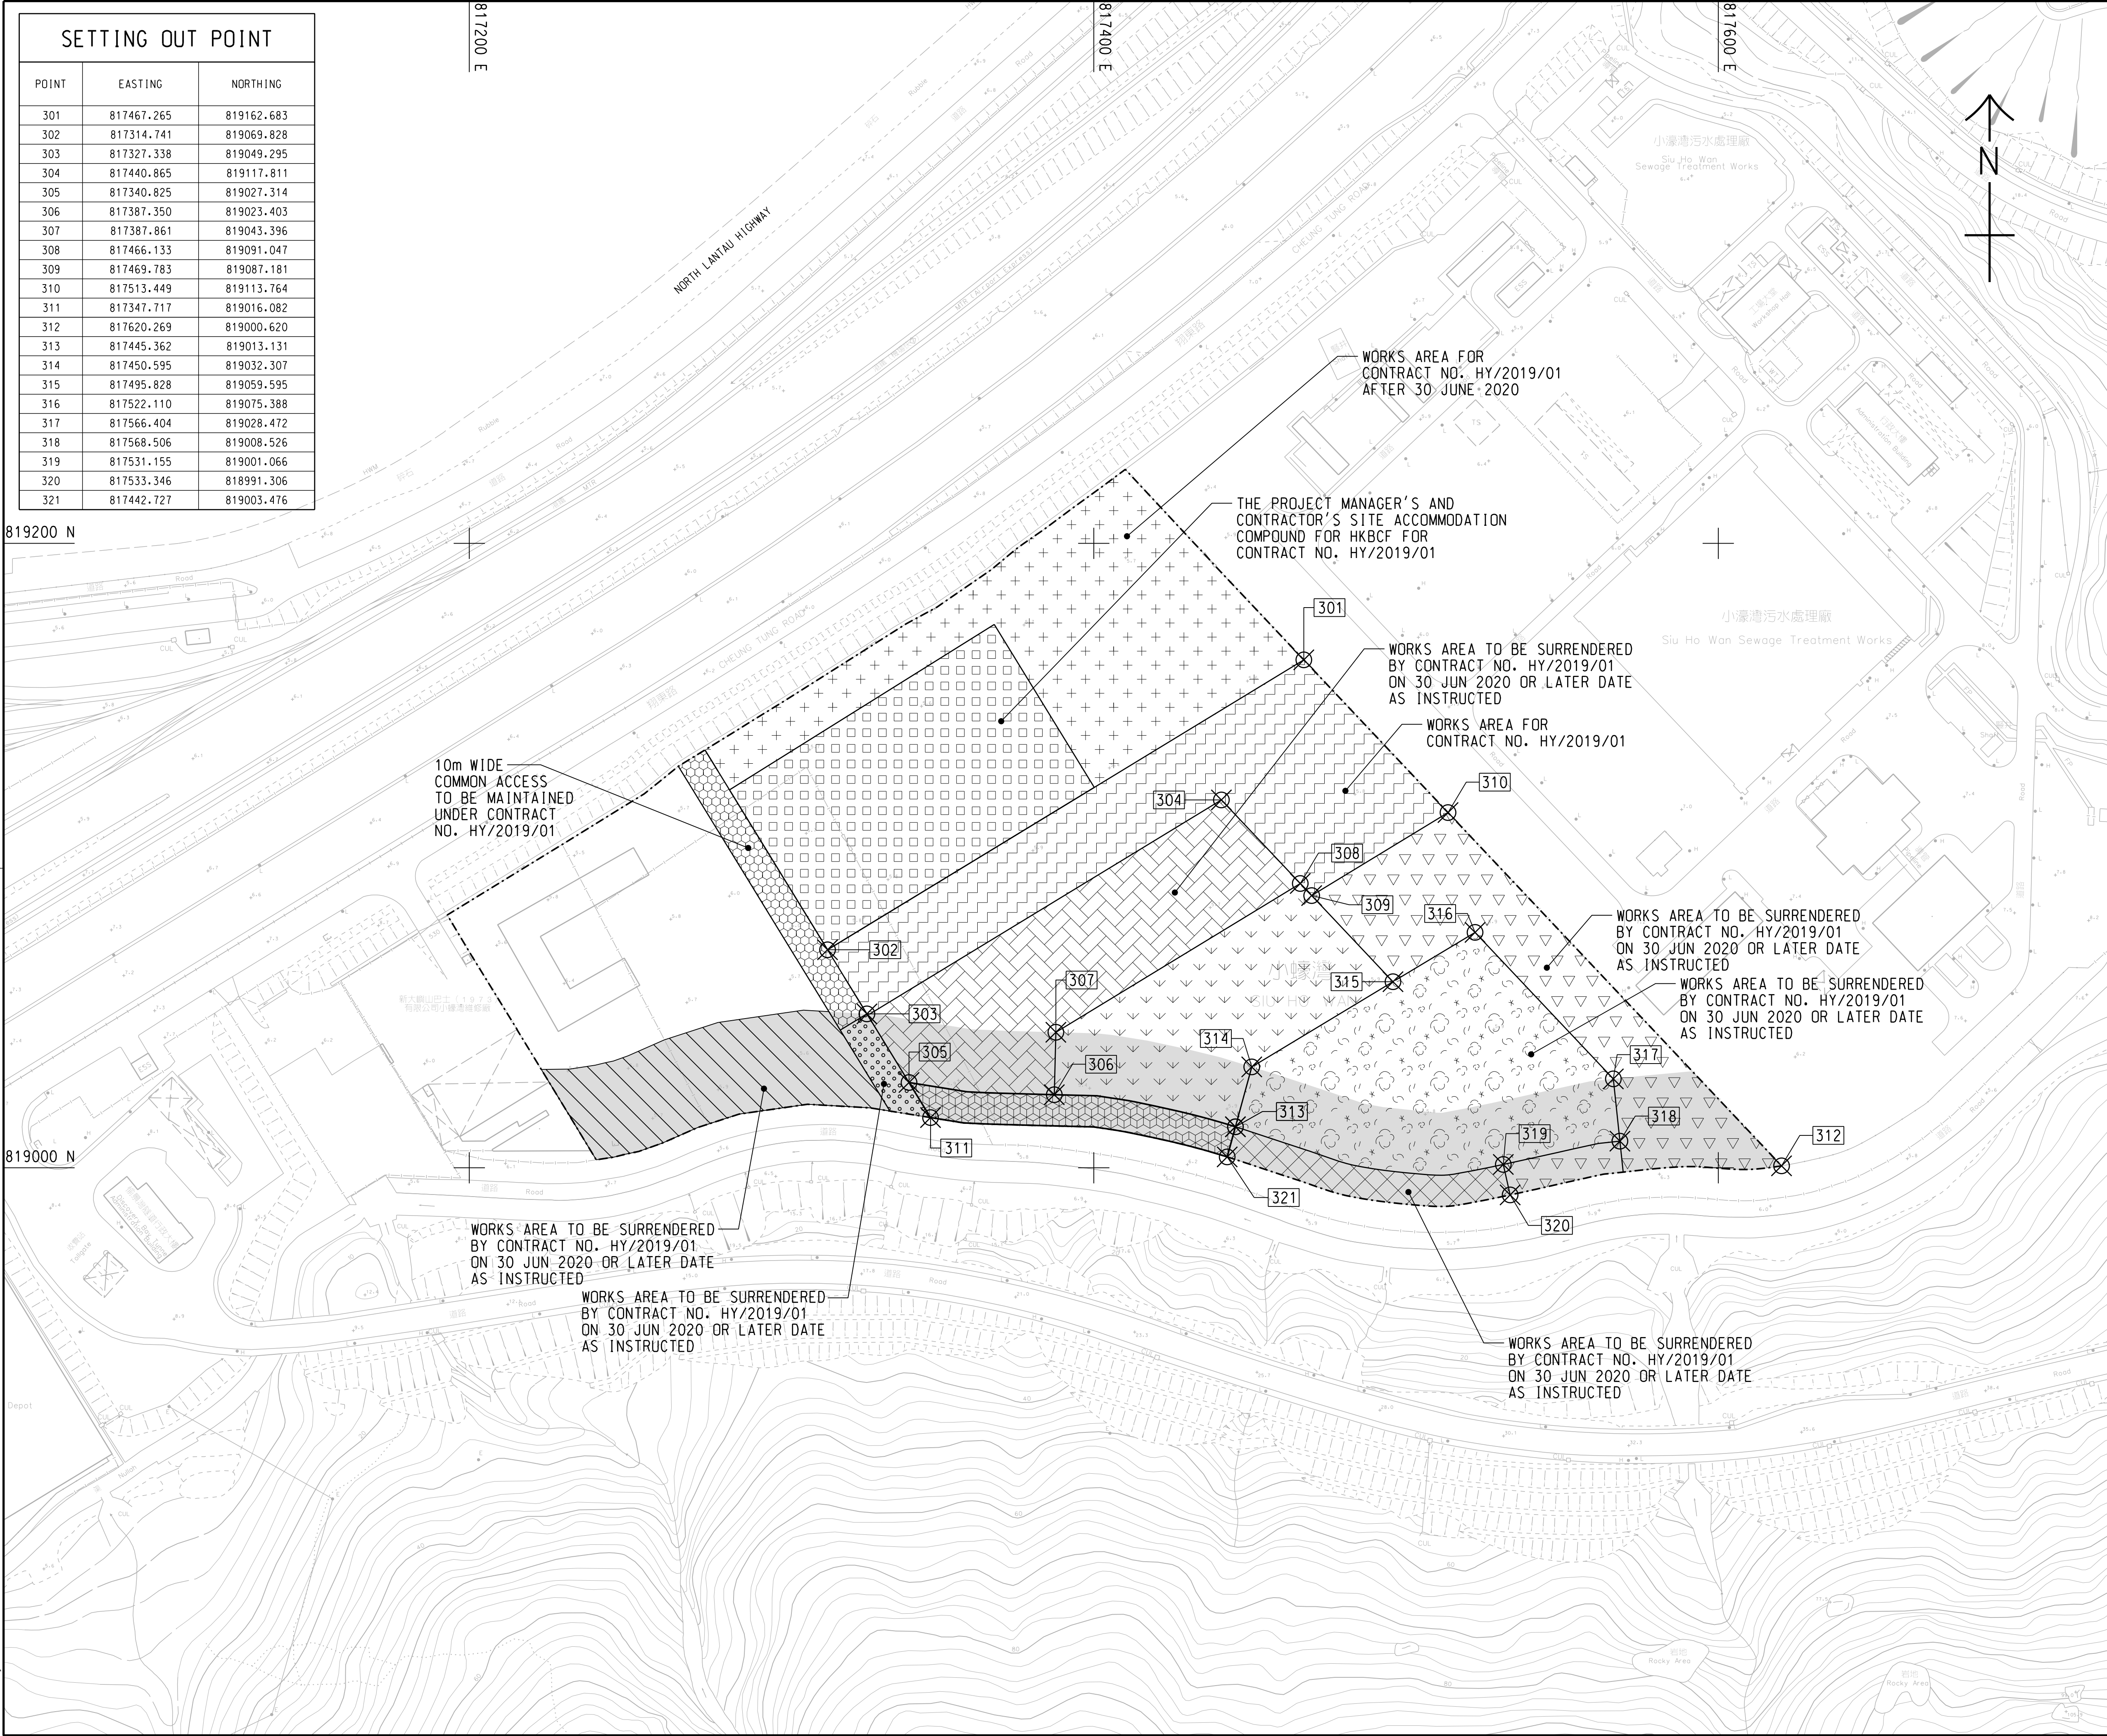

SETTING OUT POINT		
POINT	EASTING	NORTHING
301	817467.265	819162.683
302	817314.741	819069.828
303	817327.338	819049.295
304	817440.865	819117.811
305	817340.825	819027.314
306	817387.350	819023.403
307	817387.861	819043.396
308	817466.133	819091.047
309	817469.783	819087.181
310	817513.449	819113.764
311	817347.717	819016.082
312	817620.269	819000.620
313	817445.362	819013.131
314	817450.595	819032.307
315	817495.828	819059.595
316	817522.110	819075.388
317	817566.404	819028.472
318	817568.506	819008.526
319	817531.155	819001.066
320	817533.346	818991.306
321	817442.727	819003.476

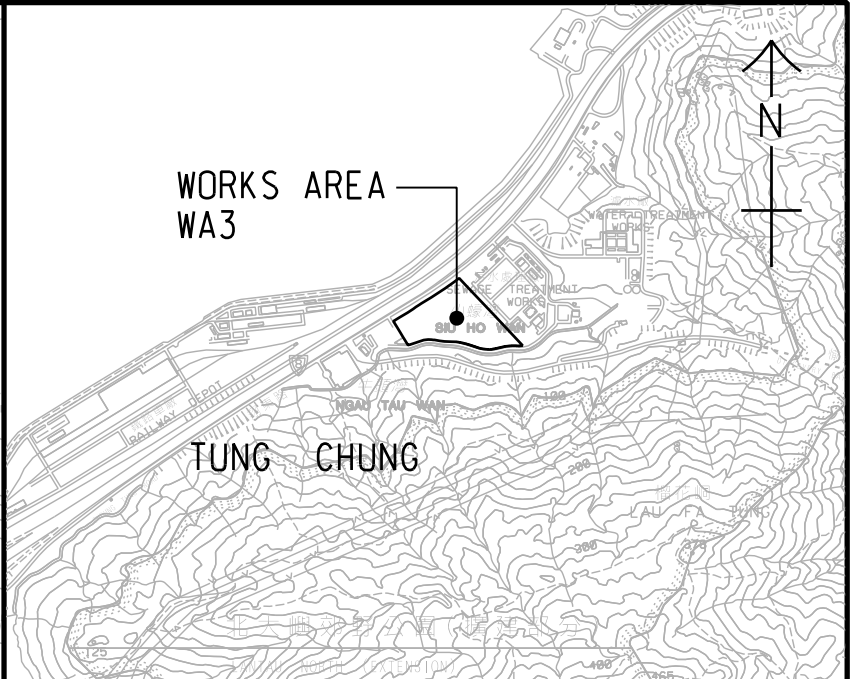

LOCATION PLAN

SCALE 1 : 25000

NOTES:

1. COORDINATES ARE RELATED TO HONG KONG METRIC GRID (1980).

2. DIMENSIONS ARE IN MILLIMETER AND CHAINAGE ARE IN METRES UNLESS OTHERWISE SHOWN.

LEGEND:

WORKS AREA BOUNDARY

PORTION 3.1

PORTION 3.2

PORTION 3.3

PORTION 3.4

PORTION 3.5

PORTION 3.6

PORTION 3.7

PORTION 3.8

PORTION 3.9

PORTION 3.10

PORTION 3.11

PORTION 3.12

NON-BUILDING AREA
8200m² (WHOLE)

TENDER DRAWING

TTHK BCC JUL 19

REV. 修改

DESCRIPTION 内容摘要

DATE 日期

路政署
HIGHWAYS DEPARTMENT

主要工程管理处 (專責事務)
Major Works Project Management Office (Special Duties)

HONG KONG-ZHUHAI-MACAO BRIDGE
HONG KONG BOUNDARY CROSSING FACILITIES
- PHASE 2 AND OTHER WORKS

WORKS AREA WA3

AECOM

Rogers Stirk Harbour + Partners
BURO HAPPOLD ATKINS ADI

Aedas

DRG.NO. 60191048/C9/000/C00/1051
圖紙編號

DESIGNED BY 設計 TTHK

CONTRACT NO. 合約編號 HY/2019/01

P. Dir. APPROVED 批准人 SCI

DRAWN BY 繪圖 JC

STATUS 階段

SCALE 比例 A1 1 : 1000

DIMENSIONS ARE IN 尺寸單位 METRES

© COPYRIGHT RESERVED
版權所有

Plot File by : 28/6/2019 9:34:39

T:\- CADD\Contract 9\C9- Tender Drawing (FINAL DRAFT)\Civil\60191048_C9_000_C00_1051.dgn