






LEGEND:

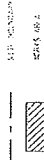

|             |      |
|-------------|------|
| RECEIVED BY | DATE |

SITE LOCATION PLAN

|                                          |              |
|------------------------------------------|--------------|
| <b>AECOM</b>                             | <b>Aedas</b> |
| DATE 02/03/00                            |              |
| BY                                       |              |
| CHECKED BY                               |              |
| APPROVED BY                              |              |
| DATE                                     |              |
| BY                                       |              |
| DATE                                     |              |
| BY                                       |              |
| DATE                                     |              |

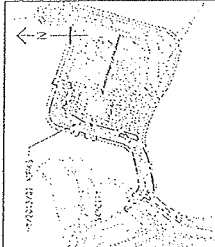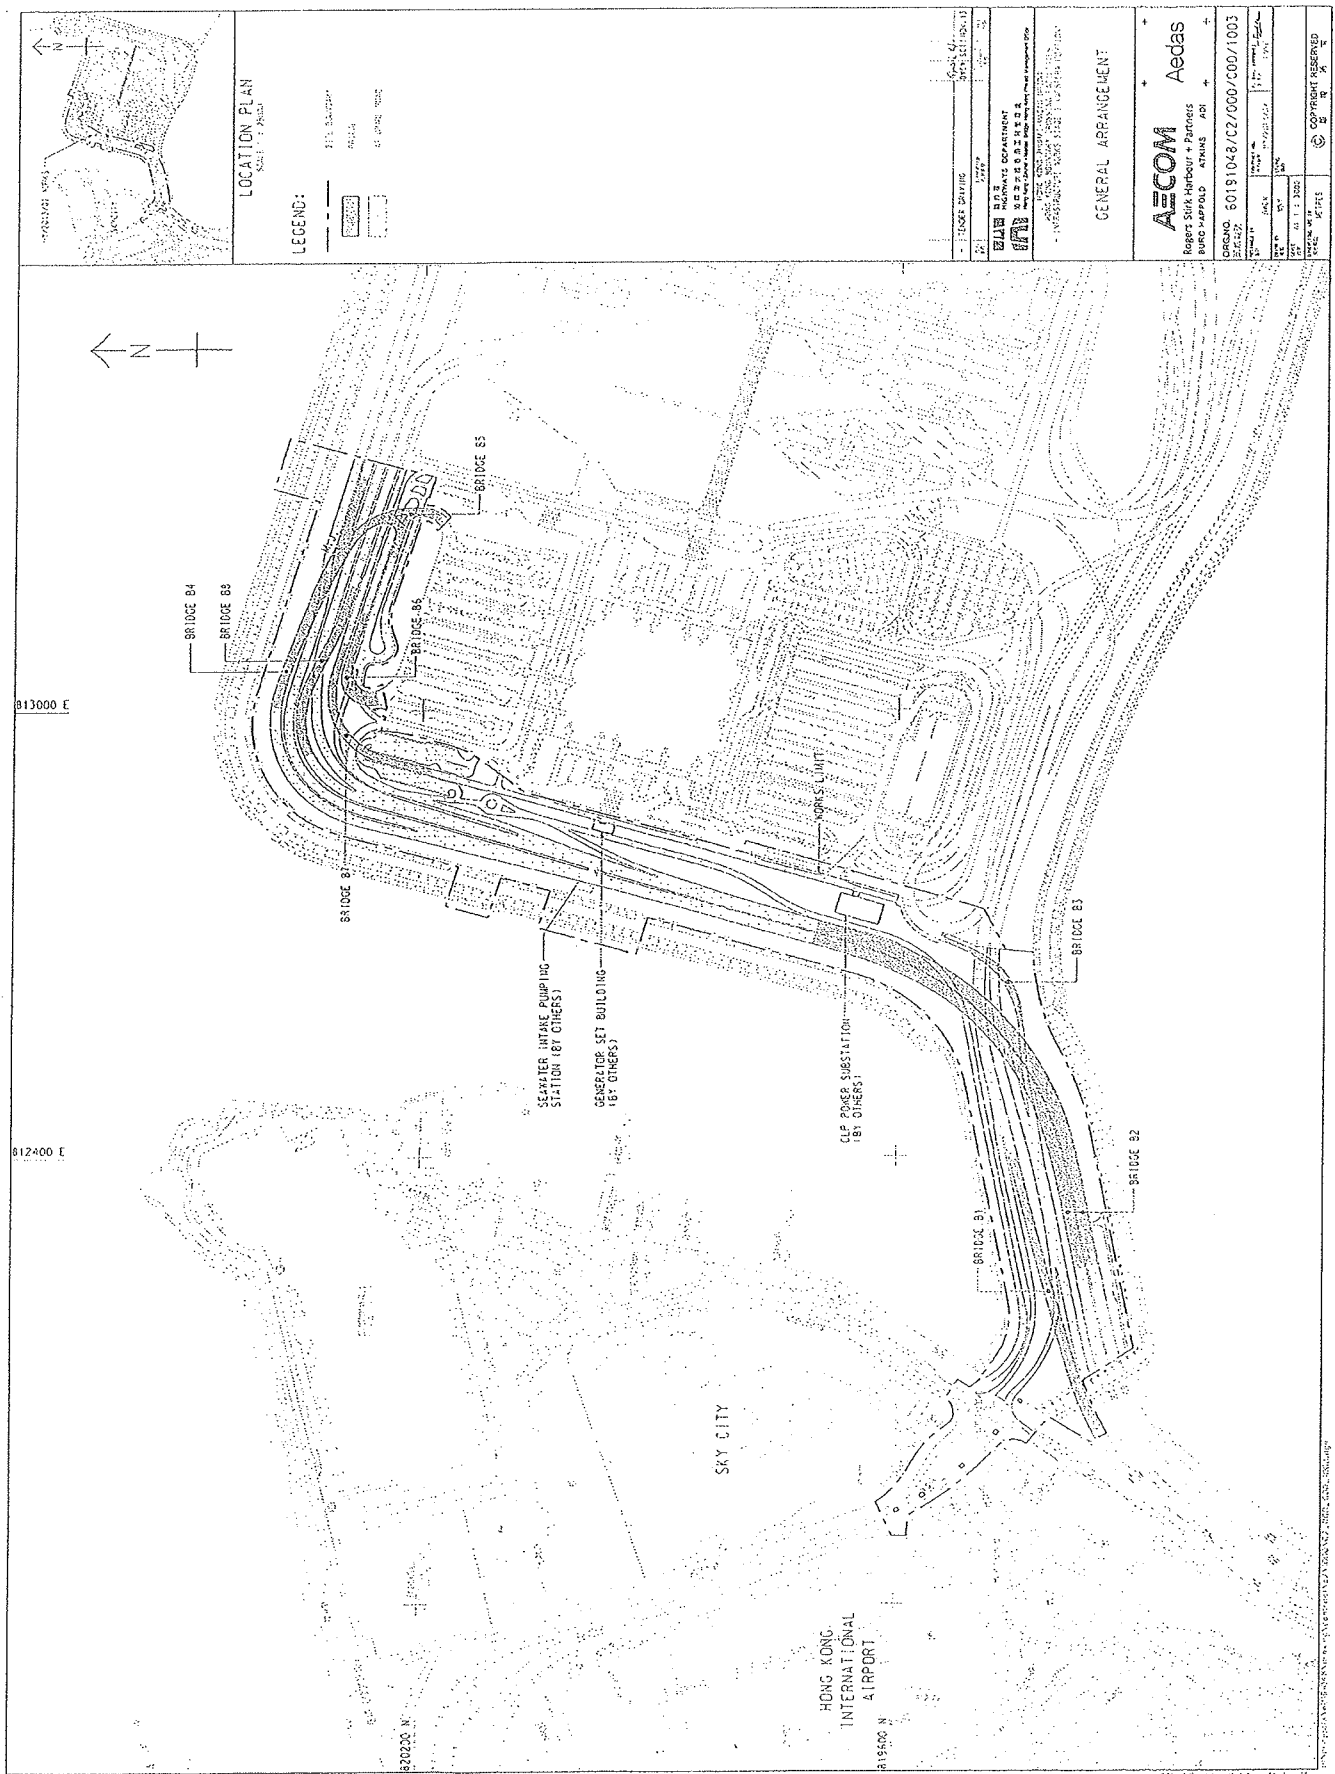


**LEGEND:**


|   |  |
|---|--|
|---|--|

| SETTING OUT POINT |            |            |
|-------------------|------------|------------|
| POINT             | EASTING    | NORTHING   |
| 290               | 815442.205 | 819162.464 |
| 291               | 815274.741 | 819305.828 |
| 292               | 815271.318 | 819261.275 |
| 293               | 815440.865 | 819171.811 |
| 294               | 815260.225 | 819077.314 |
| 295               | 815287.550 | 819023.402 |
| 296               | 815287.561 | 819023.386 |
| 297               | 815266.132 | 819001.167 |
| 298               | 815265.402 | 819007.183 |
| 299               | 815273.495 | 819133.174 |
| 300               | 815241.171 | 819066.087 |
| 301               | 815284.774 | 819026.519 |
| 302               | 815231.538 | 819023.641 |
| 303               | 815231.134 | 819023.165 |
| 304               | 815231.245 | 819021.136 |
| 305               | 815240.295 | 819001.220 |

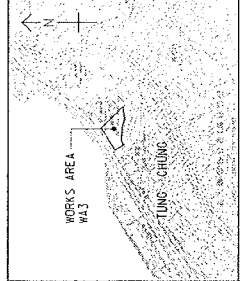

LOCATION PLAN  
SCALE 1:25000

NOTES:













| ITEM | DESCRIPTION     | UNIT | QUANTITY |
|------|-----------------|------|----------|
| 1    | TENDER DRAWING  | NO.  | 1        |
| 2    | REVISED DRAWING | NO.  | 1        |



WORKS AREA WA3

**AECOM**  
Rogers Stirk Harbour + Partners  
BUREAU HAPPOLO ATKINS ADI

|                     |                          |
|---------------------|--------------------------|
| PROJECT NO.         | 60191048/C2/000/C00/1041 |

© COPYRIGHT RESERVED