

## **MATERIALAB CONSULTANTS LIMITED**

Room 723 & 725, 7/F, Block B,  
Profit Industrial Building,  
1-15 Kwai Fung Crescent, Kwai Fong,  
Hong Kong.

Tel : (852)-24508238  
Fax : (852)-24508032  
Email : mcl@fugro.com

---

**MaterialLab**

---


Report No.: 0165/15/ED/0944

---

### **Appendix A**

#### **Location of Works Areas**



 

與郊野公園

1. COORDINATES ARE RELATED TO HONG KONG METRIC GRID (1980).
2. DIMENSIONS ARE IN MILLIMETER AND CHAINAGE ARE IN METRES UNLESS OTHERWISE SHOWN.
3. THIS DRAWING SHALL BE READ IN CONJUNCTION WITH DRAWING NOS. 60191048/C3/000/C00/1051 TO 1053.

 SITE BOUNDARY  
 WORKS AREA

 **路政署**  
**HIGHWAYS DEPARTMENT**

 **港珠澳大橋香港工程管理處**  
**Hong Kong - Zhuhai - Macao Bridge Hong Kong Project Management Office**

HONG KONG-ZHUHAI-MACAO BRIDGE  
HONG KONG BOUNDARY CROSSING FACILITIES  
- VEHICLE CLEARANCE PLAZAS AND  
ANCILLARY BUILDINGS AND FACILITIES

## SITE LOCATION PLAN

**AECOM** **Aedas**  
Rogers Stirk Harbour + Partners  
BURO HAPPOLD ATKINS ADI

ORG.NO. 60191048/C3/000/C00/1000


DESIGNED BY 設計  BWCW	CONTRACT NO. 合約編號  HY/2013/03	P. Dir. APPROVED 批准人  TKH WT
-------------------------------	--	---------------------------------------

圖面 校核 A1 1 : 25000	監製 WSY	階段 STATUS
--------------------------	-----------	--------------

DIMENSIONS ARE IN METRES  
 尺寸單位 公尺

© COPYRIGHT RESERVED  
 版權 所 有



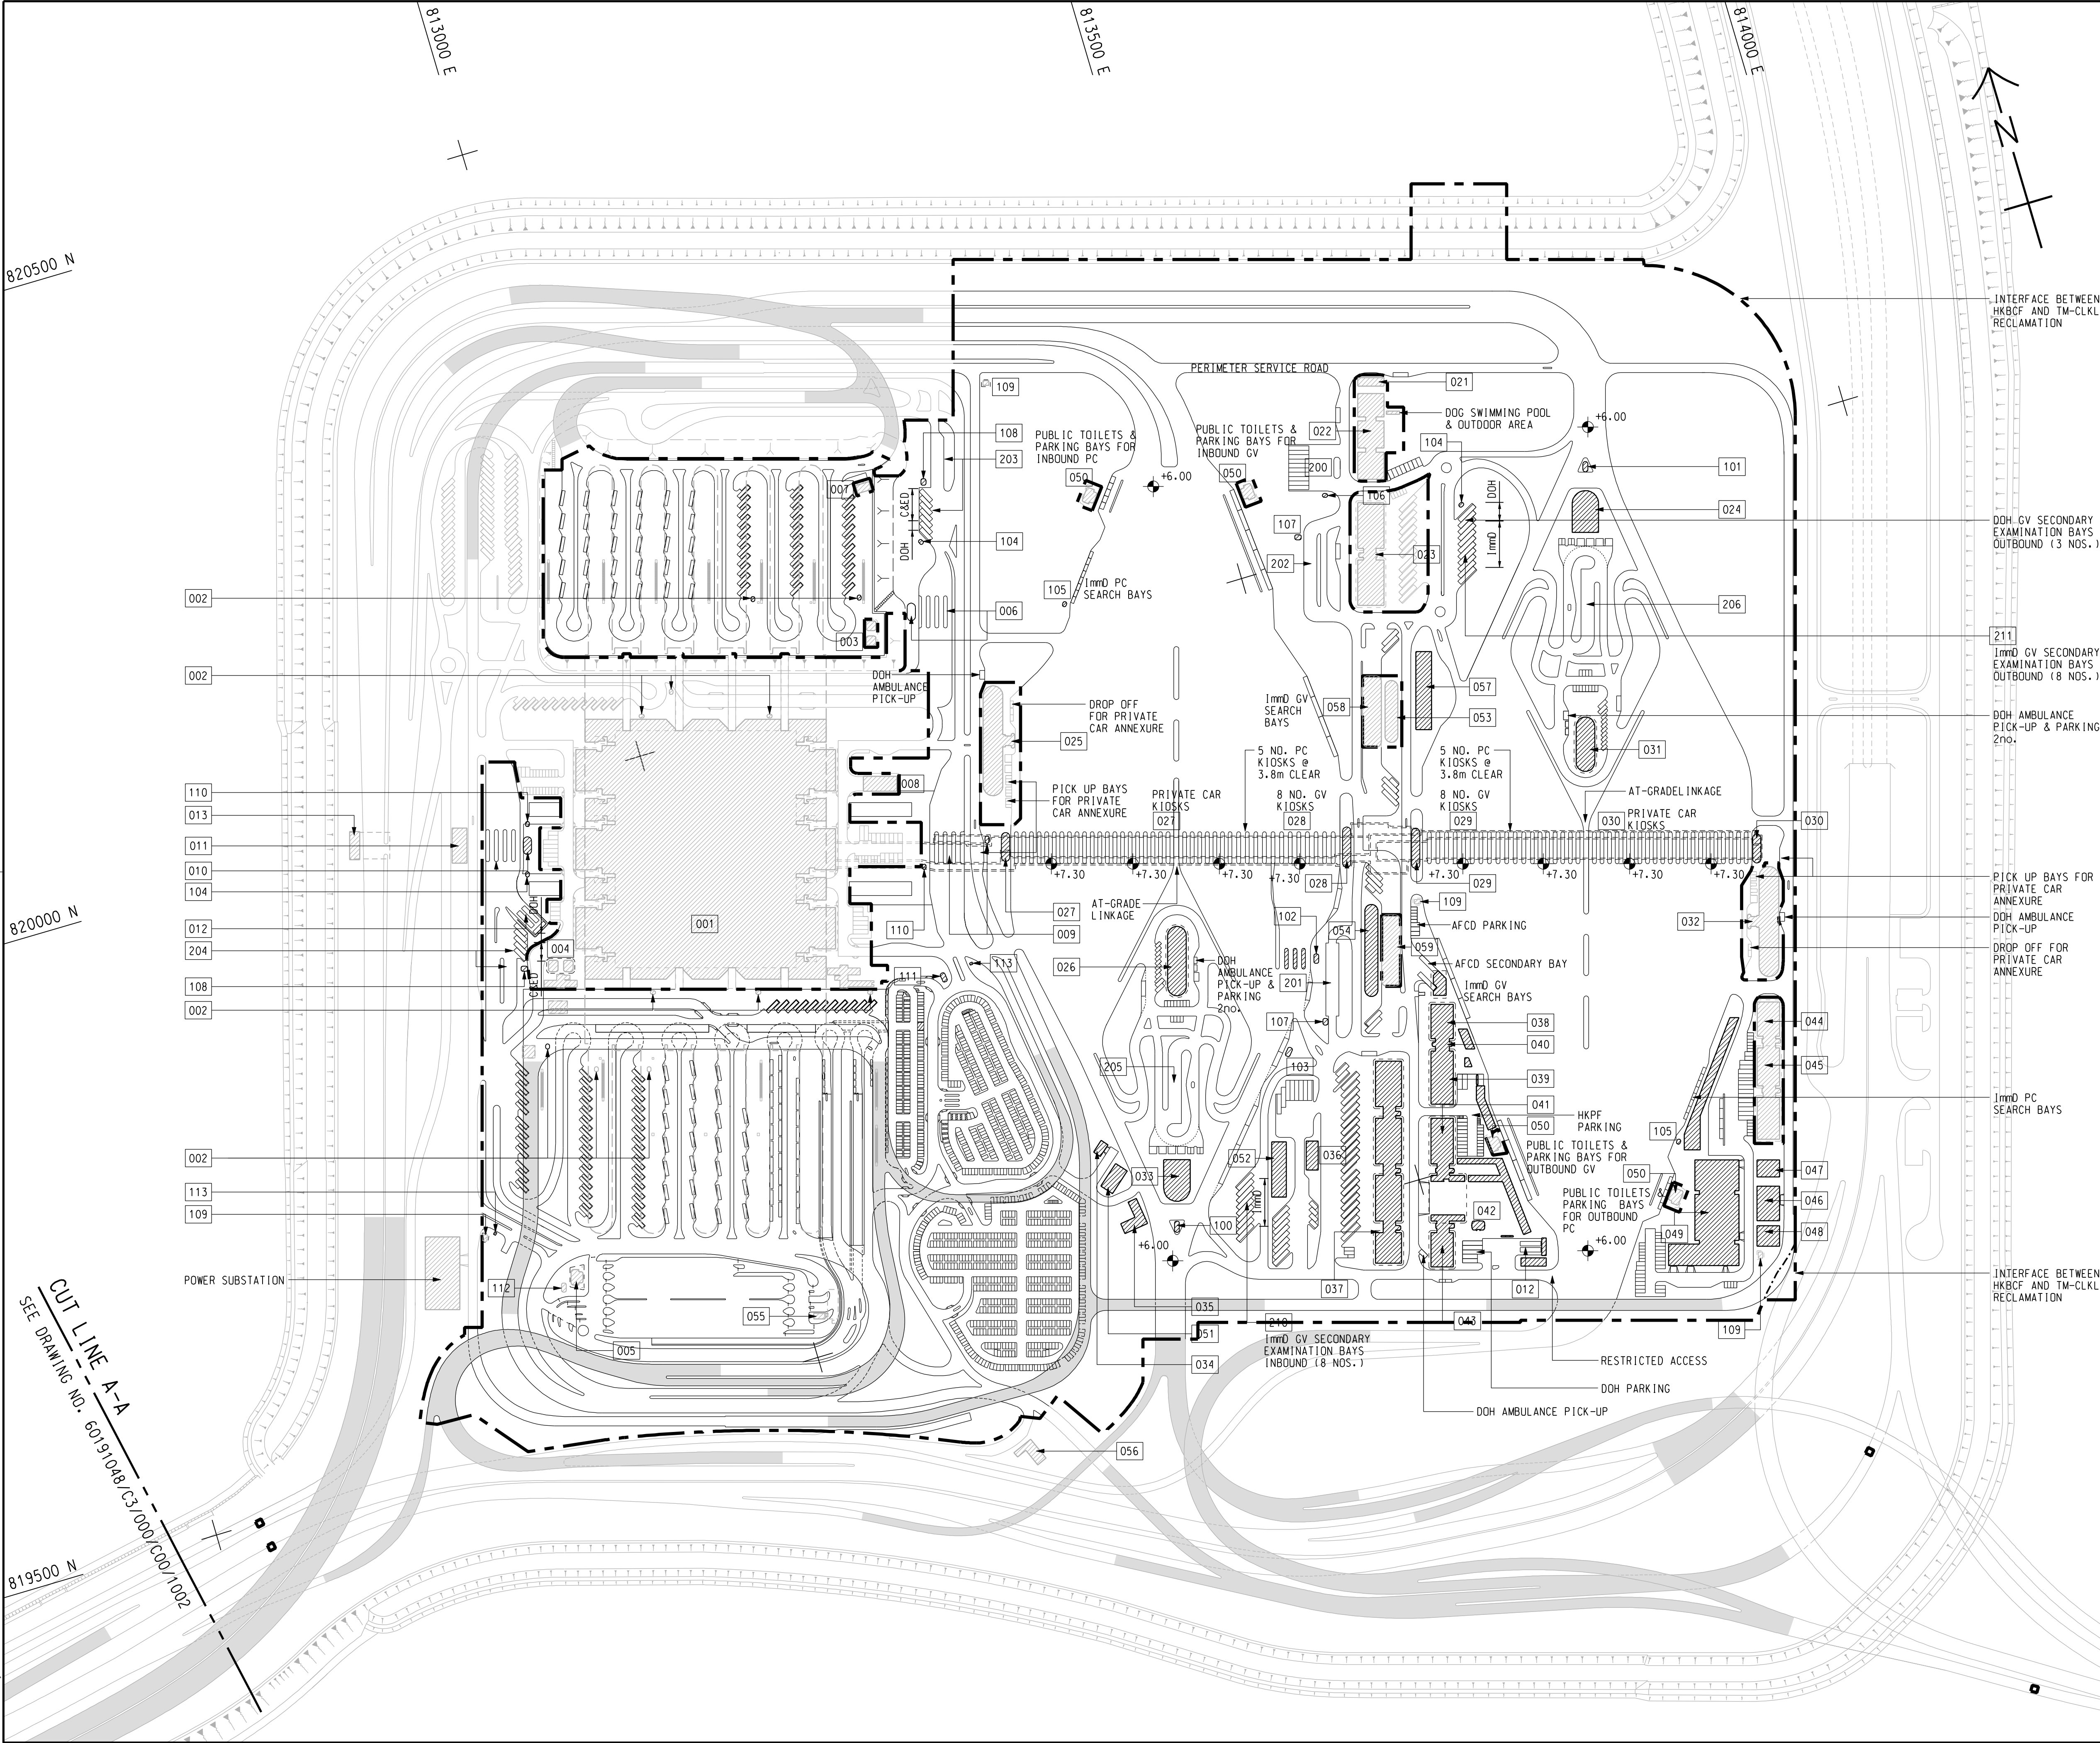

NOTE:  
1. THIS DRAWING TO BE READ IN CONJUNCTION WITH  
DRAWING NO. 60191048/C3/000/C00/1003.

- LEGEND:
- SITE BOUNDARY
  - VIADUCT
  - BUILDING/FACILITIES

INTERFACE BETWEEN  
HKBCF AND TM-CLKL  
RECLAMATION

DOH GV SECONDARY  
EXAMINATION BAYS  
OUTBOUND (3 NOS.)

211  
Imm GV SECONDARY  
EXAMINATION BAYS  
OUTBOUND (8 NOS.)

DOH AMBULANCE  
PICK-UP & PARKING  
2no.

PICK UP BAYS FOR  
PRIVATE CAR  
ANNEXURE  
DOH AMBULANCE  
PICK-UP

DROP OFF FOR  
PRIVATE CAR  
ANNEXURE

Imm PC  
SEARCH BAYS

INTERFACE BETWEEN  
HKBCF AND TM-CLKL  
RECLAMATION

- TENDER DRAWING		BWCW SCI	MAR. 14
REV. 修訂	DESCRIPTION 內容摘要	CHECKED 查核	DATE 日期
路政署 HIGHWAYS DEPARTMENT 港珠澳大橋香港工程管理局 Hong Kong - Zhuhai - Macao Bridge Hong Kong Project Management Office			

HONG KONG-ZHUHAI-MACAO BRIDGE  
HONG KONG BOUNDARY CROSSING FACILITIES  
VEHICLE CLEARANCE PLAZAS AND  
ANCILLARY BUILDINGS AND FACILITIES

Figure 1- 1  
Current Layout Plan

SHEET 1 OF 2

**AECOM**  
Rogers Stirk Harbour + Partners  
BURO HAPPOLD ATKINS ADI

**Aedas**

DRG.NO. 60191048/C3/000/C00/1001  
圖紙編號

DESIGNED BY 設計	CONTRACT NO. 合約編號	P. DIR. APPROVED 批准人
BWCW	HY/2013/03	TKH
DRAWN BY 繪圖	STATUS 階段	
WSY		
SCALE 比例	A1 1 : 2500	
DIMENSIONS ARE IN 尺寸單位	METRES	

© COPYRIGHT RESERVED  
版權所有

CUT LINE A-A  
SEE DRAWING NO. 60191048/C3/000/C00/1002







## SETTING OUT POINT



822400 N

Plot File by: 2014/5/5 WANGSY

P:\PROJECTS\60191048\DRAWING\CONTRACT\C3\1000\C3\_000\_C00\_1052.dgn

KAP SH  
MIN

**SUNNY BAY**

TSO WAN

LOCATION PLAN

SCALE 1 : 25000

1. COORDINATES ARE RELATED TO HONG KONG METRIC GRID (1980).
2. DIMENSIONS ARE IN MILLIMETER AND CHAINAGE ARE IN METRES UNLESS OTHERWISE SHOWN.

	WORKS AREA BOUNDARY
	PORTION 4.1
	PORTION 4.2
	PORTION 4.3
	PORTION 4.4
	PORTION 4.5
	PORTION 4.6
	PORTION 4.7
	PORTION 4.8
	PORTION 4.9

CONTROLLED  
DOCUMENT

不未  
准經  
本許  
走可

**FOR CONSTRUCTION**

C	WORKING DRAWING	BWC	SCI	MAY. 15
B	TENDER ADDENDUM NO. 2	BWC	SCI	MAY. 14
A	TENDER ADDENDUM NO. 1	BWC	SCI	APR. 14
-	TENDER DRAWING	BWC	SCI	MAR. 14
REV. #1	DESCRIPTION	REV.	P.C.	DATE



HONG KONG-ZHUHAI-MACAO BRIDGE  
HONG KONG BOUNDARY CROSSING FACILITIES  
- VEHICLE CLEARANCE PLAZAS AND  
ANCILLARY BUILDINGS AND FACILITIES

WORKS AREA WA4



**Aedas**

**Rogers Stirk Harbour + Partners**  
**BURO HAPPOLD    ATKINS    ADI**

DRGNO. 60191048/C3/000/C00/1052C

DESIGNED BY 設計人	BWCW	CONTRACT NO. 合約編號	HY/2013/03	P. Dir. - APPROVED 負責人	TKH	WT
DRAWN BY 繪圖人	WSY	STATES 用途	WORKING DRAWING			
SCALE 比例	A1 : 1 : 1000					
DIMENSIONS ARE IN 尺寸單位	METRES	© COPYRIGHT RESERVED 版權所有				