

MATERIALAB CONSULTANTS LIMITED

Room 723 & 725, 7/F, Block B,
Profit Industrial Building,
1-15 Kwai Fung Crescent, Kwai Fong,
Hong Kong.


Tel : (852)-24508238
Fax : (852)-24508032
Email : mcl@fugro.com

The logo for MaterialLab, featuring the word "MaterialLab" in a bold, sans-serif font. The "Material" part is in a lighter weight, and the "Lab" part is in a bolder weight. The logo is set against a background of two horizontal black bars, one above and one below the text.

Report No.: 0165/15/ED/0993

Appendix A

Location of Works Areas

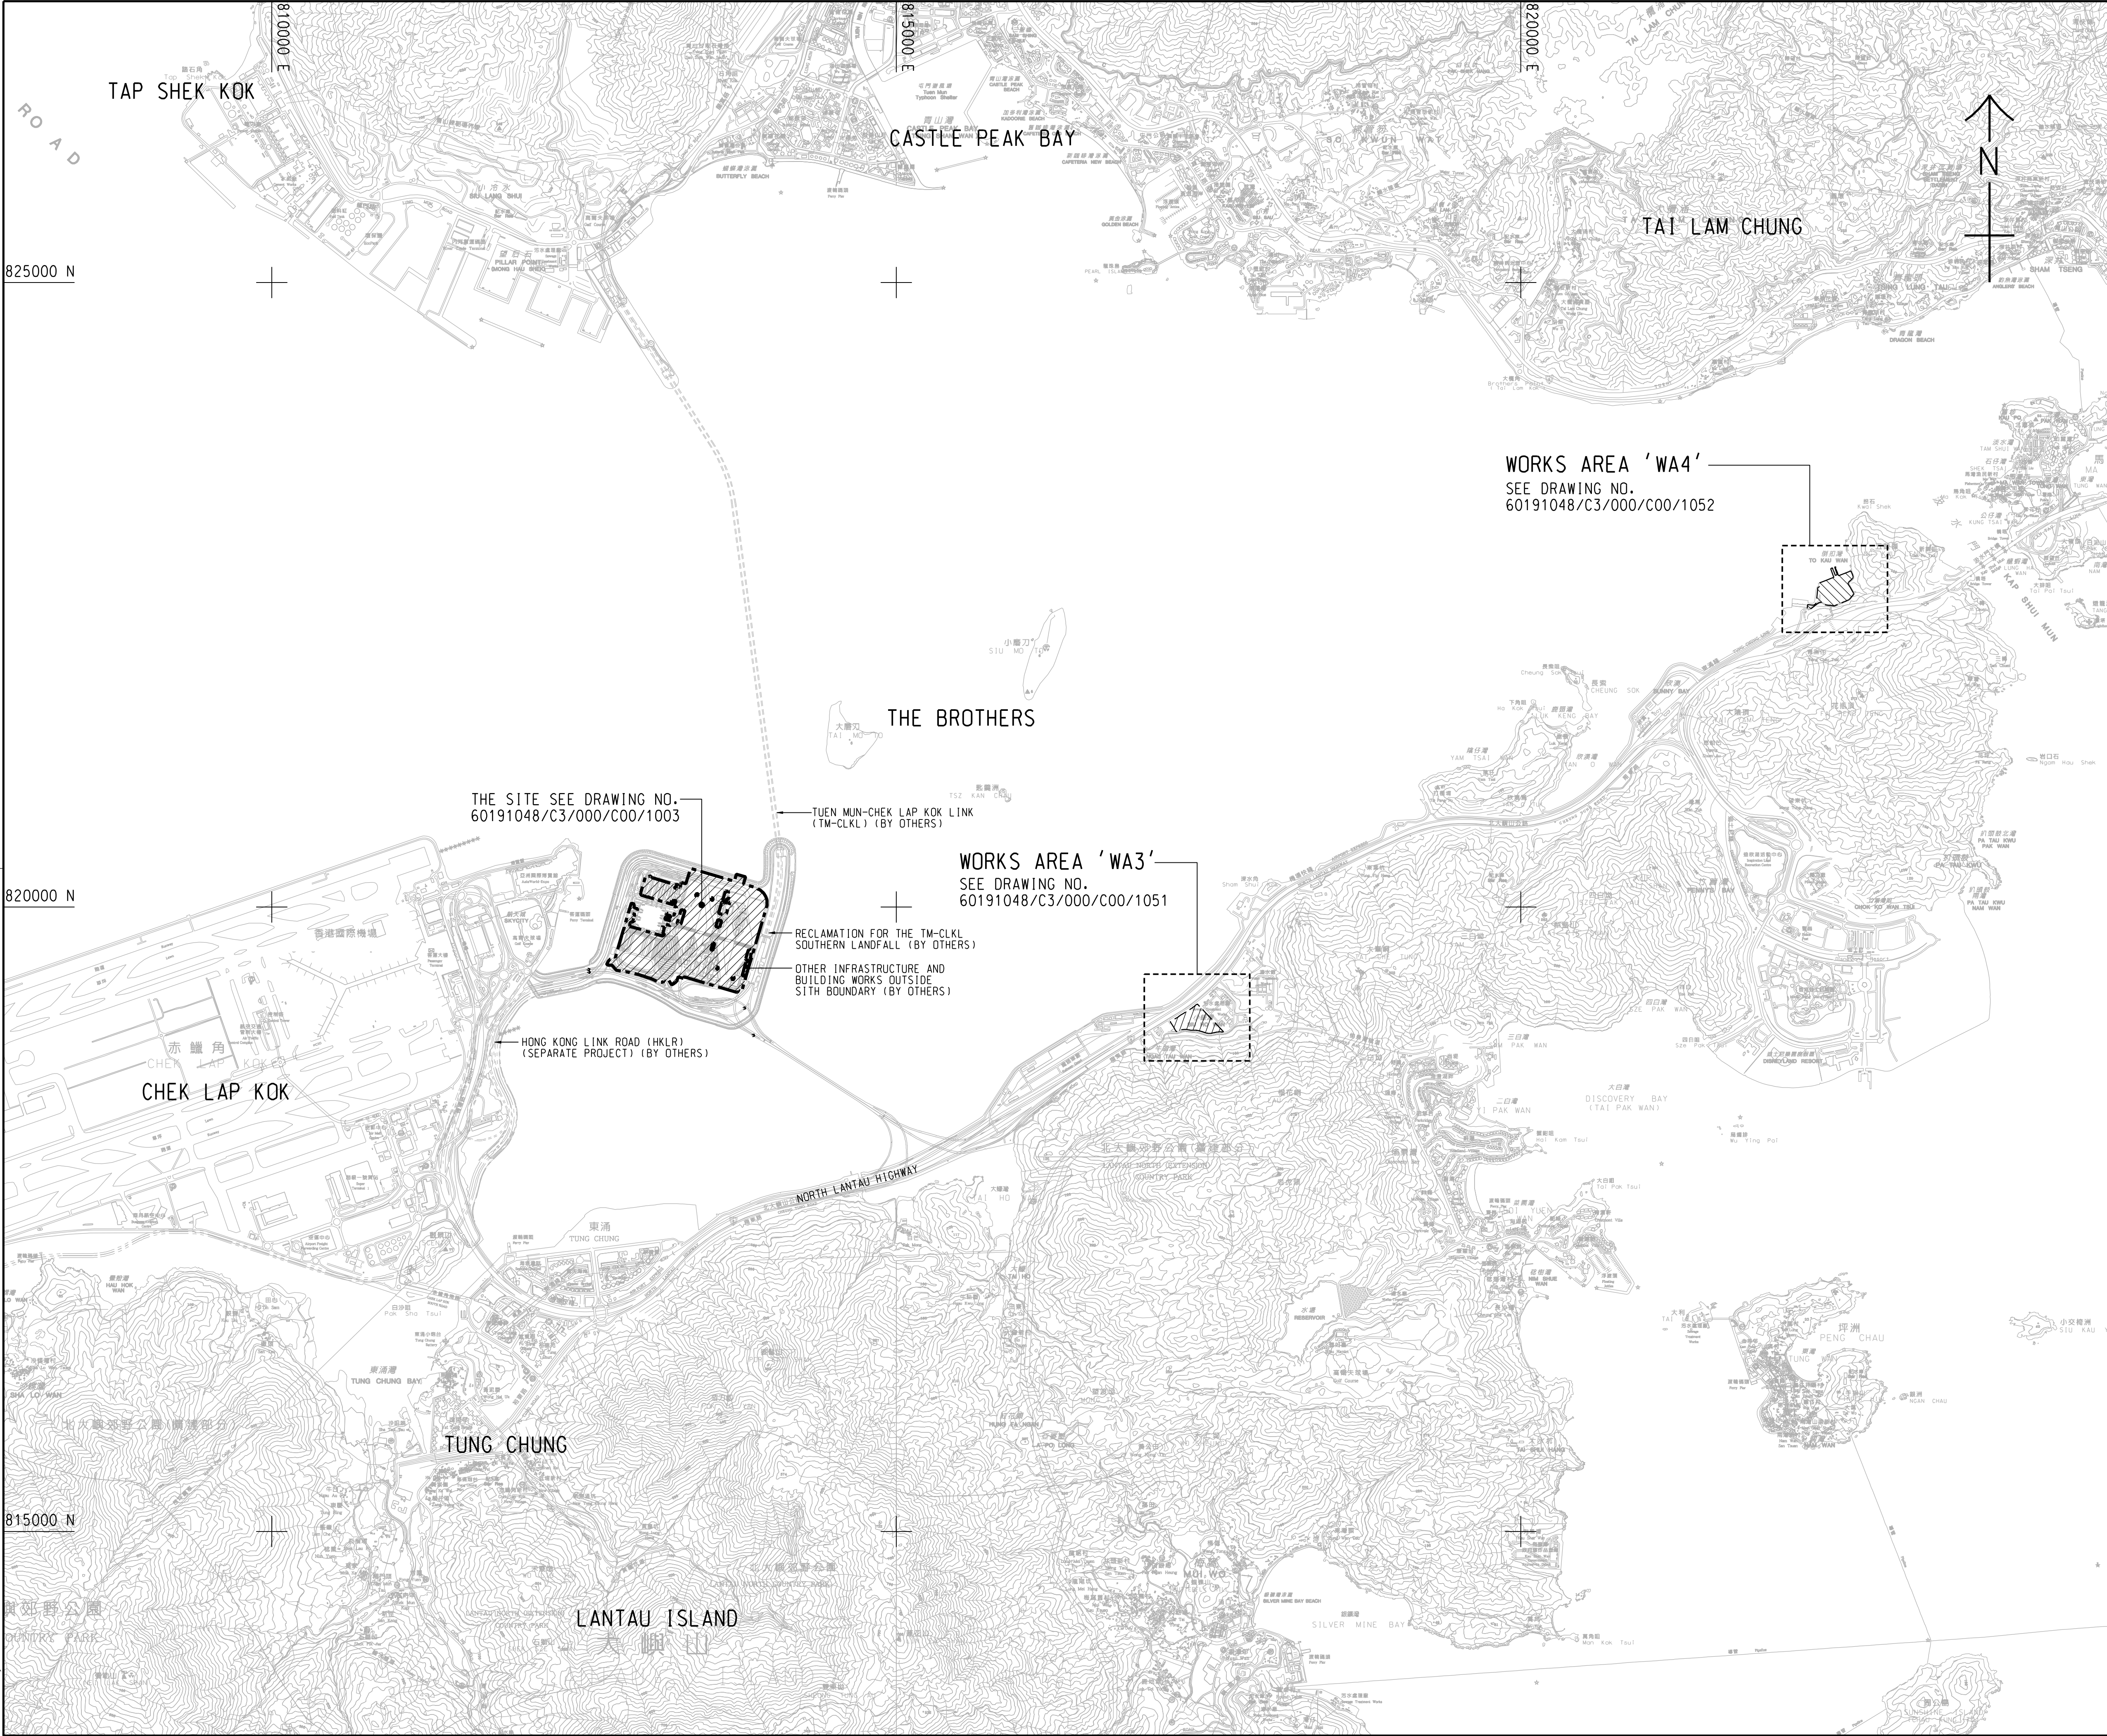

NOTES:

- COORDINATES ARE RELATED TO HONG KONG METRIC GRID (1980).
- DIMENSIONS ARE IN MILLIMETER AND CHAINAGE ARE IN METRES UNLESS OTHERWISE SHOWN.
- THIS DRAWING SHALL BE READ IN CONJUNCTION WITH DRAWING NOS. 60191048/C3/000/C00/1051 TO 1053.

LEGEND:

- SITE BOUNDARY
- WORKS AREA

WORKS AREA 'WA4'
SEE DRAWING NO.
60191048/C3/000/C00/1052

THE SITE SEE DRAWING NO.
60191048/C3/000/C00/1003

WORKS AREA 'WA3'
SEE DRAWING NO.
60191048/C3/000/C00/1051

RECLAMATION FOR THE TM-CLKL
SOUTHERN LANDFALL (BY OTHERS)
OTHER INFRASTRUCTURE AND
BUILDING WORKS OUTSIDE
SITH BOUNDARY (BY OTHERS)

HONG KONG LINK ROAD (HKLR)
(SEPARATE PROJECT) (BY OTHERS)

TUEN MUN-CHEK LAP KOK LINK
(TM-CLKL) (BY OTHERS)

- TENDER DRAWING		BWCW SCI	MAR. 14
REV.	DESCRIPTION	DATE	DATE
1	1/10/14	1/10/14	1/10/14

路政署
HIGHWAYS DEPARTMENT
港珠澳大橋香港工程管理局
Hong Kong - Zhuhai - Macao Bridge Hong Kong Project Management Office
HONG KONG-ZHUHAI-MACAO BRIDGE
HONG KONG BOUNDARY CROSSING FACILITIES
VEHICLE CLEARANCE PLAZAS AND
ANCILLARY BUILDINGS AND FACILITIES

SITE LOCATION PLAN

AECOM
Rogers Stirk Harbour + Partners
BURO HAPPOLD ATKINS ADI

Aedas


DRG.NO. 60191048/C3/000/C00/1000
圖紙編號

DESIGNED BY 設計	CONTRACT NO. 合約編號	P. Dir. APPROVED 批准人
BWCW	HY/2013/03	TKH

DRAWN BY 繪圖	STATUS 階段
WSY	

SCALE 比例	DIMENSIONS ARE IN 尺寸單位
A1 1 : 25000	METRES

© COPYRIGHT RESERVED
版權所有

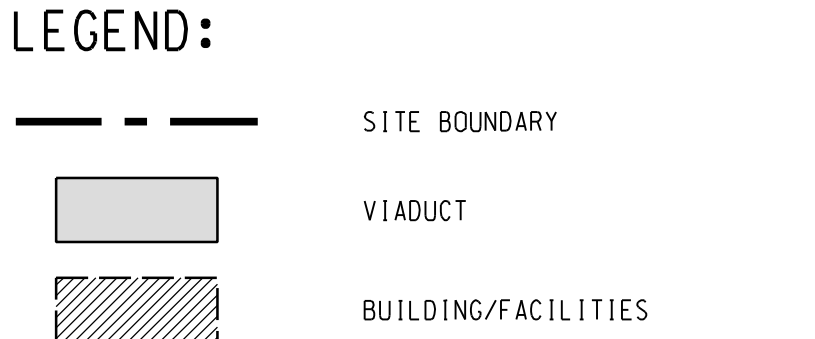


DIMENSIONS ARE IN METRES
 尺寸單位 公尺
 © COPYRIGHT RESERVED
 版權 所 有

p:\projects\60191048\drawing\contract\c3\1000\C3_000_C00_1001.dgn

SETTING OUT POINT

POINT	EASTING	NORTHING
301	817467.265	819162.683
302	817314.741	819069.828
303	817327.338	819049.295
304	817440.865	819117.811
305	817340.825	819027.314
306	817387.350	819023.403
307	817387.861	819043.396
308	817466.133	819091.047
309	817469.783	819087.181
310	817513.449	819113.764
311	817347.717	819016.082
312	817450.595	819032.307
313	817445.369	819013.157
314	817531.154	819001.065
315	817533.345	818991.306
316	817620.269	819000.620
317	817495.827	819059.596
318	817522.110	819075.388
319	817566.404	819028.472
320	817568.507	819008.526
321	817569.551	818998.621

NORTH LANTAU HIGHWAY

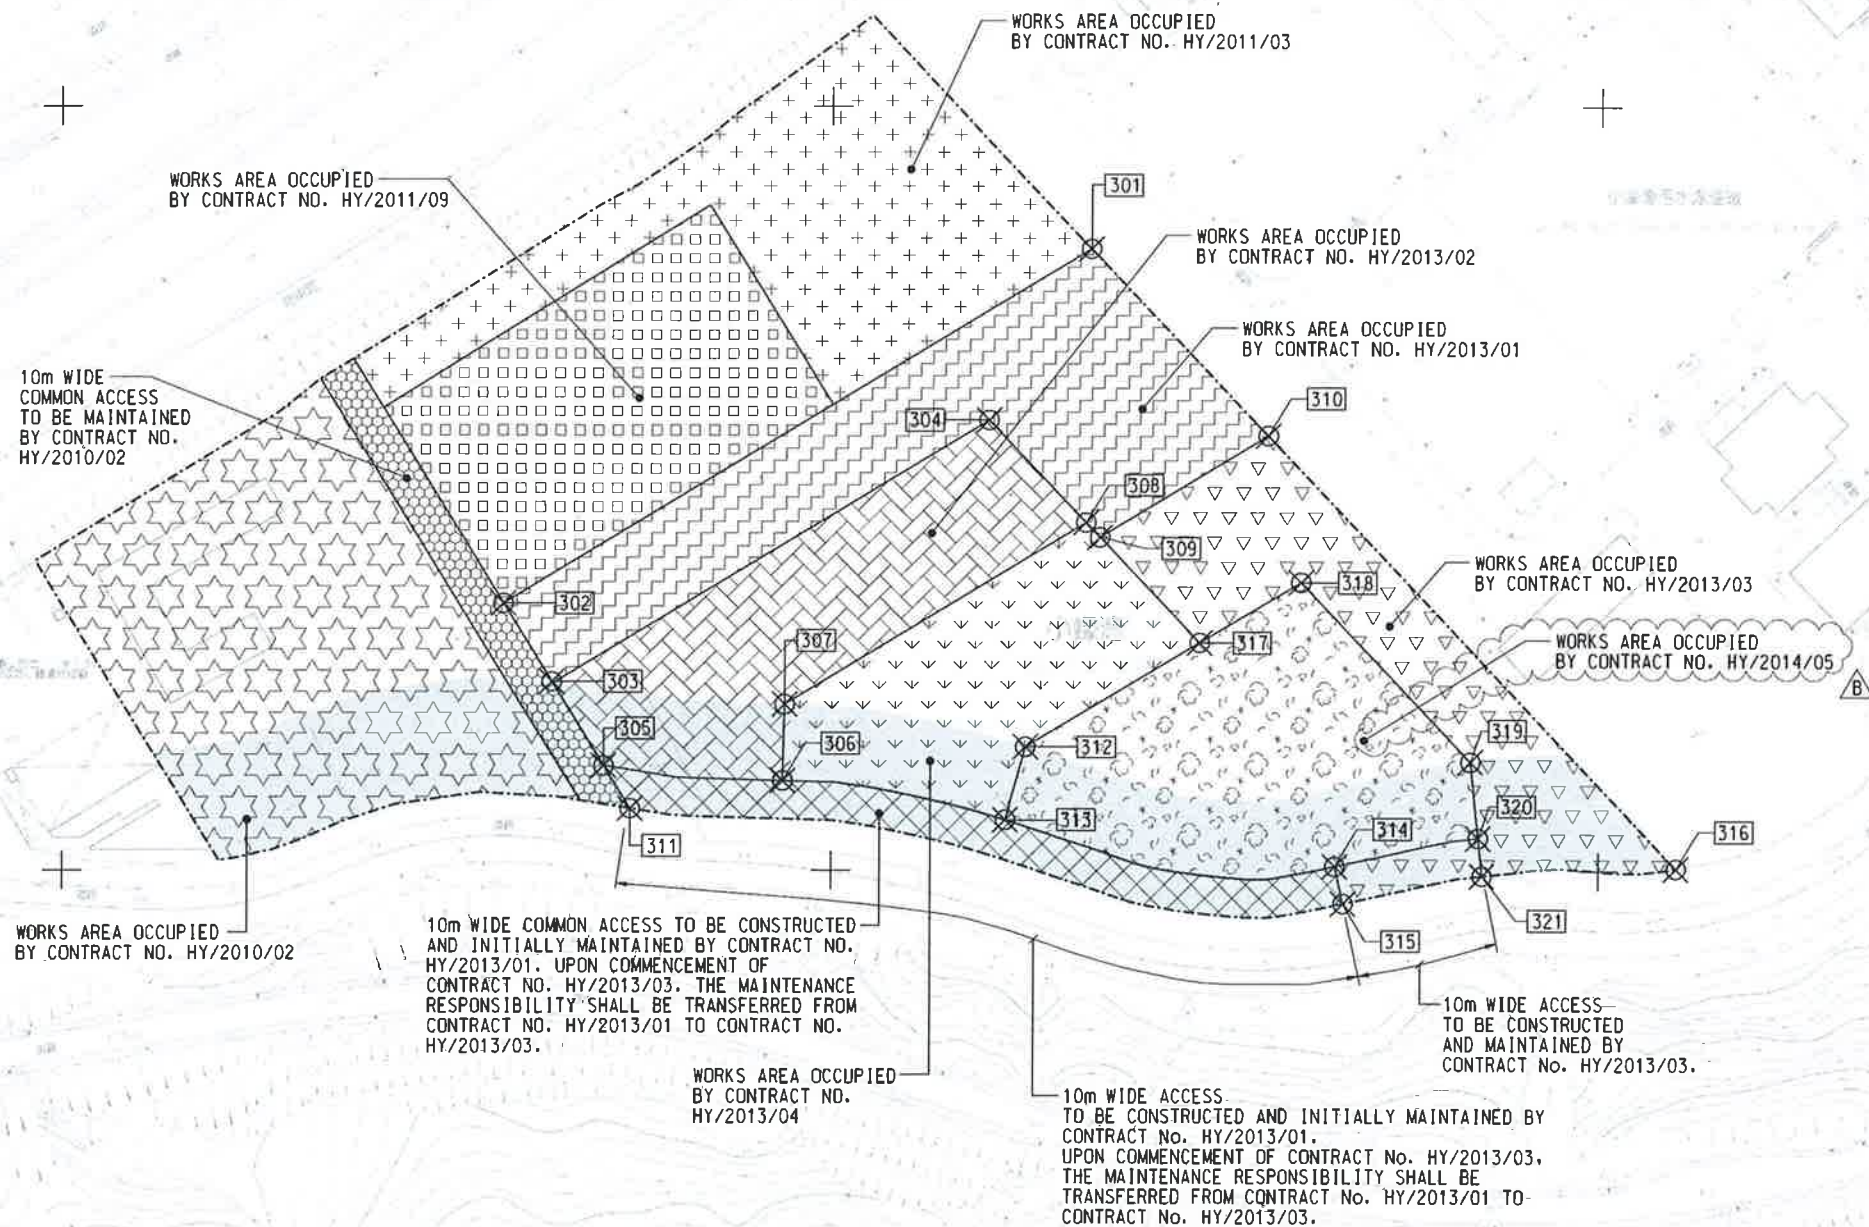

WORKS AREA WA3
TUNG CHUNG

LOCATION PLAN
SCALE 1 : 25000

NOTES:

- COORDINATES ARE RELATED TO HONG KONG METRIC GRID (1980).
- DIMENSIONS ARE IN MILLIMETER AND CHAINAGE ARE IN METRES UNLESS OTHERWISE SHOWN.

LEGEND:

WORKS AREA BOUNDARY	
PORTION 3.1	[Hatched pattern]
PORTION 3.2	[Hatched pattern]
PORTION 3.3	[Hatched pattern]
PORTION 3.4	[Hatched pattern]
PORTION 3.5	[Hatched pattern]
PORTION 3.6	[Hatched pattern]
PORTION 3.7	[Hatched pattern]
PORTION 3.8	[Hatched pattern]
PORTION 3.9	[Hatched pattern]
PORTION 3.10	[Hatched pattern]
NON-BUILDING AREA 8200m ² (WHOLE)	[Blue shaded area]

FOR CONSTRUCTION

REV.	DESCRIPTION	DATE
C	WORKING DRAWING	BWCW SCI MAY. 15
B	TENDER ADDENDUM NO. 2	BWCW SCI MAY. 14
A	TENDER ADDENDUM NO. 1	BWCW SCI APR. 14
-	TENDER DRAWING	BWCW SCI MAR. 14

HONG KONG - ZHUHAI - MACAO BRIDGE
HONG KONG - ZHUHAI - MACAO BRIDGE PROJECT MANAGEMENT OFFICE
HONG KONG - ZHUHAI - MACAO BRIDGE PROJECT MANAGEMENT OFFICE
HONG KONG - ZHUHAI - MACAO BRIDGE PROJECT MANAGEMENT OFFICE
HONG KONG - ZHUHAI - MACAO BRIDGE PROJECT MANAGEMENT OFFICE

WORKS AREA WA3

AECOM **Aedas**
Rogers Stirk Harbour + Partners
BURO HAPPOLD ATKINS ADI

DRGNO. 60191048/C3/000/C00/1051C
圖紙編號

DESIGNED BY BWCW	CONTRACT NO. HY/2013/03	P. INR. APPROVED TKH
DRAWN BY WSY	STATUS B/C	WORKING DRAWING
SCALE A1 1 : 1000	DIMENSIONS ARE IN METRES	© COPYRIGHT RESERVED

CONTROLLED DOCUMENT
不未經核准
准經核准
准經核准
准經核准

SETTING OUT POINT

POINT	EASTING	NORTHING
401	822488.151	822632.315
402	822640.593	822689.415
403	822515.608	822559.848
404	822610.940	822599.642
405	822629.428	822607.359
406	822526.988	822529.813
407	822618.348	822567.950
408	822542.232	822489.581
409	822584.983	822507.426
410	822606.866	822516.561
411	822560.278	822441.956
412	822602.949	822460.010
413	822621.914	822467.959
414	822624.130	822470.998
415	822651.725	822508.856
416	822644.758	822521.192

822600 N

822400 N

Plot File by 2014/5/5 WANGSY

P:\PROJECTS\60191048\DRAWING\CONTRACT\C3\1000\C3_000_C00_1052.dgn

822400 E

822600 E



WORKS AREA WA4

KAP SHUI MUN

SUNNY BAY

TSO WAN

LOCATION PLAN

SCALE 1 : 25000

NOTES:

- COORDINATES ARE RELATED TO HONG KONG METRIC GRID (1980).
- DIMENSIONS ARE IN MILLIMETER AND CHAINAGE ARE IN METRES UNLESS OTHERWISE SHOWN.

LEGEND:

WORKS AREA BOUNDARY	
PORTION 4.1	
PORTION 4.2	
PORTION 4.3	
PORTION 4.4	
PORTION 4.5	
PORTION 4.6	
PORTION 4.7	
PORTION 4.8	
PORTION 4.9	

CONTROLLED DOCUMENT

FOR CONSTRUCTION

C	WORKING DRAWING	BWCW SCI MAY.15
B	TENDER ADDENDUM NO. 2	BWCW SCI MAY.14
A	TENDER ADDENDUM NO. 1	BWCW SCI APR.14
-	TENDER DRAWING	BWCW SCI MAR.14
REV. NO.	DESCRIPTION	DATE

HONG KONG - ZHUHAI - MACAO BRIDGE
HONG KONG - ZHUHAI - MACAO BRIDGE PROJECT MANAGEMENT OFFICE

HONG KONG - ZHUHAI - MACAO BRIDGE
HONG KONG - ZHUHAI - MACAO BRIDGE PROJECT MANAGEMENT OFFICE
VEHICLE CLEARANCE PLAZAS AND ANCILLARY BUILDINGS AND FACILITIES

WORKS AREA WA4


AECOM **Aedas**

Rogers Stirk Harbour + Partners
BURO HAPPOLD ATKINS ADI

DRGNO. 60191048/C3/000/C00/1052C
圖紙編號

DESIGNED BY BWCW	CONTRACT NO. HY/2013/03	APPROVED BY TKH
DRAWN BY WSY	STATUS WORKING DRAWING	
SCALE A1 1 : 1000		
DIMENSIONS ARE IN METRES		

COPYRIGHT RESERVED

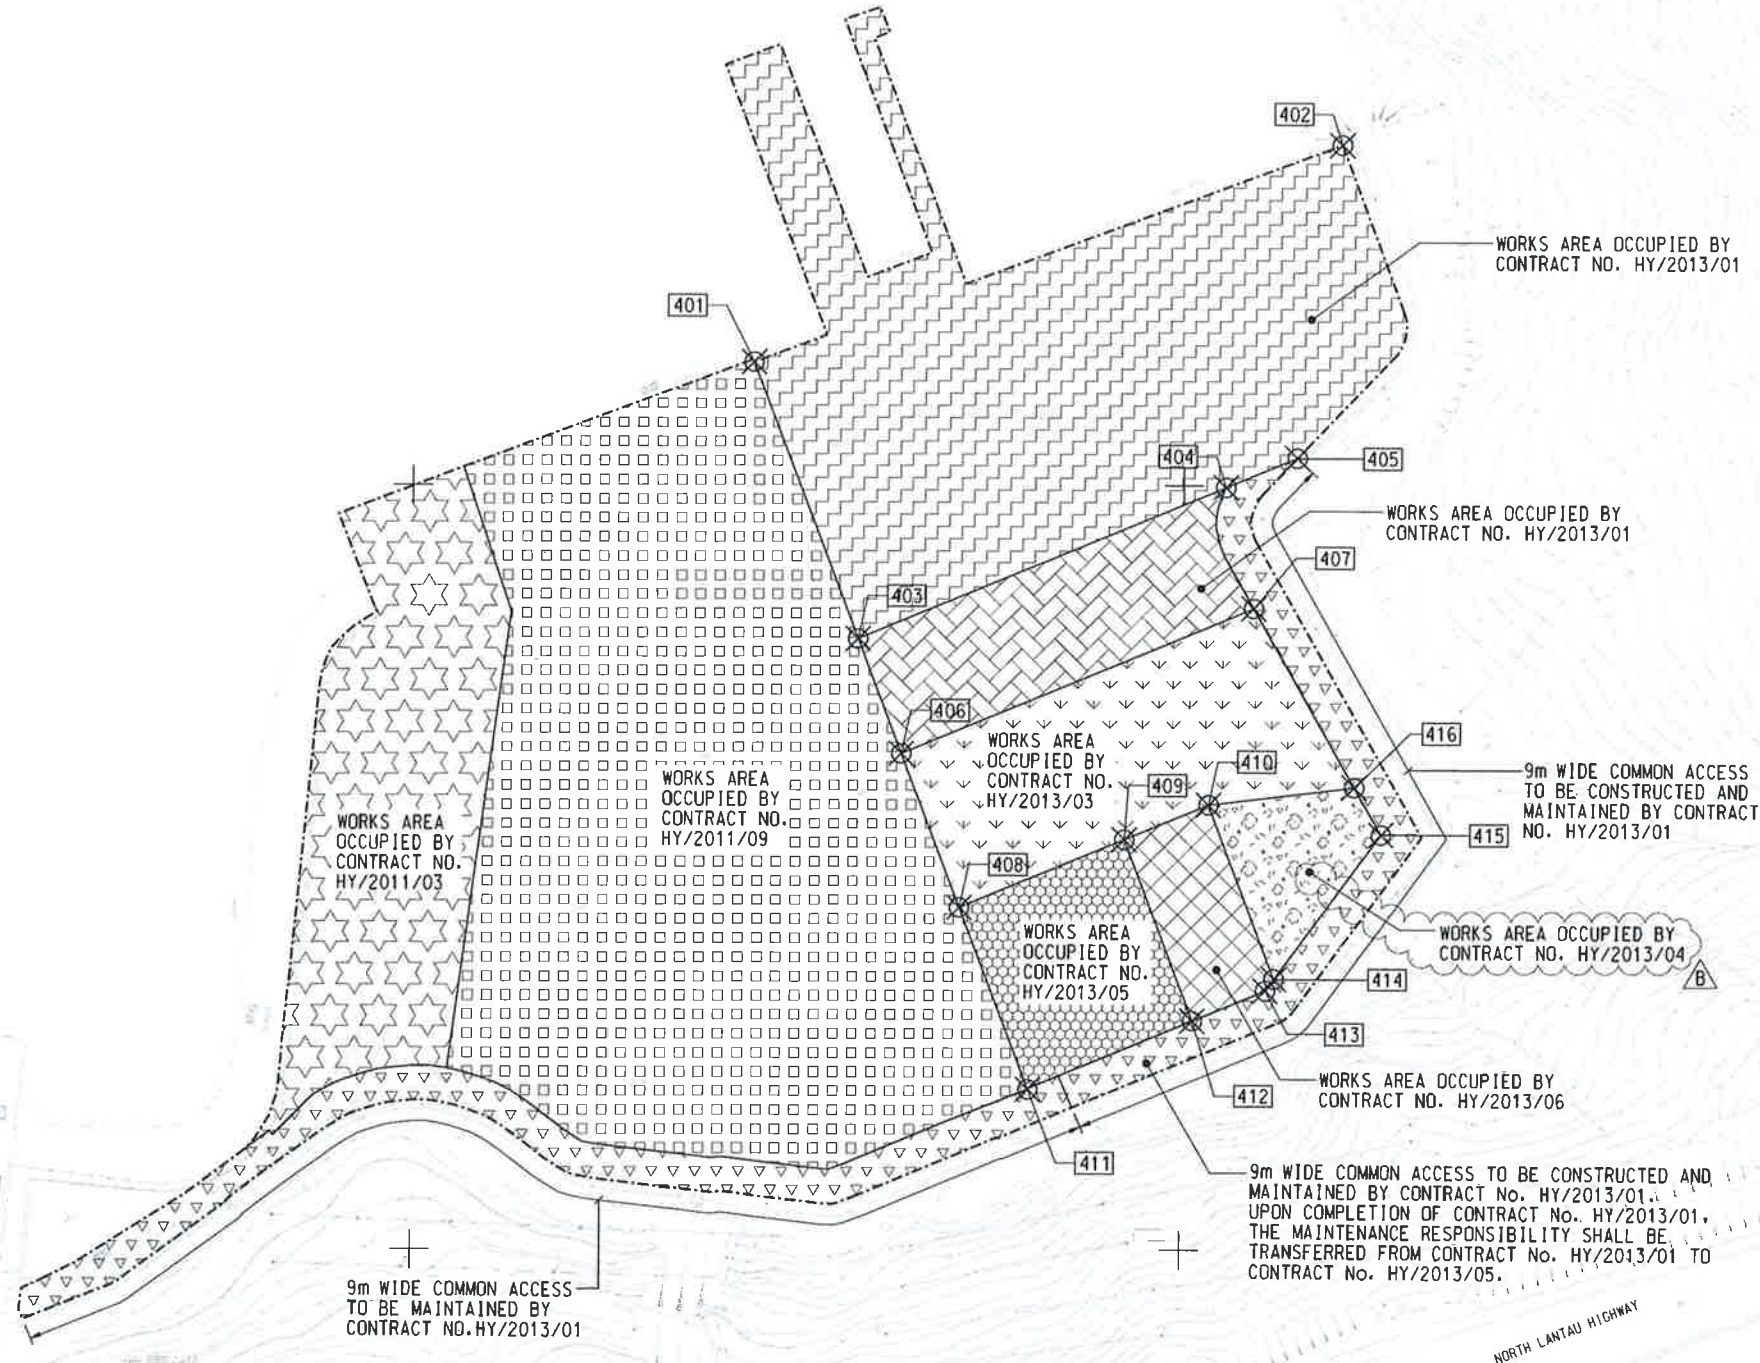

大青洲

NORTH LANTAU HIGHWAY