

MATERIALAB CONSULTANTS LIMITED

Room 723 & 725, 7/F, Block B,
Profit Industrial Building,
1-15 Kwai Fung Crescent, Kwai Fong,
Hong Kong.


Tel : (852)-24508238
Fax : (852)-24508032
Email : mcl@fugro.com.hk

MaterialLab

Report No.: 0165/15/ED/0365

Appendix A

Location of Works Areas

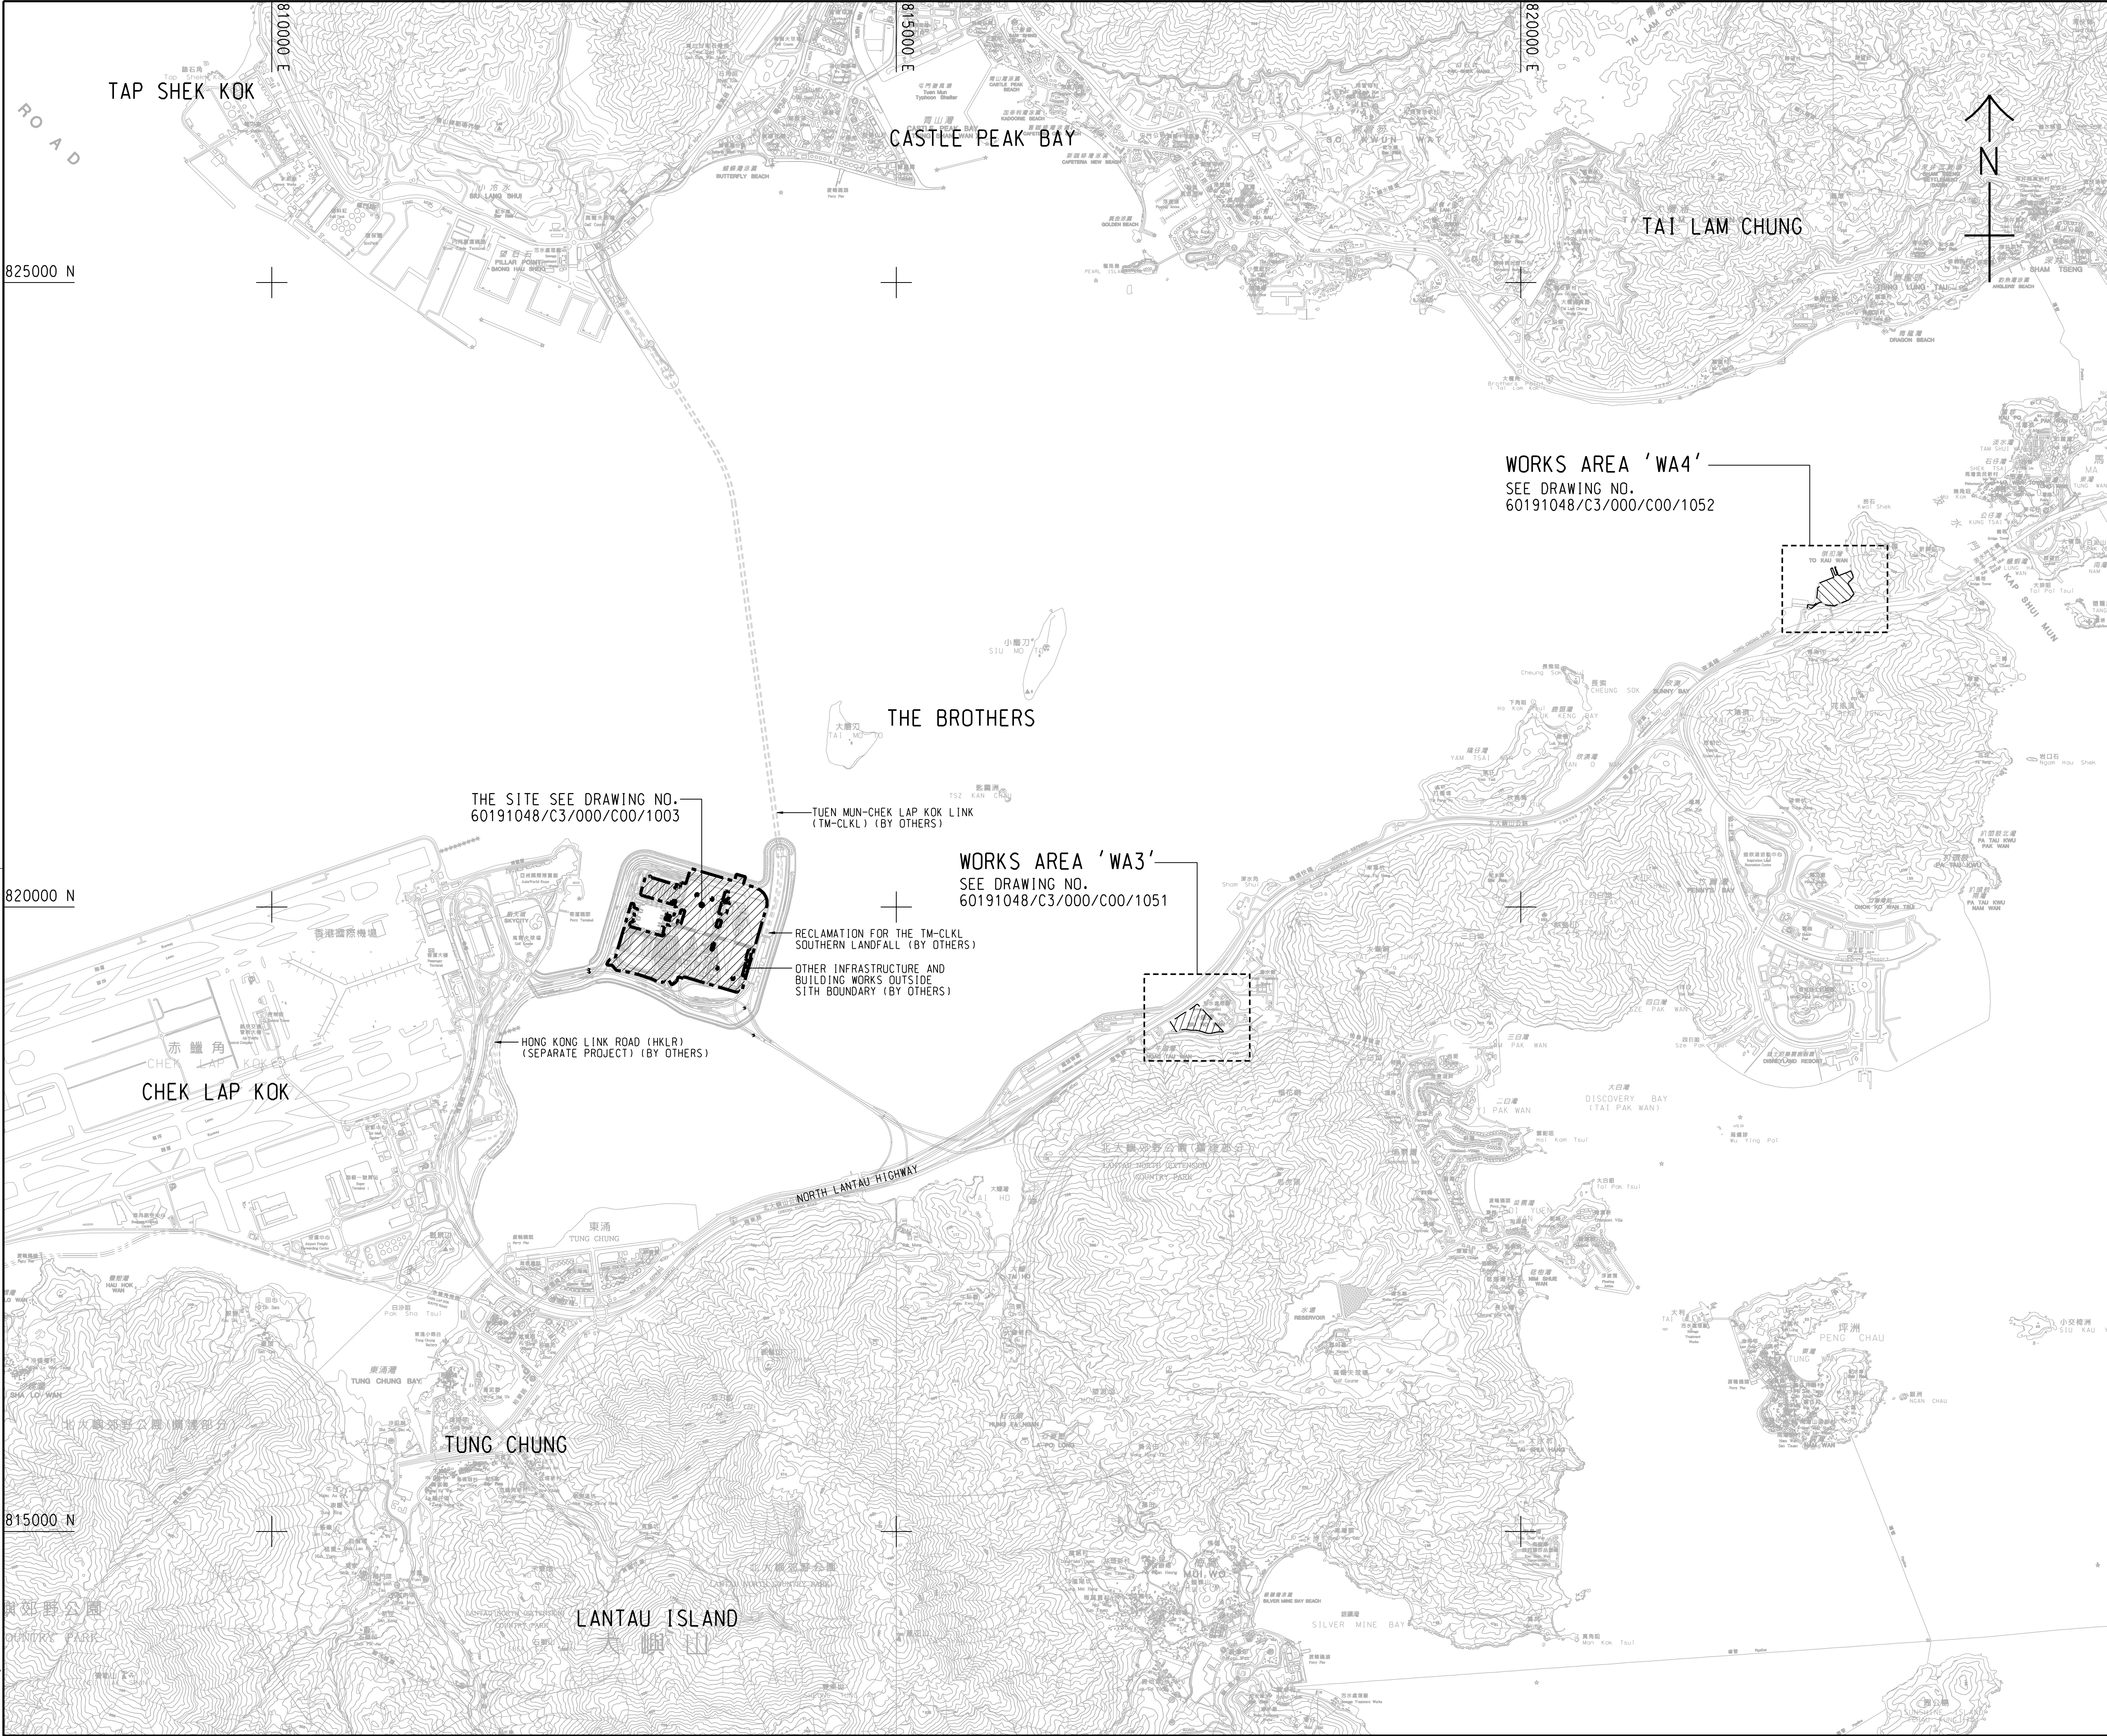

NOTES:

1. COORDINATES ARE RELATED TO HONG KONG METRIC GRID (1980).
2. DIMENSIONS ARE IN MILLIMETER AND CHAINAGE ARE IN METRES UNLESS OTHERWISE SHOWN.
3. THIS DRAWING SHALL BE READ IN CONJUNCTION WITH DRAWING NOS. 60191048/C3/000/C00/1051 TO 1053.

LEGEND:

- SITE BOUNDARY
- ▨ WORKS AREA


-	TENDER DRAWING				
REV.	DESCRIPTION				
修訂	內容變更				



HONG KONG-ZHUHAI-MACAO BRIDGE
HONG KONG BOUNDARY CROSSING FACILITIES
VEHICLE CLEARANCE PLAZAS AND
ANCILLARY BUILDINGS AND FACILITIES

SITE LOCATION PLAN

AECOM		Aedas	
Rogers Stirk Harbour + Partners			
BURO HAPPOLD	ATKINS	ADI	
DRG.NO. 60191048/C3/000/C00/1000			
圖紙編號			
DESIGNED BY 設計	CONTRACT NO. 合約編號	P. Dir. APPROVED 批准人	
BWCW	HY/2013/03	TKH <i>WT</i>	
DRAWN BY 繪圖	STATUS 階段		
WSY			
SCALE 比例	A1 1 : 25000		
DIMENSIONS ARE IN 尺寸單位		© COPYRIGHT RESERVED 版權所有	
METRES			

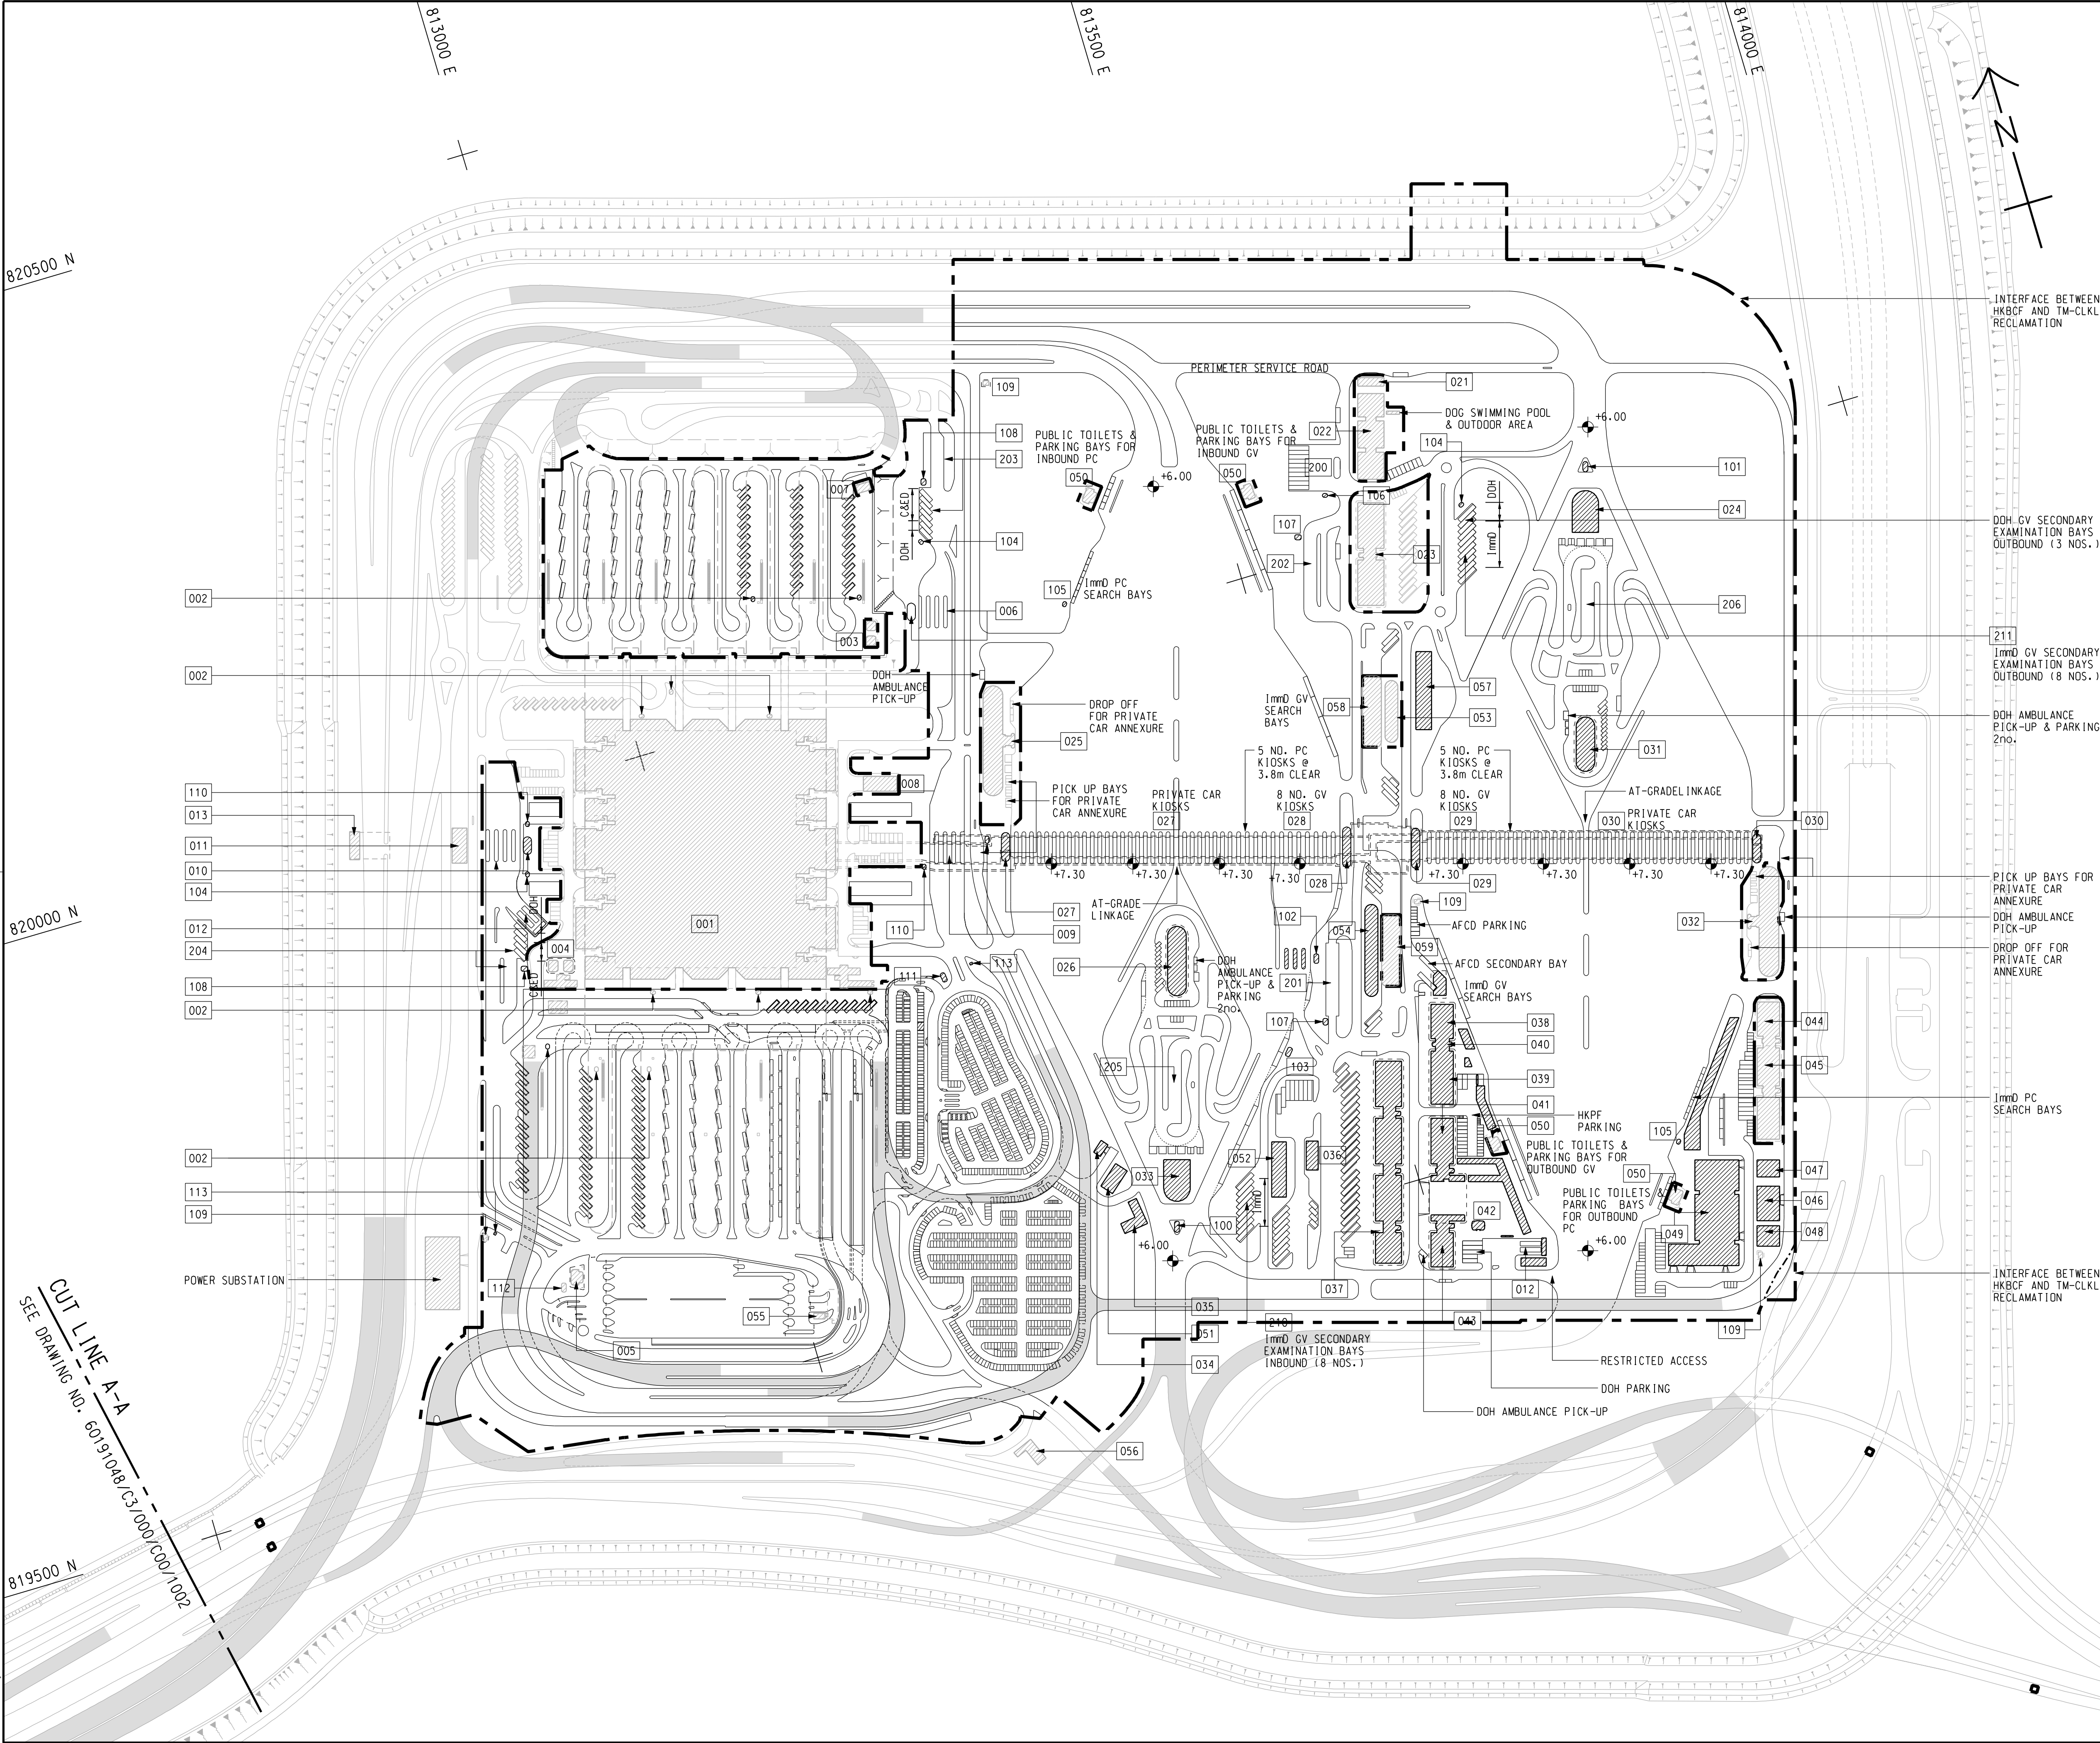

NOTE :

1. THIS DRAWING TO BE READ IN CONJUNCTION WITH
DRAWING NO. 60191048/C3/000/C00/1003.

LEGEND:

- SITE BOUNDARY
- VIADUCT
- BUILDING/FACILITIES

- TENDER DRAWING		BWCW SCI	MAR. 14
REV.	DESCRIPTION	DATE	
01	ISSUED FOR TENDER		




路政署
HIGHWAYS DEPARTMENT

港珠澳大橋香港工程管理局
Hong Kong - Zhuhai - Macao Bridge Hong Kong Project Management Office


HONG KONG-ZHUHAI-MACAO BRIDGE
HONG KONG BOUNDARY CROSSING FACILITIES
VEHICLE CLEARANCE PLAZAS AND
ANCILLARY BUILDINGS AND FACILITIES

Figure 1- 1
Current Layout Plan

SHEET 1 OF 2




Rogers Stirk Harbour + Partners
BURO HAPPOLD ATKINS ADI



DRG.NO. 60191048/C3/000/C00/1001
圖紙編號

DESIGNED BY 設計	CONTRACT NO. 合約編號	P. DIR. APPROVED 批准人
BWCW	HY/2013/03	TKH
DRAWN BY 繪圖	STATUS 階段	
WSY		
SCALE 比例	A1 1 : 2500	
DIMENSIONS ARE IN 尺寸單位	METRES	



COPYRIGHT RESERVED
版權所有

CUT LINE A-A
SEE DRAWING NO. 60191048/C3/000/C00/1002

SETTING OUT POINT

POINT	EASTING	NORTHING
401	822488.151	822632.315
402	822640.593	822689.415
403	822515.608	822559.848
404	822610.940	822599.642
405	822629.428	822607.359
406	822526.988	822529.813
407	822618.348	822567.950
408	822542.232	822489.581
409	822584.983	822507.426
410	822606.866	822516.561
411	822560.278	822441.956
412	822602.949	822460.010
413	822621.914	822467.959
414	822624.130	822470.998
415	822651.725	822508.856
416	822644.758	822521.192

822600 N


822400 N

Plot File by 2014/5/5 WANGSY

P:\PROJECTS\60191048\DRAWING\CONTRACT\C3\1000\C3_000_C00_1052.dgn

822400 E

822600 E

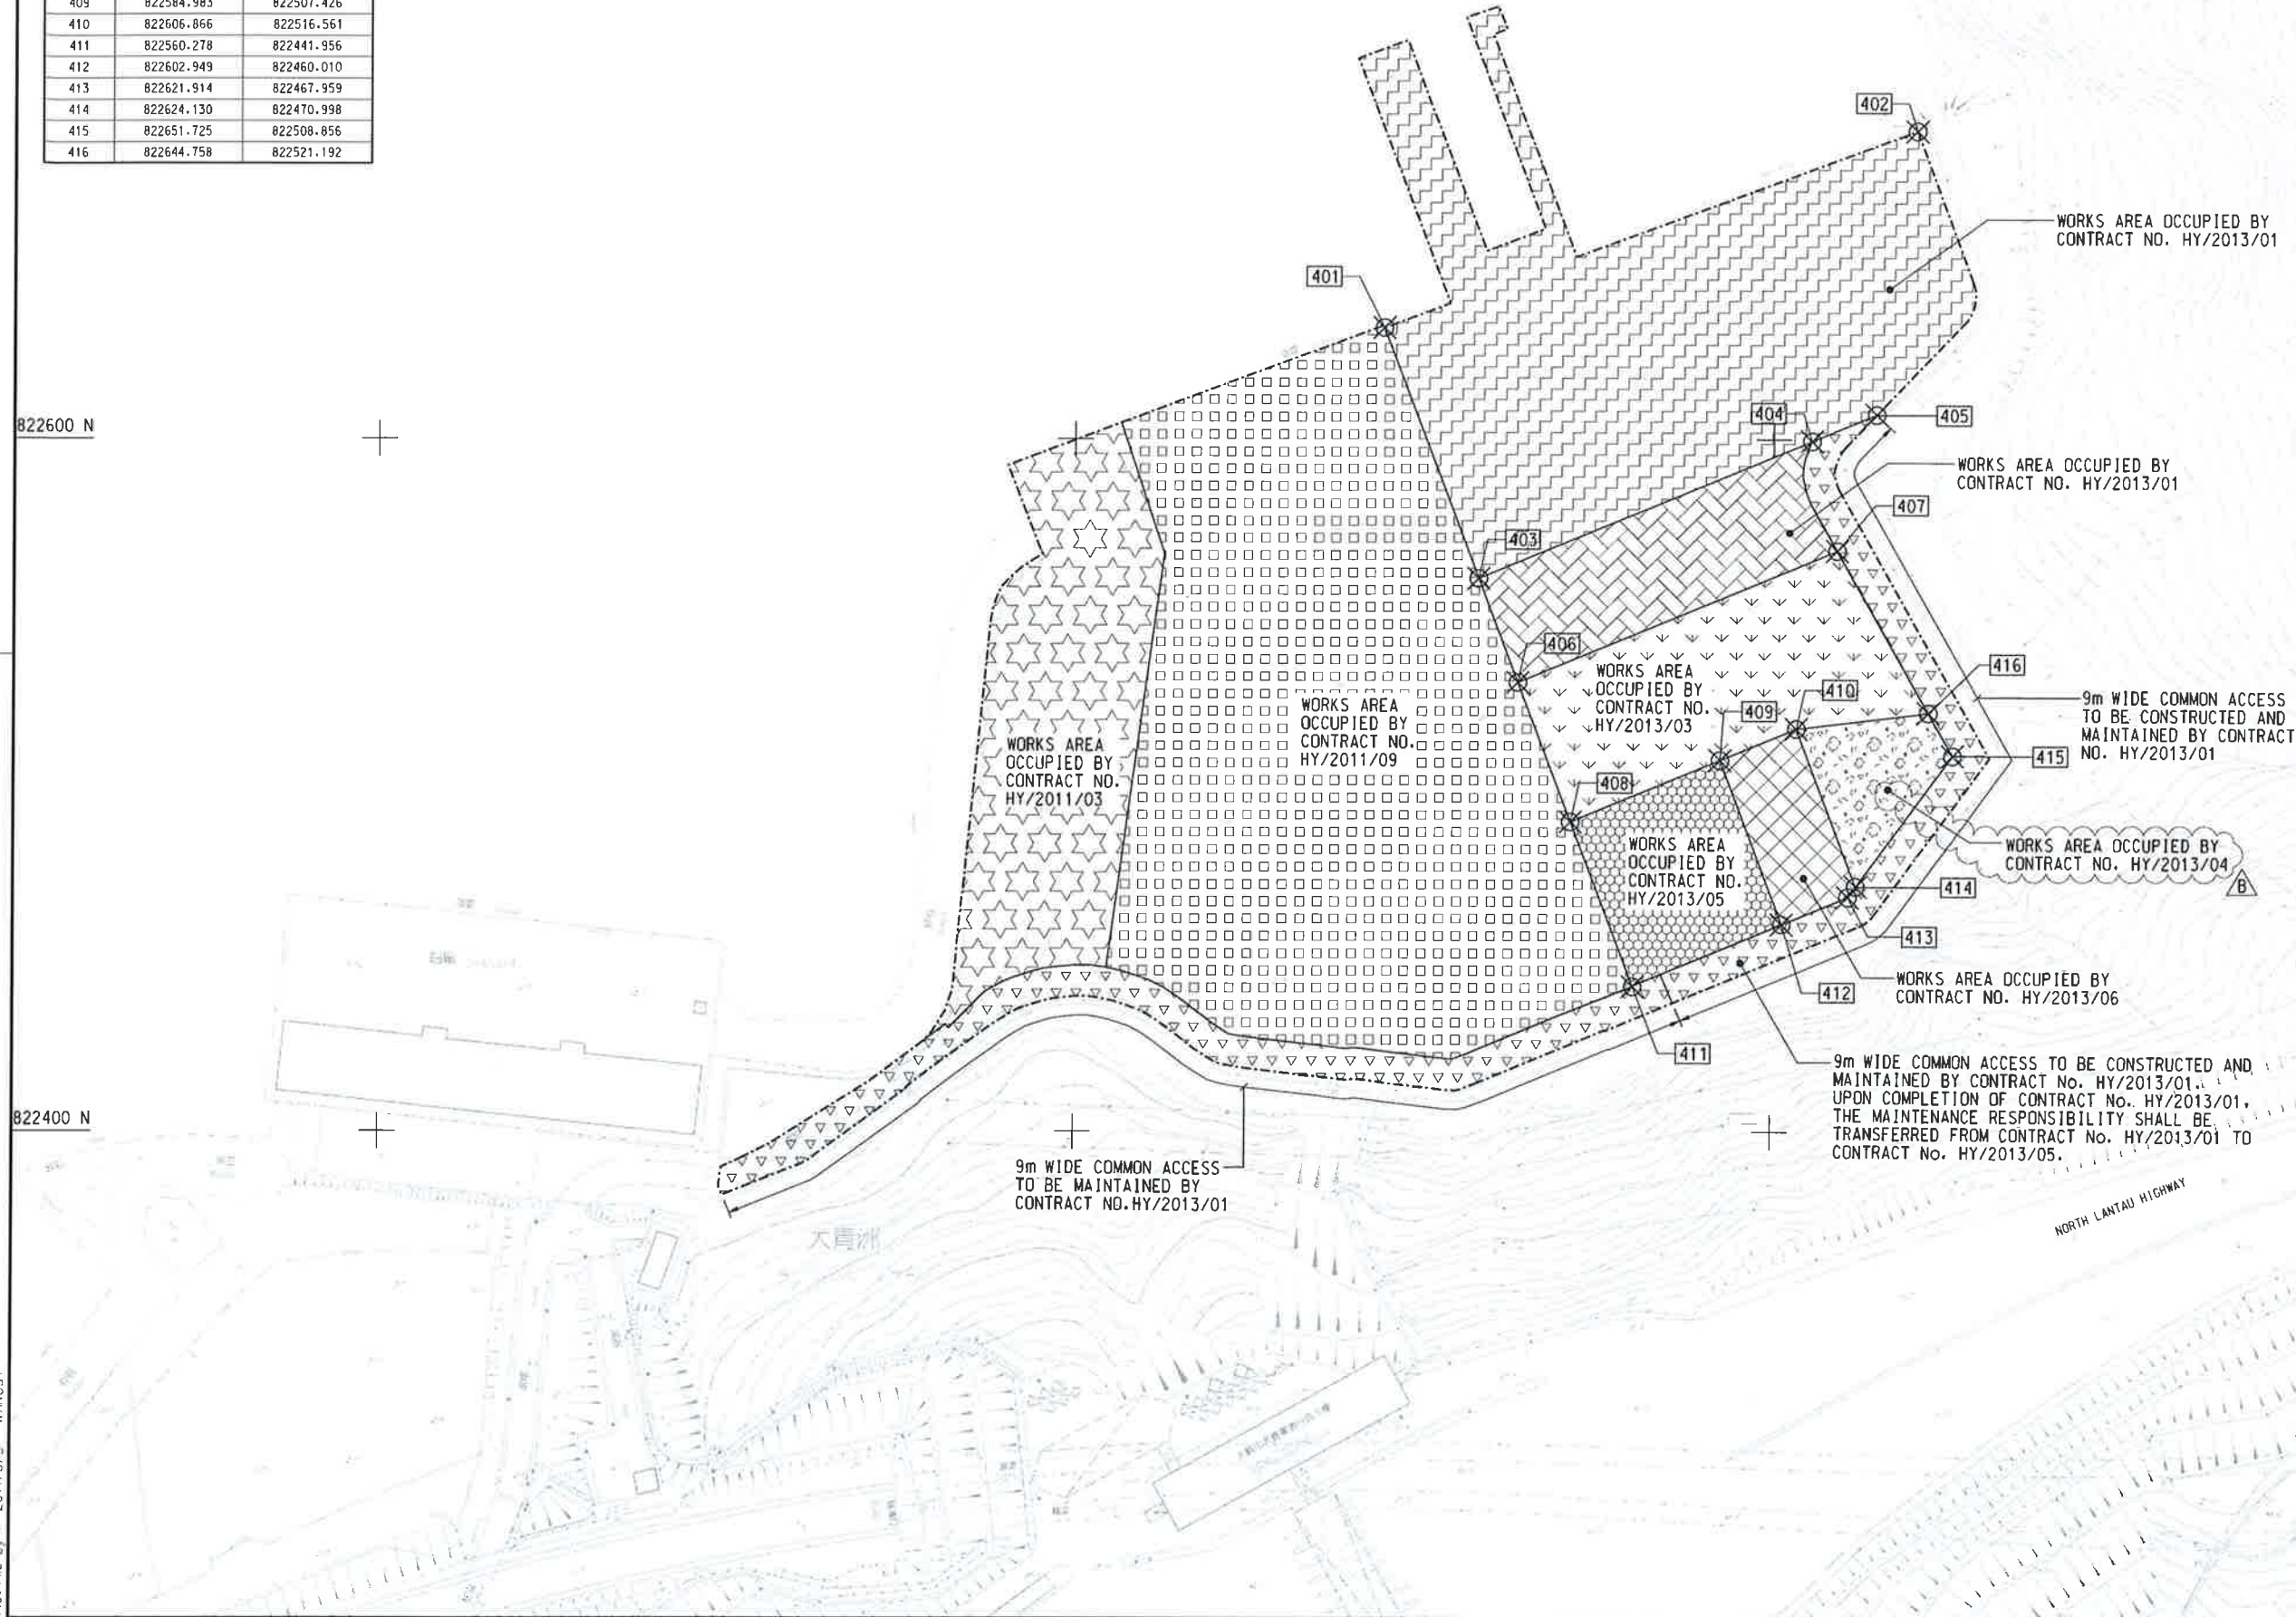

LOCATION PLAN SCALE 1 : 25000

NOTES:

- COORDINATES ARE RELATED TO HONG KONG METRIC GRID (1980).
- DIMENSIONS ARE IN MILLIMETER AND CHAINAGE ARE IN METRES UNLESS OTHERWISE SHOWN.

LEGEND:

WORKS AREA BOUNDARY	
PORTION 4.1	
PORTION 4.2	
PORTION 4.3	
PORTION 4.4	
PORTION 4.5	
PORTION 4.6	
PORTION 4.7	
PORTION 4.8	
PORTION 4.9	

CONTROLLED DOCUMENT

FOR CONSTRUCTION

C	WORKING DRAWING	BWCW SCI MAY.15
B	TENDER ADDENDUM NO. 2	BWCW SCI MAY.14
A	TENDER ADDENDUM NO. 1	BWCW SCI APR.14
-	TENDER DRAWING	BWCW SCI MAR.14
REV. NO.	DESCRIPTION	DATE

HONG KONG - ZHUHAI - MACAO BRIDGE
HONG KONG - ZHUHAI - MACAO BRIDGE PROJECT MANAGEMENT OFFICE
HONG KONG - ZHUHAI - MACAO BRIDGE PROJECT MANAGEMENT OFFICE
HONG KONG - ZHUHAI - MACAO BRIDGE PROJECT MANAGEMENT OFFICE
HONG KONG - ZHUHAI - MACAO BRIDGE PROJECT MANAGEMENT OFFICE

WORKS AREA WA4

AECOM **Aedas**
Rogers Stirk Harbour + Partners
BURO HAPPOLD ATKINS ADI

DRGNO. 60191048/C3/000/C00/1052C
圖紙編號

DESIGNED BY BWCW	CONTRACT NO. HY/2013/03	APPROVED BY TKH
DRAWN BY WSY	STATUS WORKING DRAWING	
SCALE A1 1 : 1000		
DIMENSIONS ARE IN METRES		

© COPYRIGHT RESERVED