

## **MATERIALAB CONSULTANTS LIMITED**

Room 723 & 725, 7/F, Block B,  
Profit Industrial Building,  
1-15 Kwai Fung Crescent, Kwai Fong,  
Hong Kong.

Tel : (852)-24508238  
Fax : (852)-24508032  
Email : mcl@fugro.com

---

**MaterialLab**

---


Report No.: 0165/15/ED/0739

---

### **Appendix A**

#### **Location of Works Areas**



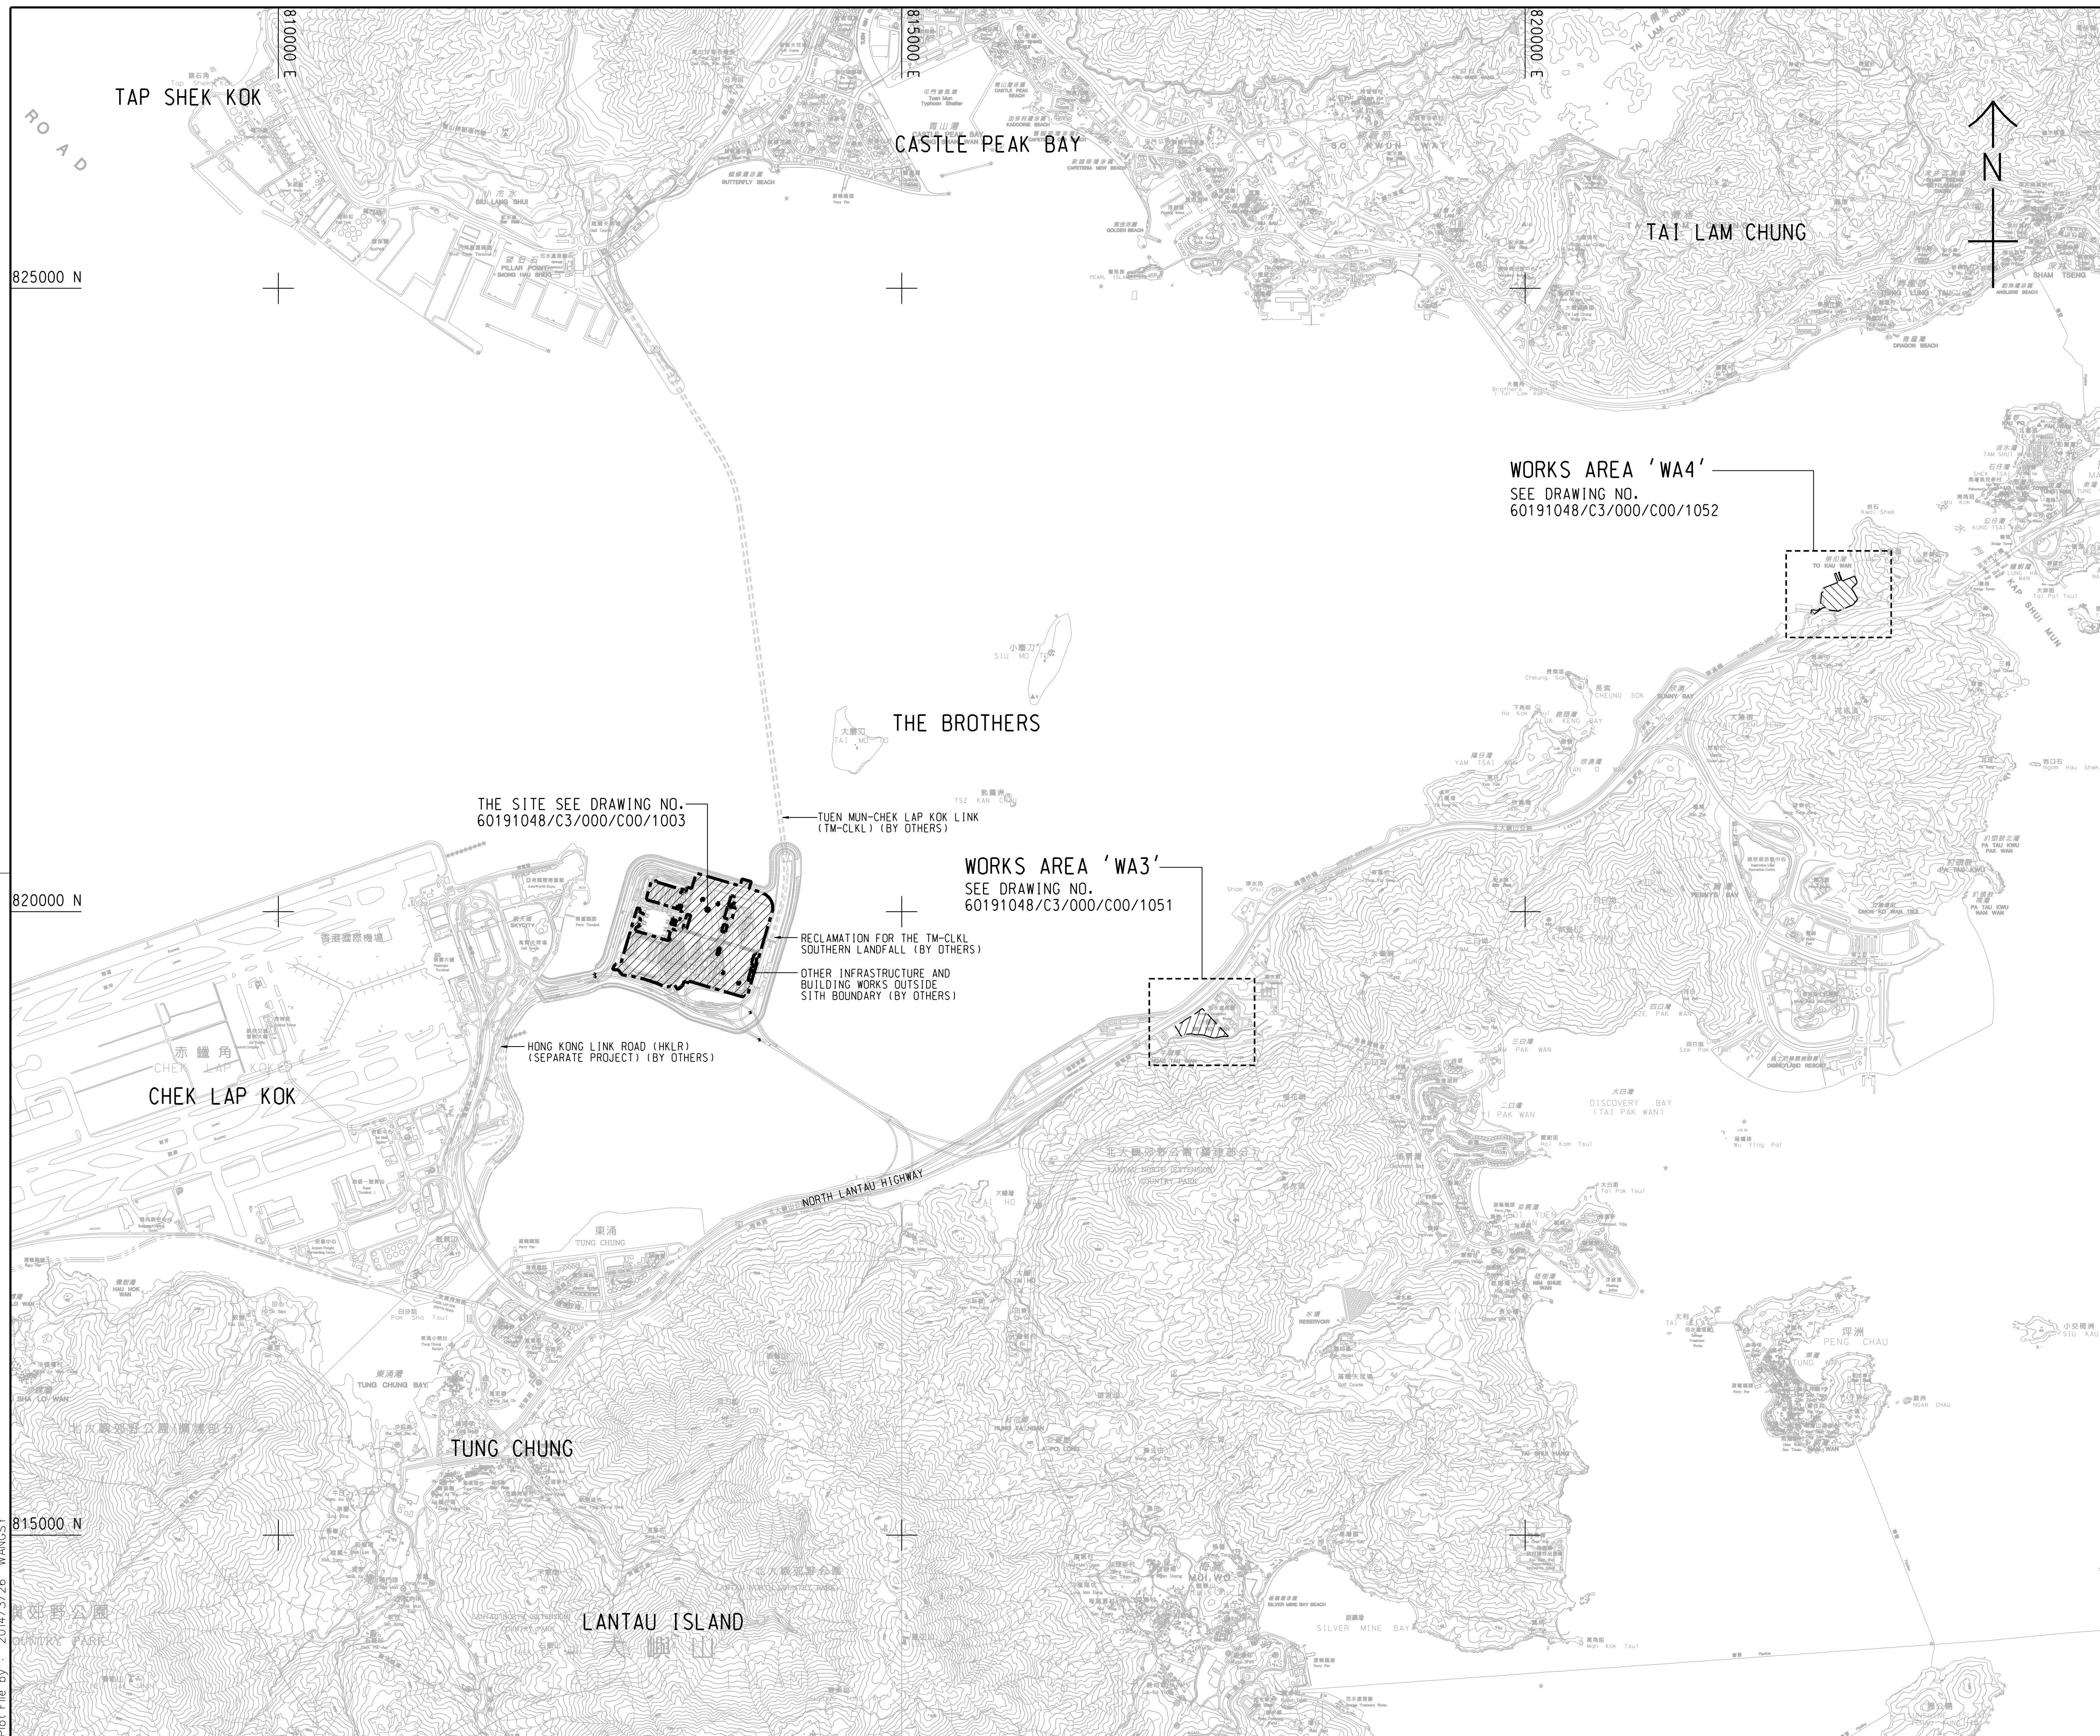

NOTES:

1. COORDINATES ARE RELATED TO HONG KONG METRIC GRID (1980).
2. DIMENSIONS ARE IN MILLIMETER AND CHAINAGE ARE IN METRES UNLESS OTHERWISE SHOWN.
3. THIS DRAWING SHALL BE READ IN CONJUNCTION WITH DRAWING NOS. 60191048/C3/000/C00/1051 TO 1053.

LEGEND:

SITE BOUNDARY

WORKS AREA

			B	L	J	
-	TENDER DRAWING		BWCW	SCI	MAR. 14	
REV.	DESCRIPTION	P.E.	D.E.	CHECKED	DATE	
修改	内容摘要	设计	校核	审核	日期	



HONG KONG-ZHUHAI-MACAO BRIDGE  
HONG KONG BOUNDARY CROSSING FACILITIES  
- VEHICLE CLEARANCE PLAZAS AND  
ANCILLARY BUILDINGS AND FACILITIES


## SITE LOCATION PLAN

<b>AECOM</b>	+	+
Rogers Stirk Harbour + Partners		Aedas
BURO HAPPOLD   ATKINS   ADI	+	+

DRG.NO. 60191048/C3/000/C00/1000

DESIGNED BY 設計	BWCW	CONTRACT NO. 合約編號	HY/2013/03	P. Dir. APPROVED 其成人	TKH <i>WT</i>
DRAWN BY 繪圖	WSY	STATUS 階段			
SCALE 比例	A1 1 : 25000				
DIMENSIONS ARE IN 尺寸單位		METRES © COPYRIGHT RESERVED 版權所			



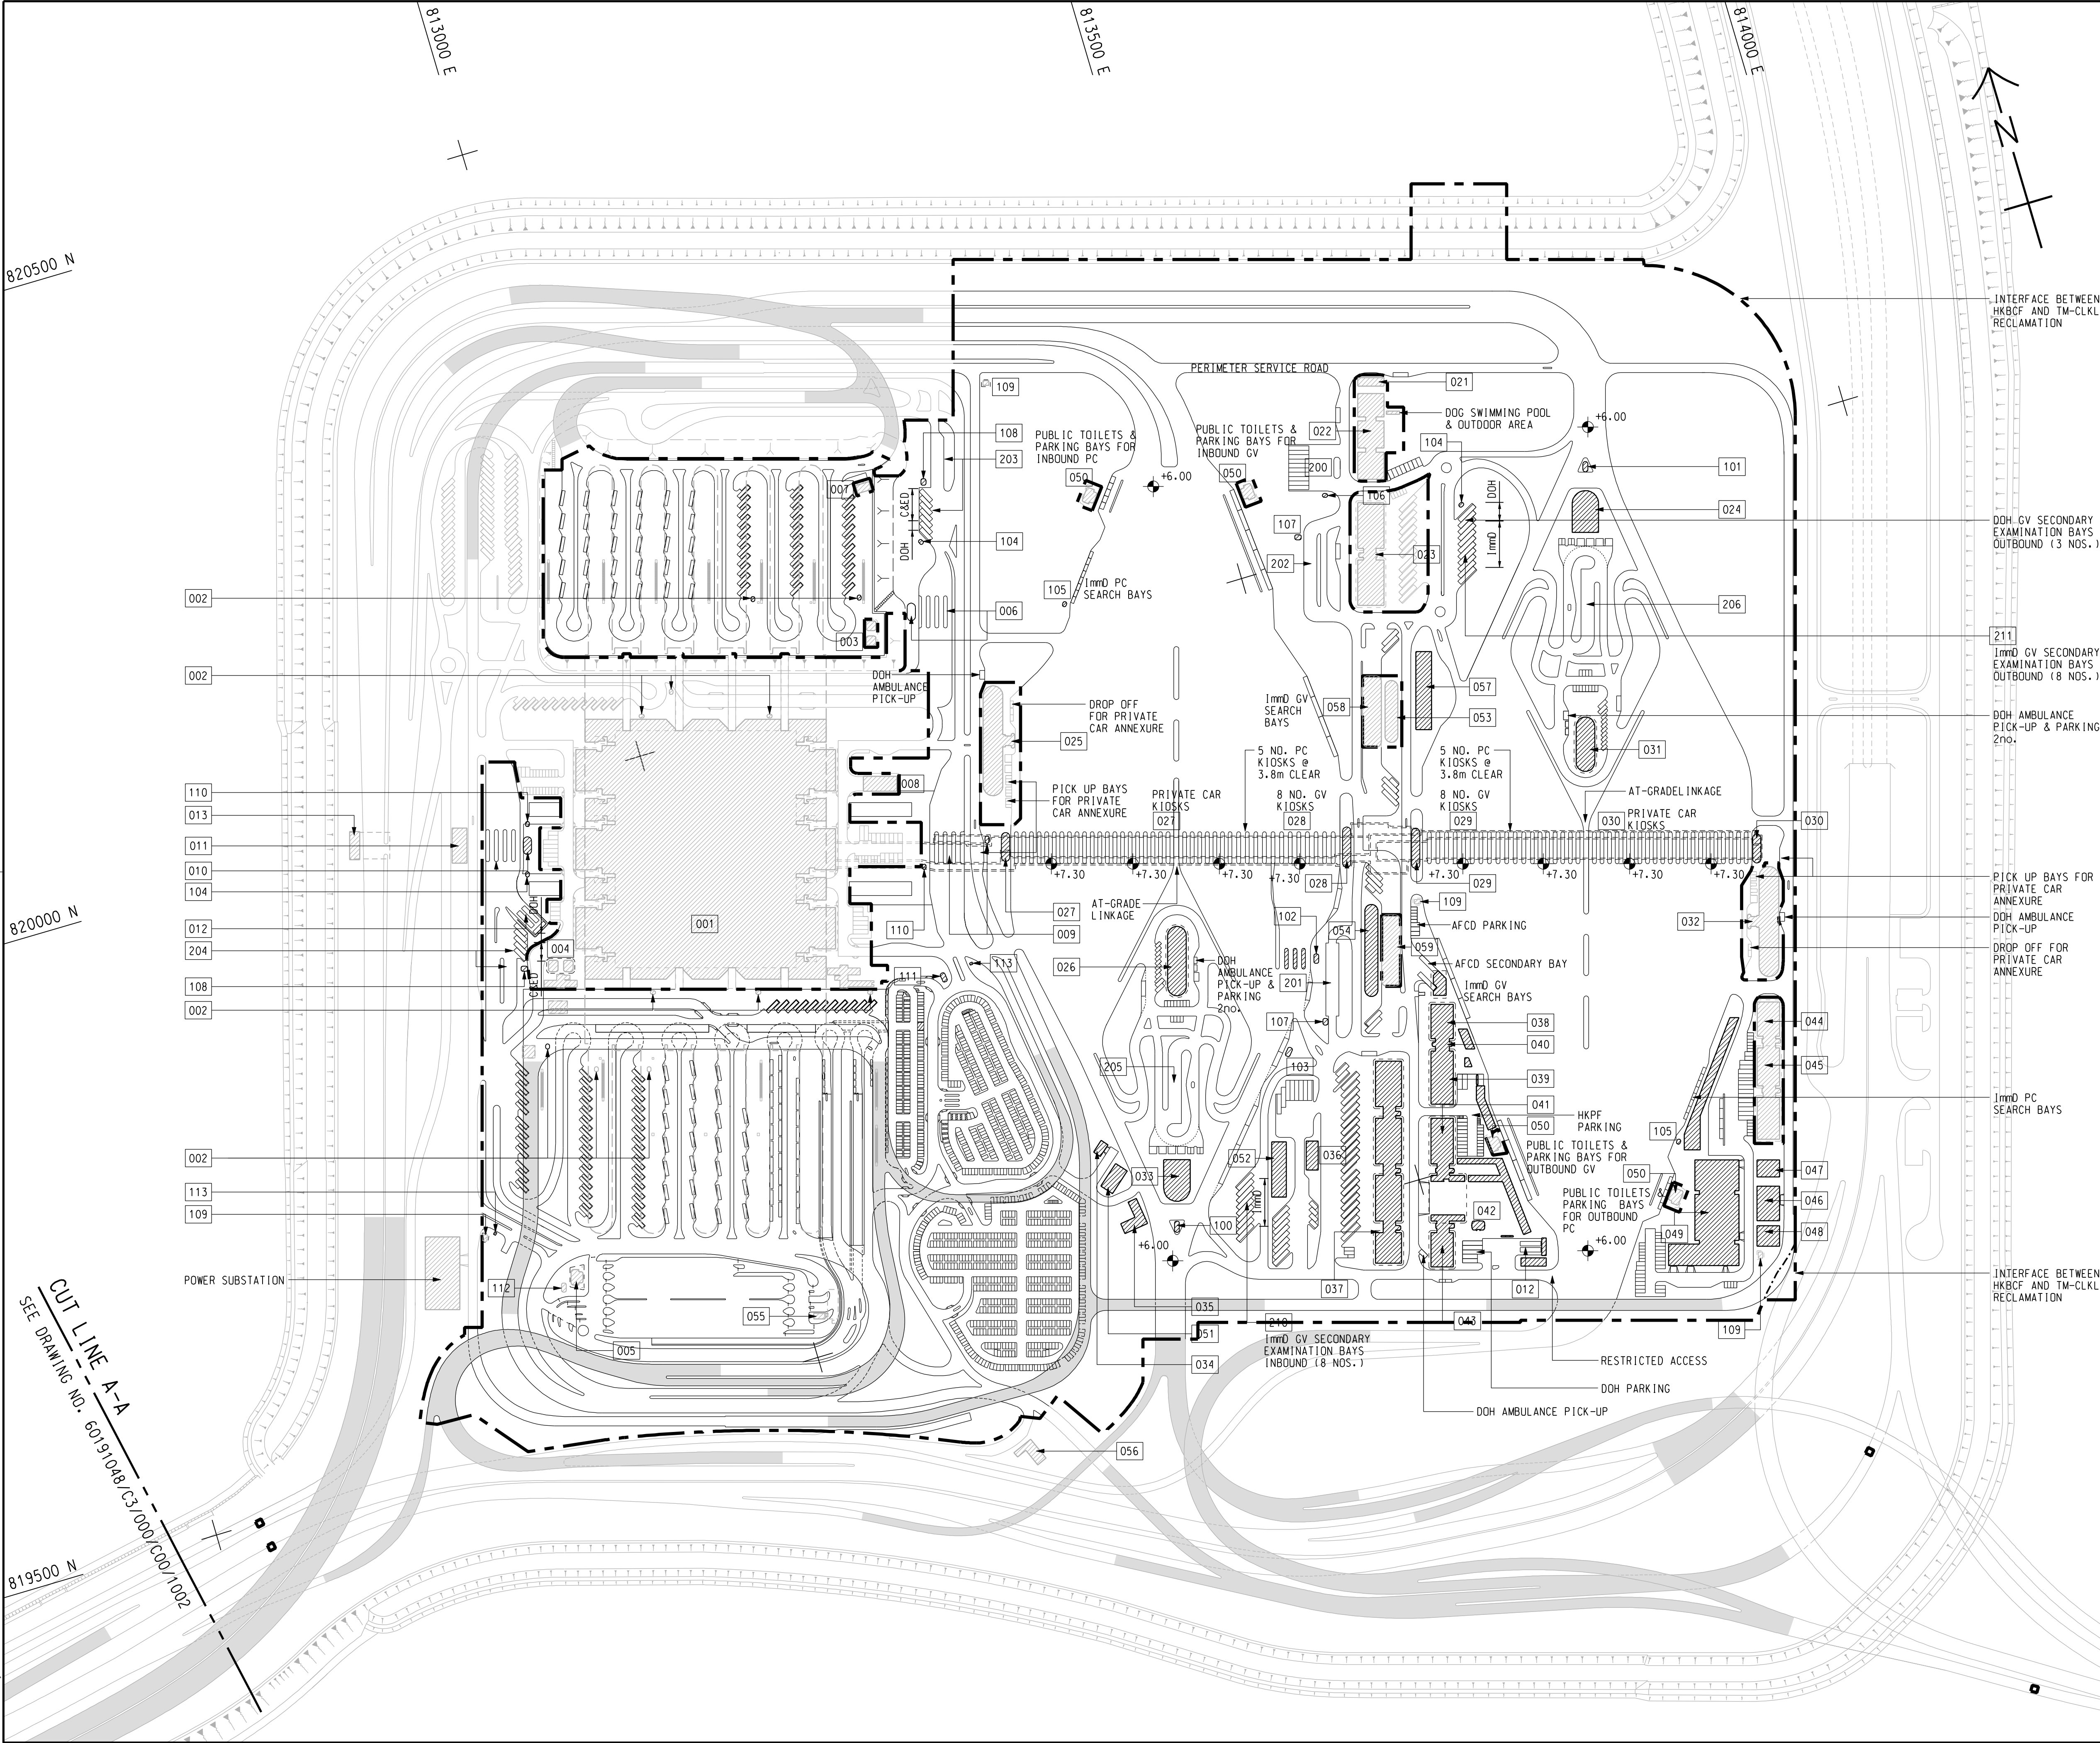

NOTE:  
1. THIS DRAWING TO BE READ IN CONJUNCTION WITH  
DRAWING NO. 60191048/C3/000/C00/1003.

LEGEND:

- SITE BOUNDARY
- VIADUCT
- BUILDING/FACILITIES

INTERFACE BETWEEN  
HKBCF AND TM-CLKL  
RECLAMATION

DOH GV SECONDARY  
EXAMINATION BAYS  
OUTBOUND (3 NOS.)

211  
Imm GV SECONDARY  
EXAMINATION BAYS  
OUTBOUND (8 NOS.)

DOH AMBULANCE  
PICK-UP & PARKING  
2no.

PICK UP BAYS FOR  
PRIVATE CAR  
ANNEXURE  
DOH AMBULANCE  
PICK-UP

DROP OFF FOR  
PRIVATE CAR  
ANNEXURE

Imm PC  
SEARCH BAYS

INTERFACE BETWEEN  
HKBCF AND TM-CLKL  
RECLAMATION

- TENDER DRAWING		BWCW SCI	MAR. 14
REV. 修訂	DESCRIPTION 內容摘要	CHECKED 查核	DATE 日期
路政署 HIGHWAYS DEPARTMENT 港珠澳大橋香港工程管理局 Hong Kong - Zhuhai - Macao Bridge Hong Kong Project Management Office			

HONG KONG-ZHUHAI-MACAO BRIDGE  
HONG KONG BOUNDARY CROSSING FACILITIES  
VEHICLE CLEARANCE PLAZAS AND  
ANCILLARY BUILDINGS AND FACILITIES

Figure 1- 1  
Current Layout Plan

SHEET 1 OF 2

**AECOM**  
Rogers Stirk Harbour + Partners  
BURO HAPPOLD ATKINS ADI

**Aedas**

DRG.NO. 60191048/C3/000/C00/1001  
圖紙編號

DESIGNED BY 設計	BWCW	CONTRACT NO. 合約編號	HY/2013/03	P. DIR. APPROVED 批准人	TKH
DRAWN BY 繪圖	WSY	STATUS 階段			
SCALE 比例	A1 1 : 2500				
DIMENSIONS ARE IN 尺寸單位	METRES				

© COPYRIGHT RESERVED  
版權所有

CUT LINE A-A  
SEE DRAWING NO. 60191048/C3/000/C00/1002







# SETTING OUT POINT

POINT	EASTING	NORTHING
401	822488.151	822632.315
402	822640.593	822689.415
403	822515.608	822559.848
404	822610.940	822599.642
405	822629.428	822607.359
406	822526.988	822529.813
407	822618.348	822567.950
408	822542.232	822489.581
409	822584.983	822507.426
410	822606.866	822516.561
411	822560.278	822441.956
412	822602.949	822460.010
413	822621.914	822467.959
414	822624.130	822470.998
415	822651.725	822508.856
416	822644.758	822521.192

822600 N



822400 N

Plot File by 2014/5/5 WANGSY

P:\PROJECTS\60191048\DRAWING\CONTRACT\C3\1000\C3\_000\_C00\_1052.dgn

822400 E

822600 E

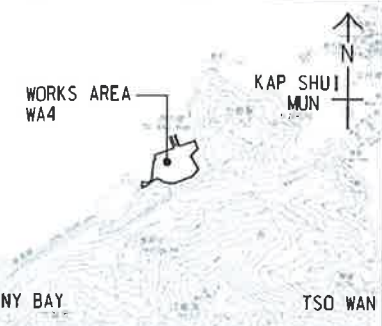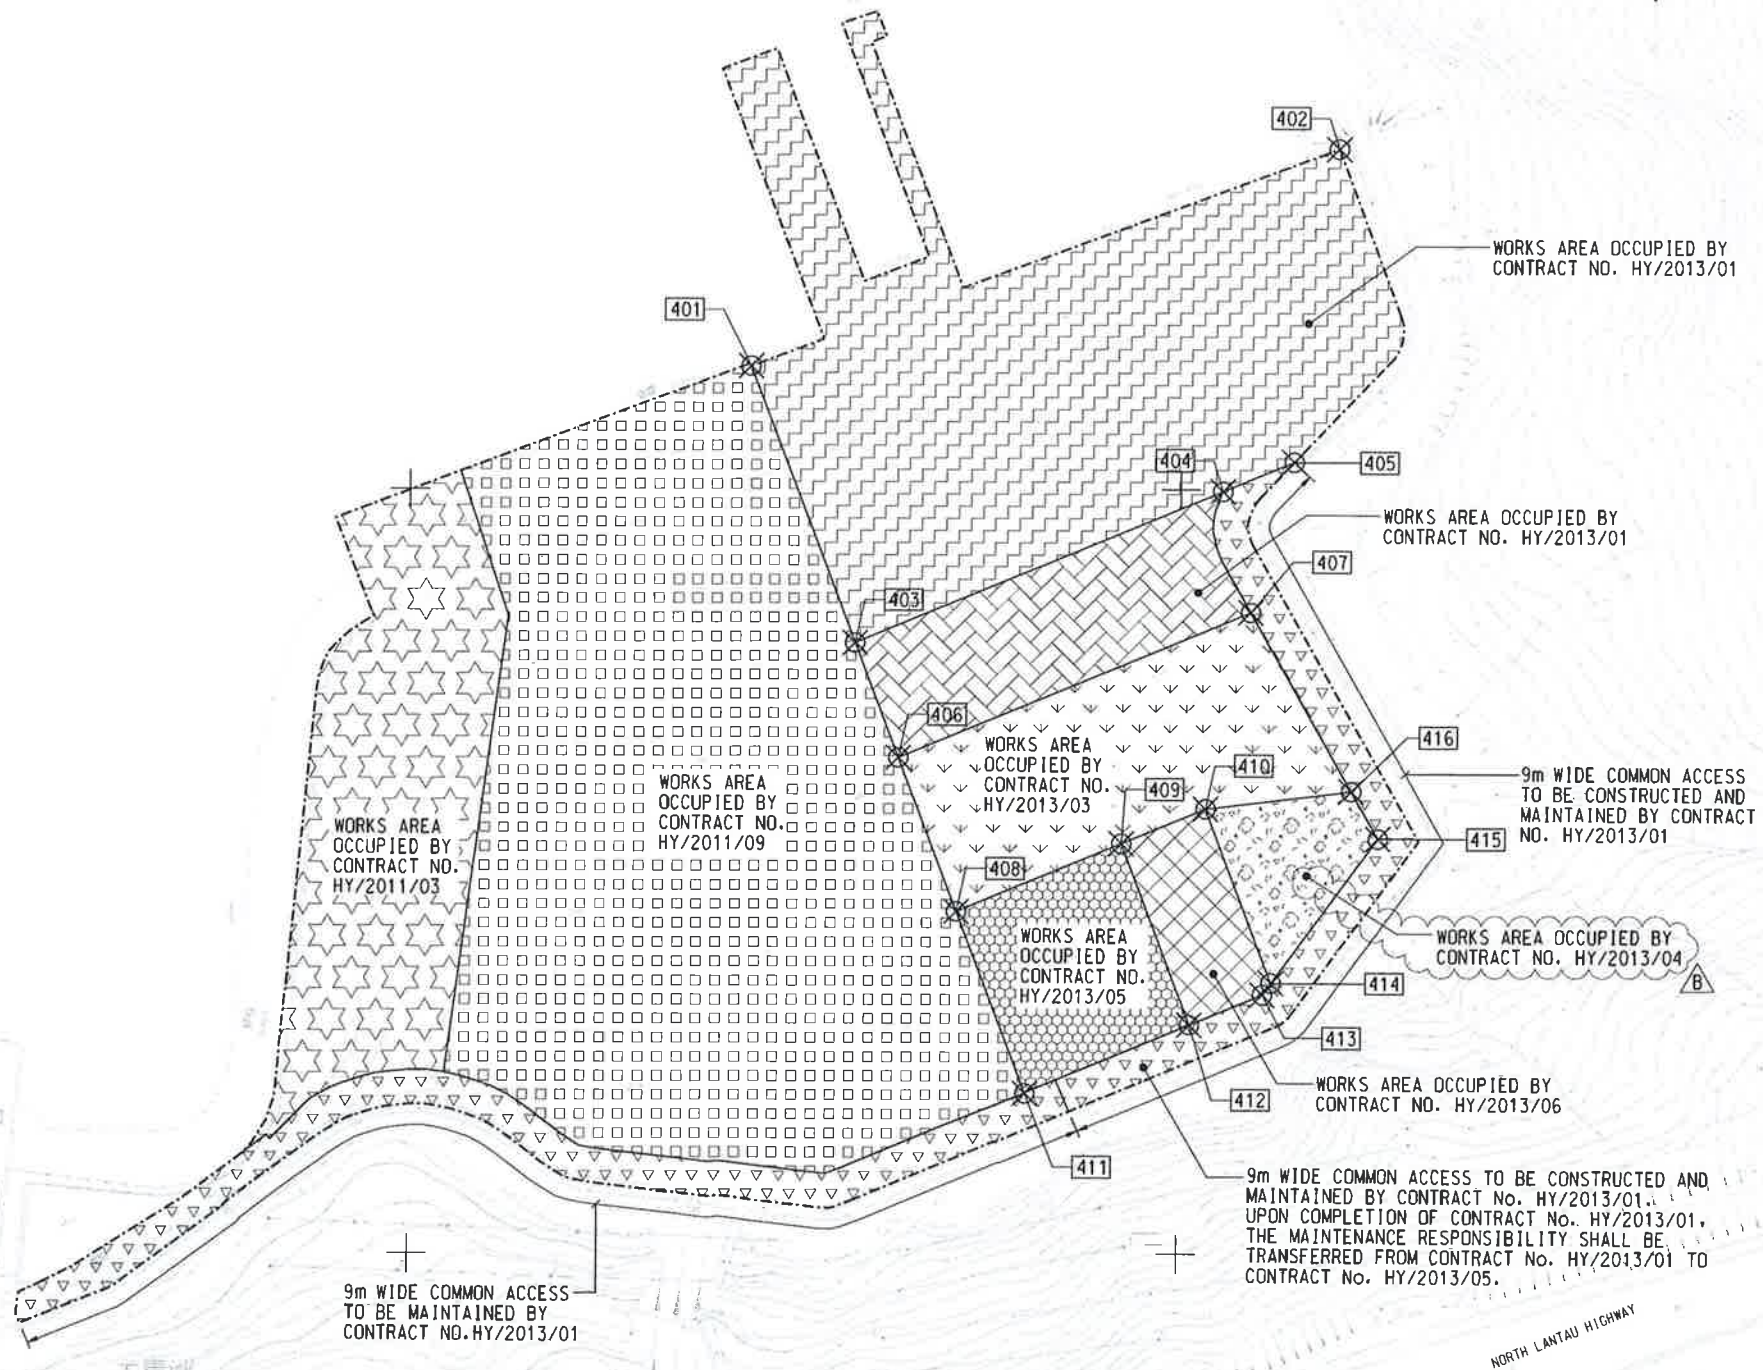

LOCATION PLAN  
SCALE 1 : 25000

## NOTES:

- COORDINATES ARE RELATED TO HONG KONG METRIC GRID (1980).
- DIMENSIONS ARE IN MILLIMETER AND CHAINAGE ARE IN METRES UNLESS OTHERWISE SHOWN.

## LEGEND:

WORKS AREA BOUNDARY	
[Pattern]	PORTION 4.1
[Pattern]	PORTION 4.2
[Pattern]	PORTION 4.3
[Pattern]	PORTION 4.4
[Pattern]	PORTION 4.5
[Pattern]	PORTION 4.6
[Pattern]	PORTION 4.7
[Pattern]	PORTION 4.8
[Pattern]	PORTION 4.9

**CONTROLLED DOCUMENT**

**FOR CONSTRUCTION**

C	WORKING DRAWING	BWCW SCI MAY.15
B	TENDER ADDENDUM NO. 2	BWCW SCI MAY.14
A	TENDER ADDENDUM NO. 1	BWCW SCI APR.14
-	TENDER DRAWING	BWCW SCI MAR.14

**HONG KONG - ZHUHAI - MACAO BRIDGE**  
HONG KONG - ZHUHAI - MACAO BRIDGE PROJECT MANAGEMENT OFFICE  
HONG KONG - ZHUHAI - MACAO BRIDGE PROJECT MANAGEMENT OFFICE  
HONG KONG - ZHUHAI - MACAO BRIDGE PROJECT MANAGEMENT OFFICE

WORKS AREA WA4

Rogers Stirk Harbour + Partners  
BURO HAPPOLD ATKINS ADI

DRGNO. 60191048/C3/000/C00/1052C  
圖紙編號

DESIGNED BY BWCW	CONTRACT NO. HY/2013/03	APPROVED BY TKH
DRAWN BY WSY	STATUS WORKING DRAWING	
SCALE A1 1 : 1000	DIMENSIONS ARE IN METRES	

© COPYRIGHT RESERVED