


Project Management Initials: Designer: PLCK Checked: SLYY Approved: CWN ISO A1 594mm x 841mm

Pld File by: LILJ3 2012/12/21
 PATH: P:\Projects\60240249\DRAWING\CONTRACT\11000\IC1_1003.dgn

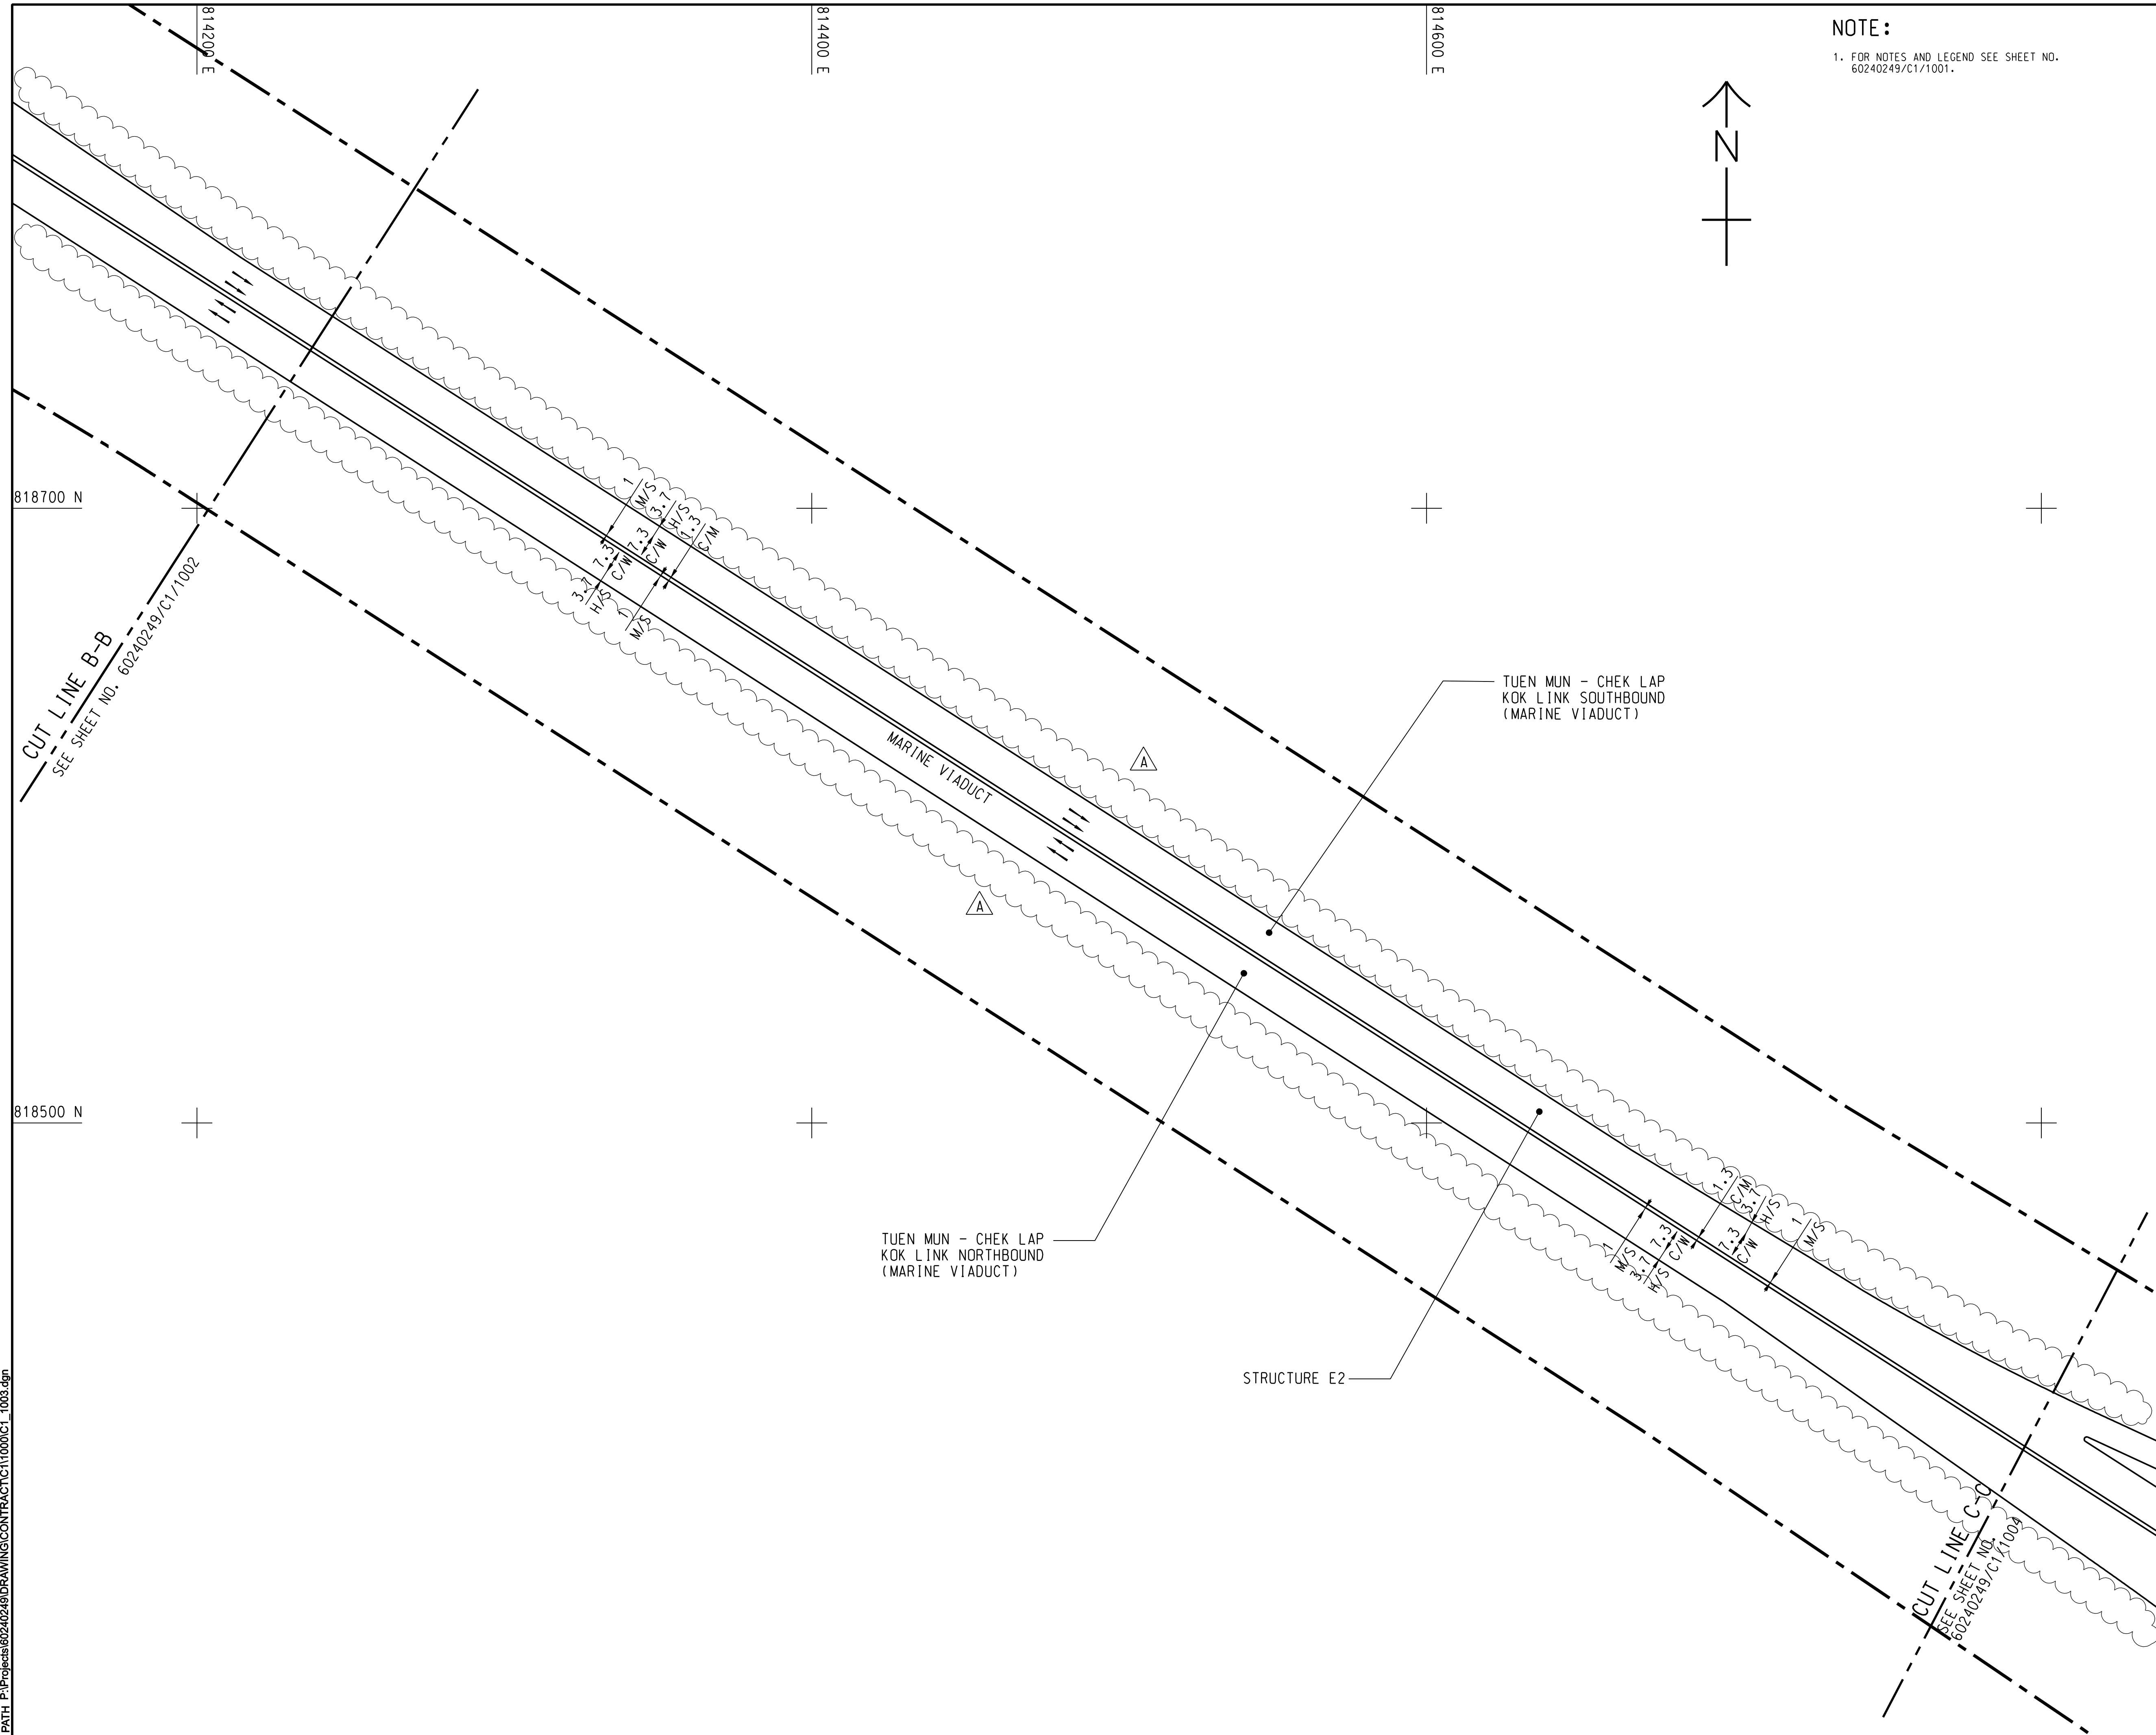

AECOM

PROJECT
 項目
TUEN MUN - CHEK LAP KOK LINK

CONTRACT TITLE
 TUEN MUN - CHEK LAP KOK LINK - SOUTHERN CONNECTION VIADUCT SECTION

CLIENT
 業主

 路政署 HIGHWAYS DEPARTMENT
 港珠澳大橋香港工程管理有限公司
 Hong Kong - Zhuhai - Macao Bridge
 Hong Kong Project Management Office

CONSULTANT
 工程師有限公司
 AECOM Asia Company Ltd.
 www.aecom.com

SUB-CONSULTANTS
 分判工程師有限公司
 Figure 2.4e

ISSUE/REVISION
 修訂


I/R	DATE	DESCRIPTION	CHK.
A	DEC. 12	TENDER ADDENDUM NO.4	CWY
-	OCT. 12	TENDER DRAWING	CWY

STATUS
 階段

SCALE
 比例
 A1 1:1000

DIMENSION UNIT
 尺寸單位
 METRES

KEY PLAN 1:100000
 索引圖

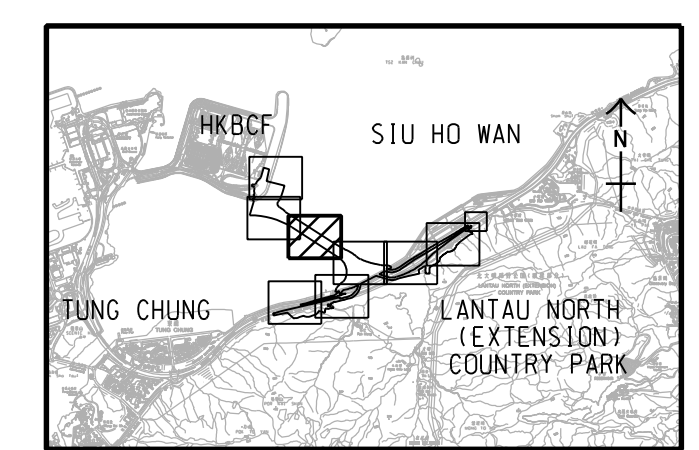

PROJECT NO.
 項目編號
 60240249

CONTRACT NO.
 合約編號
 HY/2012/07

SHEET TITLE
 圖紙名稱
 GENERAL LAYOUT for Southern Viaduct (3)

SHEET NUMBER
 圖紙編號
 60240249/C1/1003A

SHEET 3 OF 8

This drawing has been prepared for the use of AECOM's client. It may not be used, modified, reproduced or relied upon by third parties, except as agreed by AECOM or as required by law. AECOM accepts no responsibility, and denies any liability whatsoever, to any party that uses or relies on this drawing without AECOM's express written consent. Do not scale this document. All measurements must be obtained from the stated dimensions.