


Pld File by: ZENGSSB 2012-10-24  
 PATH: P:\Projects\60240249\DRAWING\CONTRACT\11000\C1\_1006.dgn  
 Project Management Initials: Designer: PLCK Checked: SLYY Approved: CWN  
 ISO A1 894mm x 841mm  
 CNY CWN

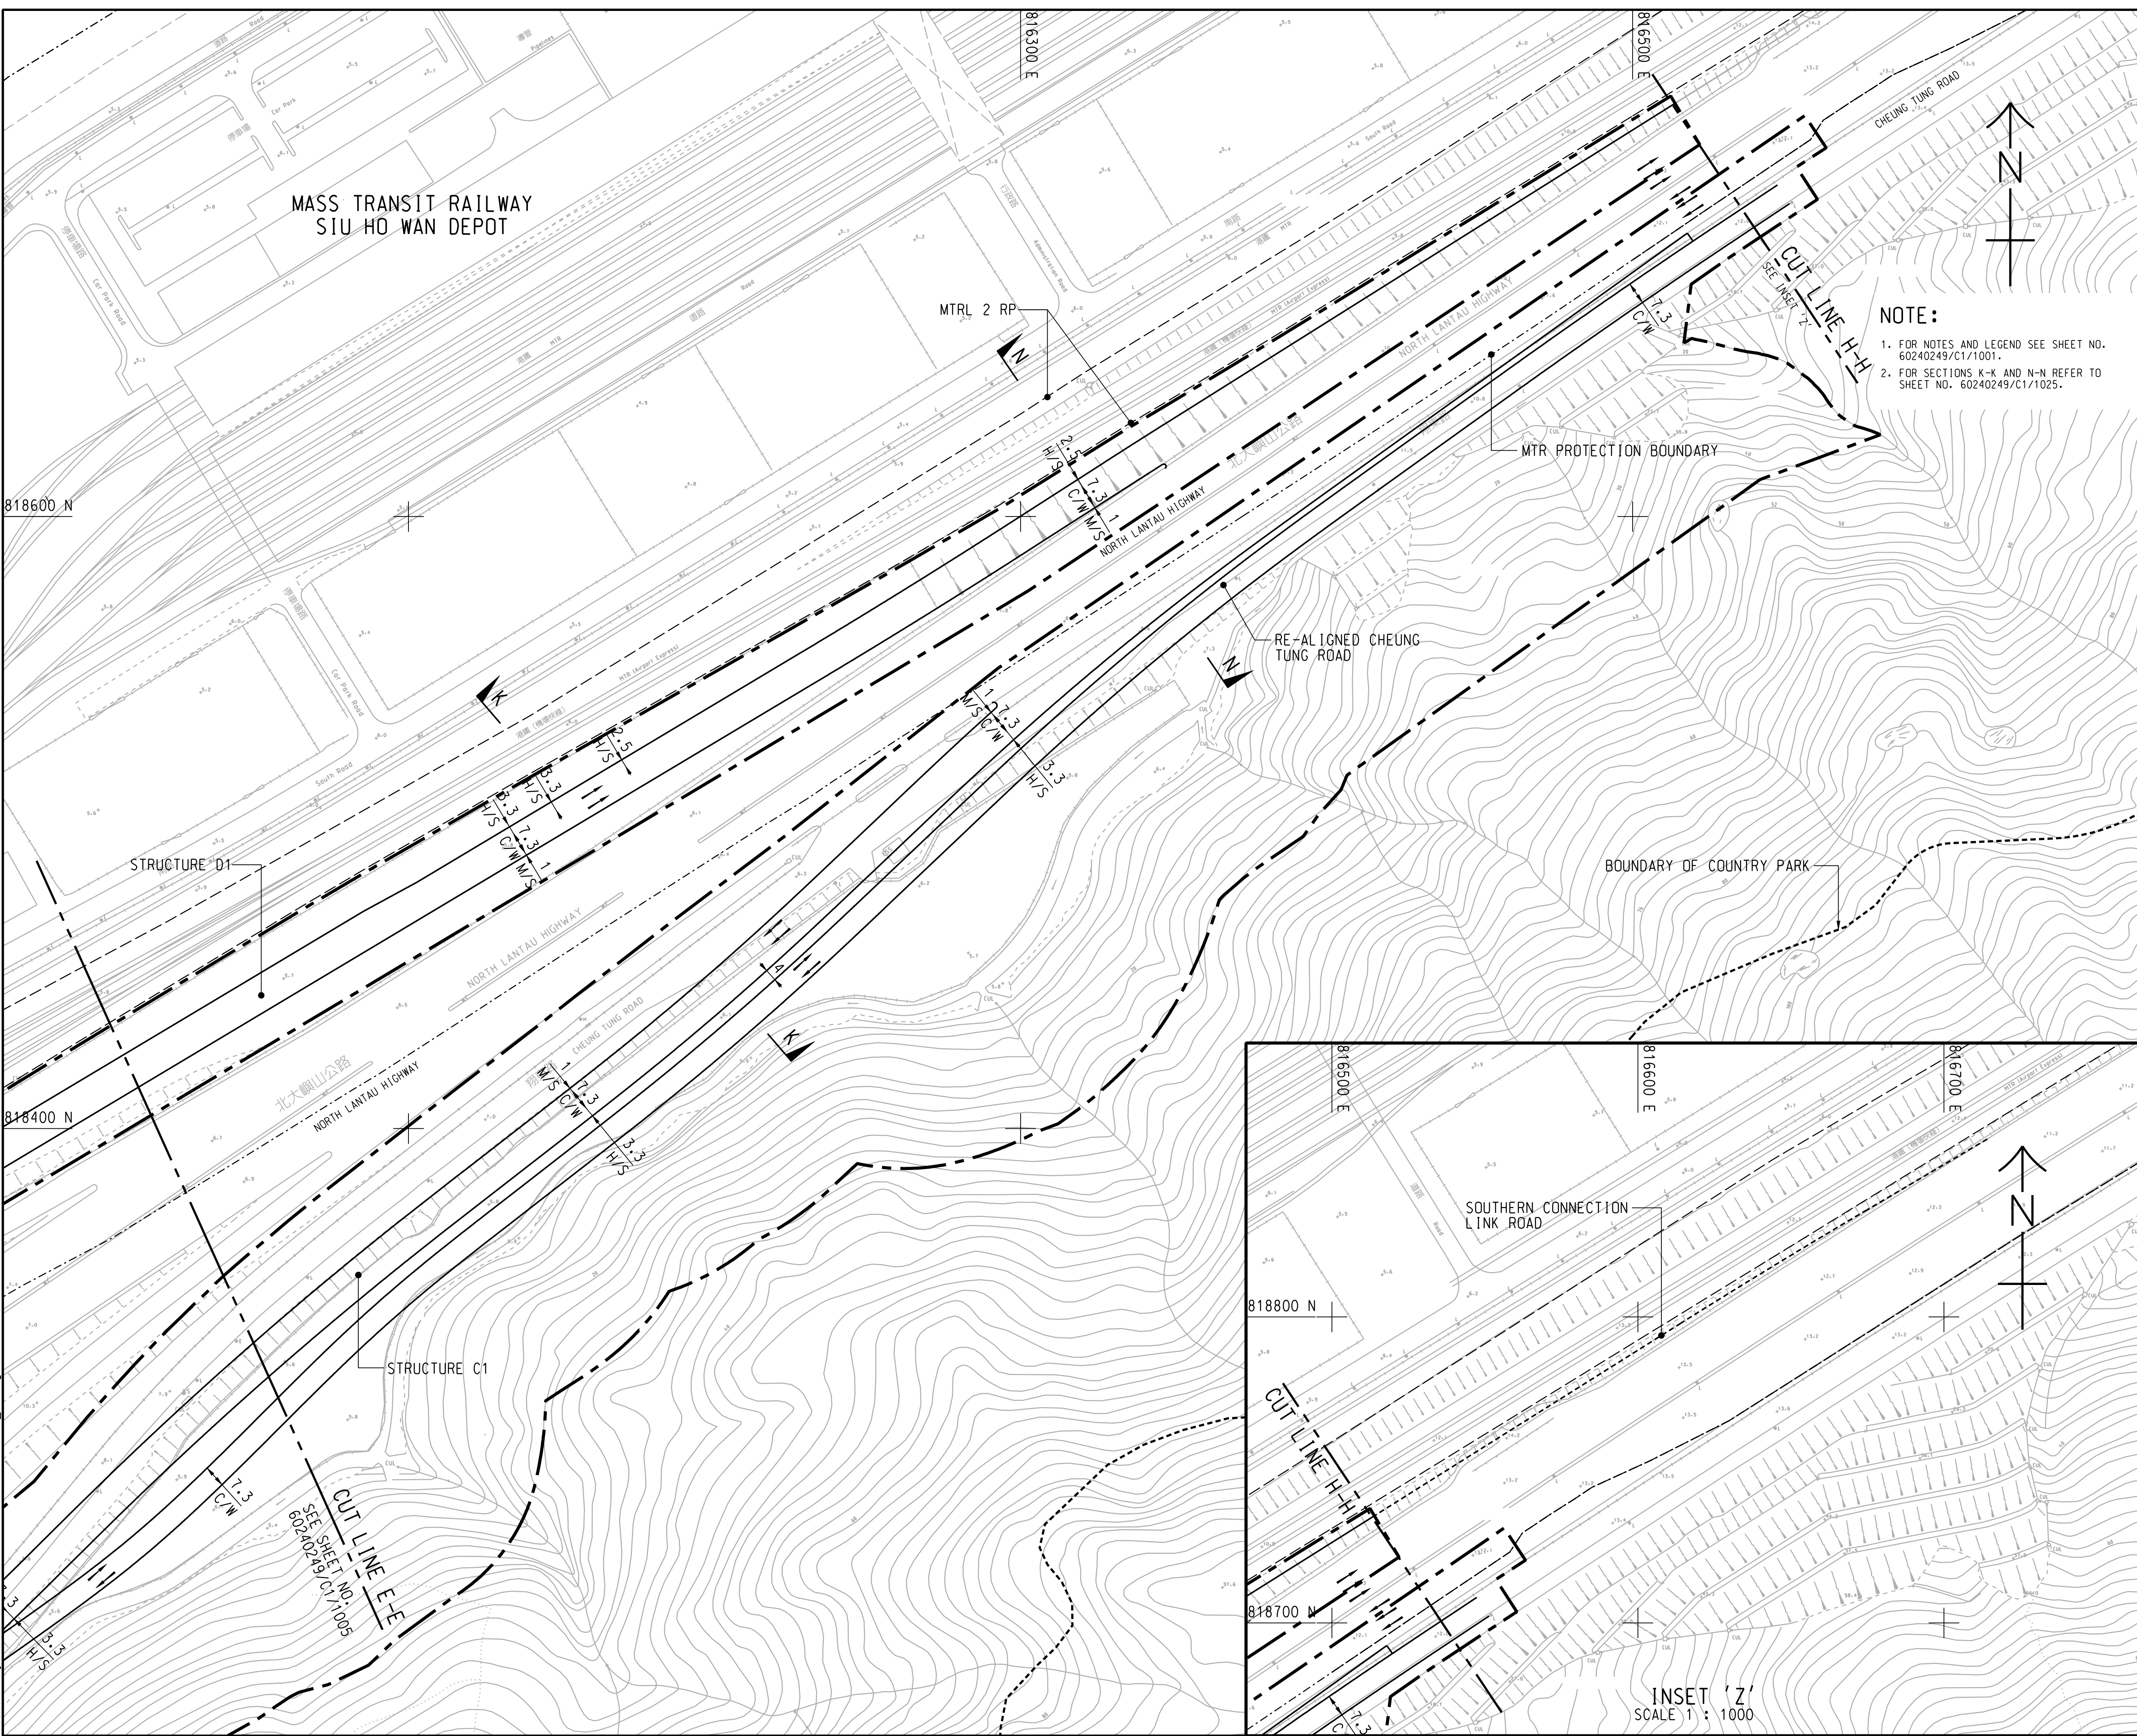

**PROJECT**  
 項目  
**TUEN MUN - CHEK LAP KOK LINK**

**CONTRACT TITLE**  
 TUEN MUN - CHEK LAP KOK LINK  
 - SOUTHERN CONNECTION  
 VIADUCT SECTION

**CLIENT**  
 業主  
 路政署  
**HIGHWAYS DEPARTMENT**  
 港務大樓香港工程管理處  
 Hong Kong - Zhuhai - Macao Bridge  
 Hong Kong Project Management Office

**CONSULTANT**  
 工程顧問公司  
 AECOM Asia Company Ltd.  
 www.aecom.com

**SUB-CONSULTANTS**  
 分判工程顧問公司

**NOTE:**  
 1. FOR NOTES AND LEGEND SEE SHEET NO. 60240249/C1/1001.  
 2. FOR SECTIONS K-K AND N-N REFER TO SHEET NO. 60240249/C1/1025.

Figure 2.4h

**ISSUE/REVISION**  
 修訂


| I/R | DATE    | DESCRIPTION    | CHK.     |
|-----|---------|----------------|----------|
| -   | OCT. 12 | TENDER DRAWING | CNY, CWN |
|     |         |                |          |
|     |         |                |          |

**STATUS**  
 階段

**SCALE**  
 比例  
 A1 1:1000

**DIMENSION UNIT**  
 尺寸單位  
 METRES

**KEY PLAN** 1: 100000  
 索引圖

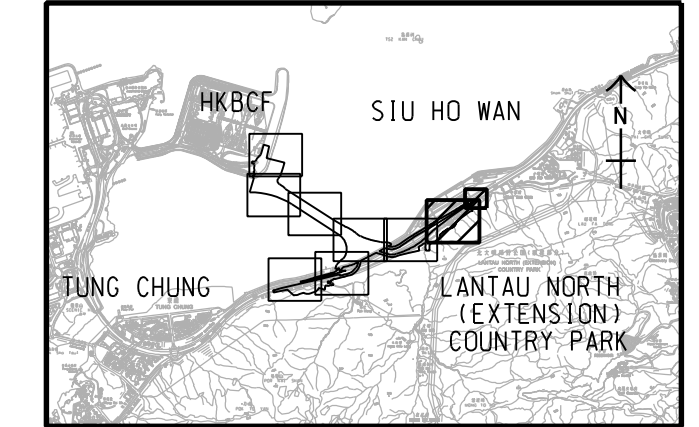

**PROJECT NO.**  
 項目編號  
 60240249

**CONTRACT NO.**  
 合約編號  
 HY/2012/07

**SHEET TITLE**  
 圖紙名稱  
 GENERAL LAYOUT for Southern Viaduct (6)

**SHEET NUMBER**  
 圖紙編號  
 60240249/C1/1006

SHEET 6 OF 8

This drawing has been prepared for the use of AECOM's client. It may not be used, modified, reproduced or relied upon by third parties, except as agreed by AECOM or as required by law. AECOM accepts no responsibility, and denies any liability whatsoever, to any party that uses or relies on this drawing without AECOM's express written consent. Do not scale this document. All measurements must be obtained from the stated dimensions.