


# Master Landscape Plan (Level: 1/F)

Hong Kong-Zhuhai-Macao Bridge  
Hong Kong Boundary Crossing Facilities (HKBCF) Superstructures and Infrastructures

For submission of Landscape and Visual Plan to EPD

**LEGEND:**

- HKBCF site boundary
- Elevated bridges with bridge pier/decks/ footbridges/ canopies
- Boundary fence (1m maintenance path on both sides of fence)
- Planting pattern formed by shrubs, groundcover & turves
- Hydroseeding area
- Multi-purpose areas (footpath/ at grade carriageway/ amenity area)
- Multi-purpose areas with hard-paving (footpath/ at grade carriageway/ amenity area)
- Green roof
- Gentle landscape berm (not higher than 3m, slope gradient not larger than 14.5%)
- Tree planting
- Water features (around and inside PCB area)
- Attenuation pond and bioswale
- Stone swathe feature
- Stone gravel finish (for future development)
- Ancillary building
- Vertical greening
- SIMAR slope
- Site boundary of "Intermodal Transfer Terminal - Bonded Vehicular Bridge and Associated Roads" provided by Permit Holder of Environmental Permit No. EP-560/2018. This area is covered in Environmental Permit No. EP-560/2018 and is excluded from the Environmental Permit of HKBCF Project No. EP-353/2009/K.
- Site boundary of "Airport City Link" provided by Permit Holder of Environmental Permit No. EP-581/2020. This area is covered in Environmental Permit No. EP-581/2020 and is excluded from the Environmental Permit of HKBCF Project No. EP-353/2009/K.
- Site boundary of "HKBCF - Inbound Carpark A (Phase 1) and inbound Carpark B (Phase 1)" provided by Permit Holder of Environmental Permit No. EP-02/353/2009/K. These areas are covered in the Environmental Permit of HKBCF Project No. EP-353/2009/K.

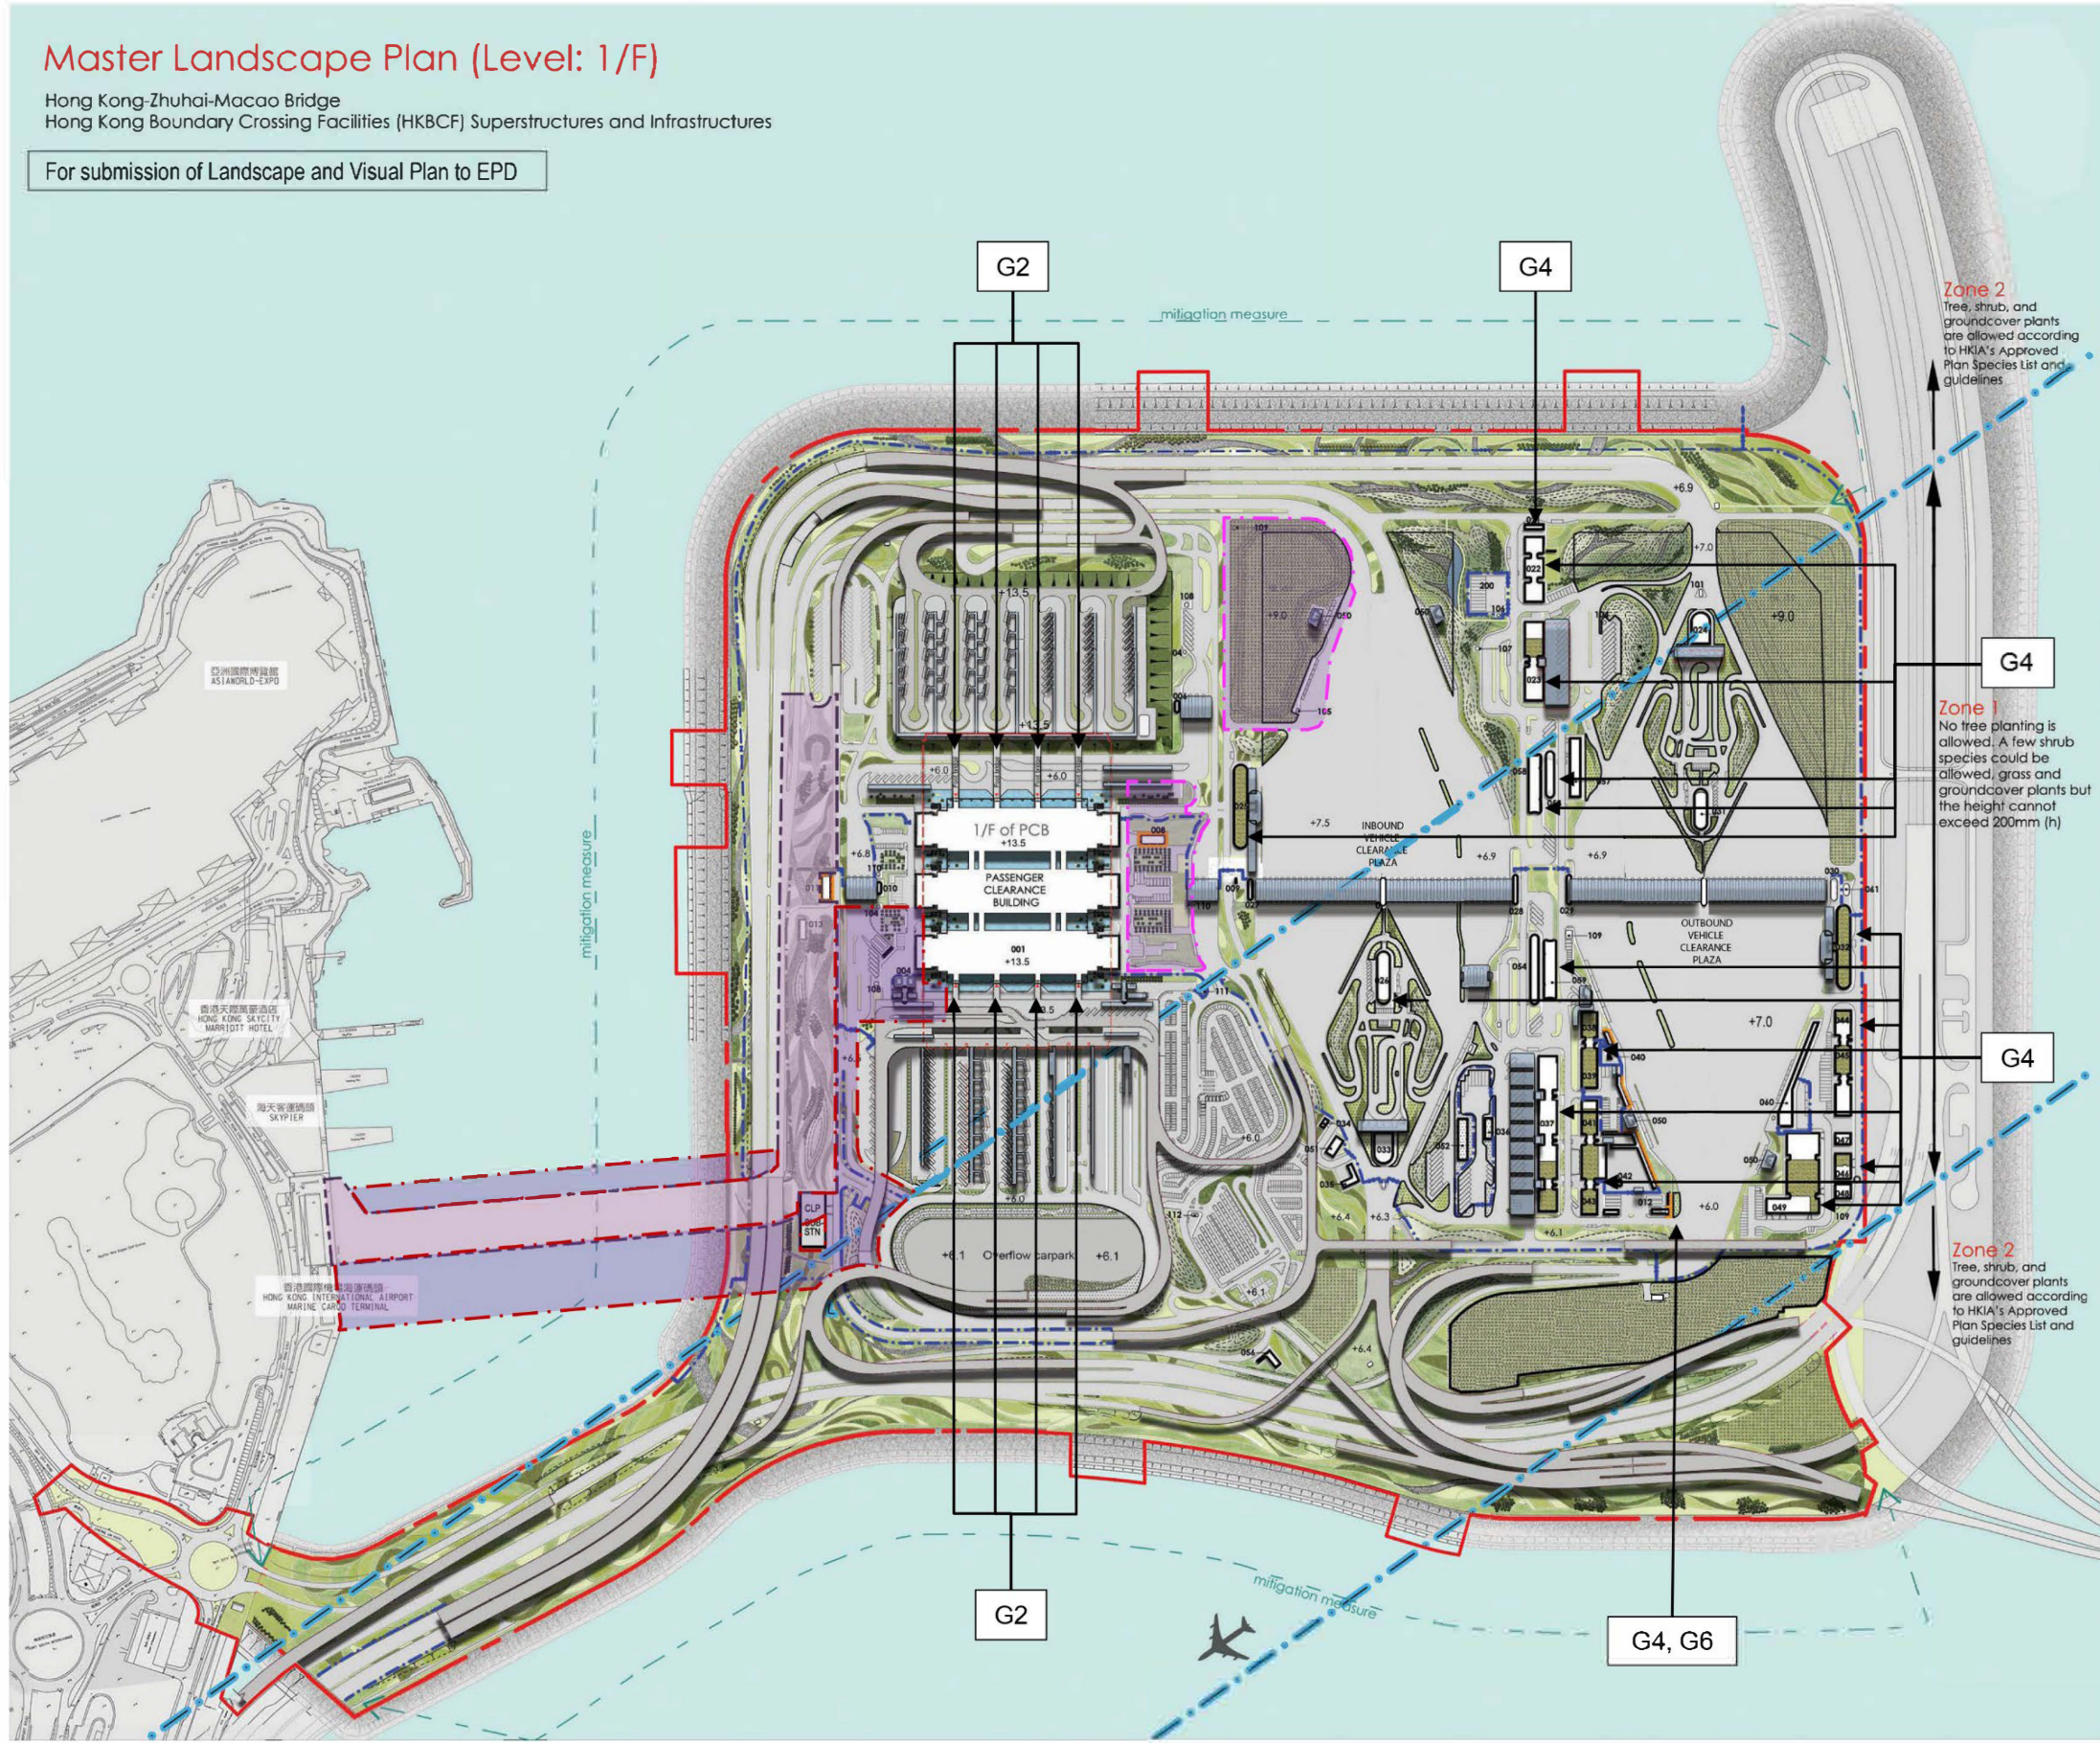

**Building Number and Name**

|     |  |
|-----|--|
| 001 | PASSENGER CLEARANCE BUILDING                                     |
| 002 | SHUIHAI ROAD/PUBLIC TRANSPORT AIR BRIDGE/PUBLIC TOILET           |
| 003 | REFUSE STORAGE AND MATERIAL RECOVERY CHAMBER                     |
| 004 | BEAUTIFUL COACH HOUSES   |
| 005 | ARRIVAL COACH HOUSES   |
| 006 | EVERGREEN GENERAL STORE  |
| 007 | DMV DIRECTOR'S OFFICE  |
| 008 | SEAWATER PUMP HOUSE  |
| 009 | CRDO OPERATIONAL ACCESS STORE                                    |
| 010 | CRDO CLEARING DETECTOR ROOM (WITHIN HUBS) EGG BASE               |
| 011 | CRDO OUTBOUND CARDO EXAMINATION BUILDING                         |
| 012 | CRDO INBOUND PRIVATE CAR EXAMINATION BUILDING                    |
| 013 | ARRIVAL PRIVATE CAR PASSENGER CLEARANCE ANNEX                    |
| 014 | IMMIGRATION BUILDING (APPROVAL)                                  |
| 015 | ARRIVAL PRIVATE CAR HOUSES                                       |
| 016 | ARRIVAL GOODS VEHICLE HOUSES                                     |
| 017 | DEPARTURE GOODS VEHICLE HOUSES                                   |
| 018 | DEPARTURE PRIVATE CAR HOUSES                                     |
| 019 | IMMIGRATION BUILDING (EXAMINATION)                               |
| 020 | DEPARTURE PRIVATE CAR PASSENGER CLEARANCE ANNEX                  |
| 021 | CRDO INBOUND PRIVATE CAR EXAMINATION BUILDING                    |
| 022 | ARRIVAL PRIVATE CAR PASSENGER CLEARANCE ANNEX                    |
| 023 | SEWAGE PUMP STATION  |
| 024 | POLICE RESTROOMS   |
| 025 | CRDO INBOUND CARDO EXAMINATION BUILDING                          |
| 026 | ARTO BUILDING  |
| 027 | POLICE BASE  |
| 028 | INBOUND CONTROL TOWER  |
| 029 | FIRE STATION/AMBULANCE DEPOT                                     |
| 030 | BIRL TOWER   |
| 031 | DMV CLEARANCE BUILDING   |
| 032 | DMV MAINTENANCE BUILDING   |
| 033 | HQ-BUSIN'S BEYOND AND ADMITTANCE BUILDING                        |
| 034 | VEHICLE CLEARANCE PLAZA REFUSE COLLECTION POINT                  |
| 035 | FRESH WATER PUMP STATION   |
| 036 | REDUNDANT WATER PUMP STATION                                     |
| 037 | SEWAGE TREATMENT PLANT   |
| 038 | ARRIVAL PRIVATE CAR CLEARANCE PLAZA PUBLIC TOILET                |
| 039 | ARRIVAL GOODS VEHICLE CLEARANCE PLAZA PUBLIC TOILET              |
| 040 | DEPARTURE GOODS VEHICLE CLEARANCE PLAZA PUBLIC TOILET            |
| 041 | DEPARTURE PRIVATE CAR VEHICLE CLEARANCE PLAZA PUBLIC TOILET      |
| 042 | ZONE 1 TRANSFORMERS BUILDING                                     |
| 043 | ZONE 2 TRANSFORMERS BUILDING                                     |
| 044 | CRDO OUTBOUND VEHICLE X-RAY EXAMINATION BUILDING                 |
| 045 | CRDO INBOUND VEHICLE X-RAY EXAMINATION BUILDING                  |
| 046 | DEPRESSED FOOD DRAINAGE PUMP HOUSE/GUM SWITCH ROOM               |
| 047 | ZONE 2 TRANSFORMERS BUILDING                                     |
| 048 | CRDO OUTBOUND VEHICLE X-RAY SCANNING SYSTEM BUILDING             |
| 049 | CRDO INBOUND VEHICLE X-RAY SCANNING SYSTEM BUILDING              |
| 050 | EMU AND HIGHWAYS MAINTENANCE SUPPORT BUILDING                    |
| 051 | TELECOM BUILDING   |
| 052 | CRDO OUTBOUND TRAFFIC MONITOR KIOSK                              |
| 053 | DMV SECONDARY SCREENING STATIONS                                 |
| 054 | IMMIGRATION GUARD BOOTHS   |
| 055 | CRDO VEHICLE DETECTION AREA GUARD BOOTHS                         |
| 056 | CRDO INBOUND X-RAY OPERATION OFFICE (INBOUND CARDO)              |
| 057 | CRDO INBOUND X-RAY OPERATION OFFICE (OUTBOUND CARDO)             |
| 058 | CRDO INBOUND X-RAY OPERATION OFFICE (INBOUND COACH)              |
| 059 | CRDO INBOUND X-RAY OPERATION OFFICE (OUTBOUND COACH/SHUTTLE BUS) |
| 060 | MOBILE COMMUNICATIONS ANTENNA                                    |
| 061 | IMMIGRATION GUARD BOOTHS   |
| 062 | CARPENTRY OPERATOR ROOM  |
| 063 | LANQUET OPERATOR ROOM  |
| 064 | ACCESS CONTROL HOUSES  |
| 065 | CRDO VEHICLE DETECTION AREA                                      |



AGREEMENT NO. CE 13/2010 (CE)  
HONG KONG-ZHUHAI-MACAO BRIDGE HONG KONG BOUNDARY CROSSING FACILITIES (SUPERSTRUCTURES AND INFRASTRUCTURES) DESIGN AND CONSTRUCTION  
MASTER LANDSCAPE PLAN (LEVEL: FIRST FLOOR)

|            |                     |      |               |
|------------|---------------------|------|---------------|
| SCALE      | N.T.S.              | DATE | 10 MARCH 2022 |
| FIGURE NO. | FIGURE 3.1b (rev.A) |      |               |