


# Master Landscape Plan (Level: Roof)

Hong Kong-Zhuhai-Macao Bridge  
Hong Kong Boundary Crossing Facilities (HKBCF) Superstructures and Infrastructures

For submission of Landscape and Visual Plan to EPD

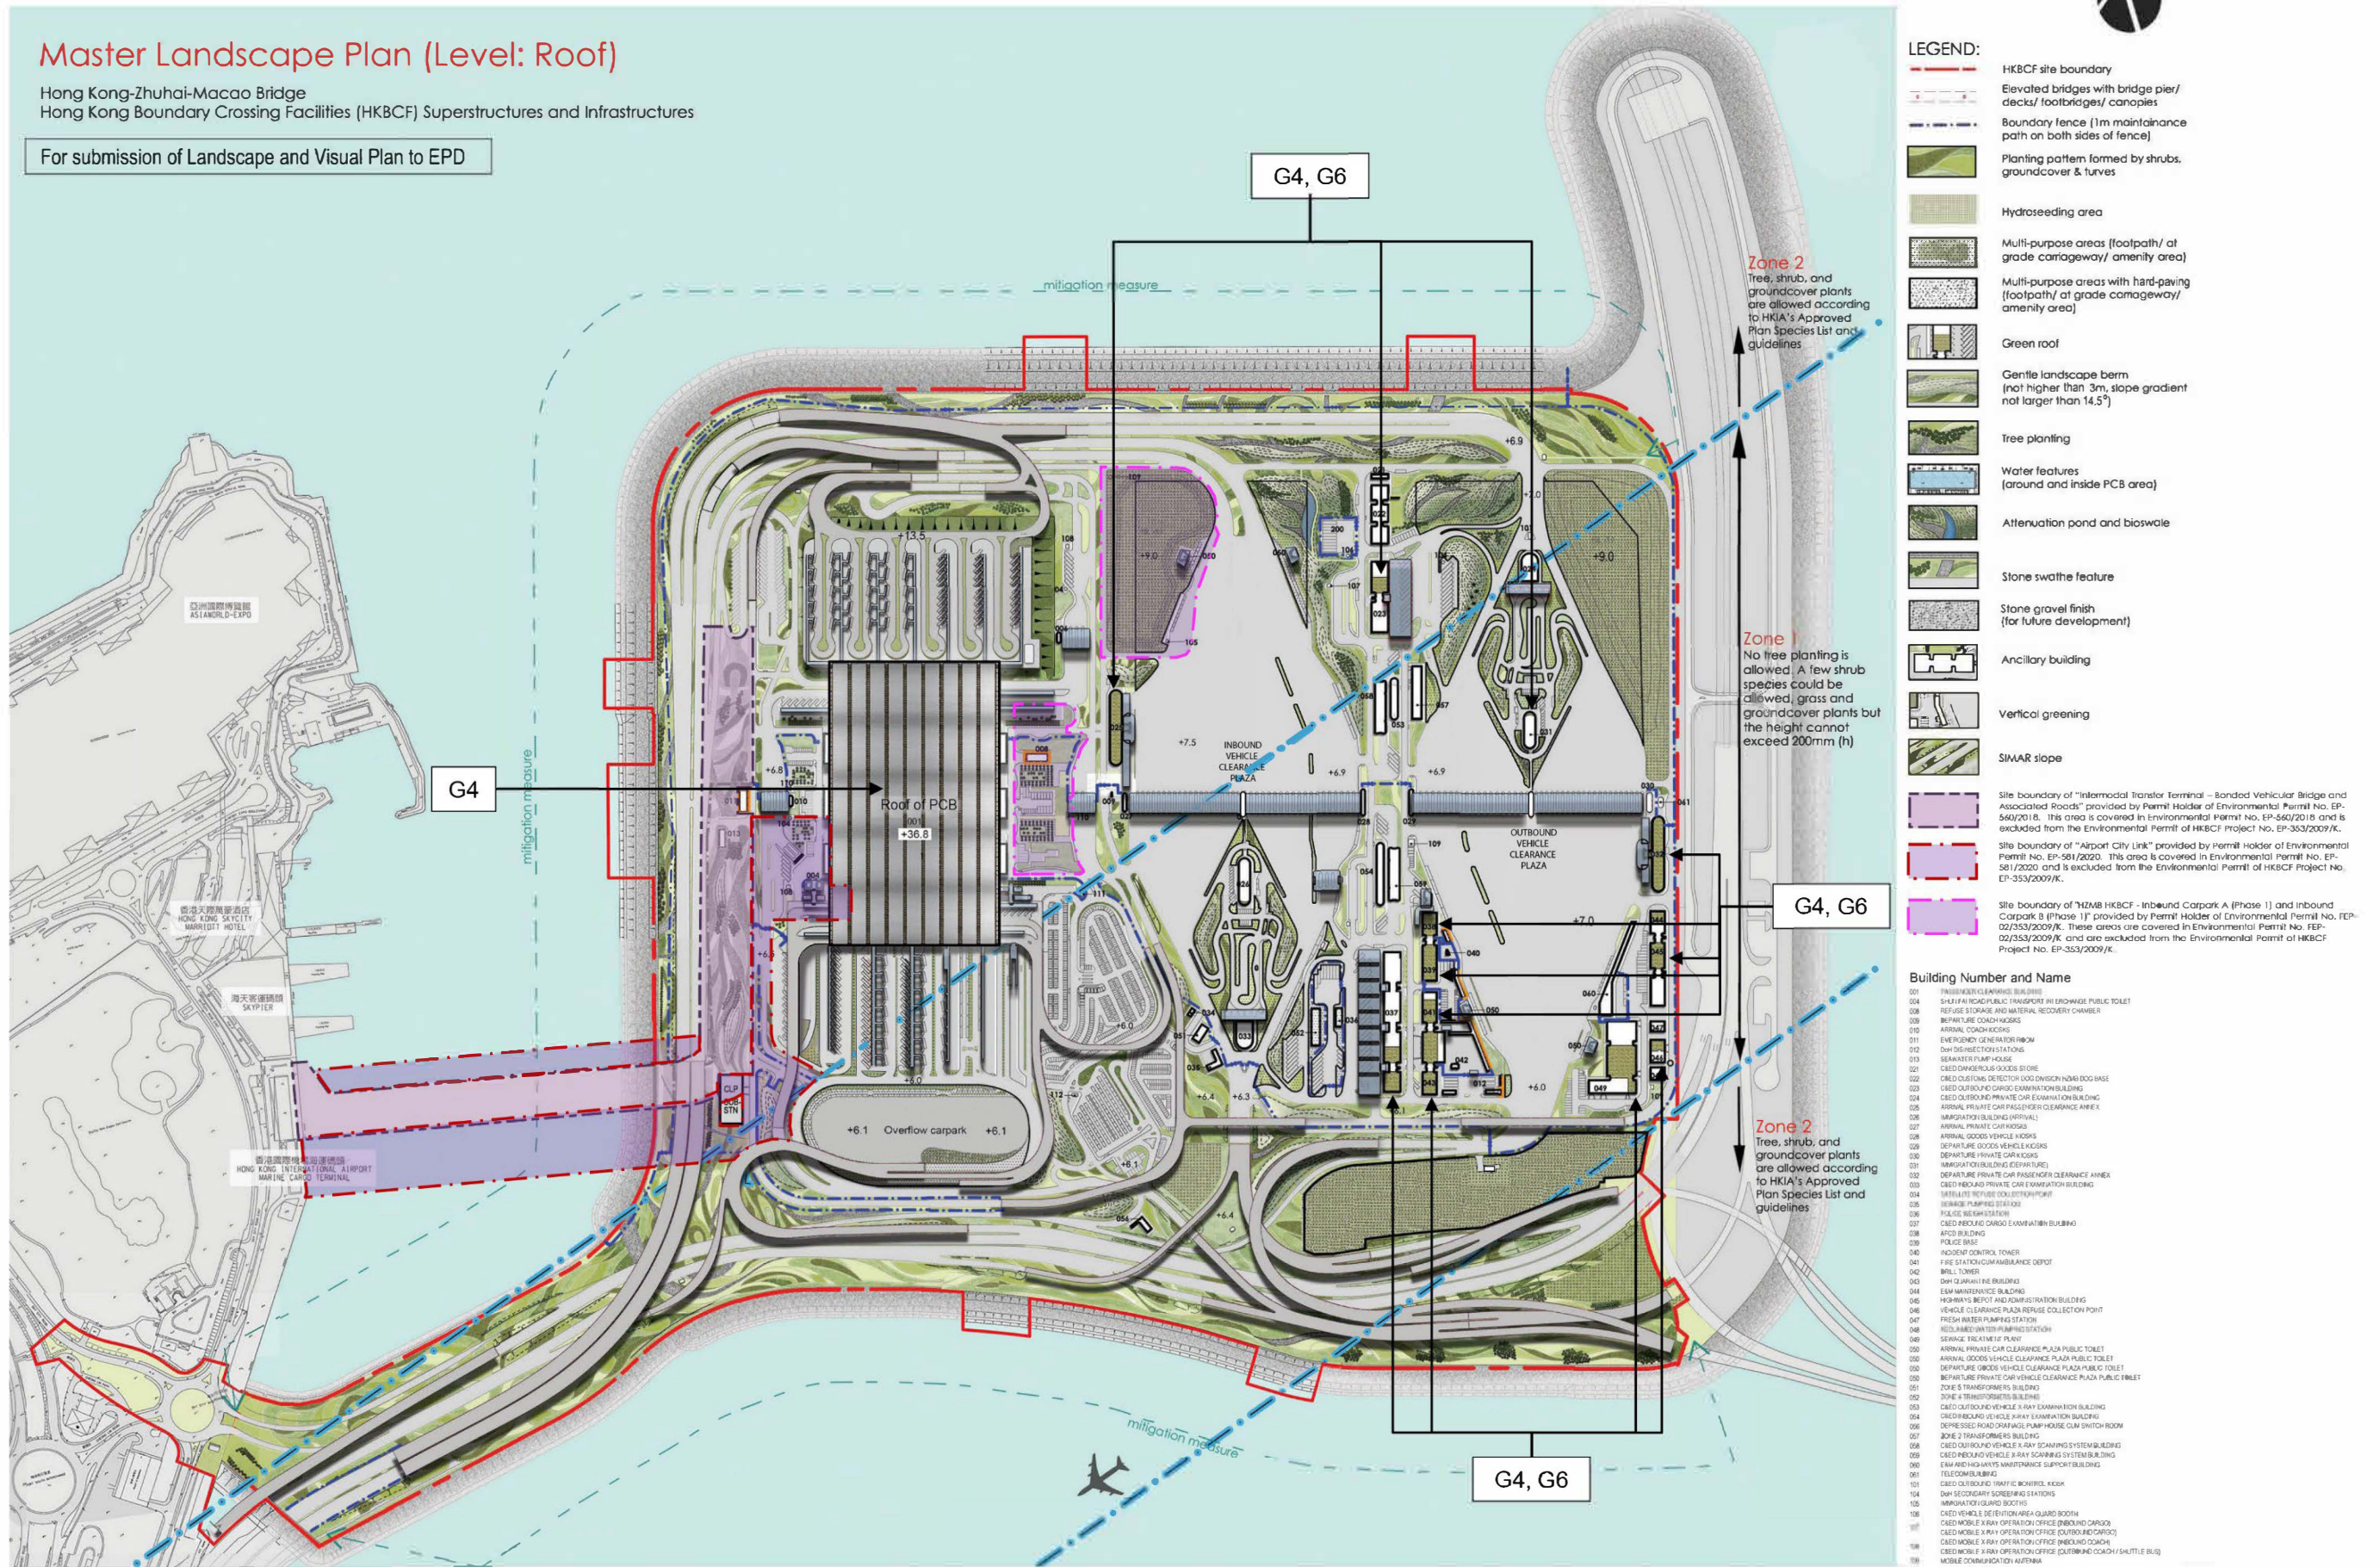

- LEGEND:**
- HKBCF site boundary
  - Elevated bridges with bridge pier/decks/ footbridges/ canopies
  - Boundary fence (1m maintenance path on both sides of fence)
  - Planting pattern formed by shrubs, groundcover & turves
  - Hydroseding area
  - Multi-purpose areas (footpath/ at grade carriageway/ amenity area)
  - Multi-purpose areas with hard-paving (footpath/ at grade carriageway/ amenity area)
  - Green roof
  - Gentle landscape berm (not higher than 3m, slope gradient not larger than 14.5%)
  - Tree planting
  - Water features (around and inside PCB area)
  - Attenuation pond and bioswale
  - Stone swathe feature
  - Stone gravel finish (for future development)
  - Ancillary building
  - Vertical greening
  - SIMAR slope
  - Site boundary of "Intermodal Transfer Terminal - Bonded Vehicular Bridge and Associated Roads" provided by Permit Holder of Environmental Permit No. EP-560/2018. This area is covered in Environmental Permit No. EP-560/2018 and is excluded from the Environmental Permit of HKBCF Project No. EP-353/2009/K.
  - Site boundary of "Airport City Link" provided by Permit Holder of Environmental Permit No. EP-581/2020. This area is covered in Environmental Permit No. EP-581/2020 and is excluded from the Environmental Permit of HKBCF Project No. EP-353/2009/K.
  - Site boundary of "HKBCF - Inbound Carpark A (Phase 1) and inbound Carpark B (Phase 1)" provided by Permit Holder of Environmental Permit No. EP-02/353/2009/K. These areas are covered in Environmental Permit No. EP-02/353/2009/K and are excluded from the Environmental Permit of HKBCF Project No. EP-353/2009/K.

- Building Number and Name**
